




proposed side elevation

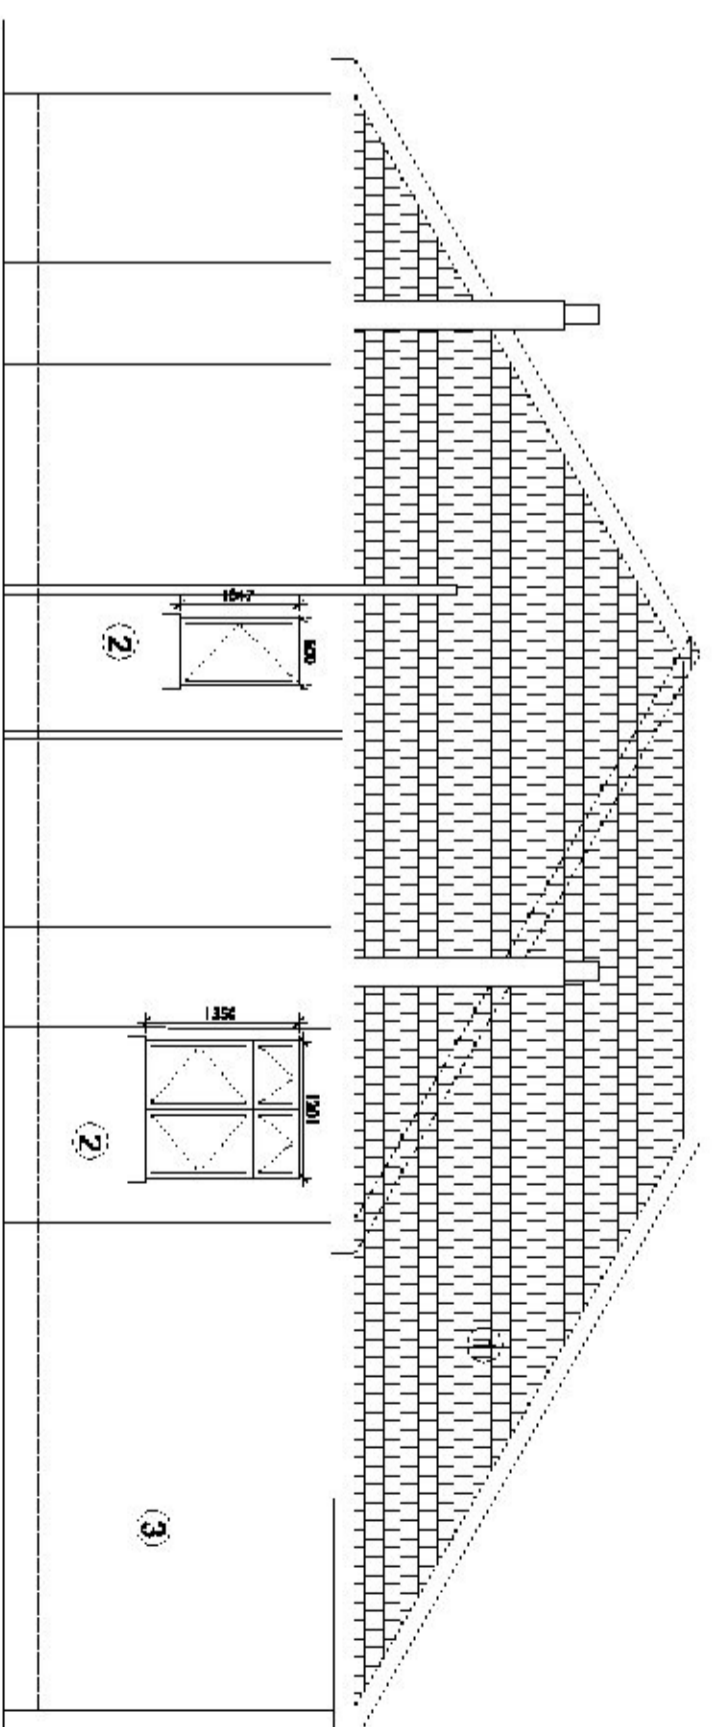

proposed rear elevation

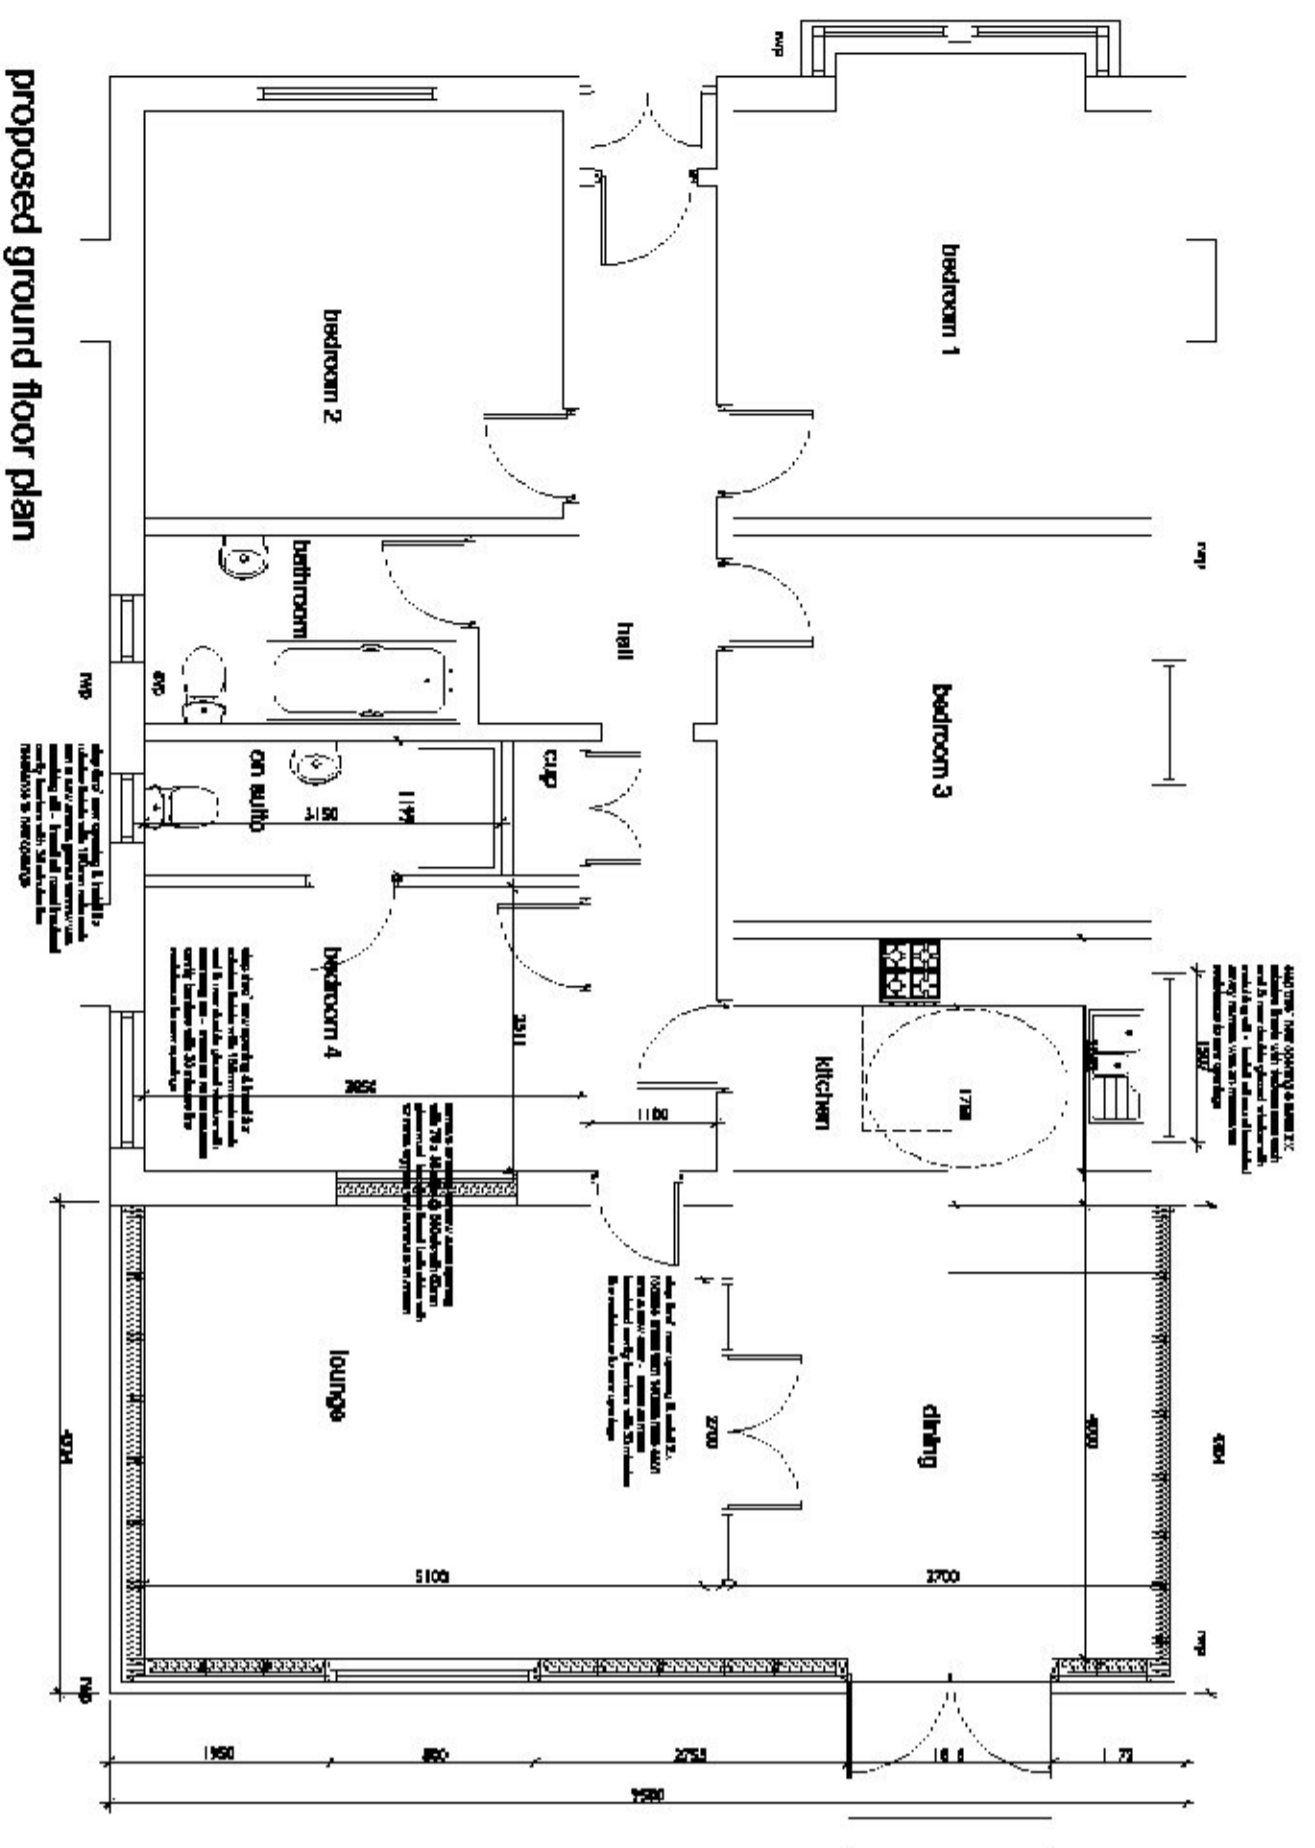


proposed ground floor plan

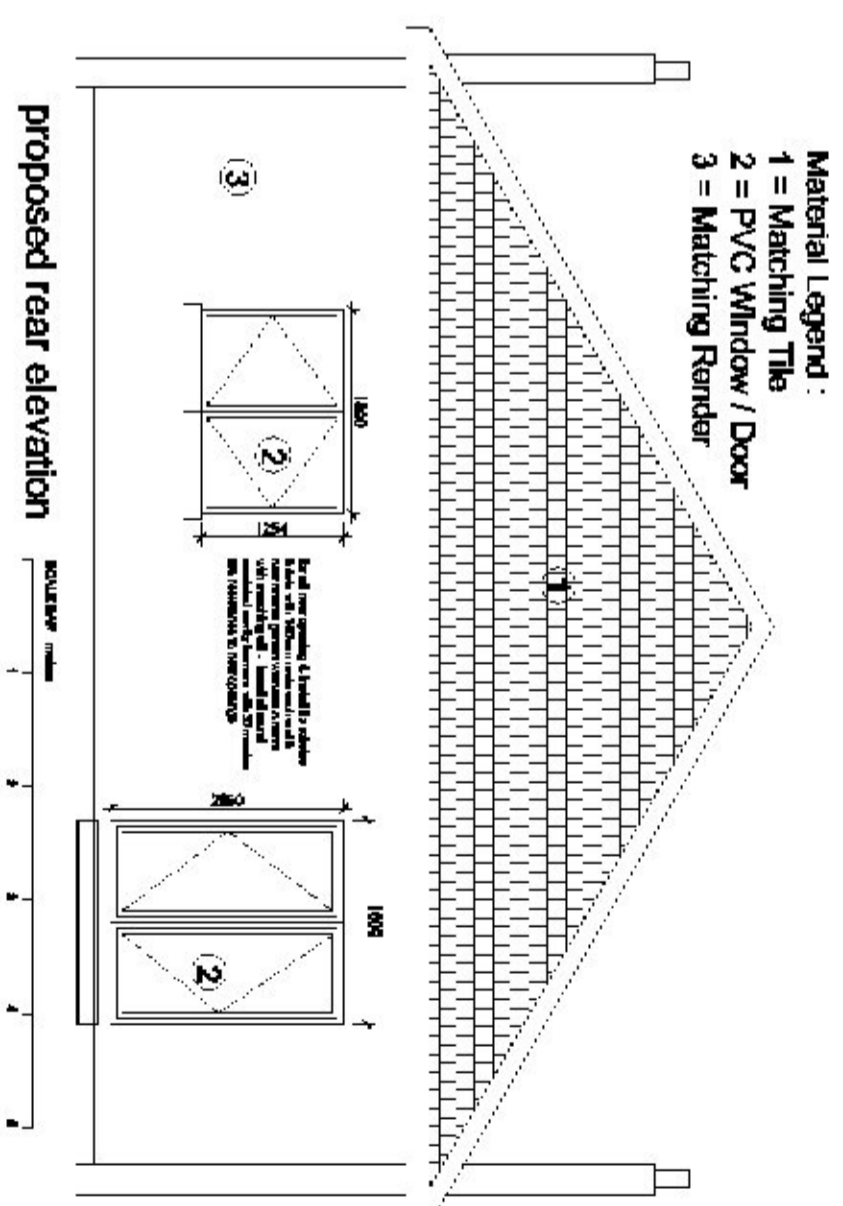

proposed rear elevation

Material Legend :
 1 = Matching Tile
 2 = PVC Window / Door
 3 = Matching Render

SCALE BAR

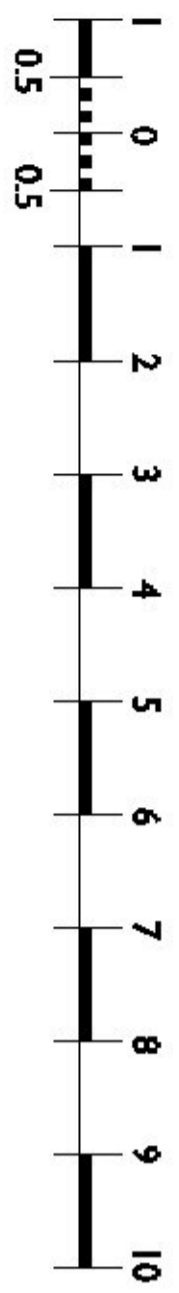

Revision 1 :

Scale : 1 : 100 @ A3

Drawing No : SM/003

Drawing Title : Proposed plans & elevations

Project : PROPOSED REAR EXTENSION

Client :

MR & MRS S MARTIN

Address :

6 MUIPSIDE AVENUE
 MOUNT VERNON
 GLASGOW
 G32 9LB

ROBERT THOMPSON DESIGNS

5 Queen Square Strathbungo
 Glasgow G41 2BG

Date :

15/08/21

