




Existing Front Elevation

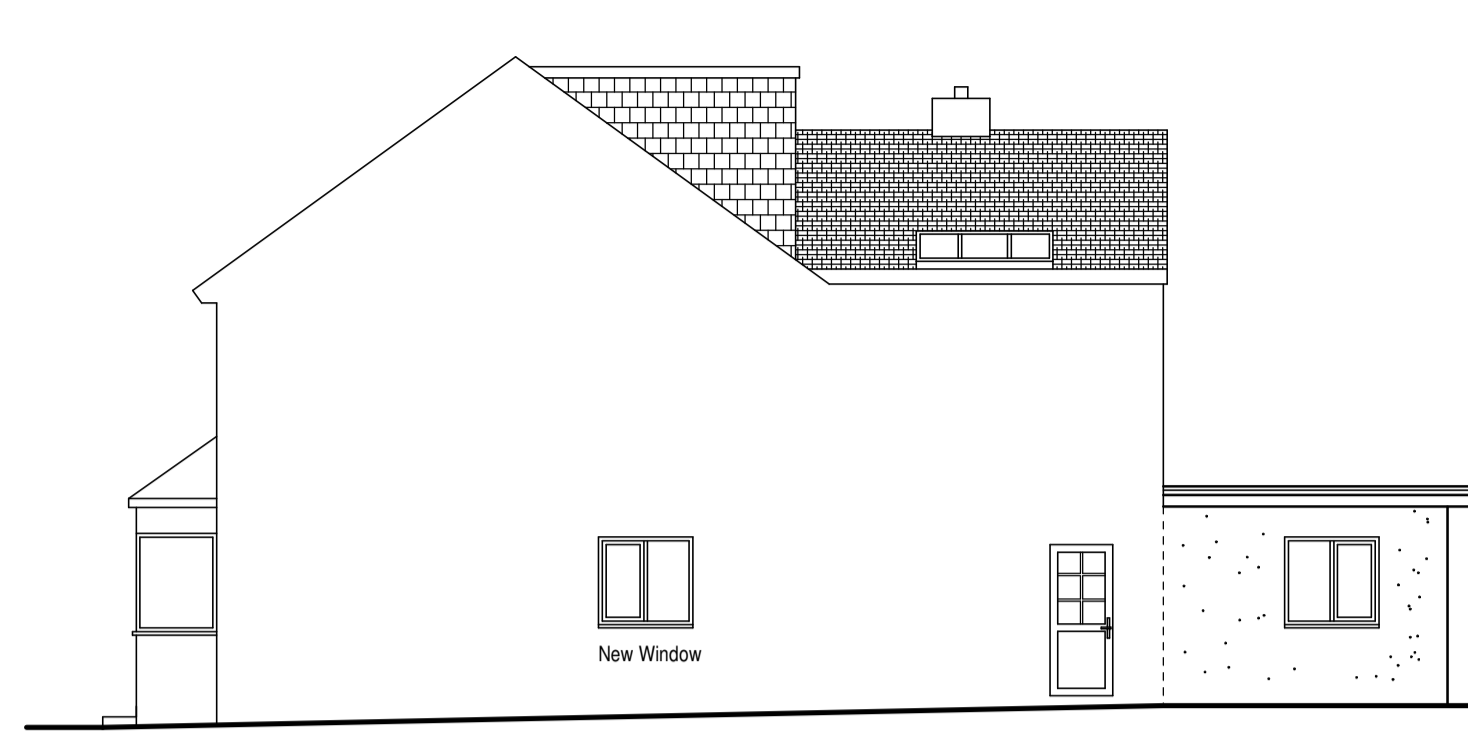


Existing Right Elevation

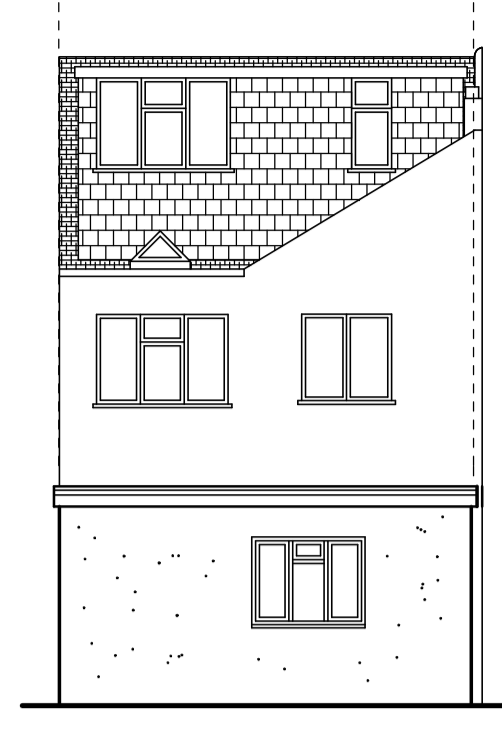


Existing Rear Elevation

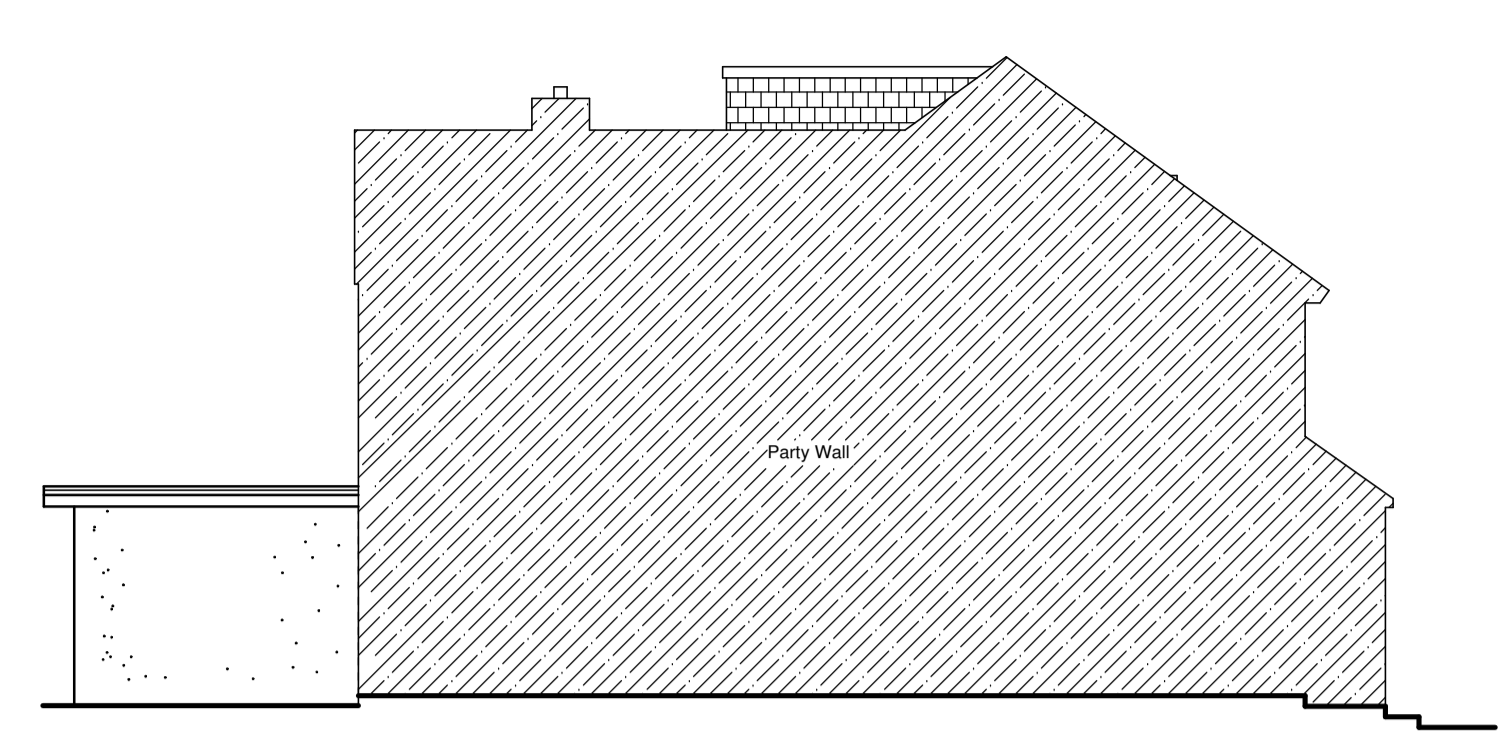


Existing Left Elevation

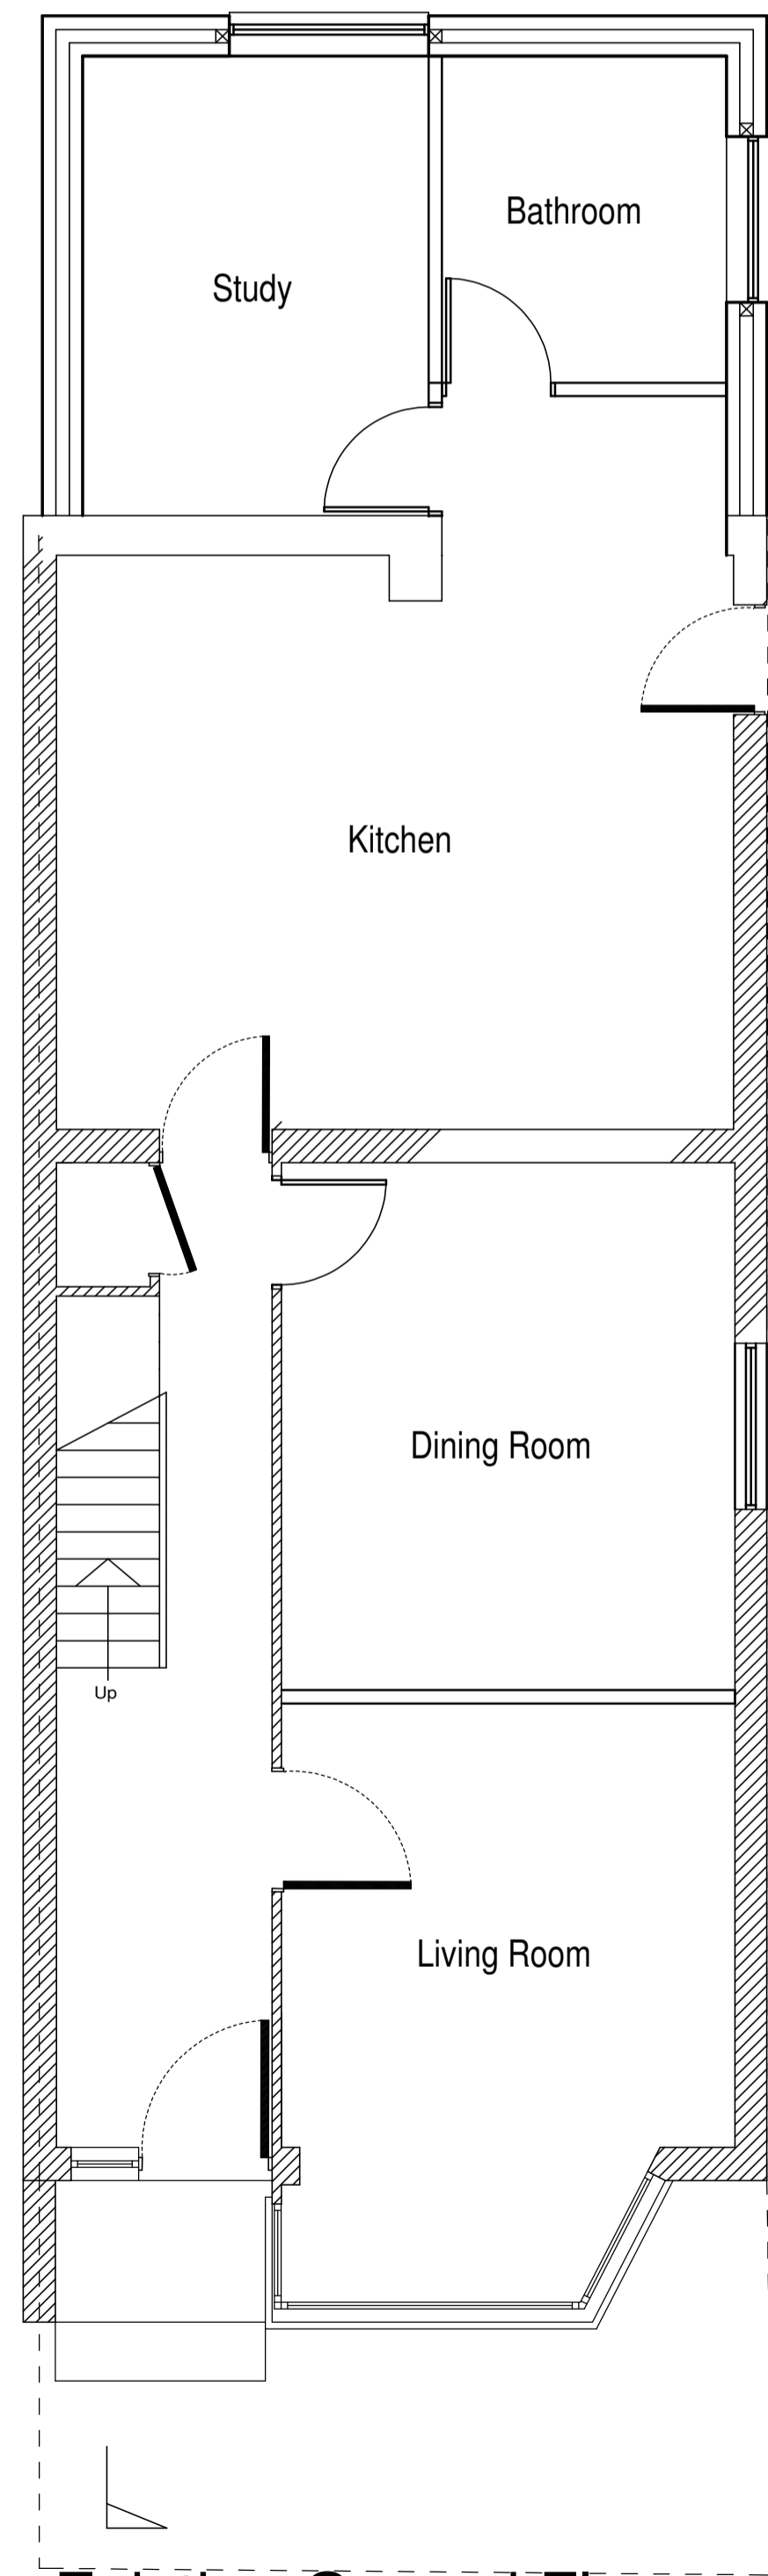


Existing Ground Floor

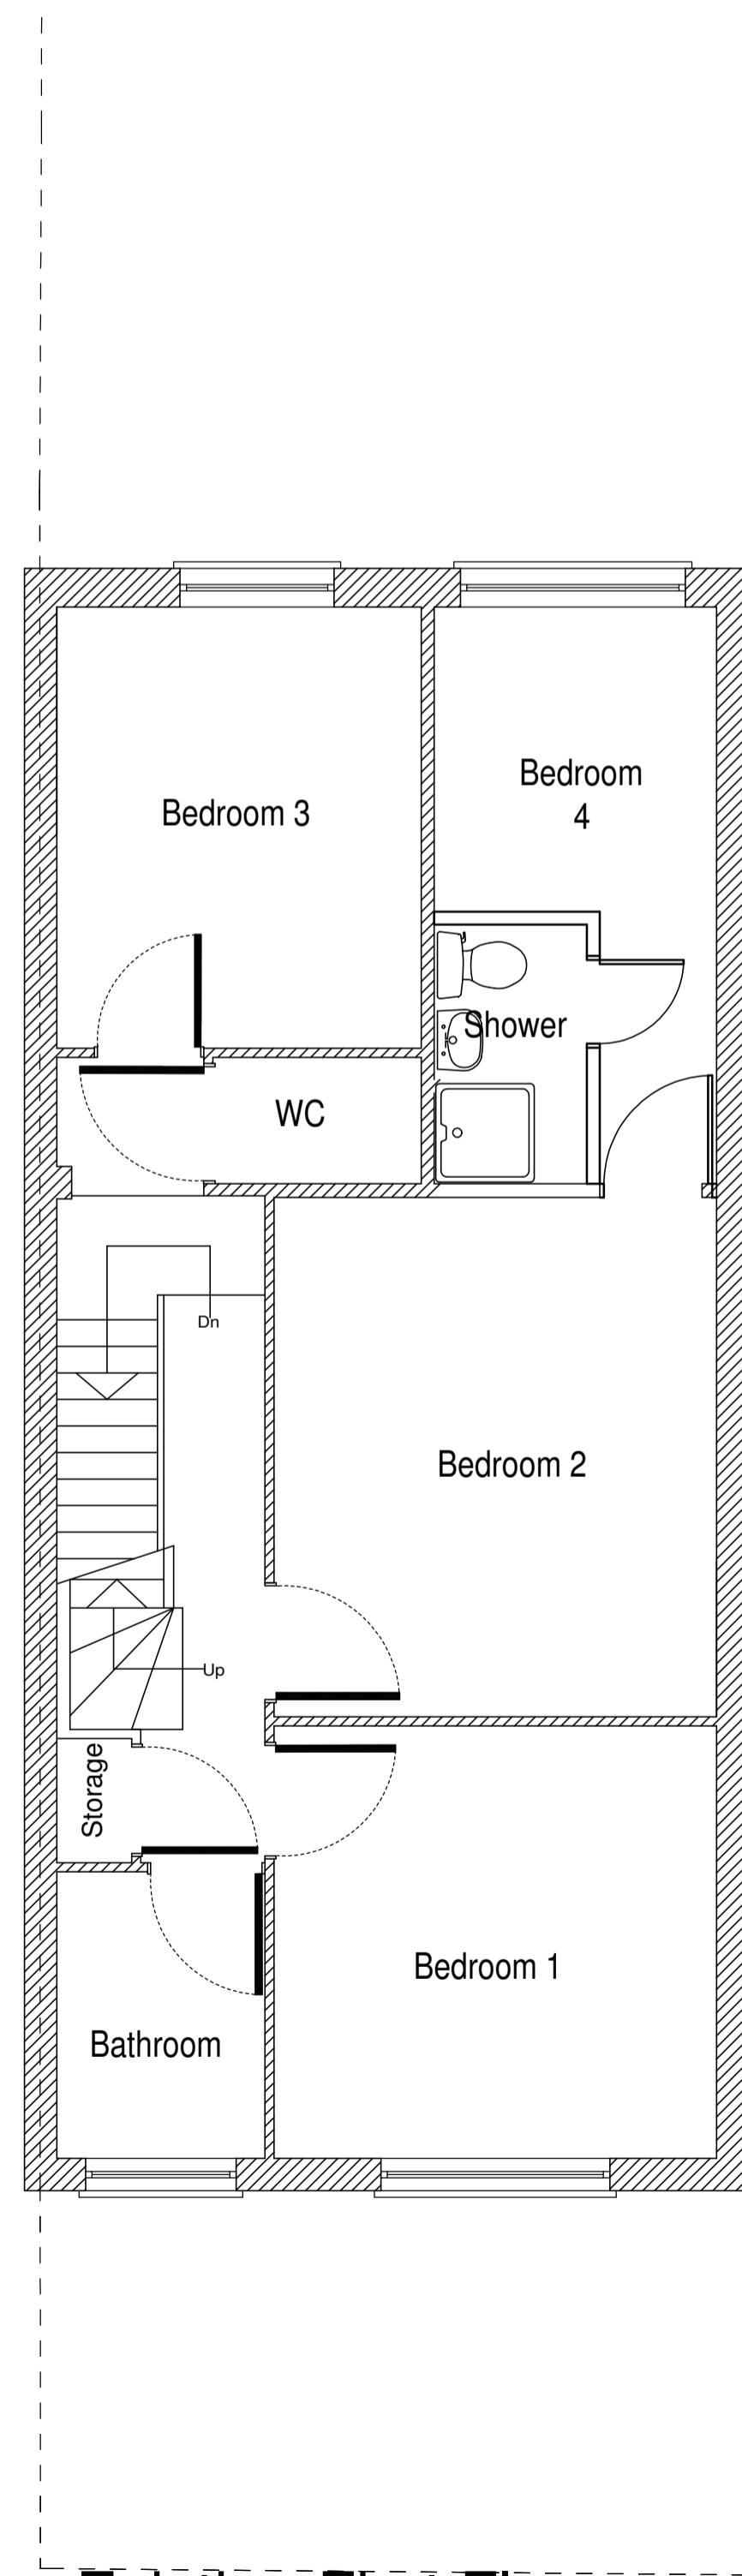


Existing First Floor

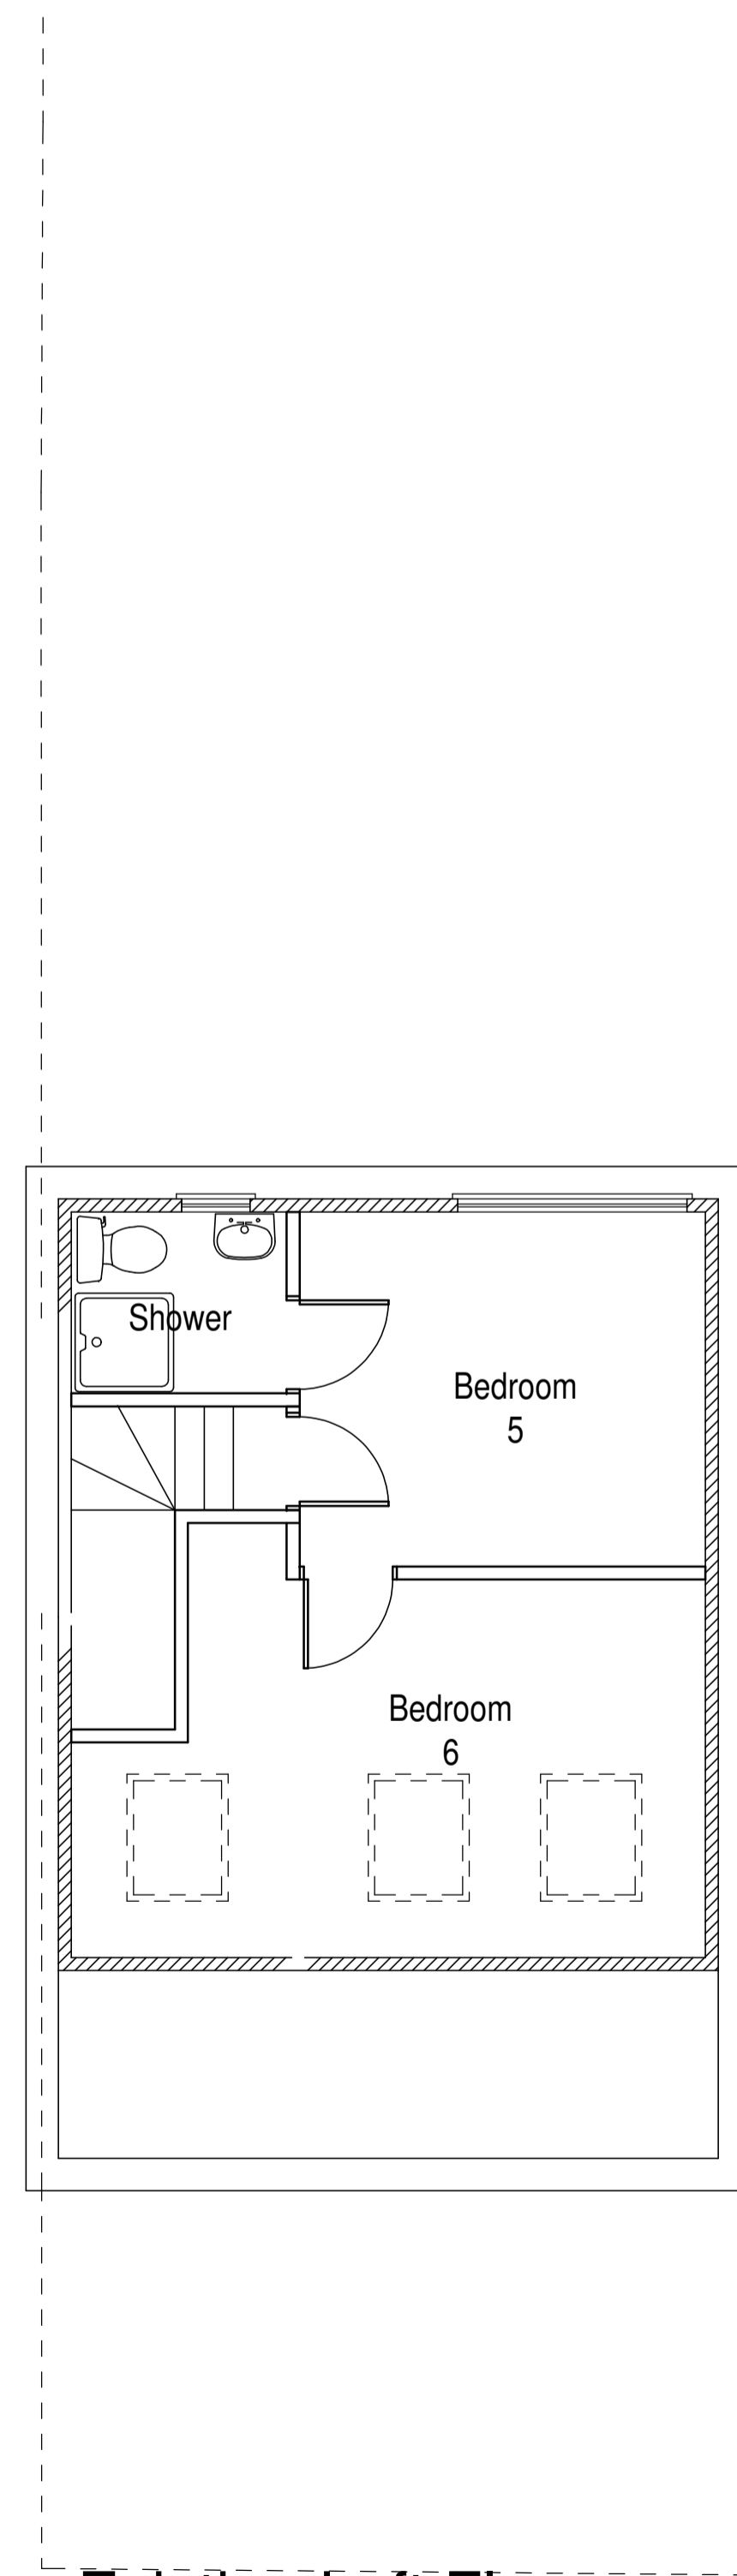

Existing Loft Floor

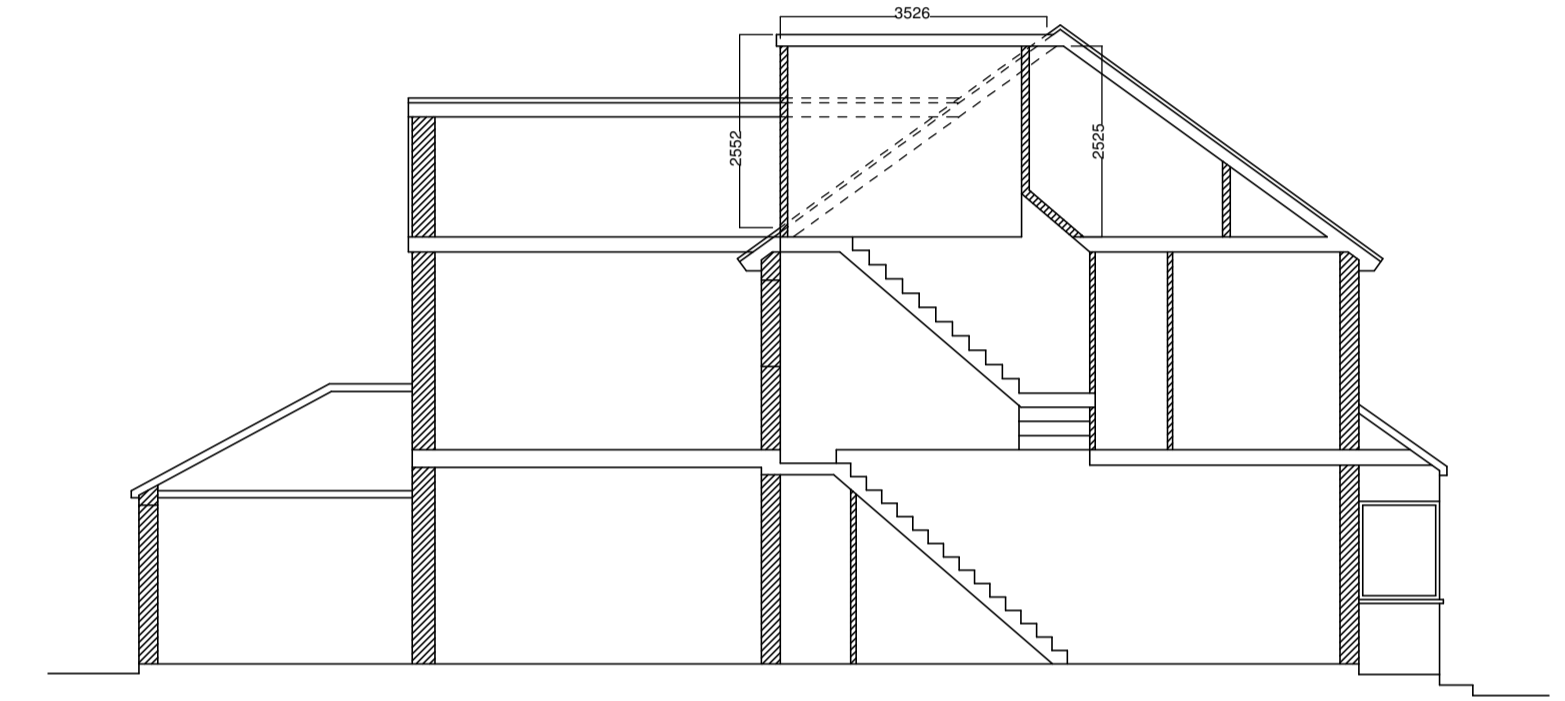

Existing Section

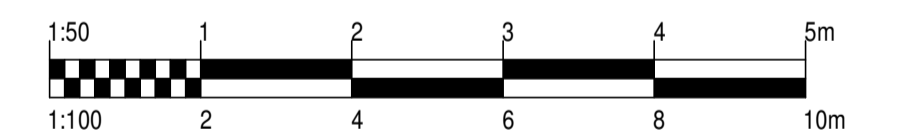

REV.	DATE	DESCRIPTION	BY

GD Designs
 Architectural Services
 49, The Crescent,
 Cradley Heath,
 West Midlands,
 B64 7JS
 Tel 0121 602 6233
 Mob 07939 436557

contract
 CHANGE OF USE TO HMO
 31 IZANE ROAD
 BEXLEYHEATH, KENT. DA6 8NU
 drawing
 EXISTING PLANS & ELEVATIONS
 client
 MR & MRS KAJNOZI
 scale 1:50/1:100@A1 date JULY 2021 drawn by GCD
 drawing no GD2311/10 rev plot cad lines