

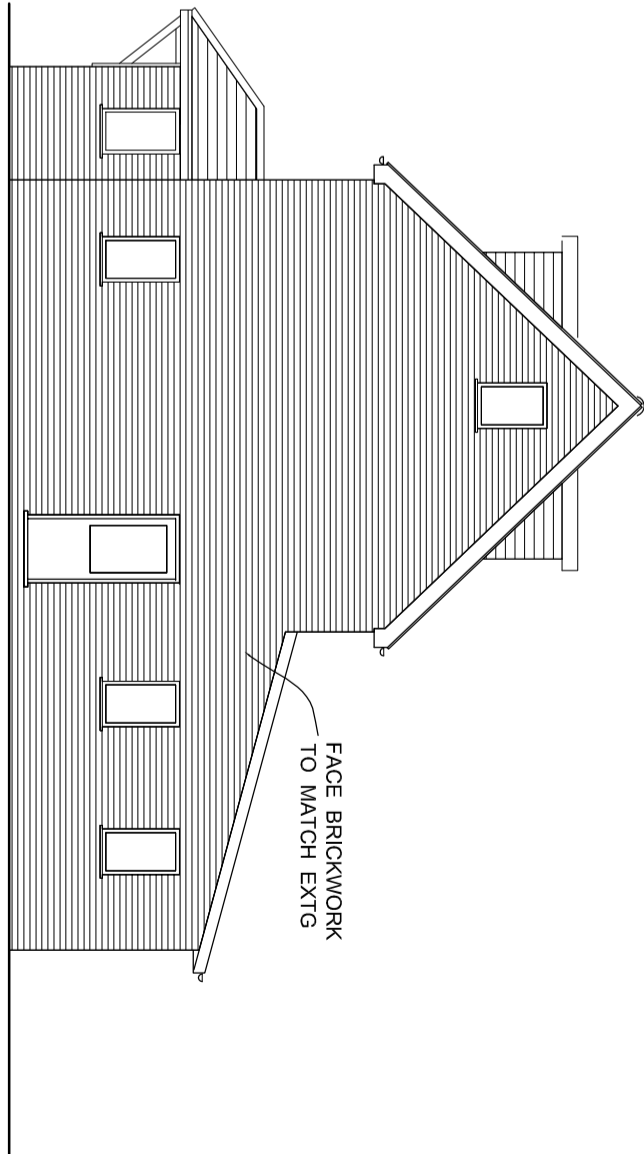



Proposed Front Elevation

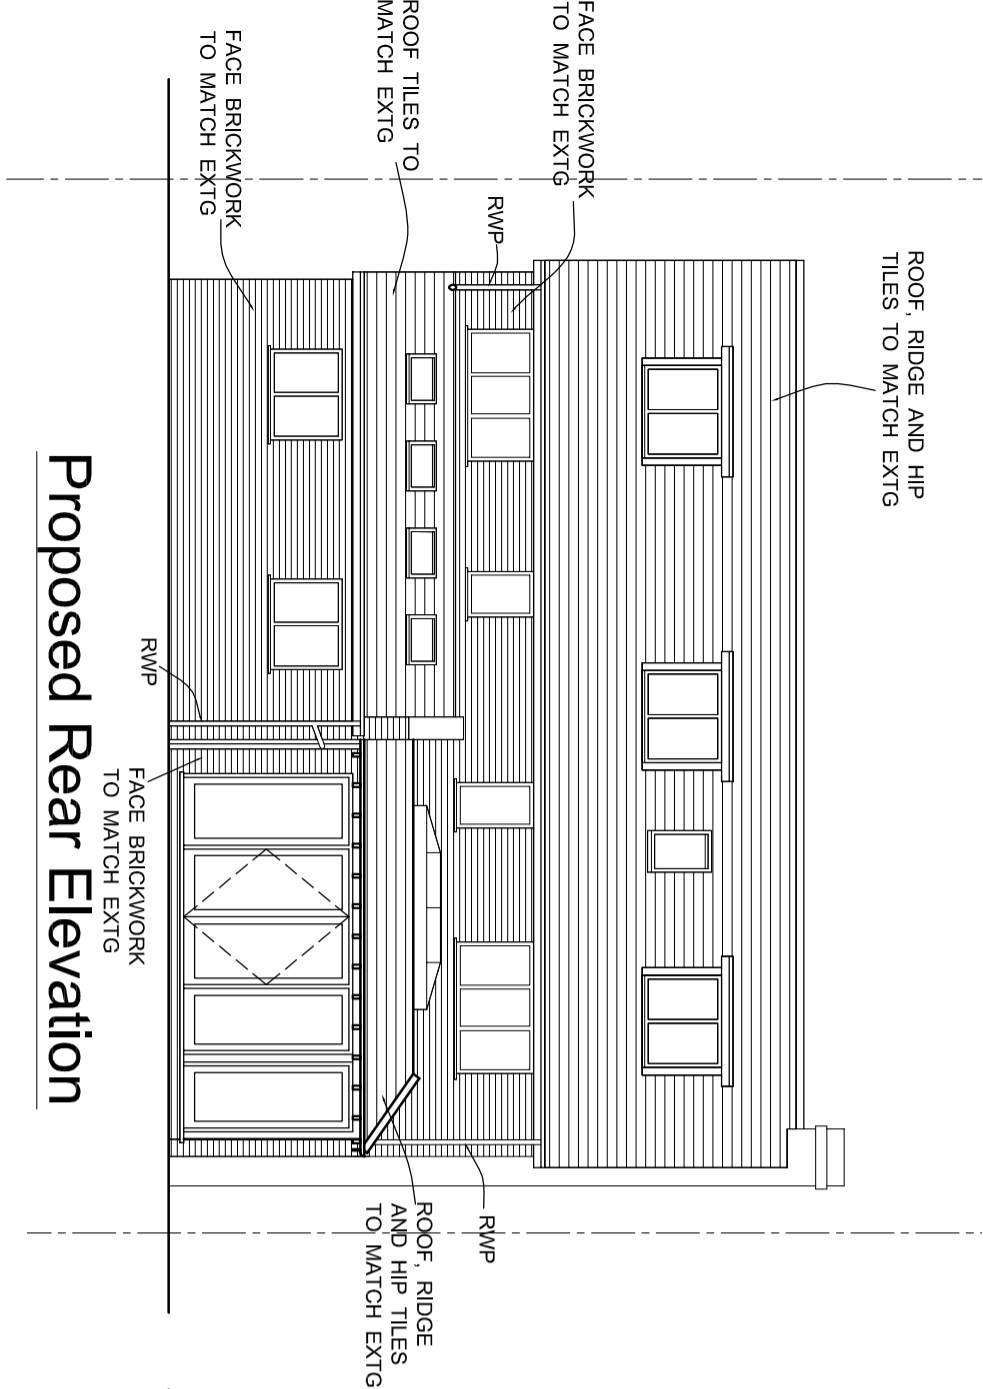


Proposed Side Elevation

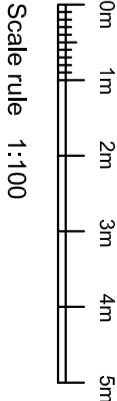

Proposed Rear Elevation

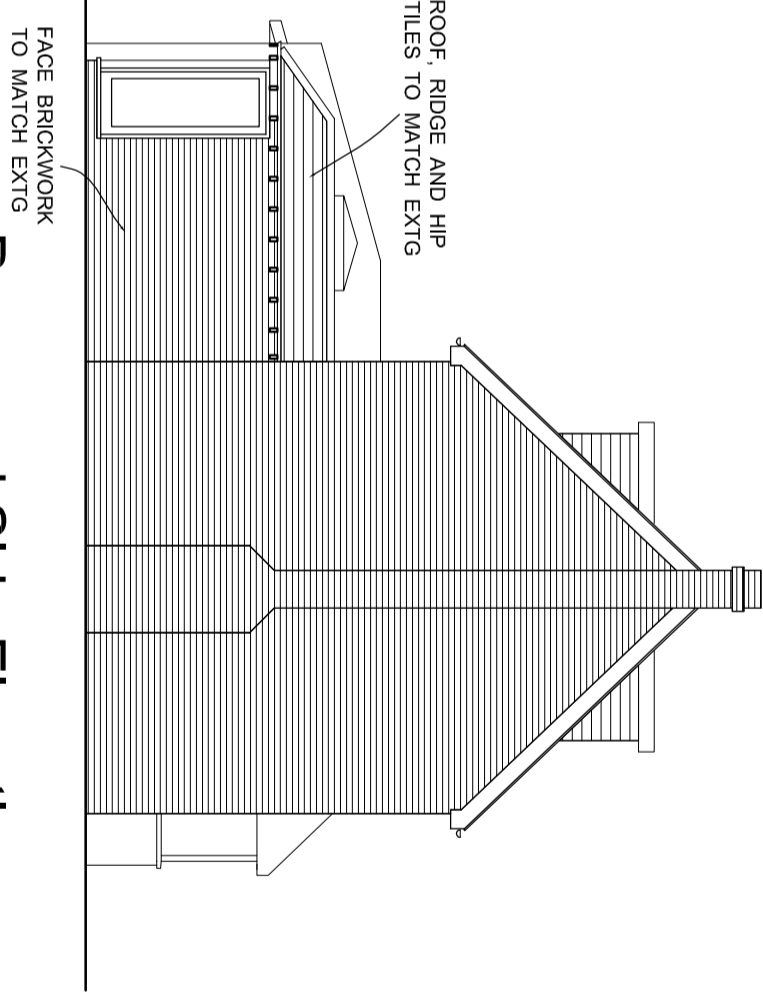

Proposed Side Elevation

CRAYMANOR LIMITED Chartered Building Consultancy Samuel House 1-3 Woodside Road Sidcup Kent DA15 7JF Tel. 020 8302 4415 Fax. 020 8308 1331  Chartered Building Consultancy		Project Proposed loft conversion, two storey side extension, single storey rear extension, porch and internal alterations.	
Drawing title Proposed elevations		Client Mr & Mrs Wallace 7, Cleeve Park Gardens, Sidcup, Kent DA14 4JL Tel. No. 07899 908 070	
Scale 1:100 @ A3		Date April 2021	
Drawing No 21 - 015		sheet 9C	