



# Existing Ground Floor Plan

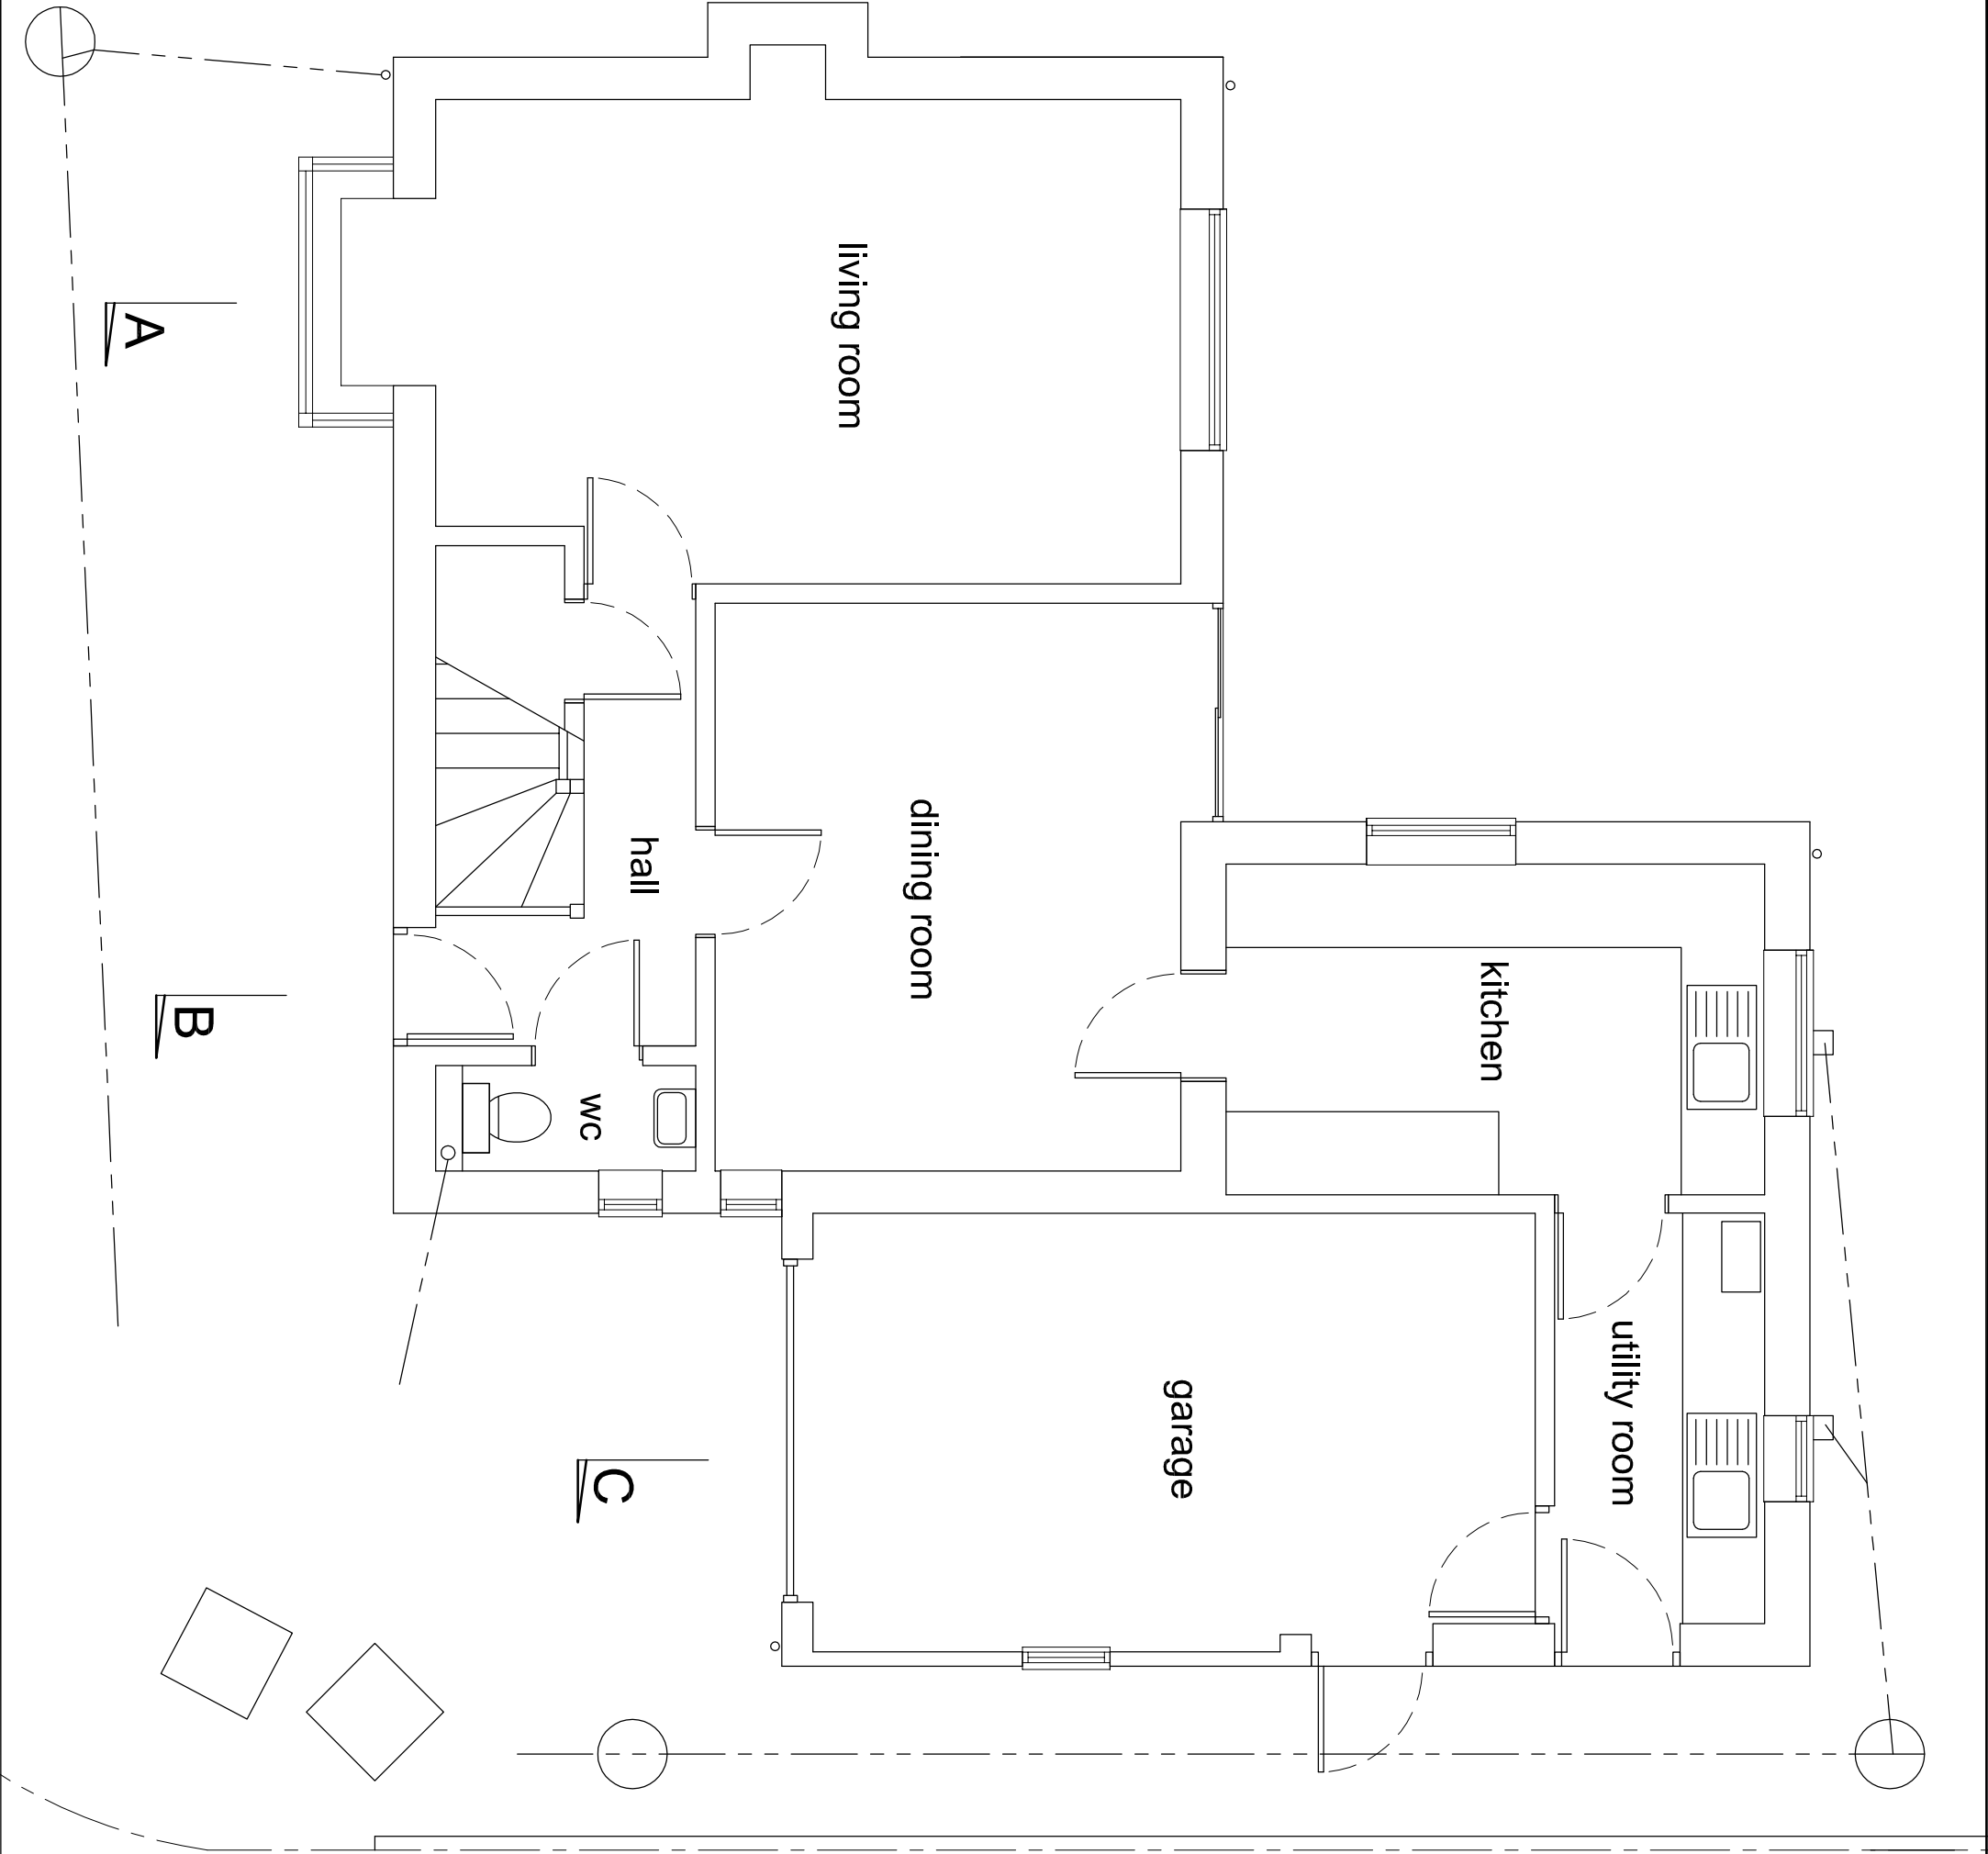

## Revisions

<b>CRAYMANOR LIMITED</b> Chartered Building Consultancy		
Samuel House 1-3 Woodside Road Sidcup Kent DA15 7JF		
Tel. 020 8302 4415 Fax. 020 8308 1331		
		
<b>Project</b> Proposed loft conversion, two storey side extension, single storey rear extension, porch and internal alterations.		
<b>Drawing title</b> <b>Existing ground floor plan</b>		
<b>Client</b> Mr & Mrs Wallace 7, Cleeve Park Gardens, Sidcup, Kent DA14 4JL		
<b>Scale</b> 1:50 @ A3		<b>Date</b> April 2021
<b>Drawing No</b> <b>21 - 015</b>		<b>sheet 1</b>