

© Smart Architecture Ltd.
 Copyrights reserved.
 Use figured dimensions only.
 Do not scale from this drawing.
 All levels and dimensions to be checked on site by contractor. Any discrepancy to be verified by the Architect before proceeding.
 Drawing to be read in conjunction with all relevant SA drawings and specification clauses.
 The Contractor and relevant fabricated products to be built to current British and European Standards.
 This drawing must not be used for Land Transfer unless stated as 'Conveyance'.
 This drawing and its subject matter are the confidential property of Smart Architecture Ltd and shall not be copied, reproduced, used or disclosed to others without the prior written authority of Smart Architecture Ltd.

Notes:

Health & Safety notes:

rev	revision details	by	date

smart architecture
 39 Facebook, Hillborough, Kent, TN11 9HT
 Tel: 01753 623338
 email: jml@smartarchitecture.co.uk
 web: www.smartarchitecture.co.uk

status: PLANNING

client: Mr & Mrs Law

project: Proposed Dwelling
 Land to the rear of 76 Albert Rd,
 Bexley, Kent, DA5 1NW


title: Existing Floor Plans & Elevations

scale: 1:50 @ A1

checked: JL **date:** 06/05/2021

originated: OL **date:** 06/05/2021


drawing number: 2064 - 05 **revision:** -

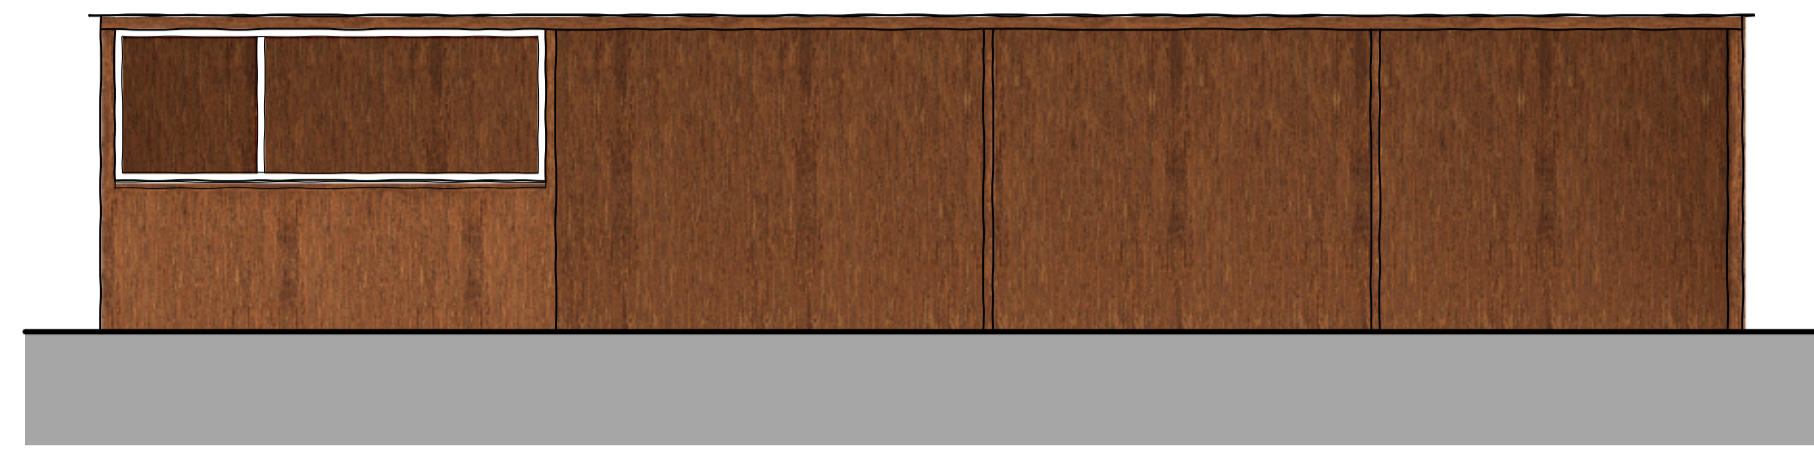

Existing Barn 2 East (Front) Elevation




Existing Barn 2 North (Flank) Elevation

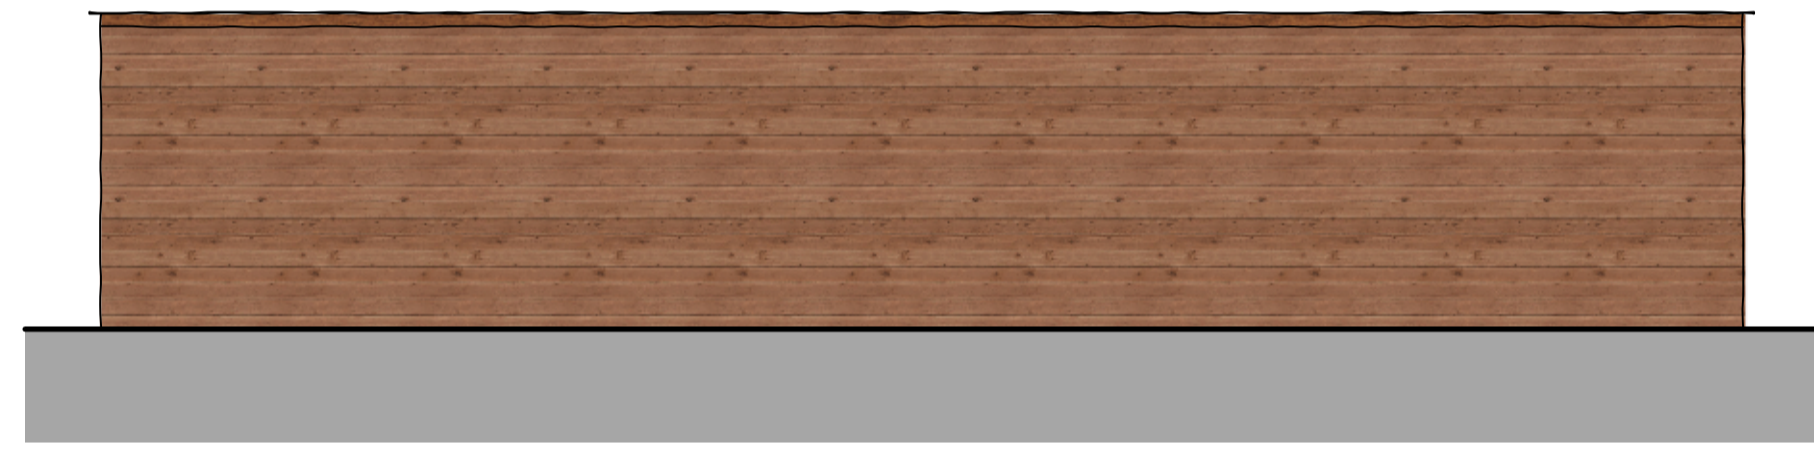


Existing Barn 2 West (Rear) Elevation



Existing Barn 2 South (Flank) Elevation

 

Existing Floor Plan Barn 2

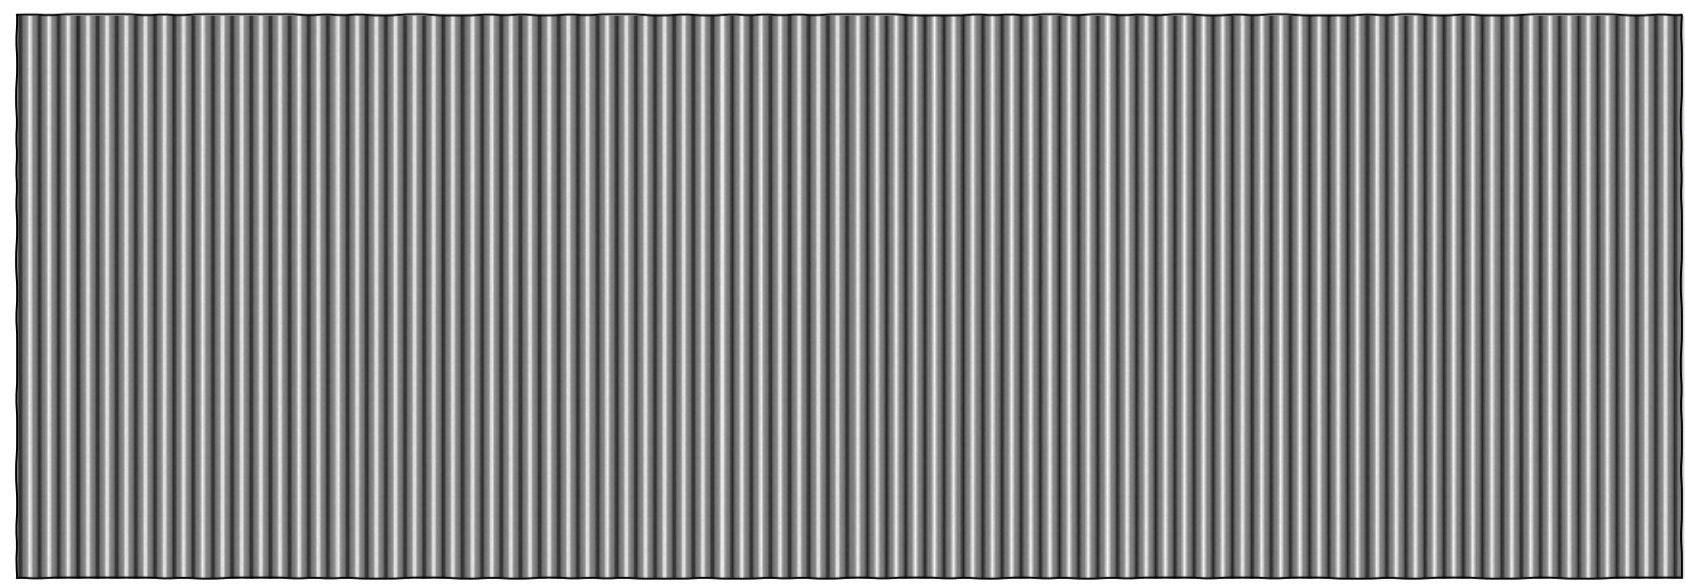

Existing Roof Plan Barn 2

