


Smart Architecture Ltd.  
 Copyrights reserved.  
 Do not scale from this drawing.  
 Use figured dimensions only.  
 All levels and dimensions to be checked on site by contractor. Any discrepancy to be verified by the Architect before proceeding.  
 Drawing to be read in conjunction with all relevant SA drawings and specification clauses.  
 The Contractor and relevant fabricated products to be built to current British and European Standards.  
 This drawing must not be used for Land Transfer unless stated as 'Conveyance'.  
 This drawing and its subject matter are the confidential property of Smart Architecture Ltd and shall not be copied, reproduced, used or disclosed to others without the prior written authority of Smart Architecture Ltd.

Notes:


Health & Safety notes:

rev	revision details	by	date

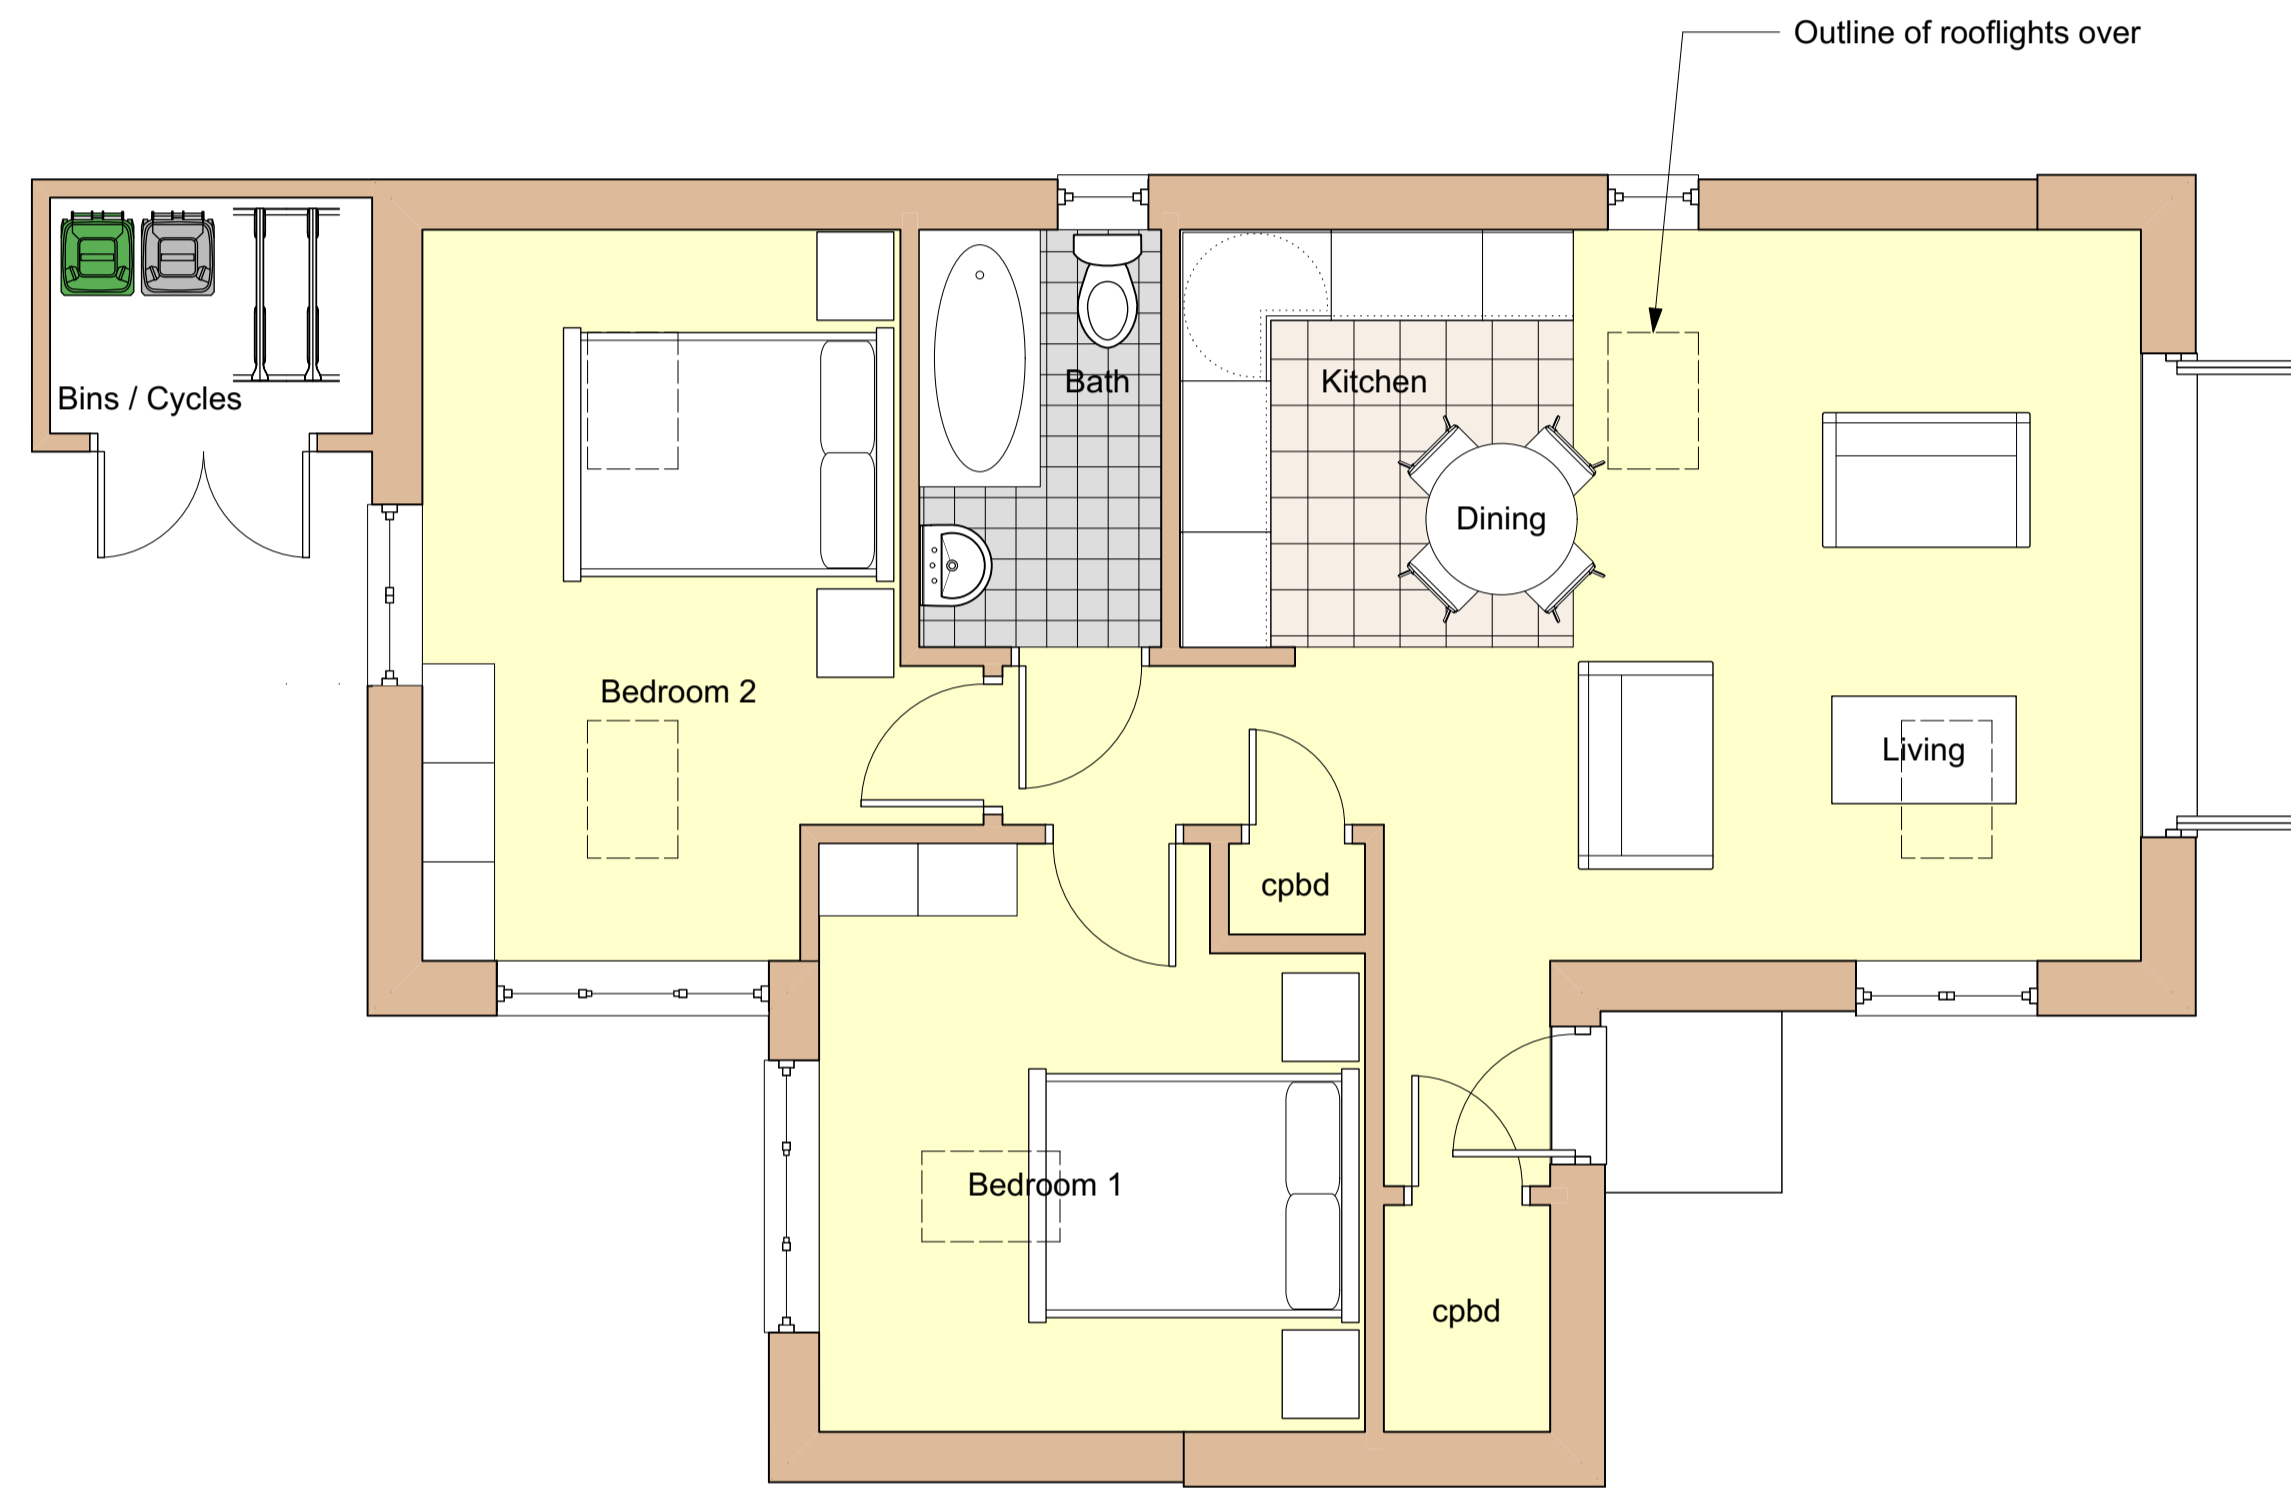


Ground Floor Plan

GIA - 70 sq. metres (753 sq. ft.)

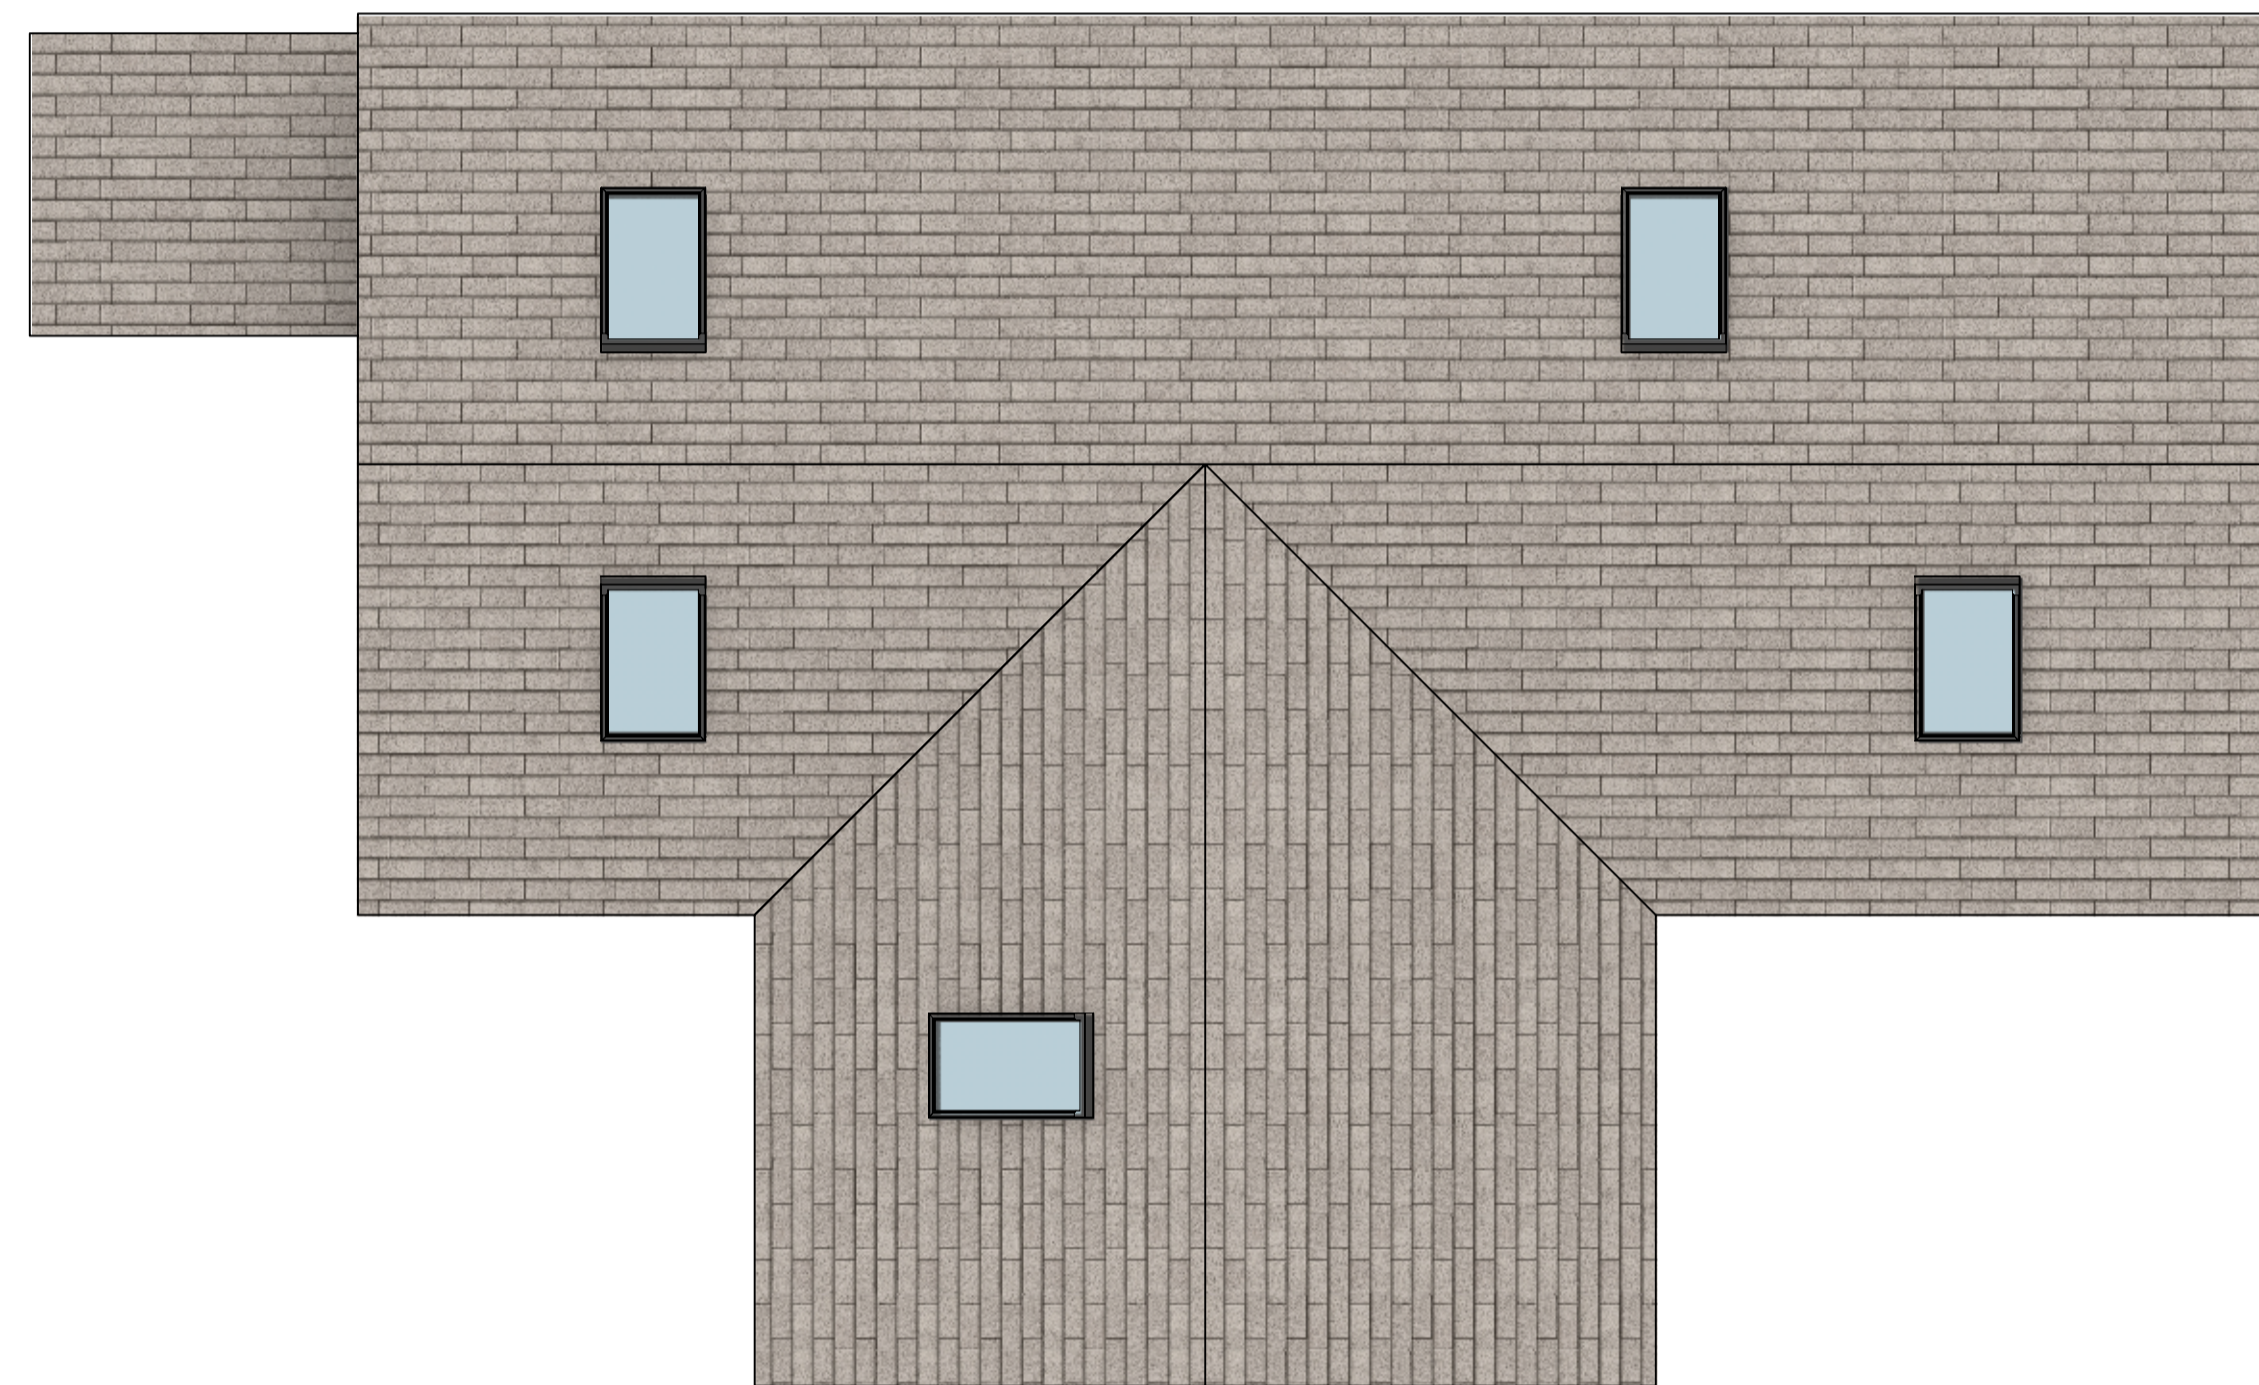

Roof Plan

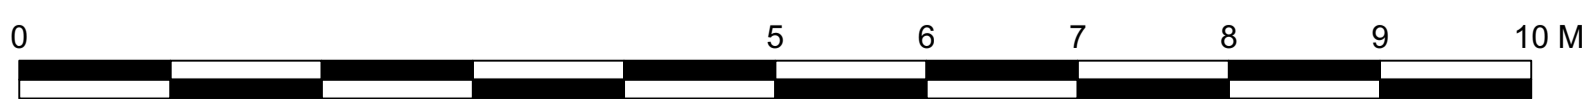

status: **PLANNING**

client: **Mr & Mrs Law**

project: **Proposed Dwelling**  
 Land to rear of 76 Albert Rd.  
 Bexley Kent DA5 1NW

title: **Proposed Plans**

scale: **1:50 @ A1**

checked: JL date: **16/09/2021**

originated: JL date: **16/09/2021**

drawing number: **2064 - 06** revision: -

