

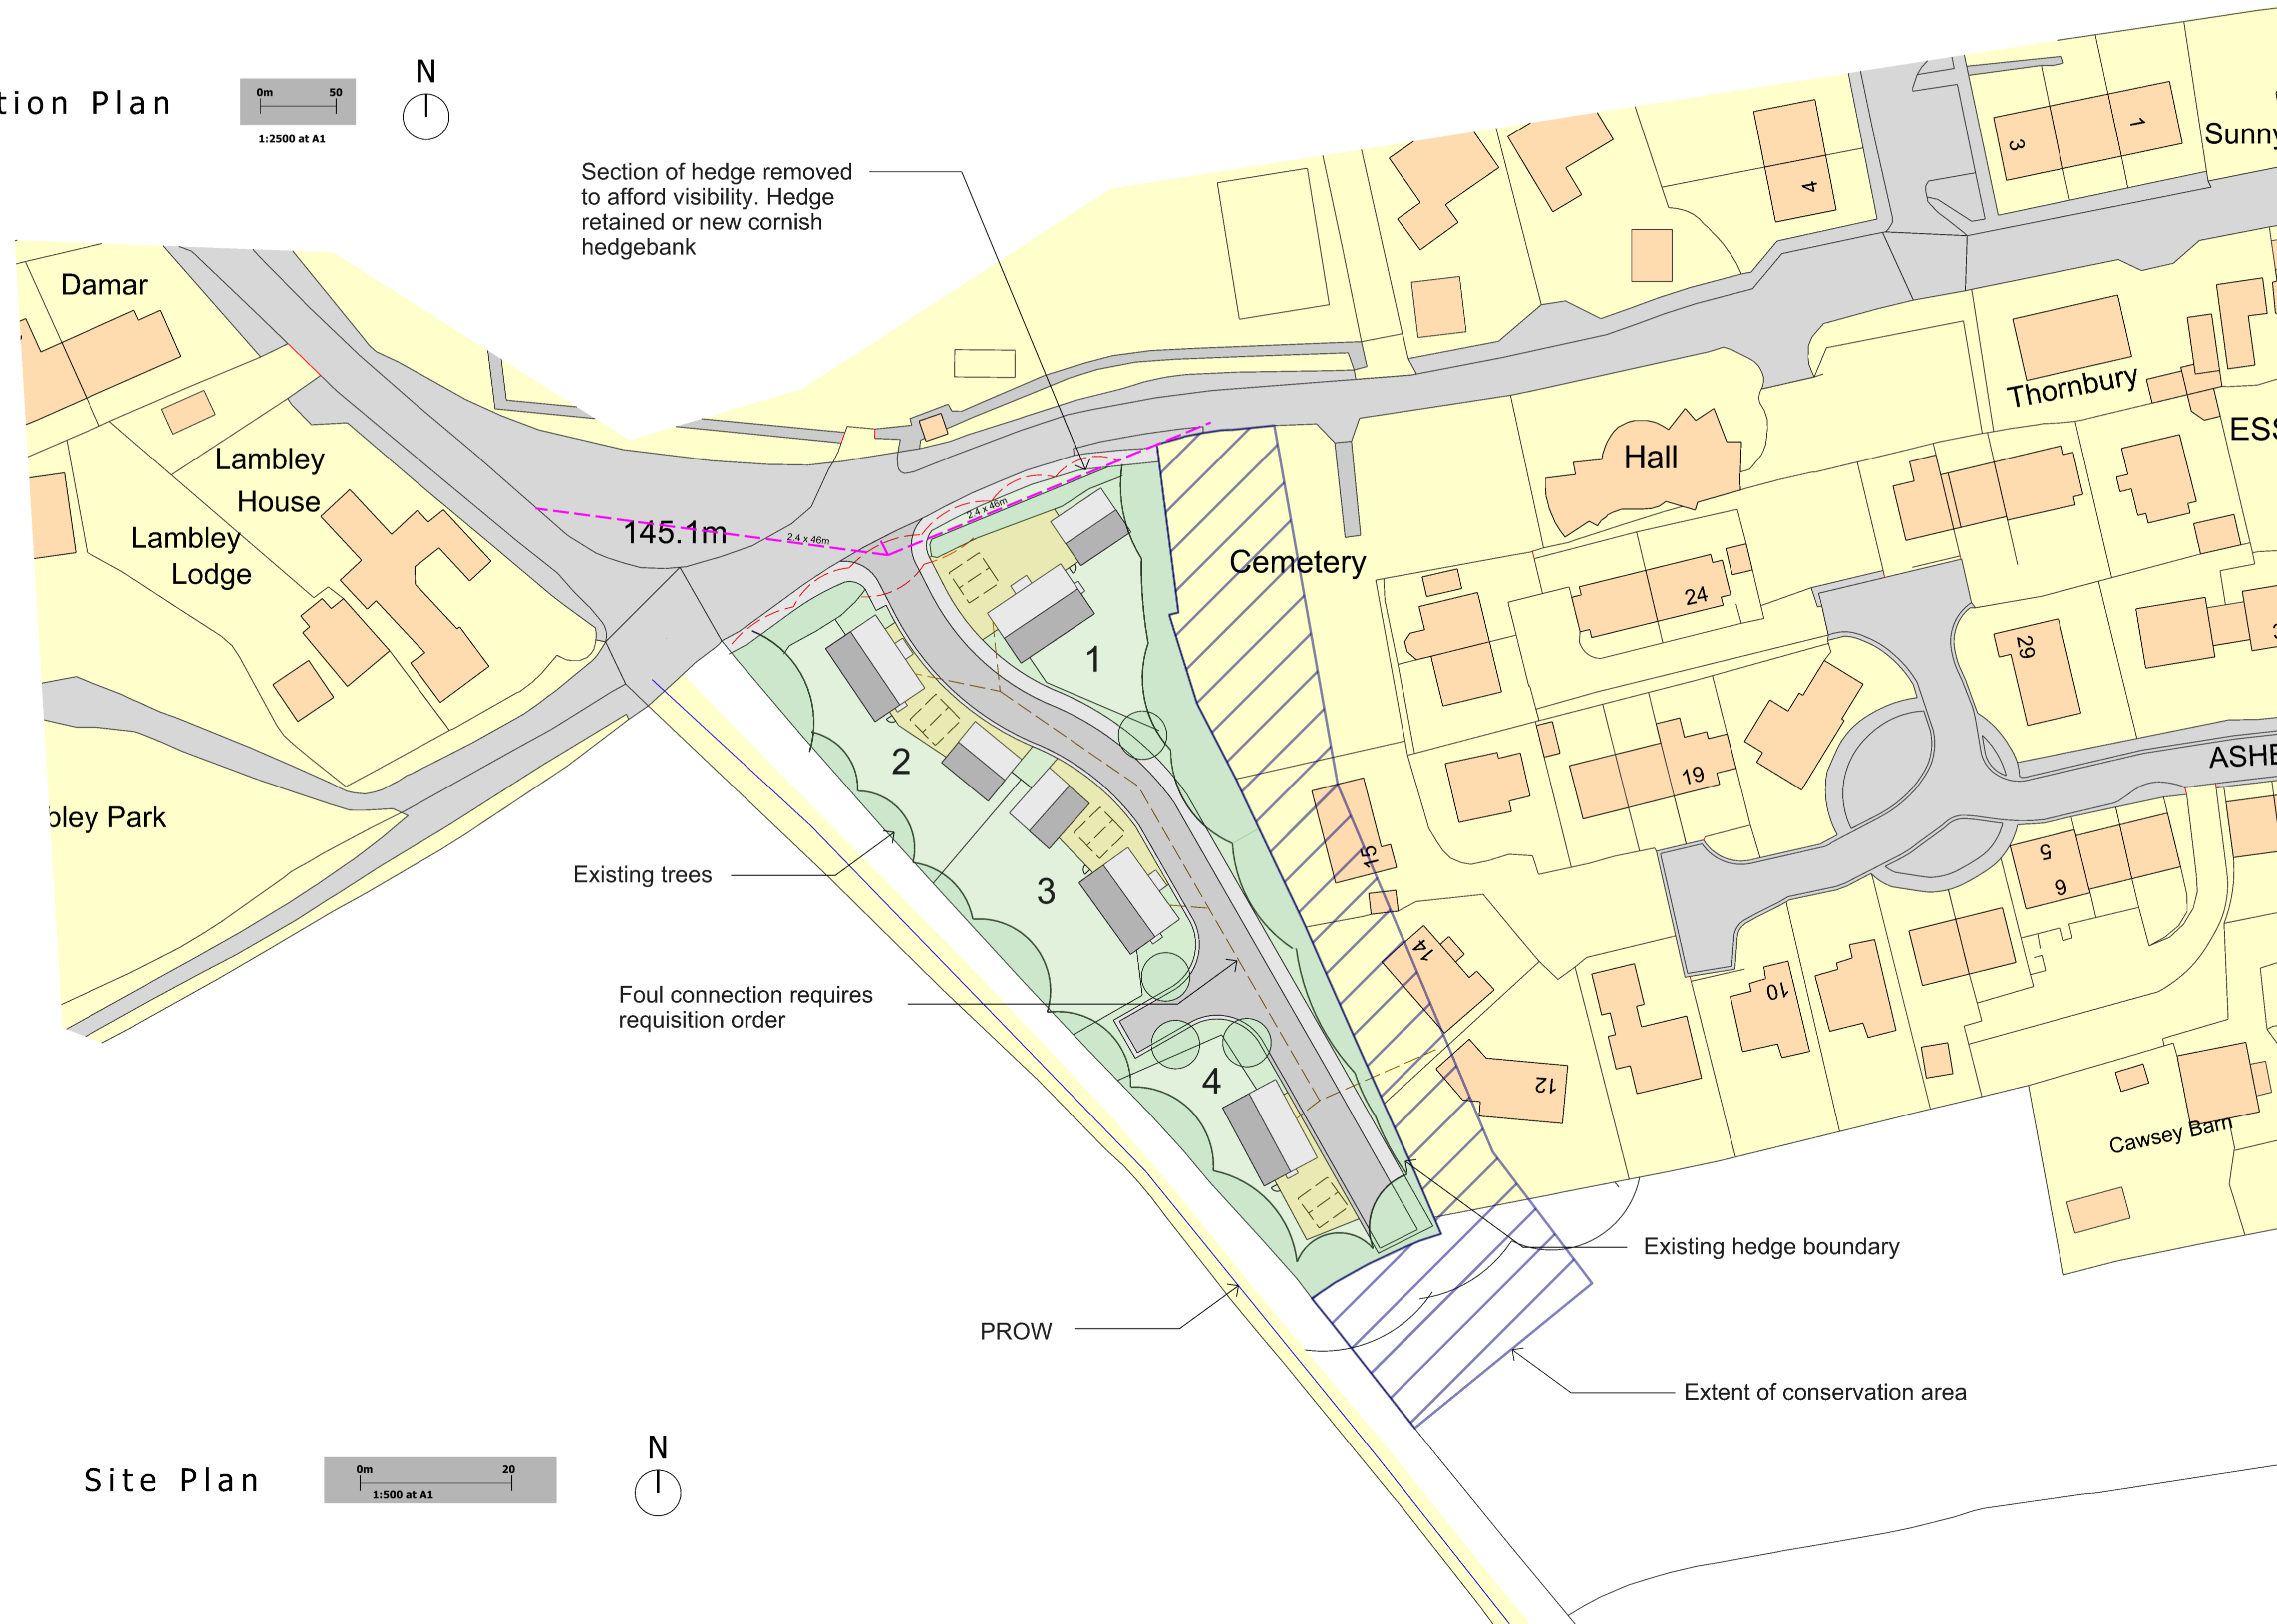
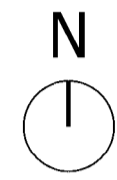


Location Plan

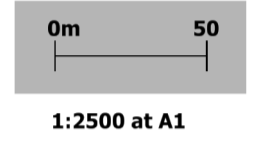

Site Plan

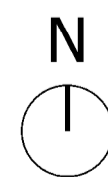

REVISIONS

Rev	Description	Date

GENERAL NOTES

This drawing has been prepared for the sole purpose of obtaining Planning Permission approval ONLY.

Any work undertaken prior to full Planning Permission and Building Control approval is at the builders own risk. R A Rowe & Co will not be held responsible for any problems arising.

This drawing is the copyright of R A Rowe & Co and any reproduction in whole or part is strictly forbidden.

For construction purposes all dimensions must be checked on site and not scaled from this drawing

**First floor
Bude TIC
The Crescent
Bude
EX23 8LE
01288 352 121
Info@rarowe.co.uk**

CLIENT

Mrs L. Tilley
Sea View Farm
Week St Mary
EX22 6UZ

PROJECT Proposed dwelling

DATE	Oct 2021	Drawn	A.V
SCALE	A1	Dwg no	TIL.21.PR01
STAGE	PRE APP	Rev	

Site & Location Plan