


This document should not be relied on or used in circumstances other than those for which it was originally prepared and for which Ward McHugh Associates was commissioned. Ward McHugh Associates accepts no responsibility for the document in any other context than the project for which it was commissioned. Do not scale from this drawing. All dimensions to be checked on site. Report any discrepancies immediately.

REV	DATE	DESCRIPTION	DESIGNER	CHECKED	APPROVED
-	13.04.18	Final Issue	AZ	AZ	MJD
P1	12.07.16	First floor En-suite re-laid layout. Drangery extended along lounge.	SJD	SJD	MJD
P2	28.07.16	Ground floor Utility Room added and lower kitchen re-laid. First floor Bathroom, En-suite amended and En-suite added to Occasional Bedroom. New external wall added to GF Plan.	SJD	SJD	MJD
P3	16.08.16	Changed lounge window to a door. Added existing fireplace to GF and FF plans.	AG	MJD	MJD
P4	12.10.16	Notes amended on first floor plan to read "Form new opening in existing wall"	SJD	MJD	MJD
P5	10.01.17	Front elevation window amended to correct window position. New doorway from entrance hall into hall added in site.	SJD	MJD	MJD
P6	25.01.17	Entrance Hall existing window retained. SJD and new door opening position added to FF plan.	SJD	MJD	MJD



FRONT ELEVATION @ 1:100

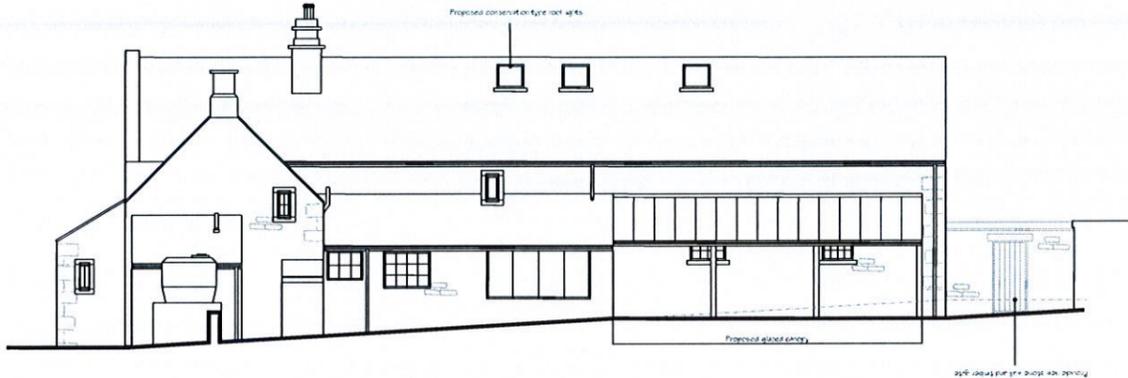


REAR ELEVATION @ 1:100




SIDE ELEVATION @ 1:100




SIDE ELEVATION @ 1:100

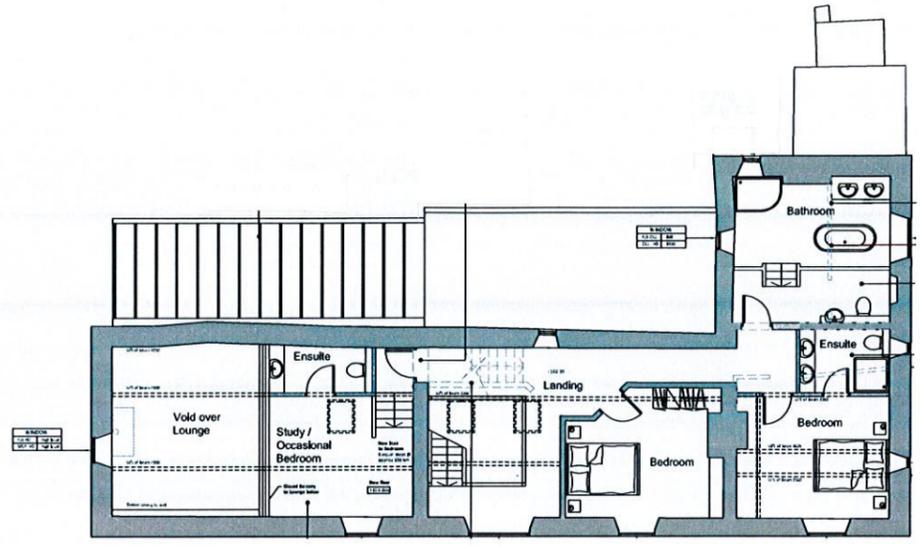

FIRST FLOOR PLAN @ 1:100

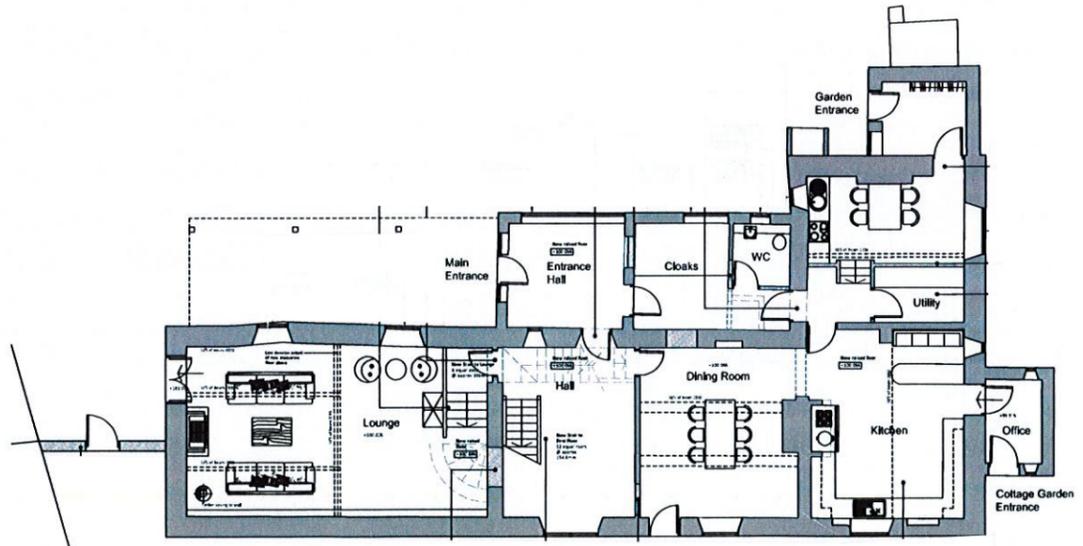

GROUND FLOOR PLAN @ 1:100

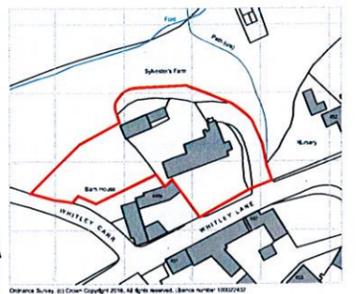

SITE LOCATION PLAN @ 1:1250

PLANNING

© WARD MCHUGH ASSOCIATES LIMITED 2018
Copyright in this document belongs to Ward McHugh Associates Limited and all rights in it are reserved by the owner. No part of this drawing may be copied, transferred or made available to users other than the original recipient including electronically without prior permission from Ward McHugh Associates Limited.

CLIENT
Kevan and Louise Bingham

PROJECT TITLE
Alterations to Sylvester Farm
Whitley Lane, Grenoside

DRAWING TITLE
AS EXISTING .




SCALE
1:100, 1:1250 (A1)


PROJECT NO. 7335 DRAWING NO. 100 REV. P6

This document should not be relied on or used in circumstances other than those for which it was originally prepared and for which Ward McHugh Associates was commissioned. Ward McHugh Associates accepts no responsibility for the document to any person other than the person to whom it was commissioned. Do not scale from this drawing. All dimensions to be checked on site. Report any discrepancies immediately.


REV.	DATE	DESCRIPTION	DESIGNER	CHECKED	APPROVED
1	14.08.16	Final Issue	S.D.	S.D.	M.S.D.
P1	09.05.18	Battery and Solar Panels added	A.G.	S.D.	M.S.D.
P2	10.01.17	Battery and Solar Panels amended	S.D.	M.S.D.	M.S.D.
P3	25.01.17	External staircase amended	S.D.	M.S.D.	M.S.D.

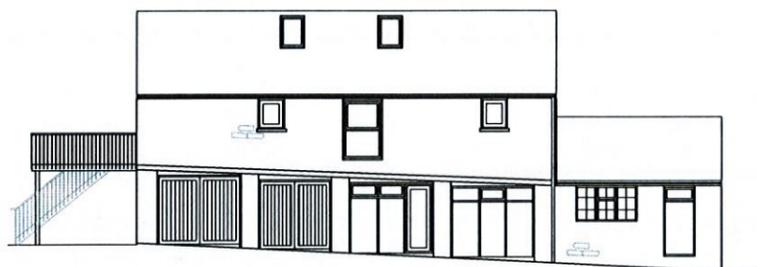


FRONT ELEVATION @ 1:100

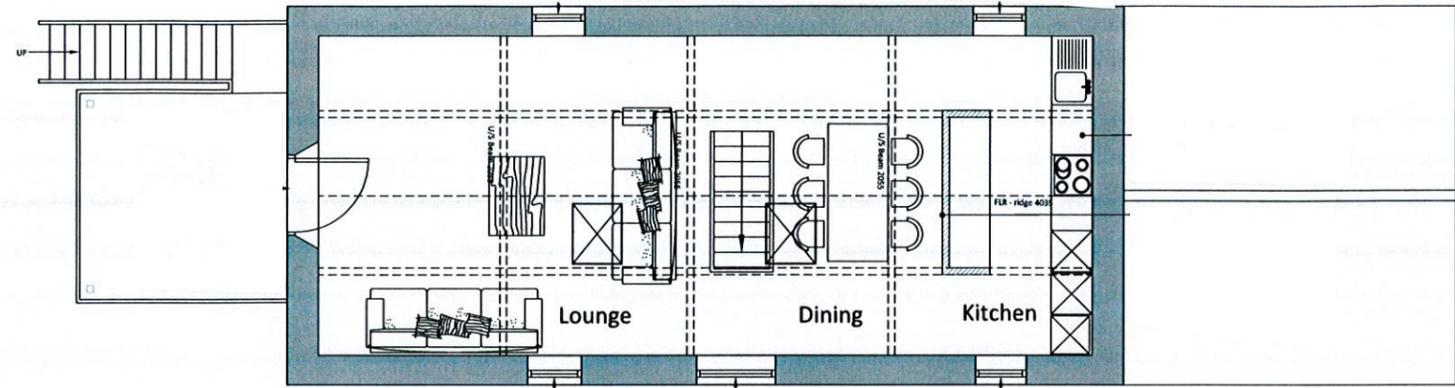


FIRST FLOOR PLAN @ 1:50

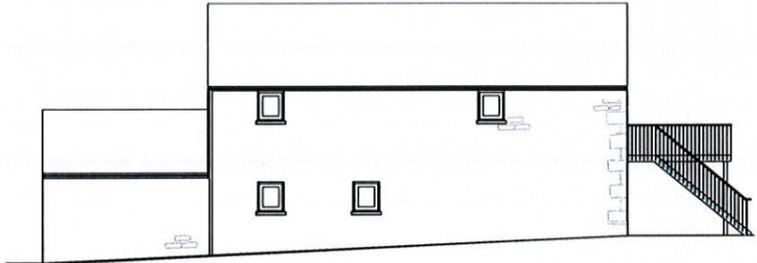

REAR ELEVATION @ 1:100

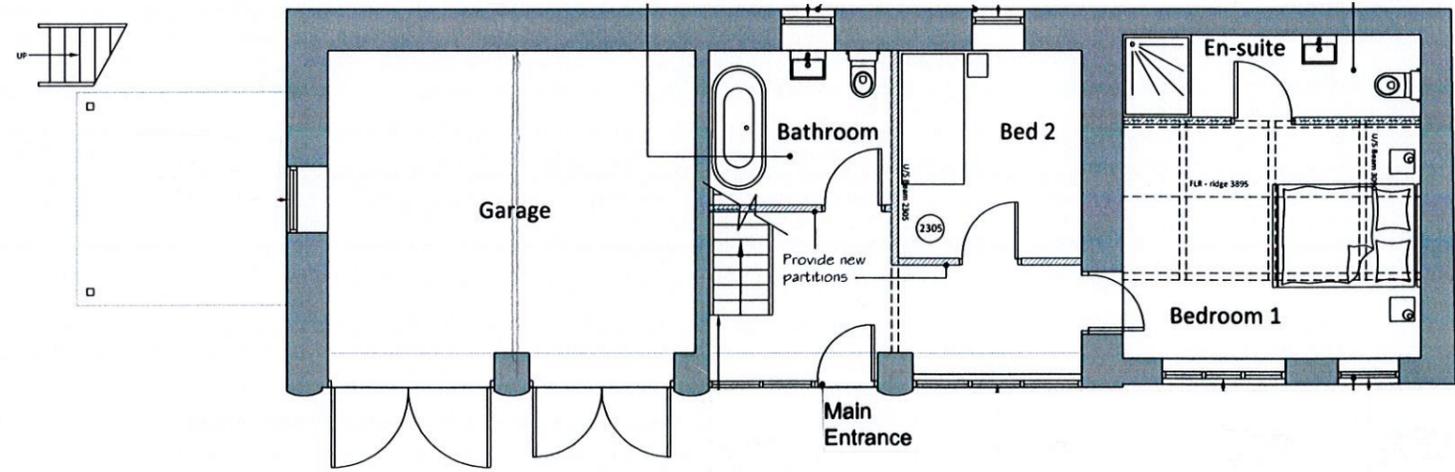


GROUND FLOOR PLAN @ 1:50

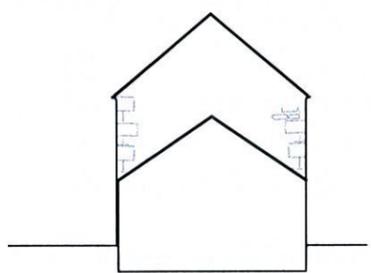

SIDE ELEVATION @ 1:100



SIDE ELEVATION @ 1:100

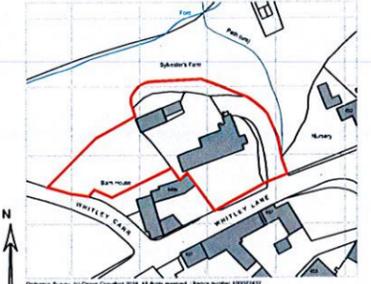

SITE LOCATION PLAN @ 1:1250

PLANNING

© WARD MCHUGH ASSOCIATES LIMITED 2016
 Copyright in this document belongs to Ward McHugh Associates Limited and all rights in it are reserved by the owner. No part of this drawing may be copied, transferred or made available to users other than the original recipient by any means, electronically, without prior permission from Ward McHugh Associates Limited.

CLIENT
 Kevan and Louise Bingham

PROJECT TITLE
 Alterations to Sylvester Farm
 Whitley Lane, Grenoside

DRAWING TITLE
AS EXISTING.



SCALE
 1:50, 1:100, 1:1250 (A1)

PROJECT NO.	DRAWING NO.	REV.
7335	101	P3