




1:100 North Elevation as proposed

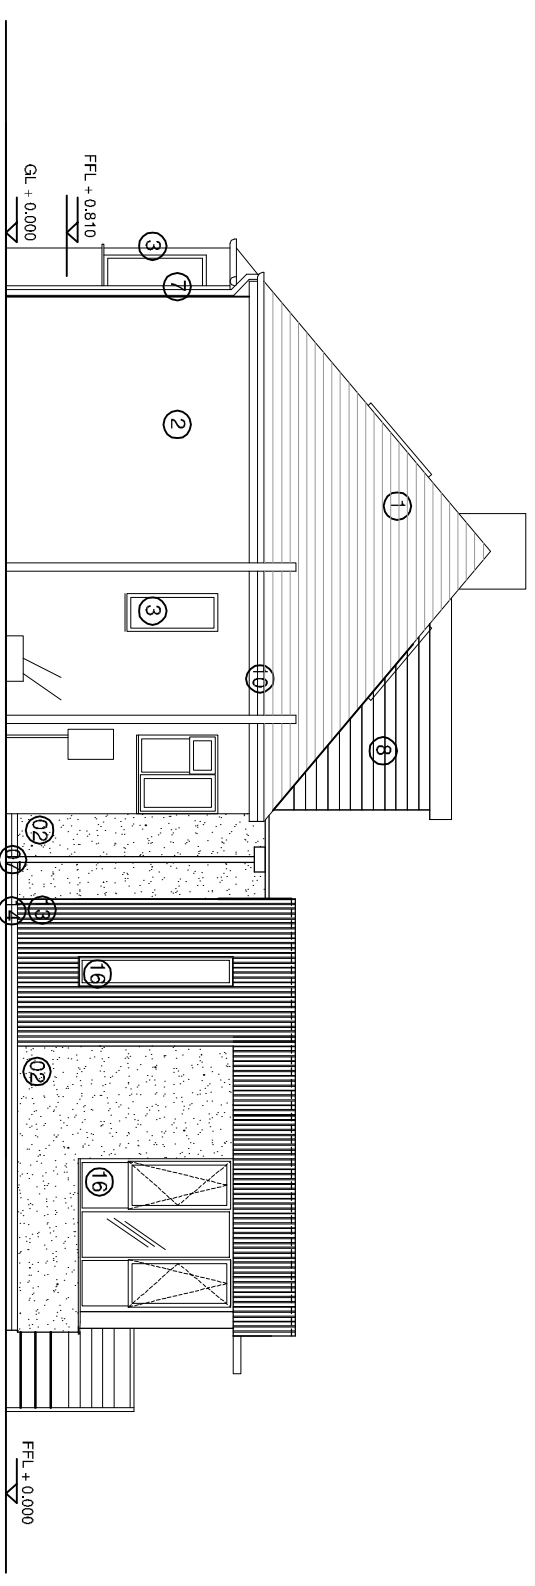

1:100 West Elevation as proposed

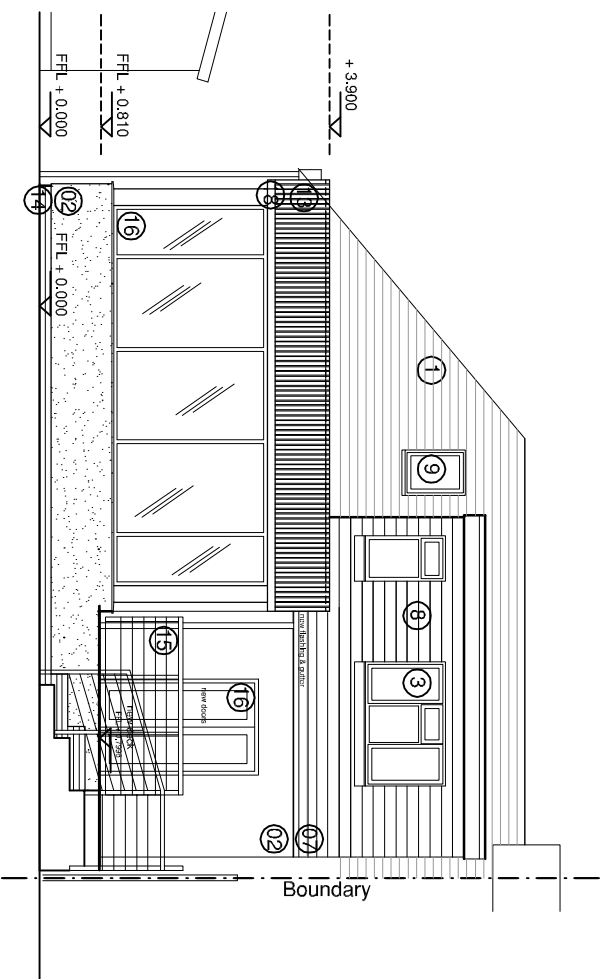

1:100 South Elevation as proposed

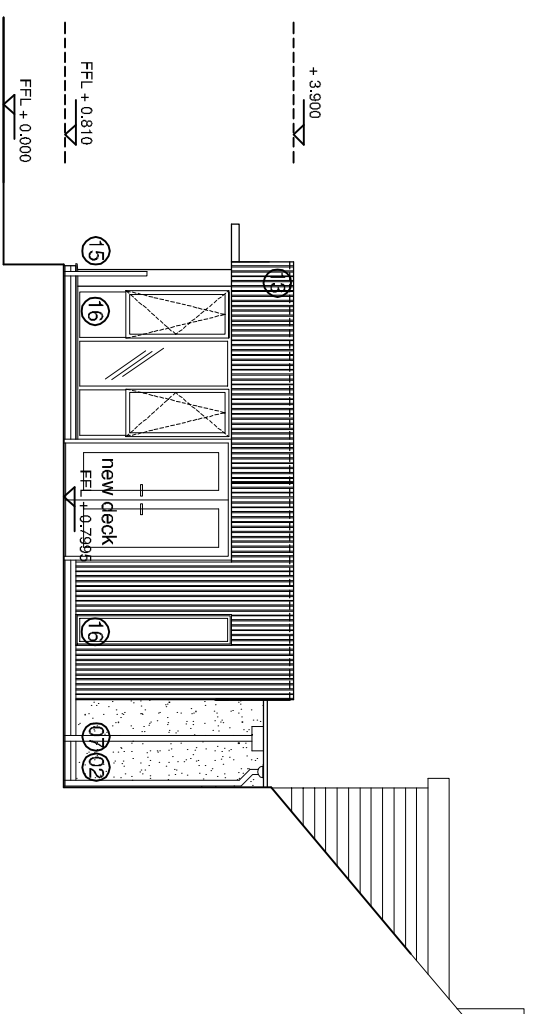

1:100 East Elevation as proposed

- Key
- 1 Roof clay tiles
 - 2 Painted render
 - 3 uPVC windows and doors
 - 4 Painted timber door
 - 5 PPC aluminium garage door
 - 6 Painted steel gate
 - 7 uPVC rain water pipe
 - 8 Clay hanging tiles
 - 9 PPC aluminium rooflight
 - 10 Painted timber fascia, soffit and upvc gutter
 - 11 Polycarbonate roofing
 - 12 Concrete blocks
 - 13 New Siberian larch cladding, stained-colour tba
 - 14 New Fair faced brickwork, below dpc
 - 15 New proprietary wire/ posts balustrade system
 - 16 New uPVC thermally broken clear double glazed windows and doors, colour tba
 - 17 New Single ply roofing system- colour grey, with ppc alu trims
 - 18 Timber brise soleil

PLANNING

4 Steep Lane, Findon

Elevations as Proposed


saville jones | architects

date: Oct 2021

scale: 1 : 100 @A3

21008 SK

10

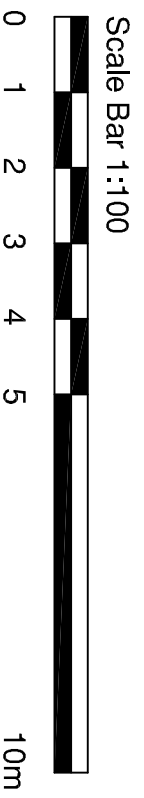

0 1 2 3 4 5 10m