


EAST ELEVATION (Front)


NORTH EAST ELEVATION (Side)

NORTH WEST ELEVATION (Rear)

SOUTH WEST ELEVATION (Side)

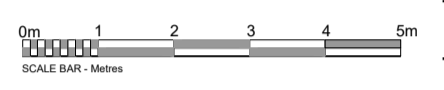


Proposed Elevations 1 : 100

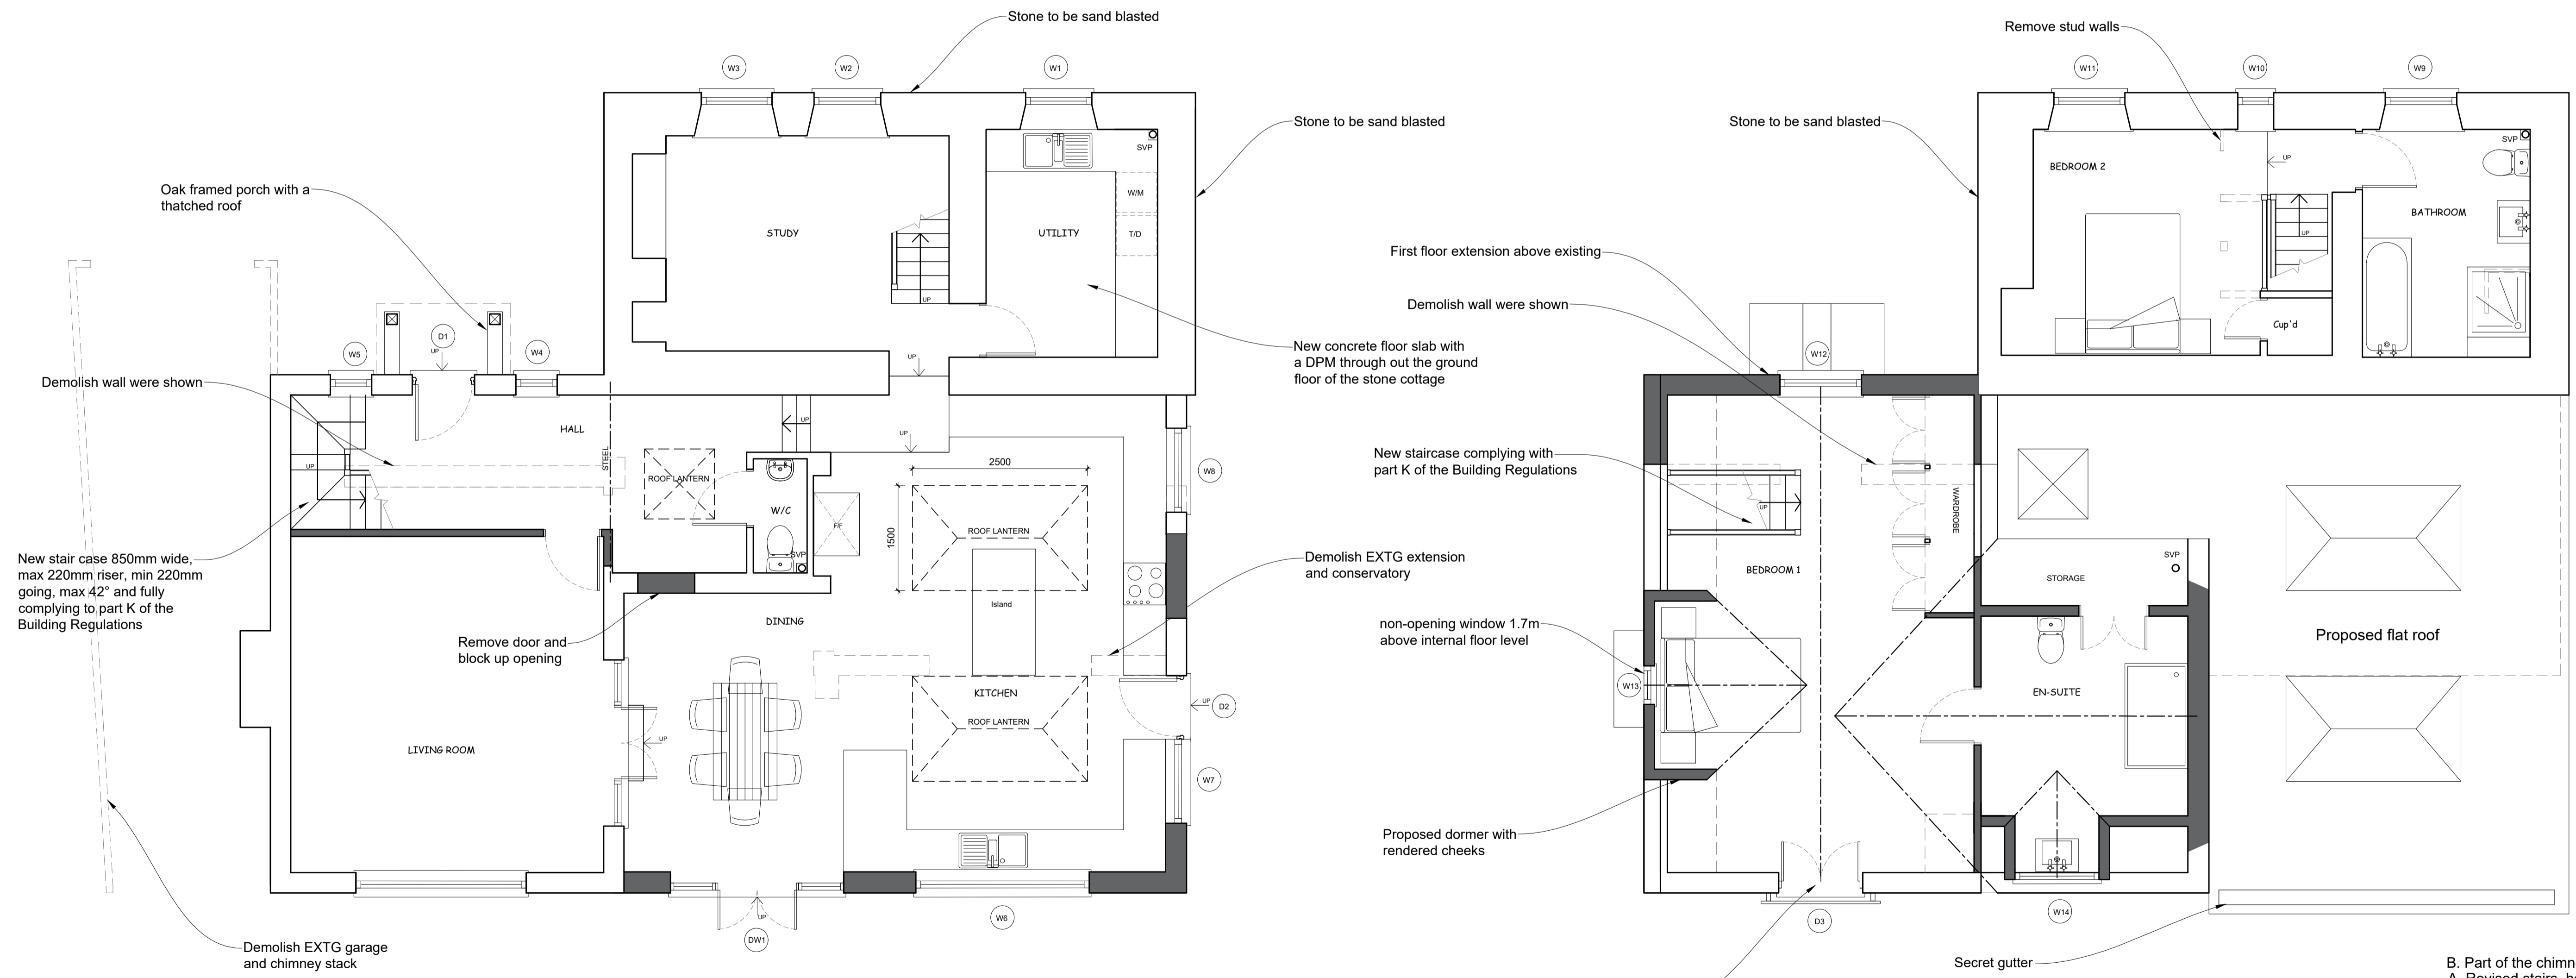

GROUND FLOOR

FIRST FLOOR

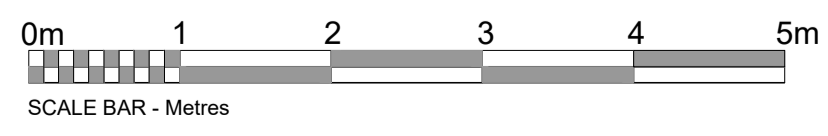

Proposed Floor Plans 1 : 50

B. Part of the chimney retained.	10/21
A. Revised stairs, hall and en-suite.	10/21
Client	Holland
Project	Domestic extensions & Double Garage.
Title	Proposed Plans.
Site	Honesty Cottage, Water Stratford, Bucks, MK18 5DU



01280 700333  
gdcoperdesign@hotmail.co.uk

Scale	As shown @ A1	Date	OCT. 2021	Drawn No./Rev	736-03
Drawn By	GDC	Copyright	GDC	Rev	AB