






NORTH

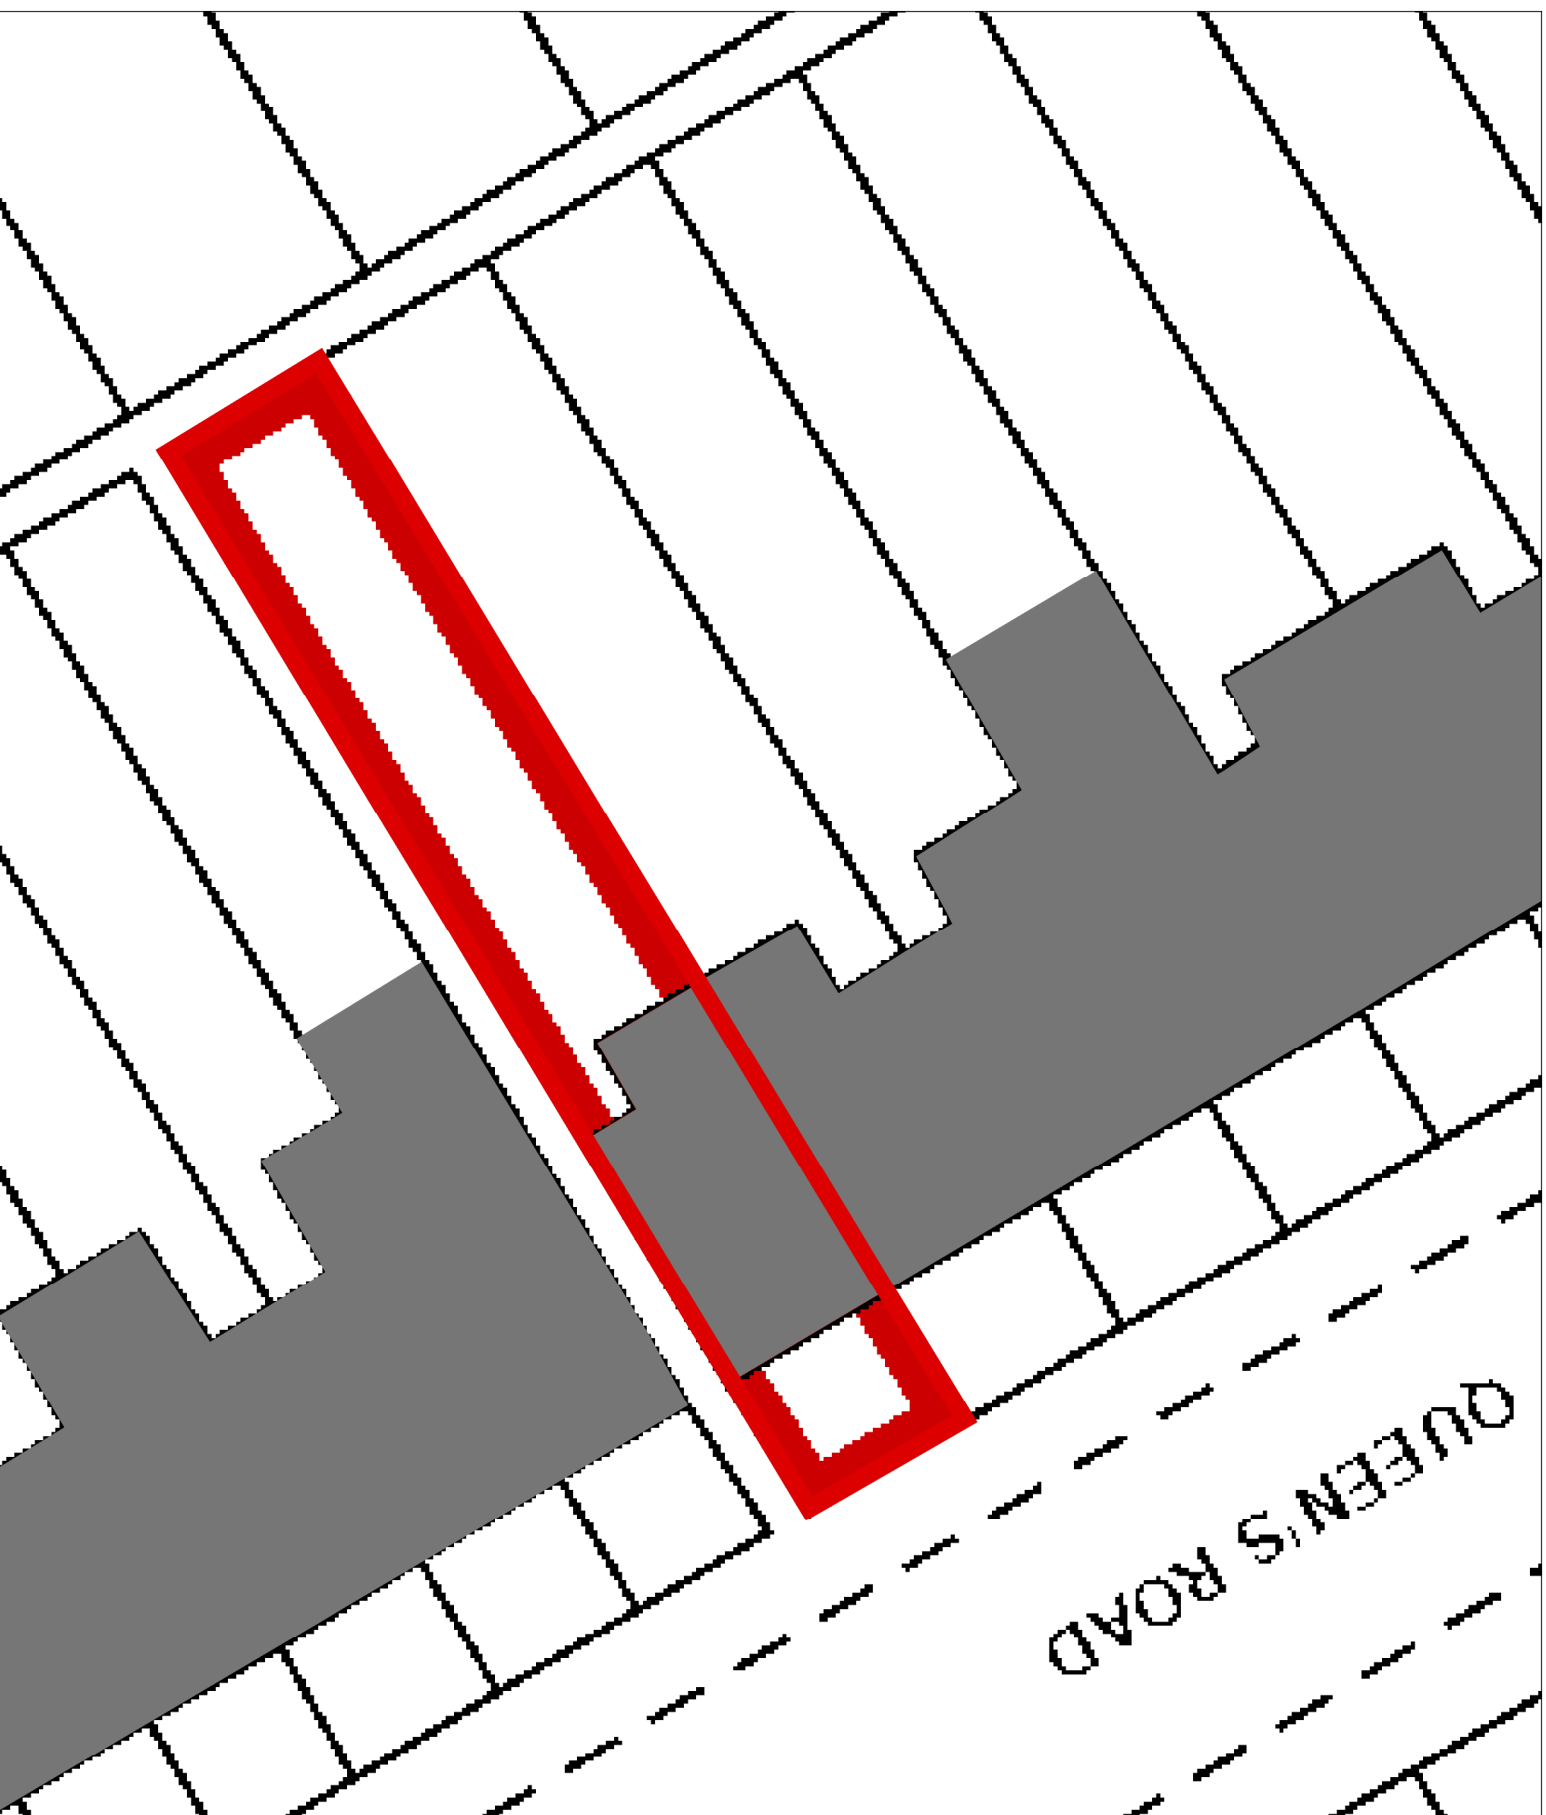

1 SITE PLAN  
01 SCALE 1:200

**KEY NOTES:**

 	Site Location
	Building Location



125 EAST END ROAD  
LONDON, N2 0SZ  
TEL: +44(0) 20 7193 2320  
WWW.ACXISLTD.COM

ARCHITECTURE // DESIGN // PROJECT MANAGEMENT

General notes :

This drawing is copyright protected.

Dimensions are not to be scaled from this drawing.

The contractor and his subcontractors are to verify all dimensions on site before making any shop drawings and before executing the works.

Any discrepancies, either between written dimensions and site dimensions or between this drawing and other consultants' or supplier's drawings, should be brought to the immediate attention of the architect before executing the works.

This drawing is to be read in conjunction with the relevant structural, mechanical and electrical drawings.


All works are to be carried out in accordance with the relevant BS, and codes of practice and also meet the local authority requirements.

rev	date	description
-	09/06/21	ISSUED UNDER NEIGHBOURHOOD CONSULT.

client  
DR ALBRECHT RITSCHL  
15 QUEENS ROAD  
LONDON N3 2AG

project  
15 QUEENS ROAD  
LONDON N3 2AG  
REAR EXTENSION  
drawing

EXISTING DRAWINGS  
SITE PLAN

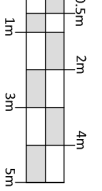

job no. 21/145      date 21/04/21  
scale 01  
drawn BA      checked  
issue PLANNING  
drawing number 01      revision -