

**General Notes**  
 1. Responsibility is not accepted for errors made by others in scaling from this drawing. All construction information should be taken from figured dimensions only.  
 2. All dimensions to be checked onsite.  
 3. Unless otherwise stated dimensions are in millimetres.  
 4. Drawings to be read in conjunction with all other project drawings.  
 5. Copyright Millar + Howard Workshop Ltd.

Rev. Date Notes

Chartered Architects  
**MILLAR + HOWARD**  
 WORKSHOP

St Mary's Mill  
 St Mary's  
 Chalford  
 STROUD  
 Gloucestershire  
 GL6 8NX

t: 01453 887186  
 e: info@mhworkshop.co.uk  
 w: www.mhworkshop.co.uk

Project Title  
**Holwell Farm**

Project Address  
 Holwell Farm, Ozleworth  
 Wotton-under-Edge,  
 Gloucestershire, GL12 7QB

Job No.  
 2101

Drawing Title  
**Farmhouse**  
 Proposed Elevations

Drawn By  
 C/JG

Checked By  
 GL

Date  
 Sept 2021

Scale  
 1:100 @ A1


Drawing No.  
**P/710**

Revision  
 -

Drawing Status  
 Planning




P/710 FARMHOUSE - PROPOSED SOUTH ELEVATION  
 1:100

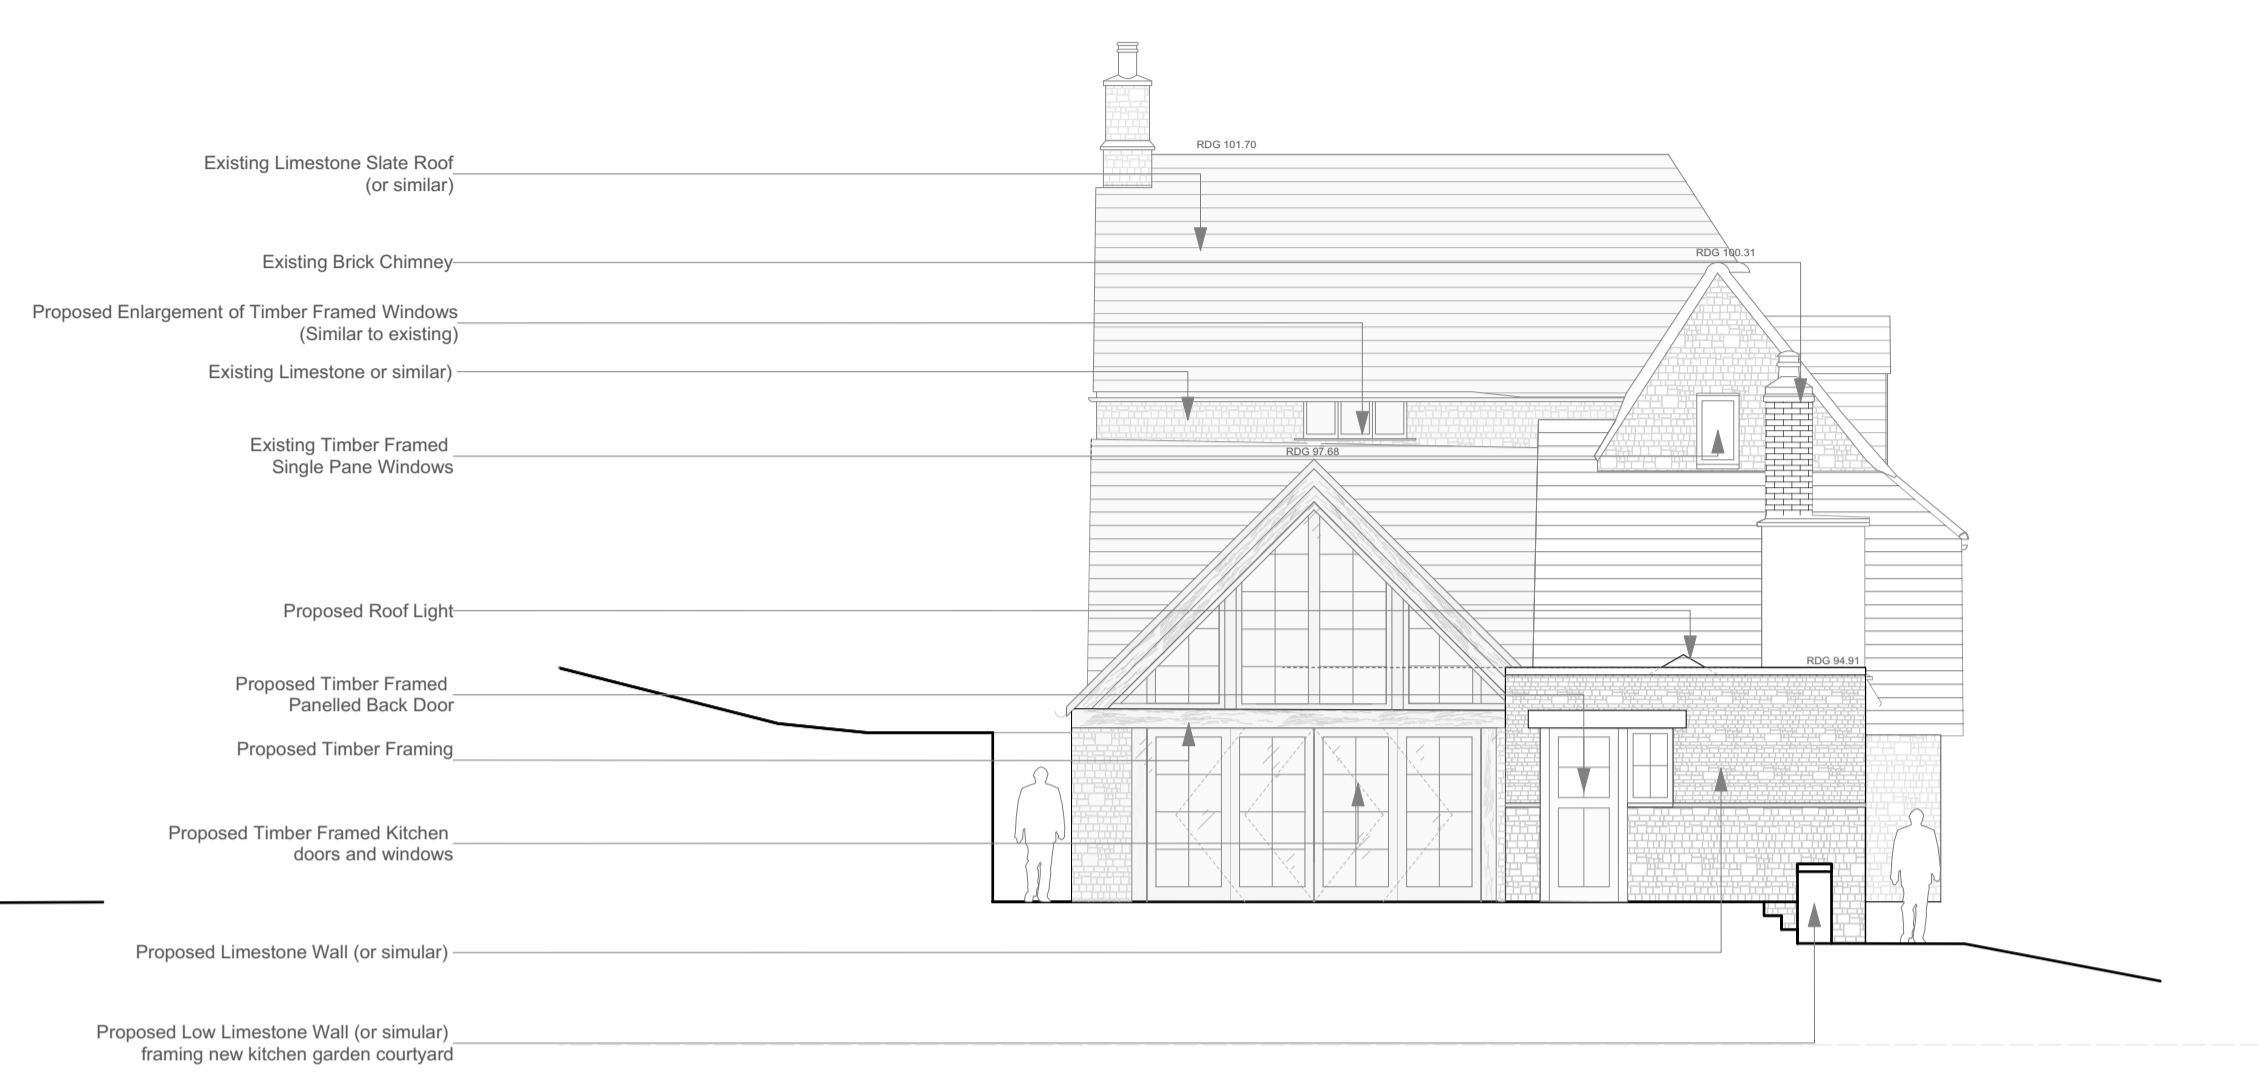

P/710 FARMHOUSE - PROPOSED EAST ELEVATION  
 1:100



P/710 FARMHOUSE - PROPOSED NORTH ELEVATION  
 1:100

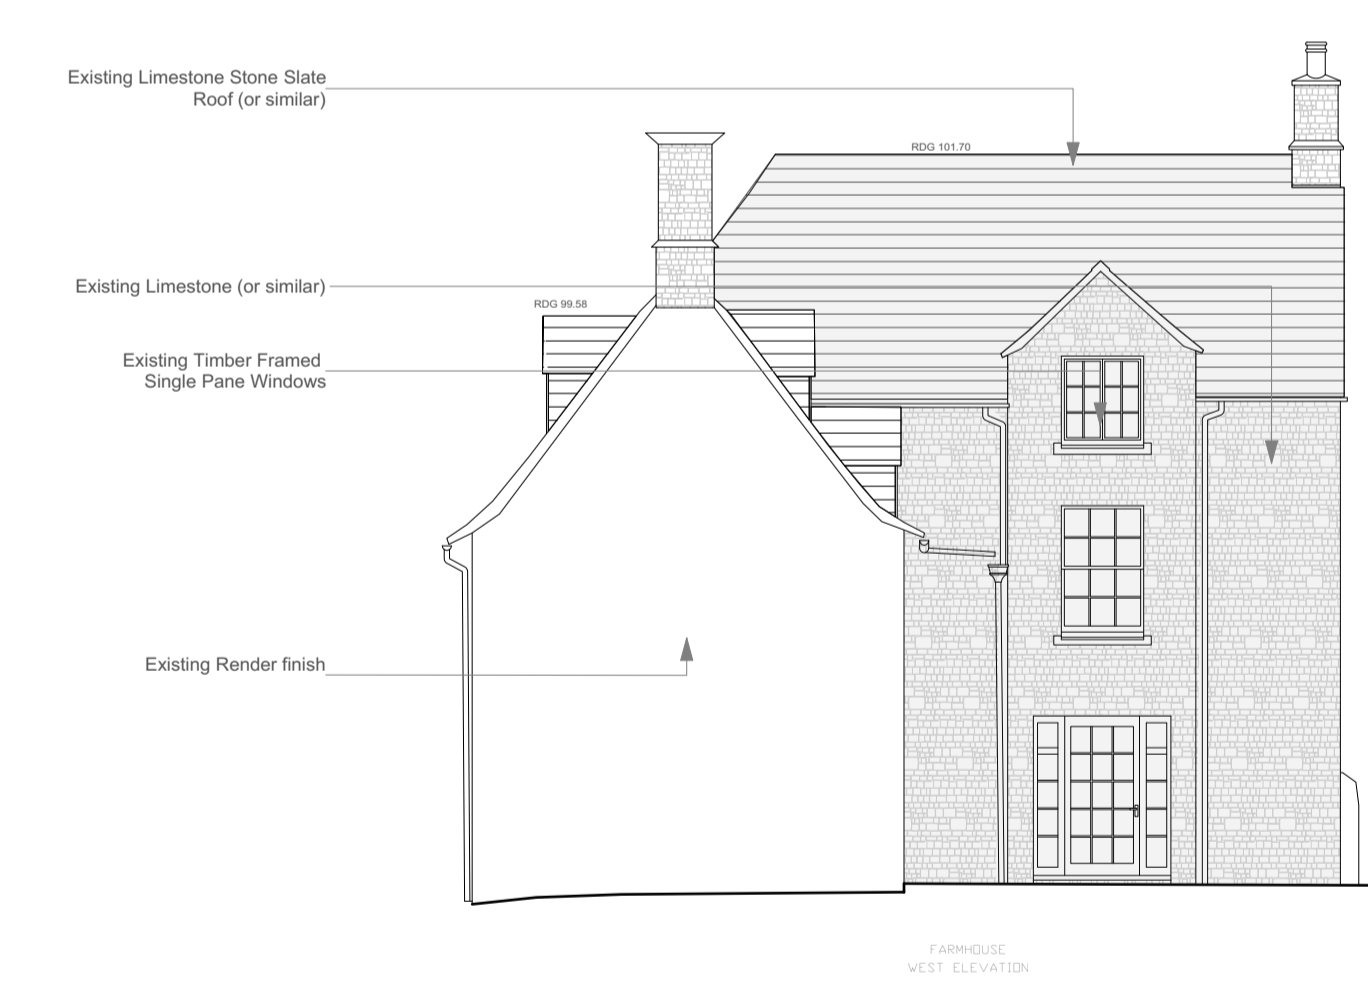

P/710 FARMHOUSE - PROPOSED WEST ELEVATION  
 1:100

