


177820.00 N

177810.00 N

355380.00 E

355390.00 E

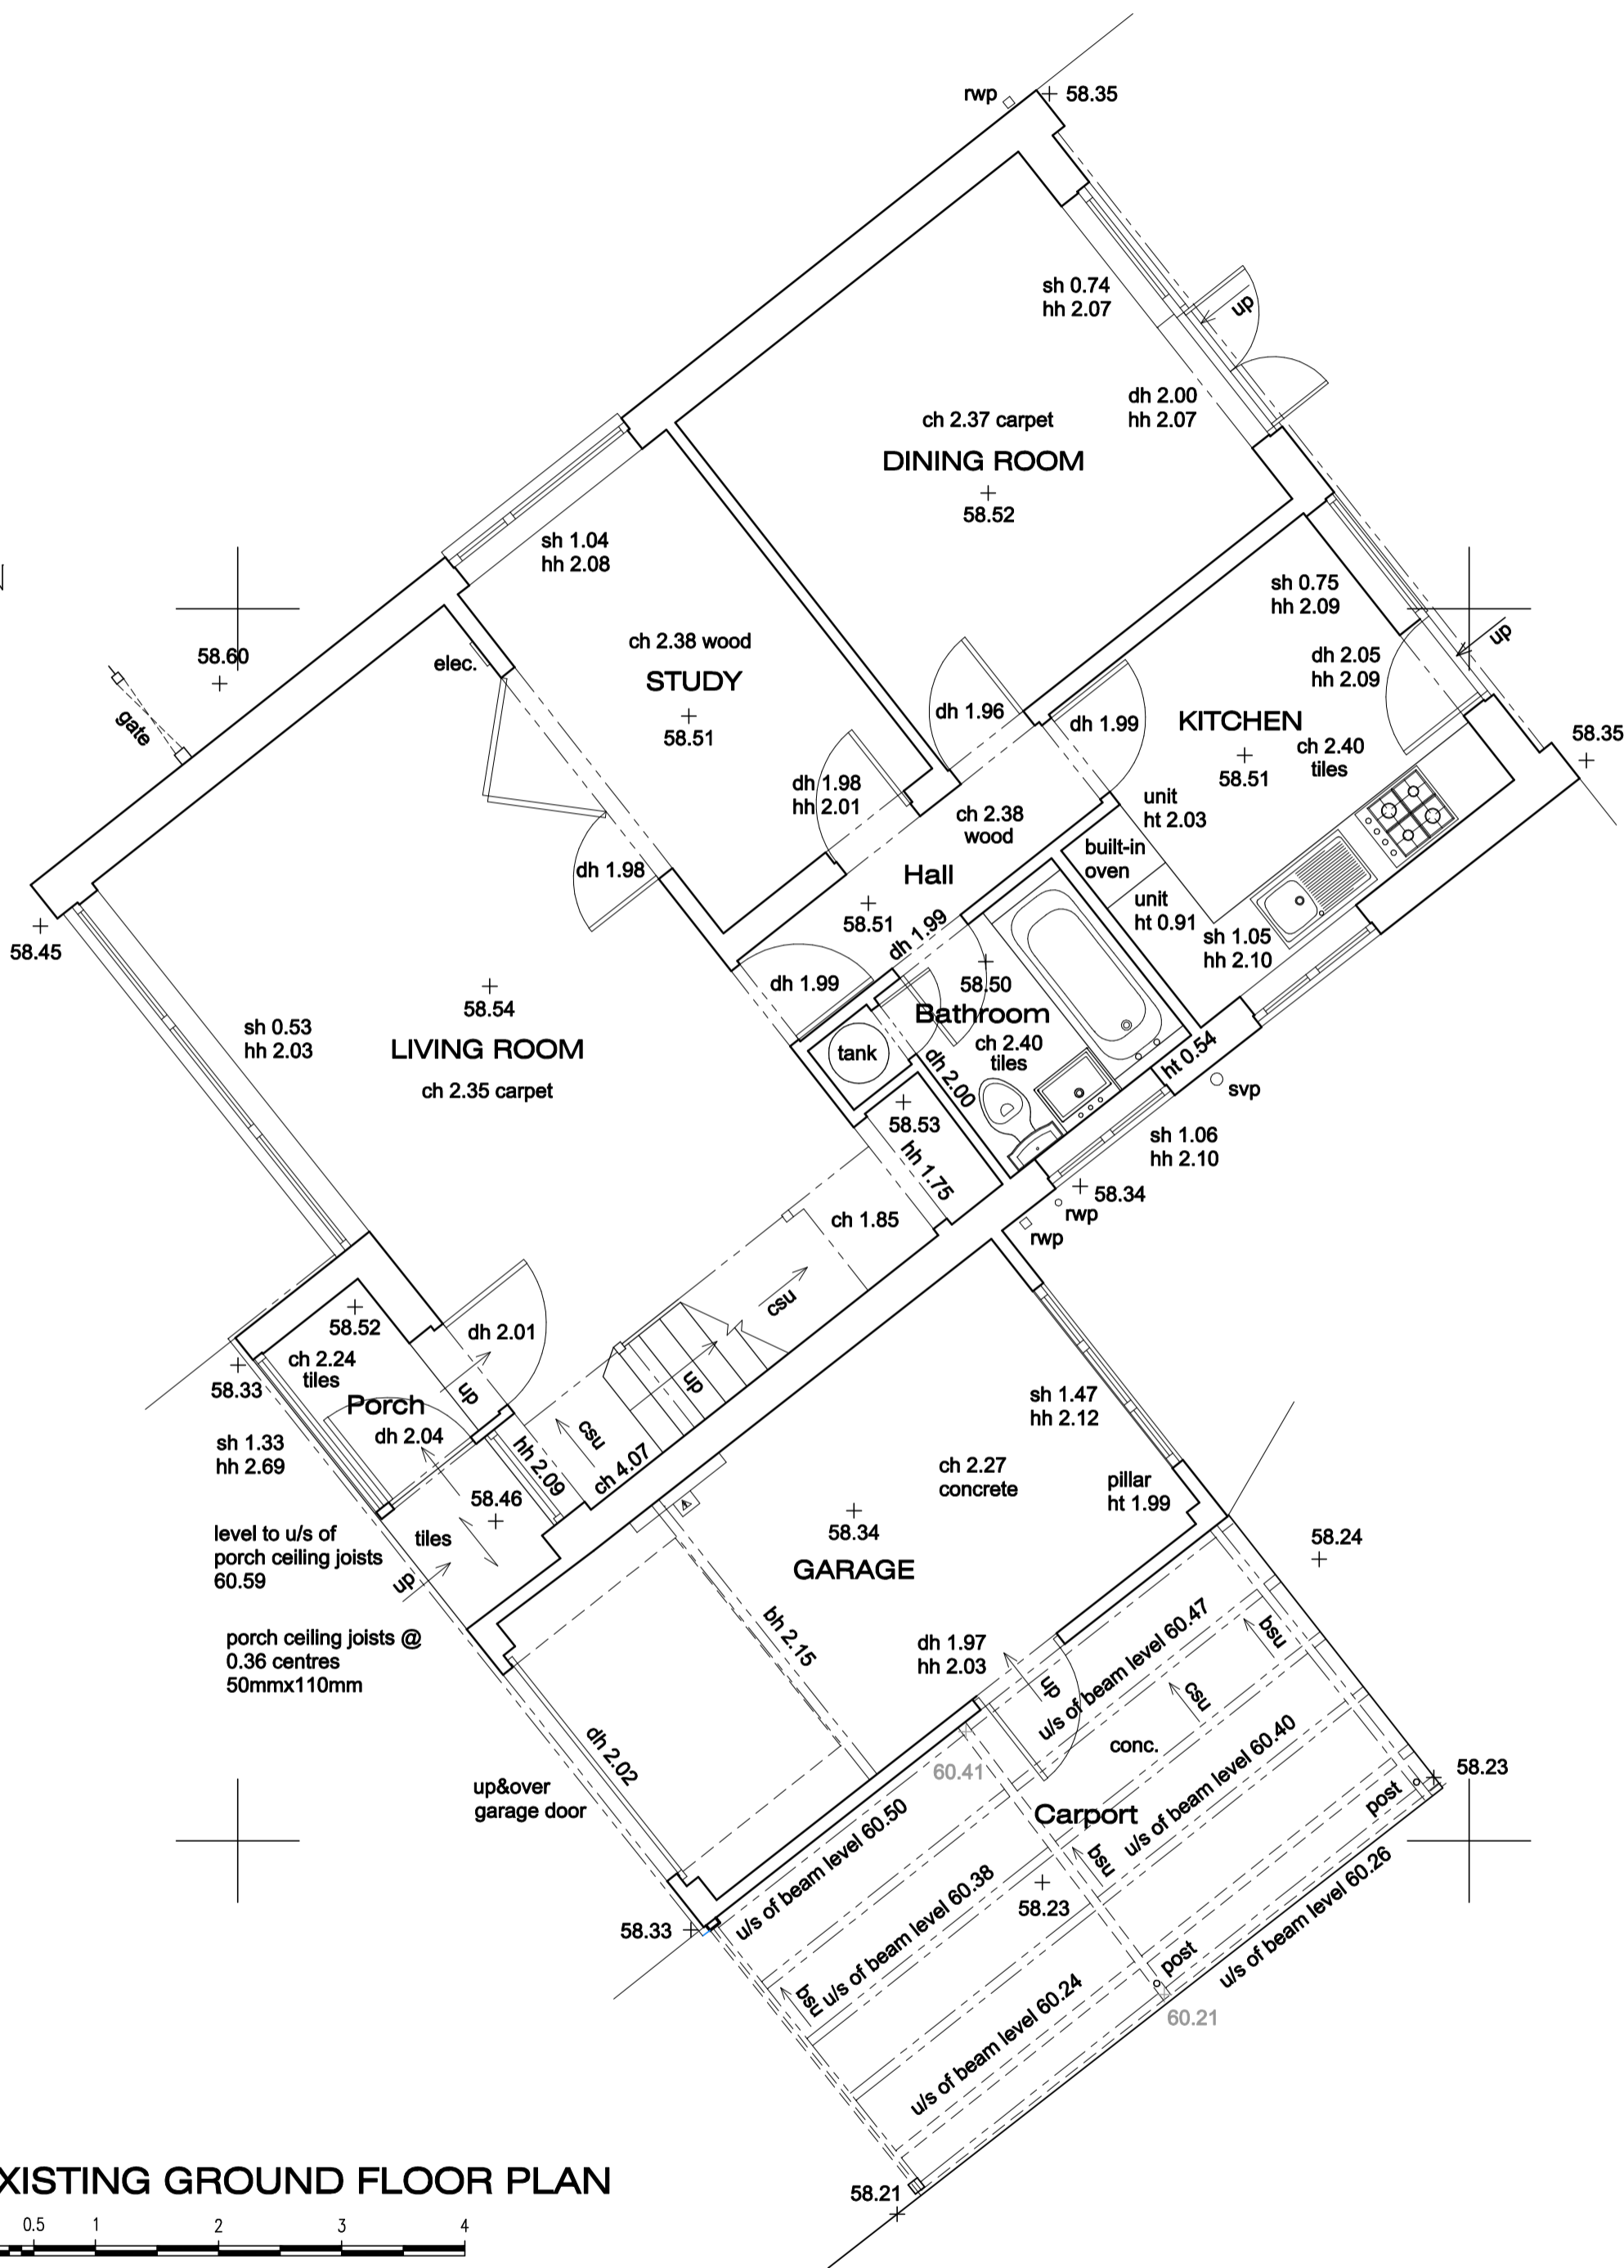

**STANDARD REFERENCES**

**ABBREVIATIONS**

ah	apex height	ih	invert level
bh	beam height	mh	manhole
ch	ceiling height	rad	radiator
cl	cover level	rwp	rainwater pipe
csu	ceiling slopes up	sh	sill height
dh	door height	sph	spring height
fch	false ceiling ht.	svp	soil vent pipe
fl	floor level	utr	unable to raise
hh	head height	vhh	vent head height
ic	inspection cover	vp	vent pipe
		vsh	vent sill height

**Notes**

1. This survey has been computed and drawn about the Ordnance Survey National Grid.
2. All levels are in metres and relate to the Ordnance Survey active GPS stations.
3. This survey was measured for a scale of 1:50, any subsequent enlargements should be verified on site.

Revision A: Room uses added. 24/11/2021



**Clifton Surveys Ltd**

Topographical and Measured Building Surveyors  
 1 Wellington Park  
 Clifton  
 Bristol  
 BS8 2UR  
 TEL: (0117) 9735898  
 e-mail: info@cliftonsurveys.com  
 web: www.cliftonsurveys.com

The copyright in the plans remain vested in Clifton Surveys Ltd who will grant an irrevocable licence for use by the client upon receipt of full payment. No liability for accuracy shall extend beyond the specified scale of graphical mapping. All services and critical dimensions should be field verified.

Surveyed	M Grey	Date	June 2021
Drawn	K Belgium	Checked	October 2021

Drawing Title: **Ground Floor**  
 66 Grove Road  
 Coombe Dingle, Bristol  
 BS9 2RS

Client: **Newham Land & Build Ltd**  
 4 King Square  
 Bridgewater, Somerset  
 TA6 3YF

Drawing No.	Rev: A	Scale	A2 @
<b>989/4822/2</b>		<b>1:50</b>	

**EXISTING GROUND FLOOR PLAN**

