




EXISTING GROUND FLOOR PLAN

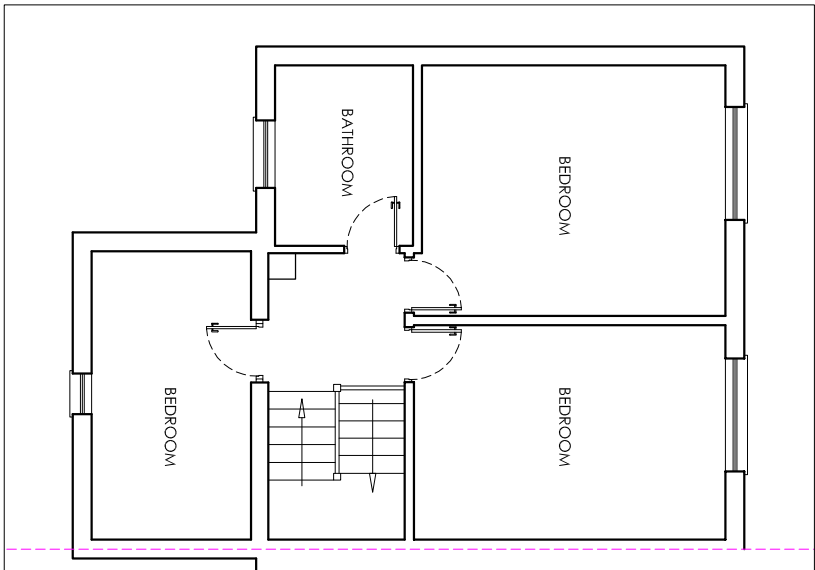


EXISTING FIRST FLOOR PLAN

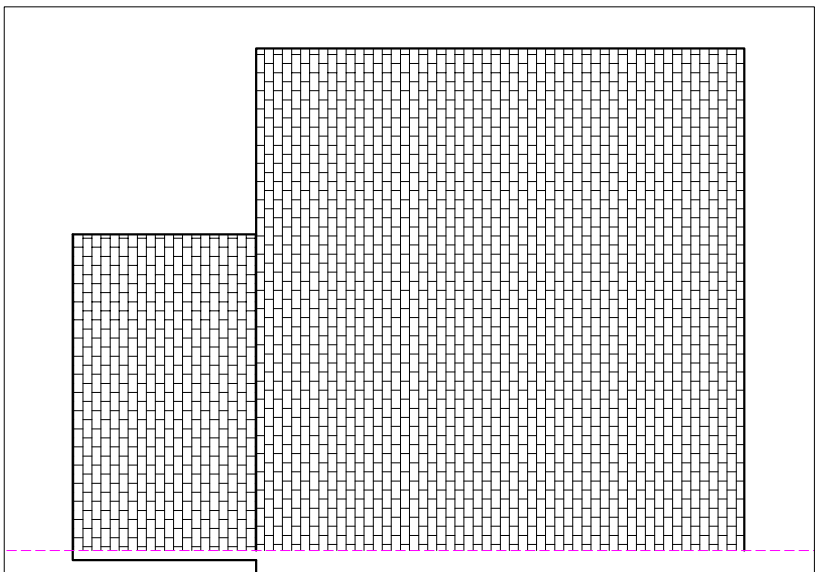


EXISTING ROOF PLAN

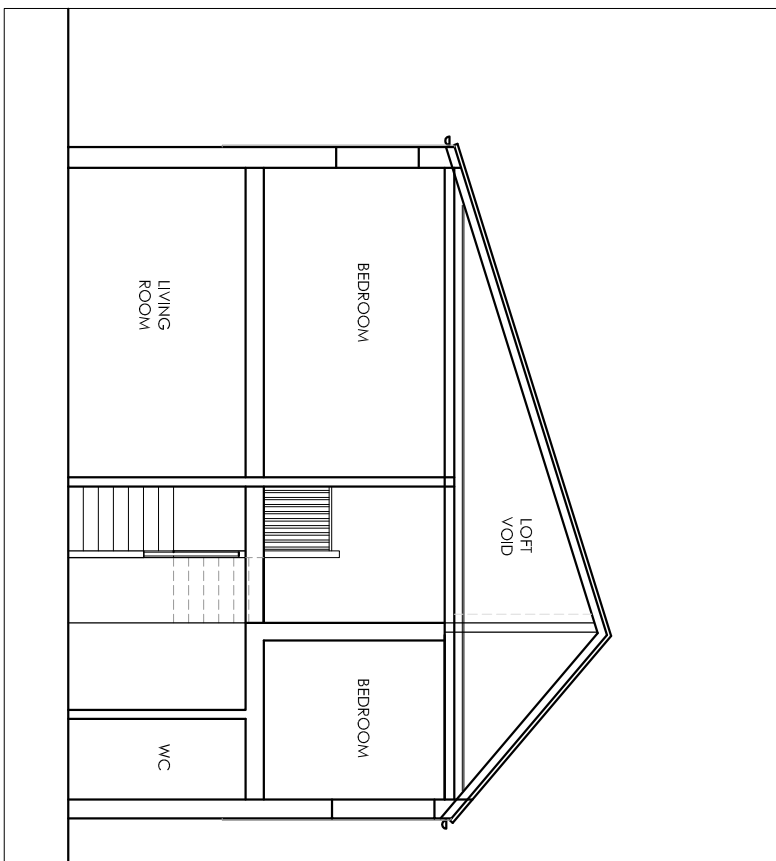


EXISTING SECTION

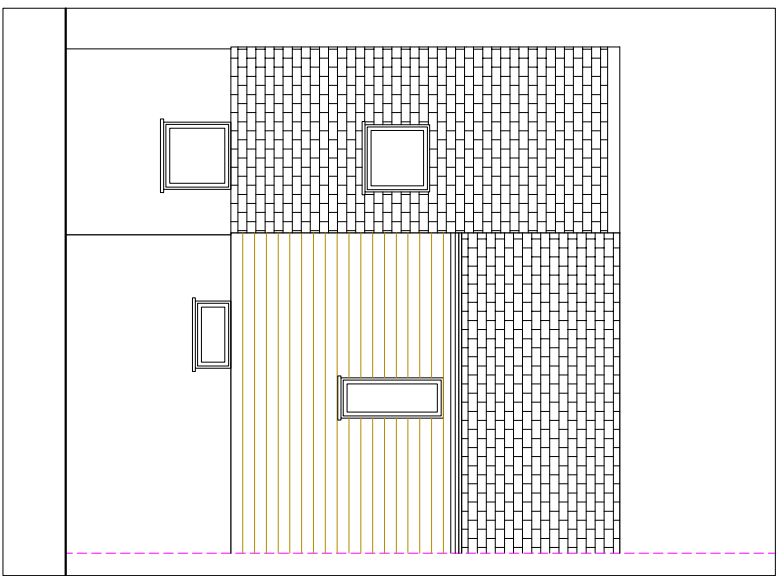

EXISTING FRONT ELEVATION

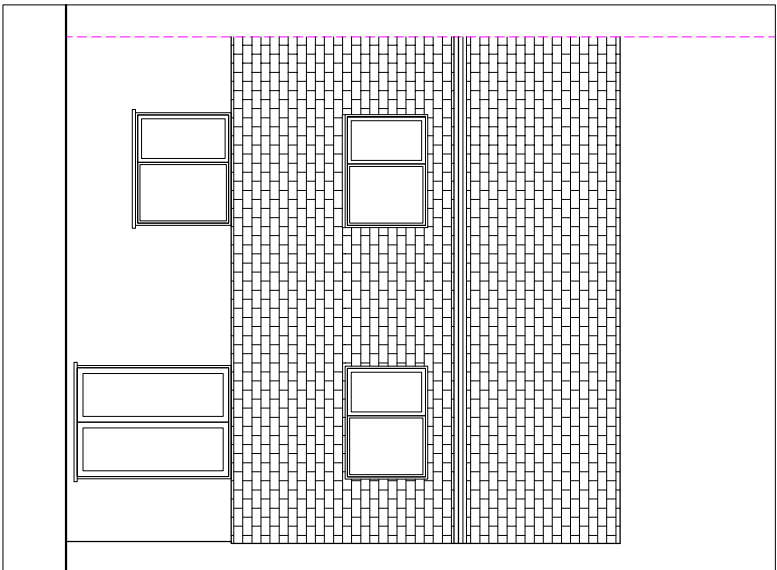


EXISTING REAR ELEVATION

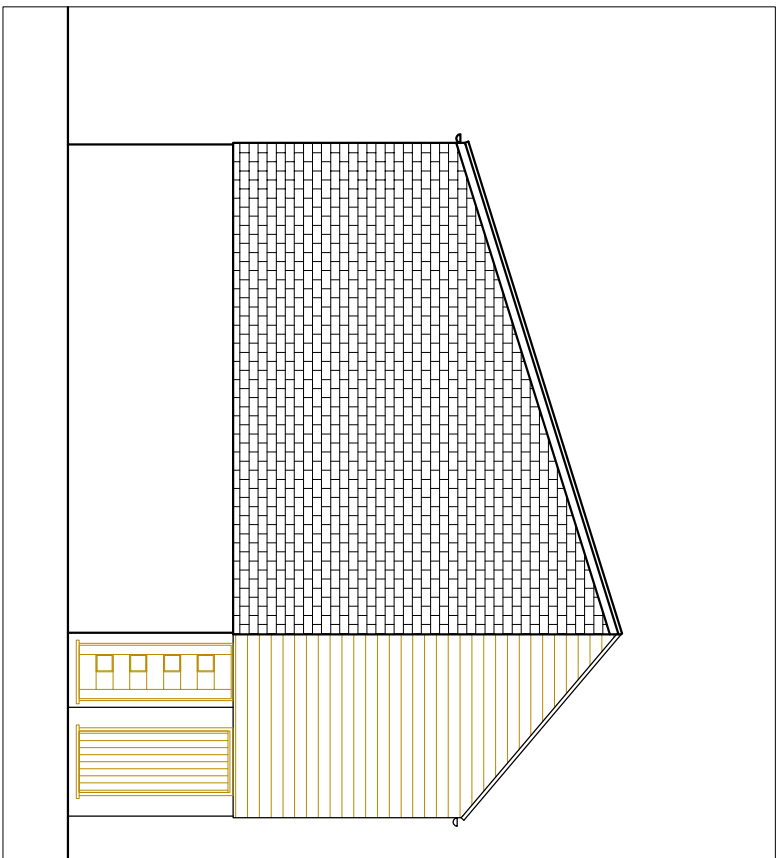

EXISTING SIDE ELEVATION

Notes:
 The building contractor is responsible for verification of all dimensions on site.
 Any works carried out prior to Local authority consent (both planning and building control) is the responsibility of the contractor.

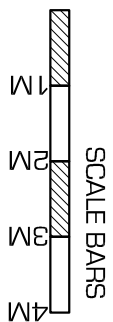

© Copyright 'Kudos Plan & Design Ltd' 2020

EXISTING PLANS

Customer name & site address:
 Mr. & Mrs. Tan
 9 Millson Close
 London, N20 0LQ

Works:
 Loft Conversion

Council: Barnet

Date: 20th October 2021

Scale: 1:100 @ A3








Dwg No: MILL/2021/01

- KUDOS -
- PLAN & DESIGN -


WWW.KUDOSPLANS.CO.UK

info@kudosplans.co.uk
 T: 07904585920



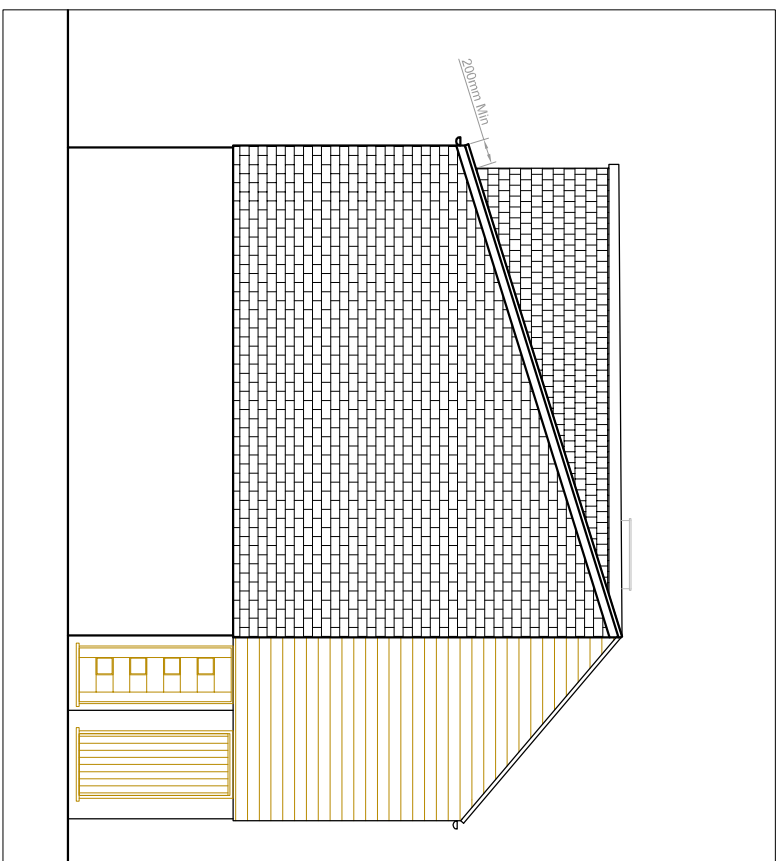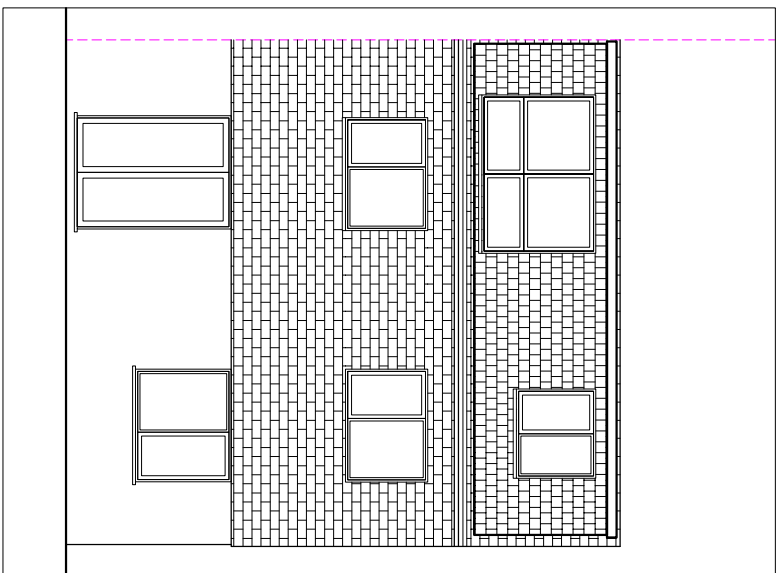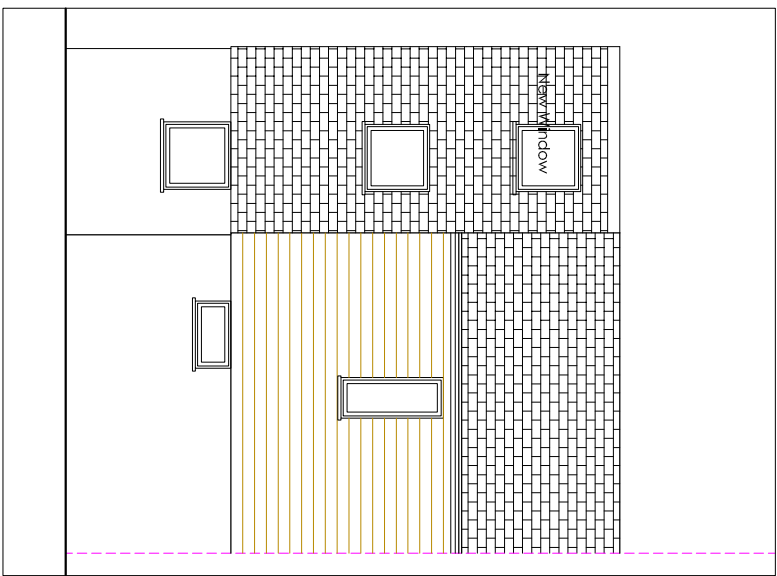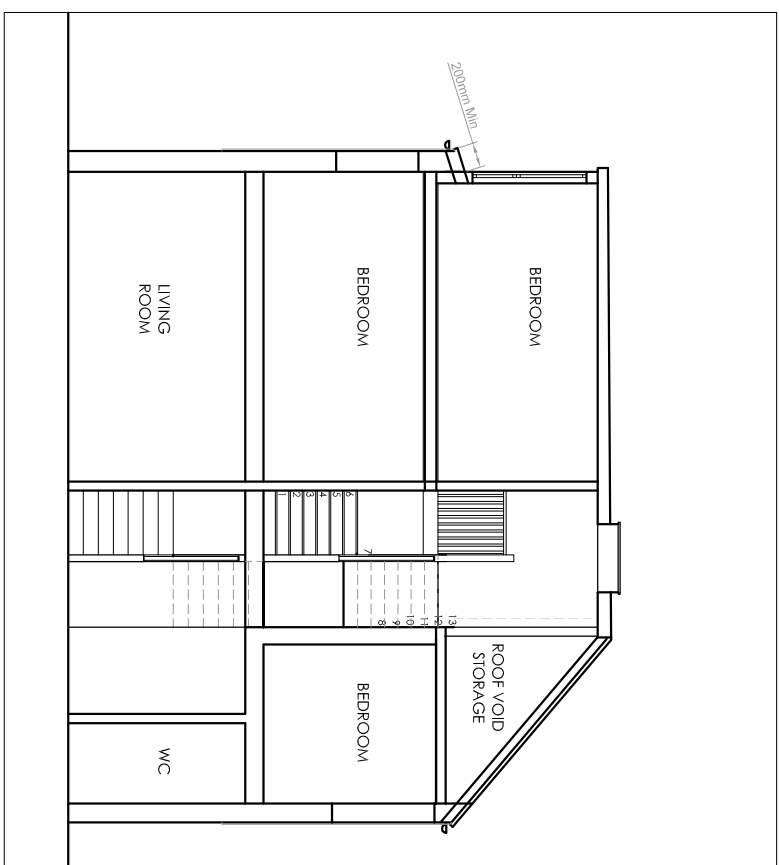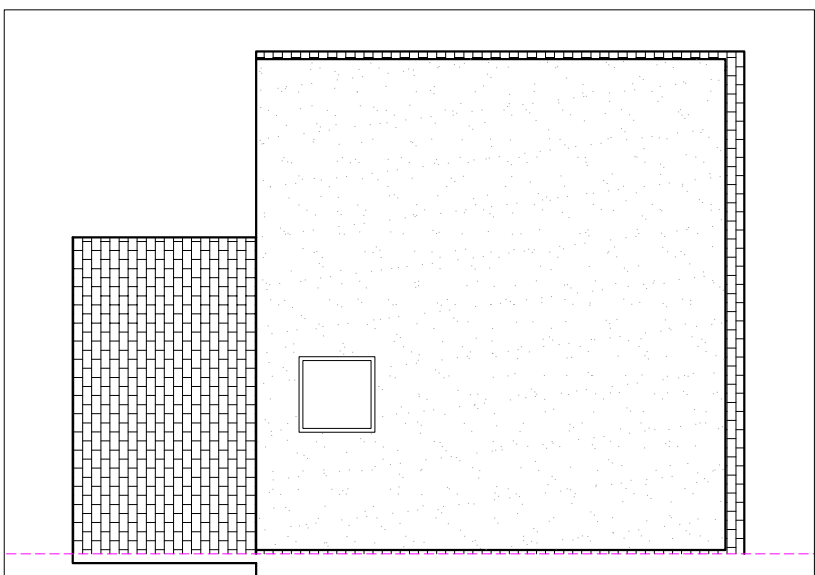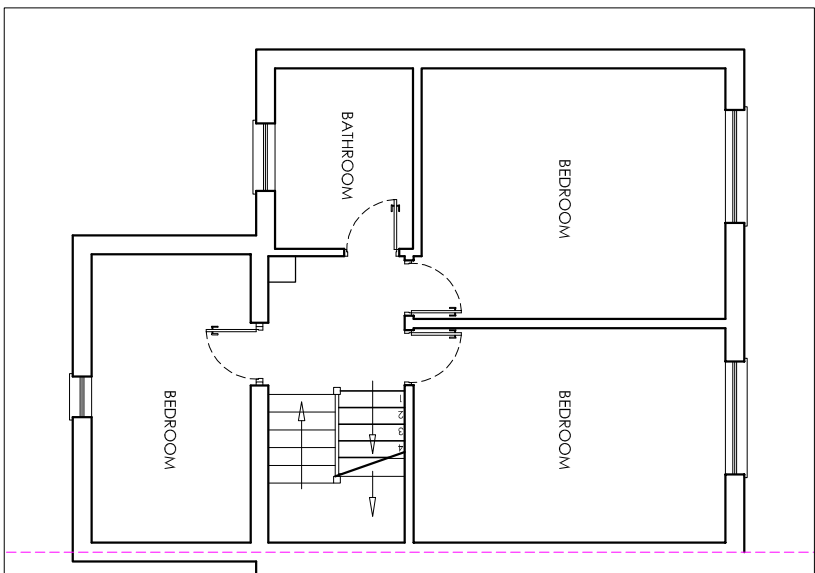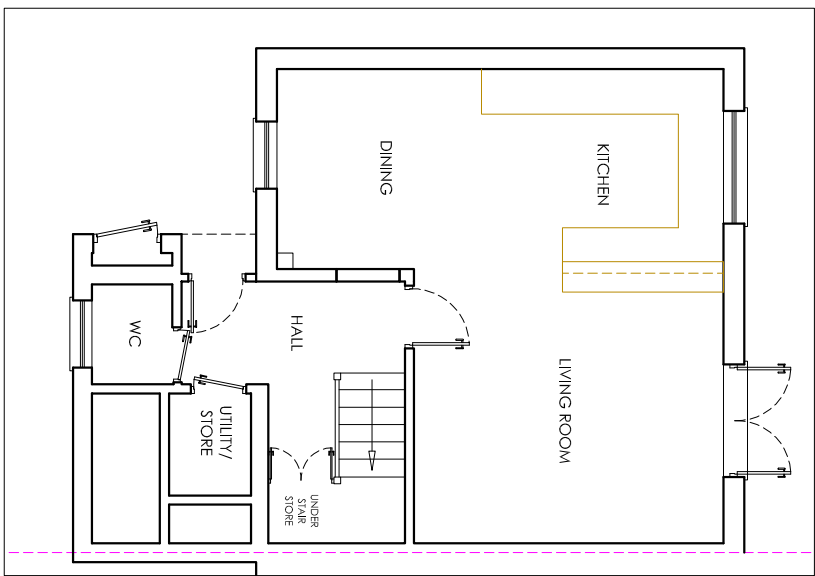

Notes:
 The building contractor is responsible for verification of all dimensions on site.
 Any works carried out prior to Local authority consent (both planning and building control) is the responsibility of the contractor.

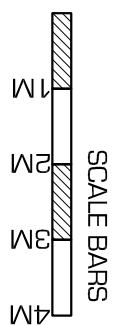

© Copyright 'Kudos Plan & Design Ltd' 2020

PROPOSED PLANS


Customer name & site address:
 Mr. & Mrs. Tan
 9 Millson Close
 London, N20 0LQ

Works:
 Loft Conversion


Council: Barnet
Date: 20th November 2021
Scale: 1:100 @ A3
Dwg No: MILL/2021/02

- KUDOS -
- PLAN & DESIGN -
www.kudosplans.co.uk
 info@kudosplans.co.uk
 T: 07904585920

PROPOSED GROUND FLOOR PLAN

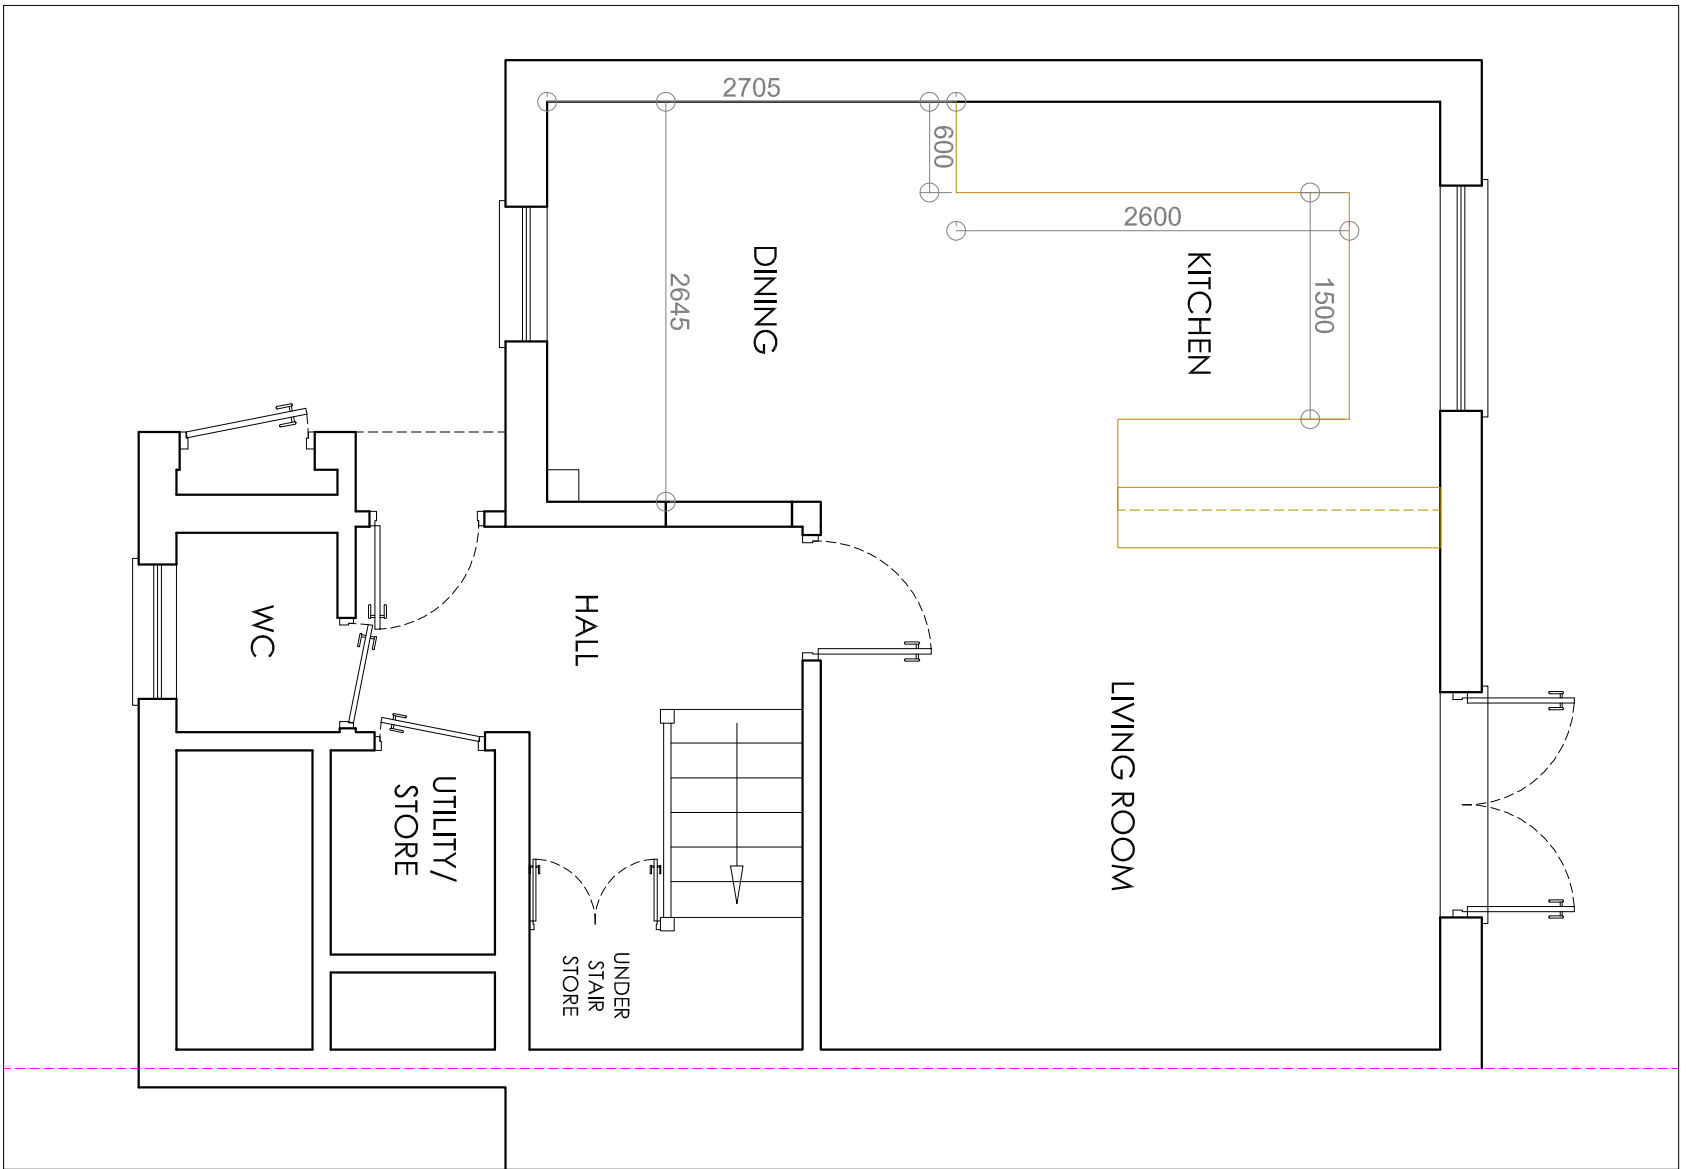


Notes:
 The building contractor is responsible for verification of all dimensions on site.
 Any works carried out prior to Local authority consent (both planning and building control) is the responsibility of the contractor.

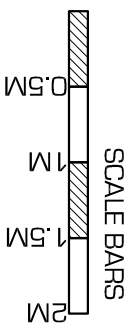


© Copyright 'Kudos Plan & Design Ltd' 2020

<p>- KUDOS - - PLAN & DESIGN - www.kudosplans.co.uk info@kudosplans.co.uk T: 07904585920</p>	<p>PROPOSED GROUND FLOOR PLAN</p>		<p>Council: Barnet</p>
	<p>Customer name & site address: Mr. & Mrs. Tan 9 Millson Close London, N20 0LQ</p>	<p>Works: Loft Conversion</p>	<p>Date: 20th November 2021</p>
			<p>Scale: 1:50 @ A3</p>
			<p>Dwg No: MILL/2021/03</p>

PROPOSED LOFT FLOOR PLAN

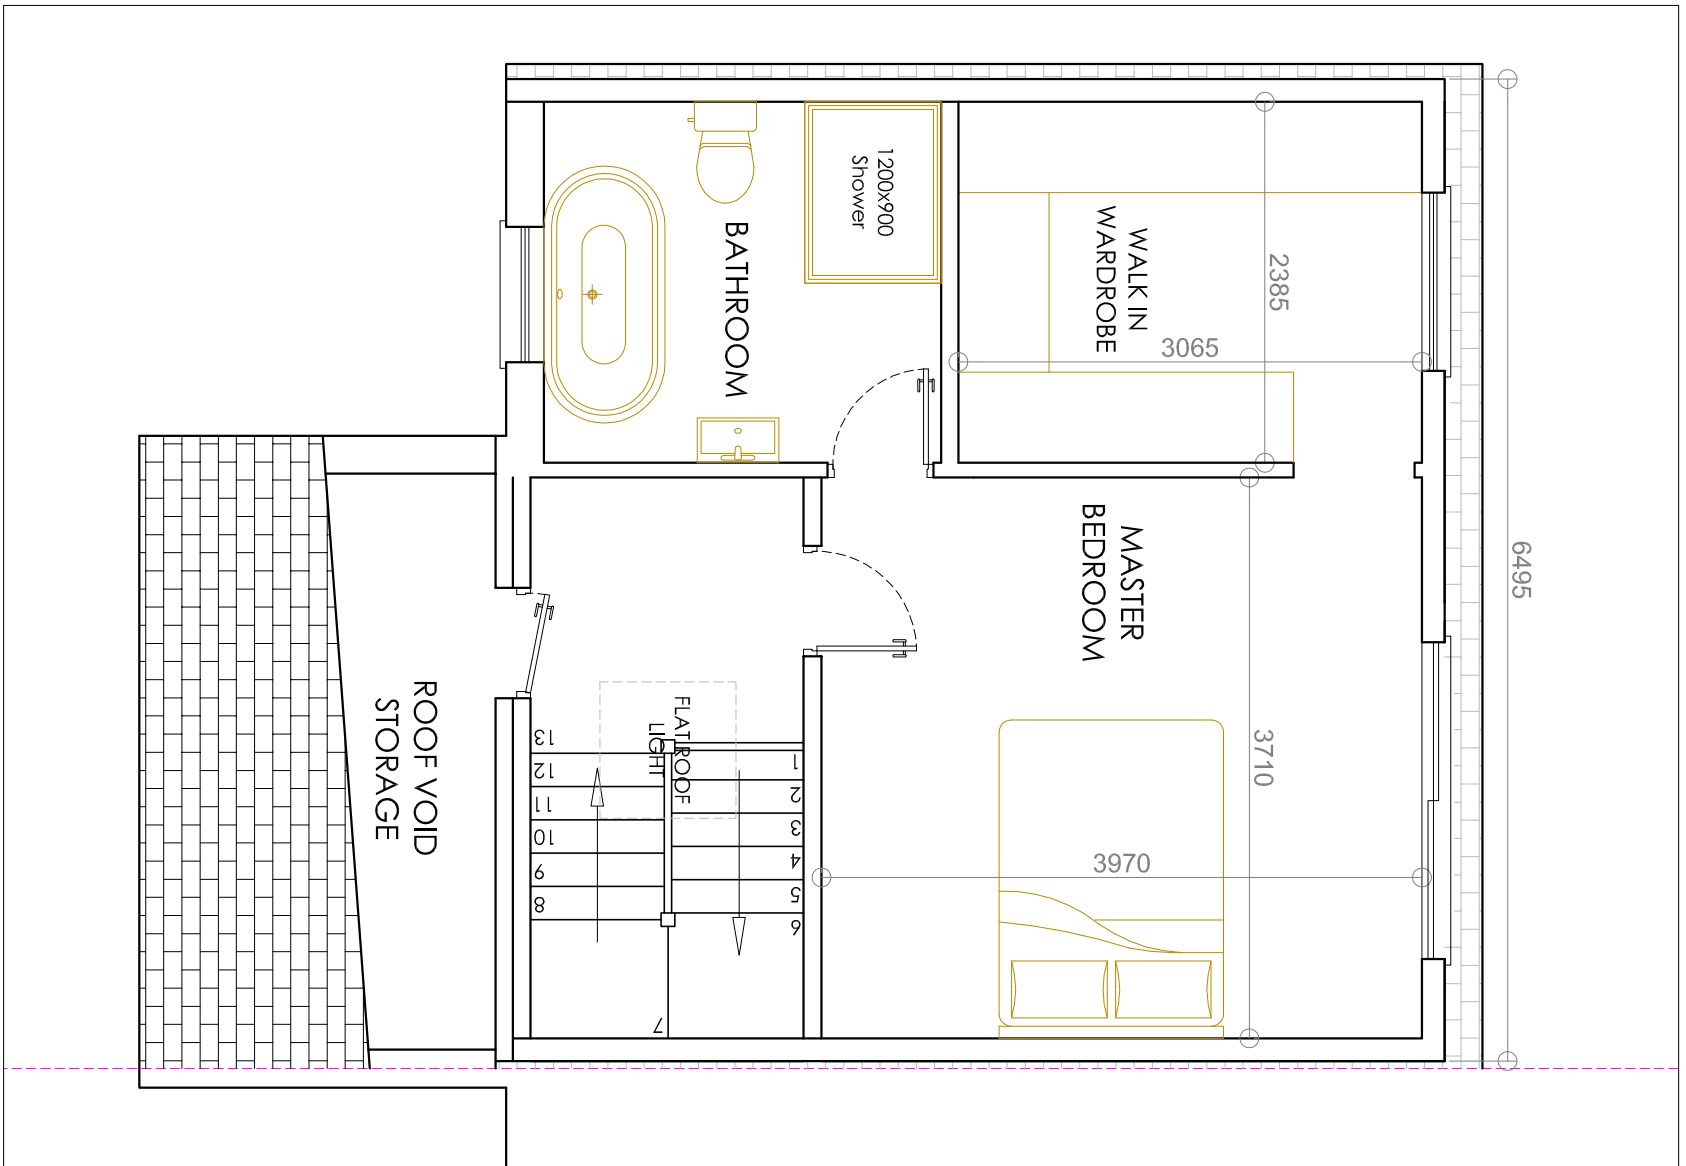

Notes:
 The building contractor is responsible for verification of all dimensions on site.
 Any works carried out prior to Local authority consent (both planning and building control) is the responsibility of the contractor.

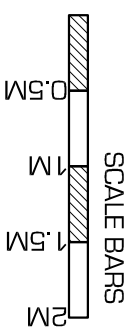


VOLUME CALCULATION:
 Rear Dormer: $6.0m^2 \times 6.5m = 39.0m^3$
 Total: = $39.0m^3$
 Less than $40m^3$ therefore permitted development


Permitted Development Notes:
 Any side-facing windows must be obscure glazed and non-opening unless the parts which can be opened are more than 1.7 metres above the floor of the room in which it is installed.
 Any front rooflight windows installed must protrude no more than 150 millimetres above the existing roof plane.

<p>- KUDOS - - PLAN & DESIGN - WWW.KUDOSPLANS.CO.UK info@kudosplans.co.uk T: 07904585920</p>	<p>PROPOSED LOFT FLOOR PLAN</p>		<p>Council: Barnet</p>
	<p>Customer name & site address: Mr. & Mrs. Tan 9 Millson Close London, N20 0LQ</p>	<p>Works: Loft Conversion</p>	<p>Date: 20th November 2021</p>
			<p>Scale: 1:50 @ A3</p>
			<p>Dwg No: MILL/2021/04</p>

PROPOSED SECTION

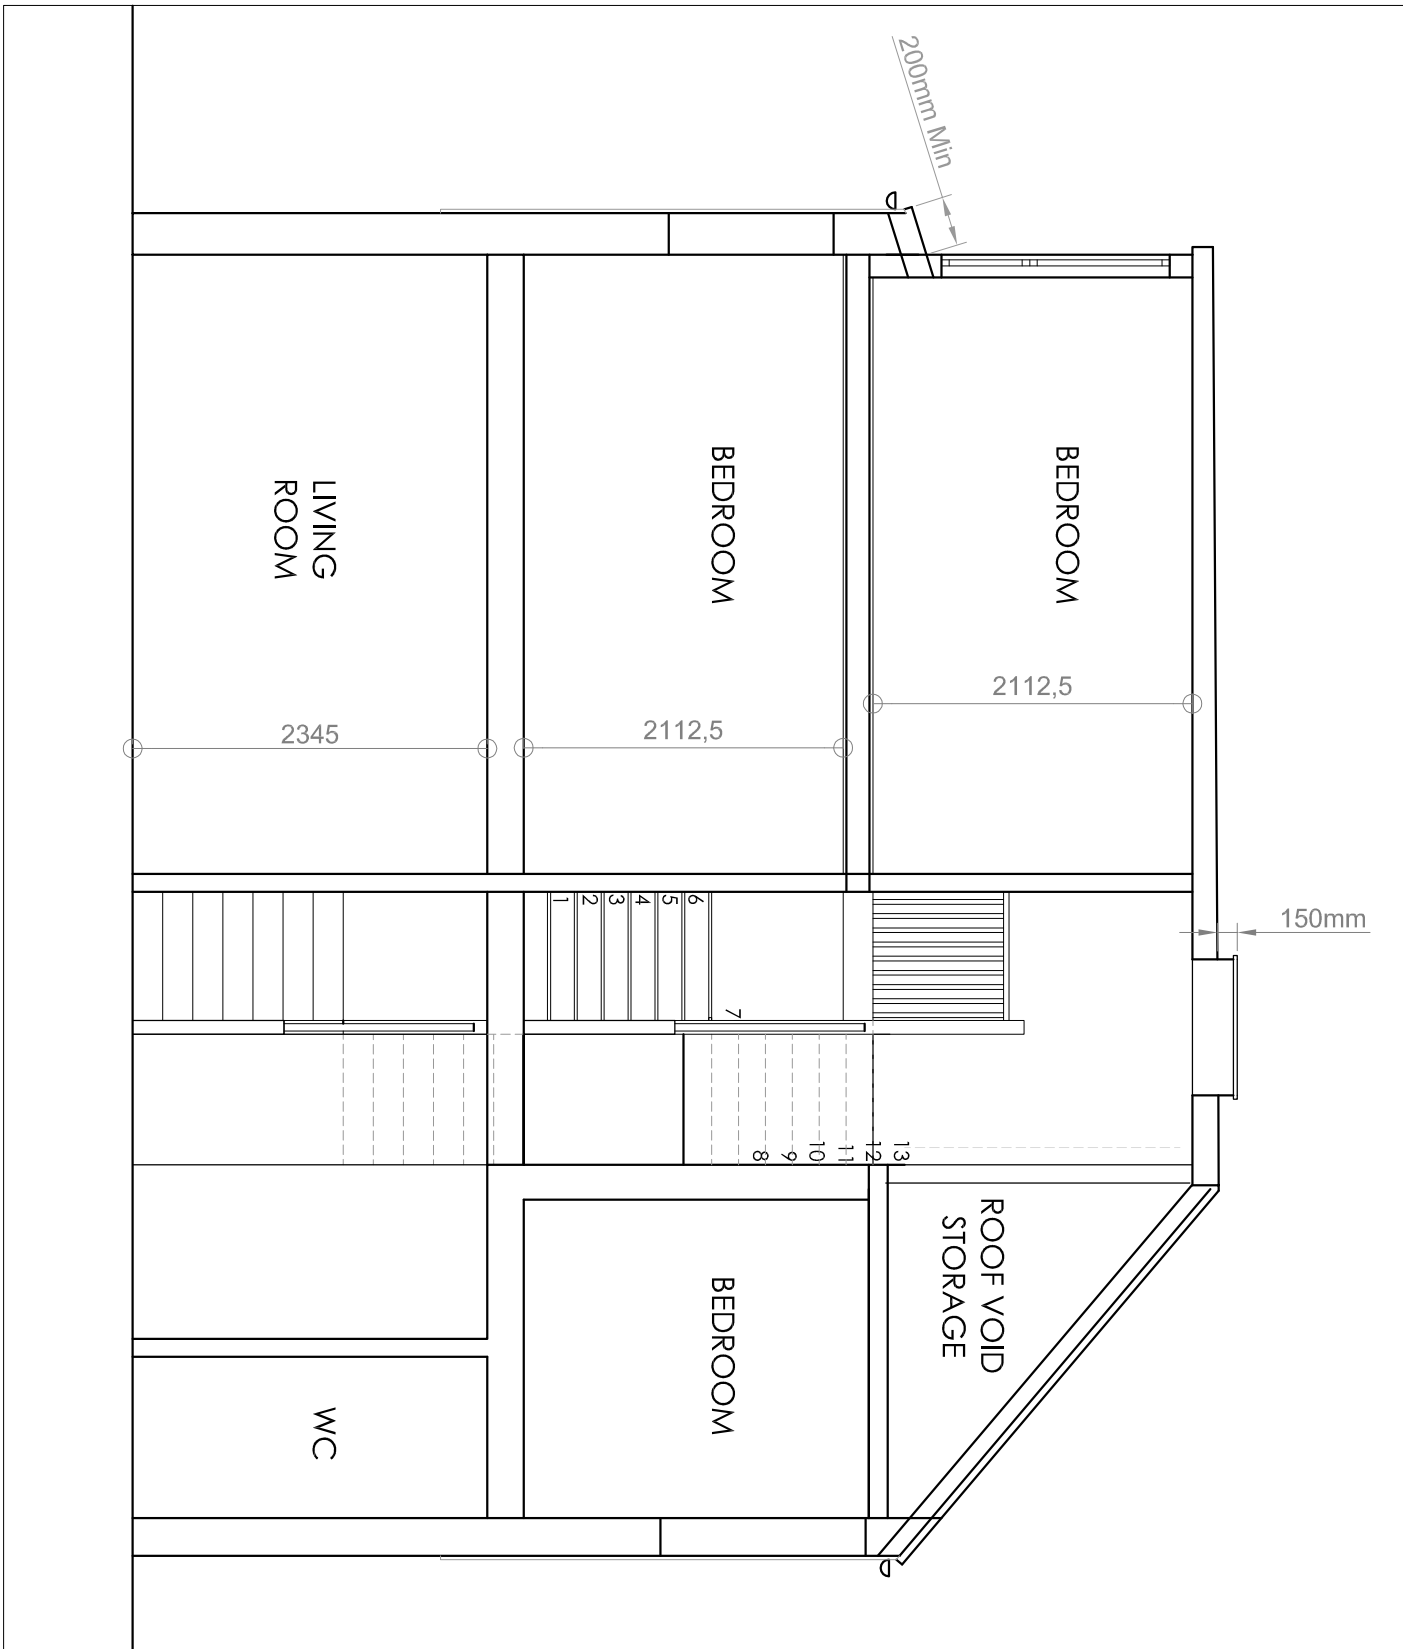

Notes:
 The building contractor is responsible for verification of all dimensions on site.
 Any works carried out prior to Local authority consent (both planning and building control) is the responsibility of the contractor.

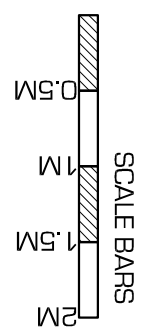

© Copyright 'Kudos Plan & Design Ltd' 2020

- KUDOS -
- PLAN & DESIGN -
 WWW.KUDOSPLANS.CO.UK
 info@kudosplans.co.uk
 T: 07904585920

PROPOSED SECTION

Customer name & site address:
 Mr. & Mrs. Tan
 9 Millson Close
 London, N20 0LQ

Works:
 Loft Conversion

Council: Barnet
 Date: 20th November 2021
 Scale: 1:50 @ A3
 Dwg No: MILL/2021/05