

Proposed Front Elevation

1:100

Materials: Red Bricks to match existing

Capping stone to front boundary walls with black sliding gates


Dark Grey/Brown Roof Tiles

Black Framed Windows/Doors/Rooflights

Rendered frame detail to windows/doors

Black Garage Door

RWP/SVP/Fascia/Soffits to match existing

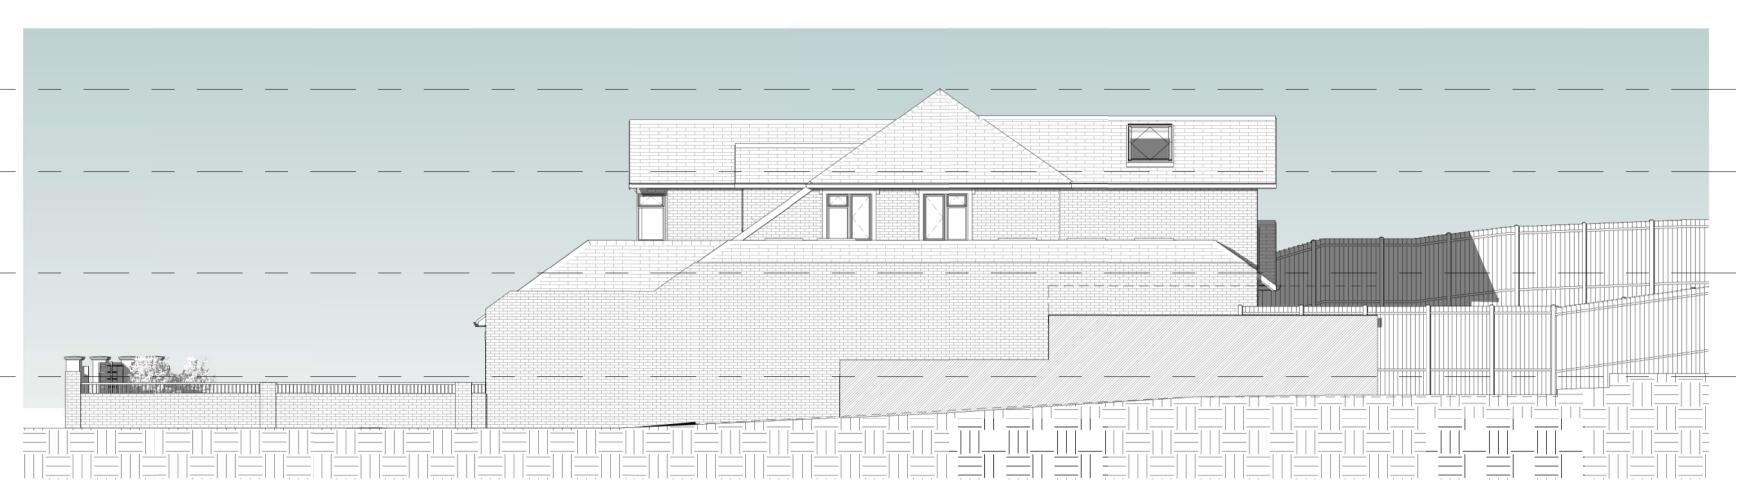

Proposed Right Elevation
1:100



Proposed Rear Elevation1:100




Proposed Left Elevation
1:100

- - - - - - - - DRAINAGE STORM NEW - - - - - - - - DRAINAGE FOUL EXISTING DRAINAGE FOUL EXISTING REMOVED **EXTERNAL FINISHES SCHEDULE** Walls - Brickwork to match existing Pitched Roof – Tiles to match existing. Flat Roof – epdm/GRP/Felt. Windows - Grey/Black Timber/uPVC/Powdercoated Aluminium. Rooflights – Grey powder coated aluminium/uPVC Doors – Timber/uPVC/Powdercoated Aluminium. Garage door – Grey/Black Powdercoated Aluminium/composite RWP/Soffits/Fascia – Black uPVC downpipes, guttering and white timber/uPVC fascia/soffits to match existing 11

© This drawing is the property of Bluelime Retail Ltd who retain the sole copyright of its contents & it may not be reproduced in part or in whole without written permission

Demolished

Rooflights above

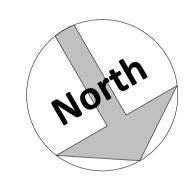

Amendments:

| Rev: | Init.: | Date: | Description: |

The Chase, Gorsewood Rd, Hartley, Kent. DA3 7DE

Planning Drawings
Proposed Elevations

Bluelime Retail Ltd /
Bluelime Home Design LLP.
Design, Project
Management, Build

blue lime

Thames Innovation Center, Veridion Way, Veridion Park, Erith, Kent DA18 4AL

Tel: 01322 521026

The Chase, Gorsewood Road

Proposed two storey front & rear extensions, new garage, internal alterations and front boundary wall & gate alterations.

Drawn by:

M.J.G

Scale:

@ A1 Date:

11/11/2021

BL/DRG/2179/ 07

DL, DNG, 217 37 07

Do not scale from this drawing. Dimensions to be checked on site.

1 0 1 2 3 4 5 SCALE 1:100 m