



01 Roof Plan
scale 1:100 @ A3

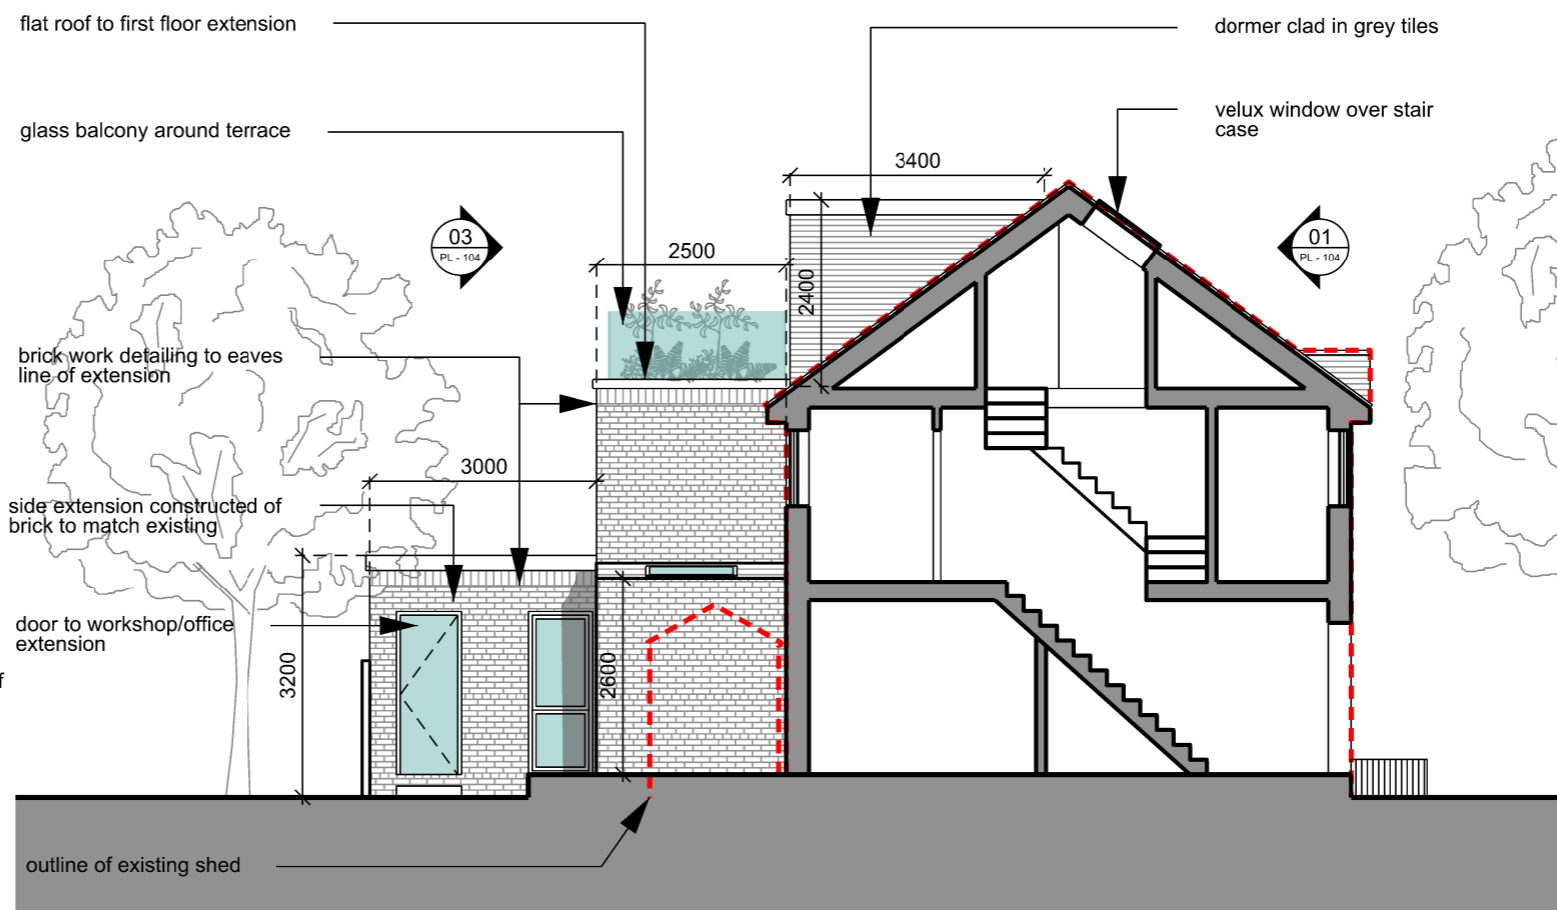

02 Section BB
scale 1:100 @ A3

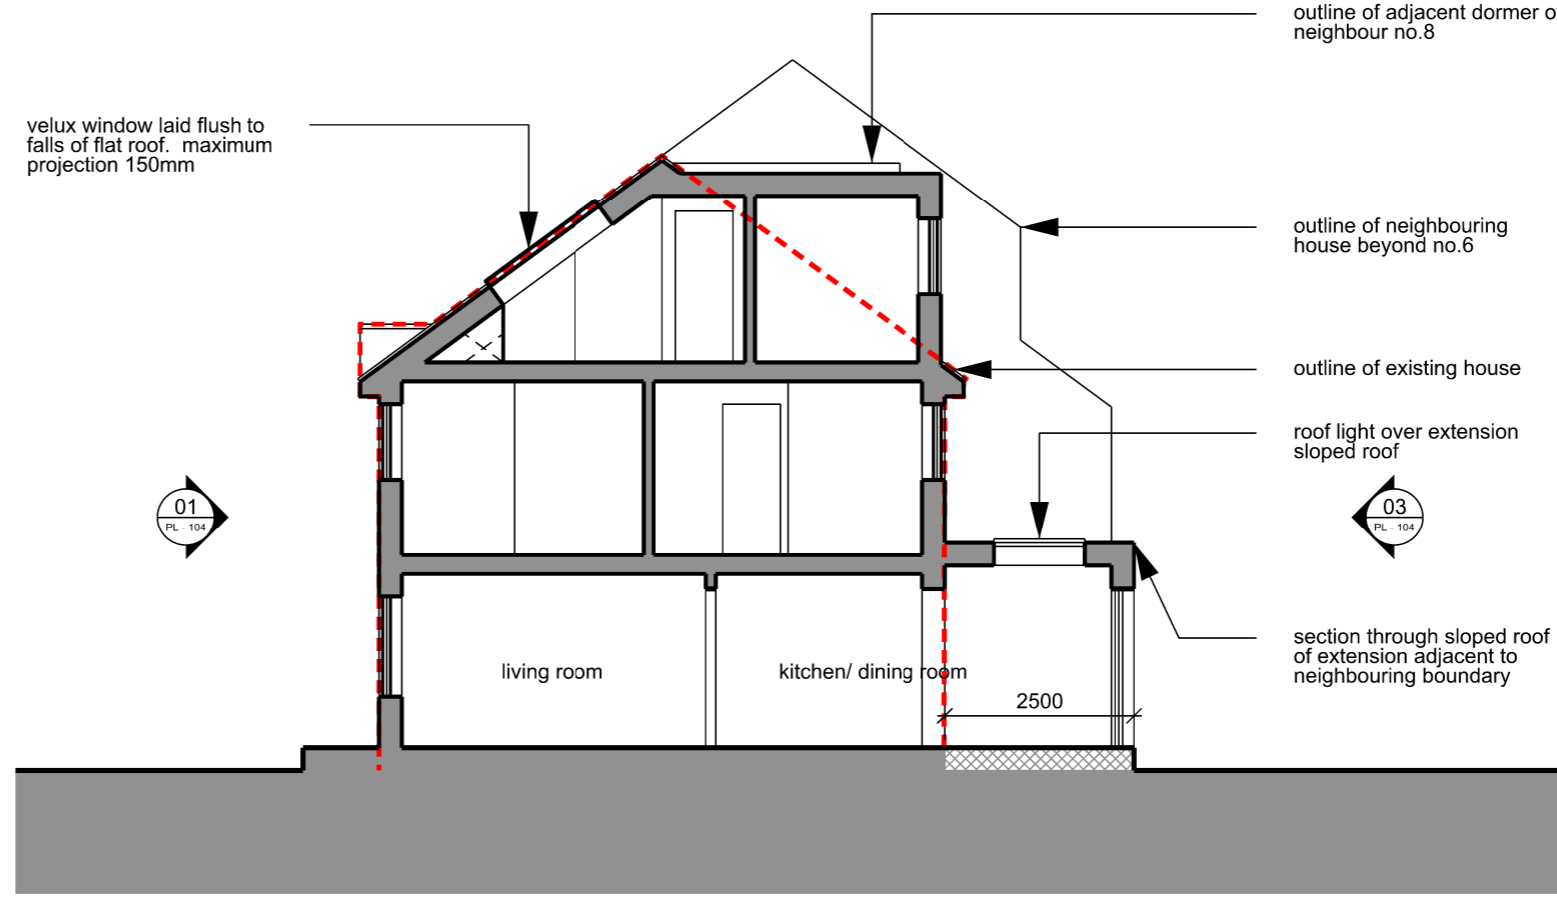


03 Section AA
scale 1:100 @ A3

NOTE

Site Area = 91.76 sqm
Proposed additional GEA area:
Loft = 19 cubic metres
First floor = 14.37 sqm
Ground floor = 25.93 sqm

P00	Issued for planning	VT	VT	24.11.21
Rev	Description	Drawn	Chk'd	Date
SAFETY, HEALTH AND ENVIRONMENT INFORMATION				
Based on the use of experienced and competent contractors working to an approved method statement list unusual residual hazards / risks are listed below or the statement 'NO UNUSUAL RISKS'				
Construction	C1			
	C2			
Operations	O1			
	O2			
Maintenance	M1			
	M2			
Dismantling / Demolition	D1			
	D2			

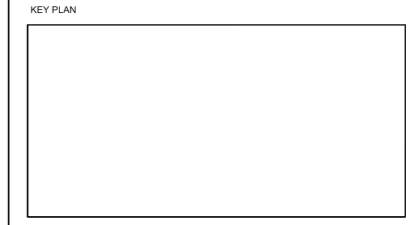

10 Fishermans Drive, SE16

Proposed
DRAWING TITLE
Roof Plan
Section BB
Section AA

STATUS	PROJECT NO.				
Planning	10.FD				
DRAWING NUMBER					
A	10FD PL - 103				
ORIGINATOR	DATE	SCALE	SIZE	CONTENT	ISSUE
	24.11.21	1:100	A3	P00	
CHECKED	APPROVED	NOTES			
VT	VT	USE FIGURED DIMENSIONS IN PREFERENCE TO SCALED. CHECK ALL DIMENSIONS ON SITE BEFORE FABRICATION OR SETTING OUT.			