

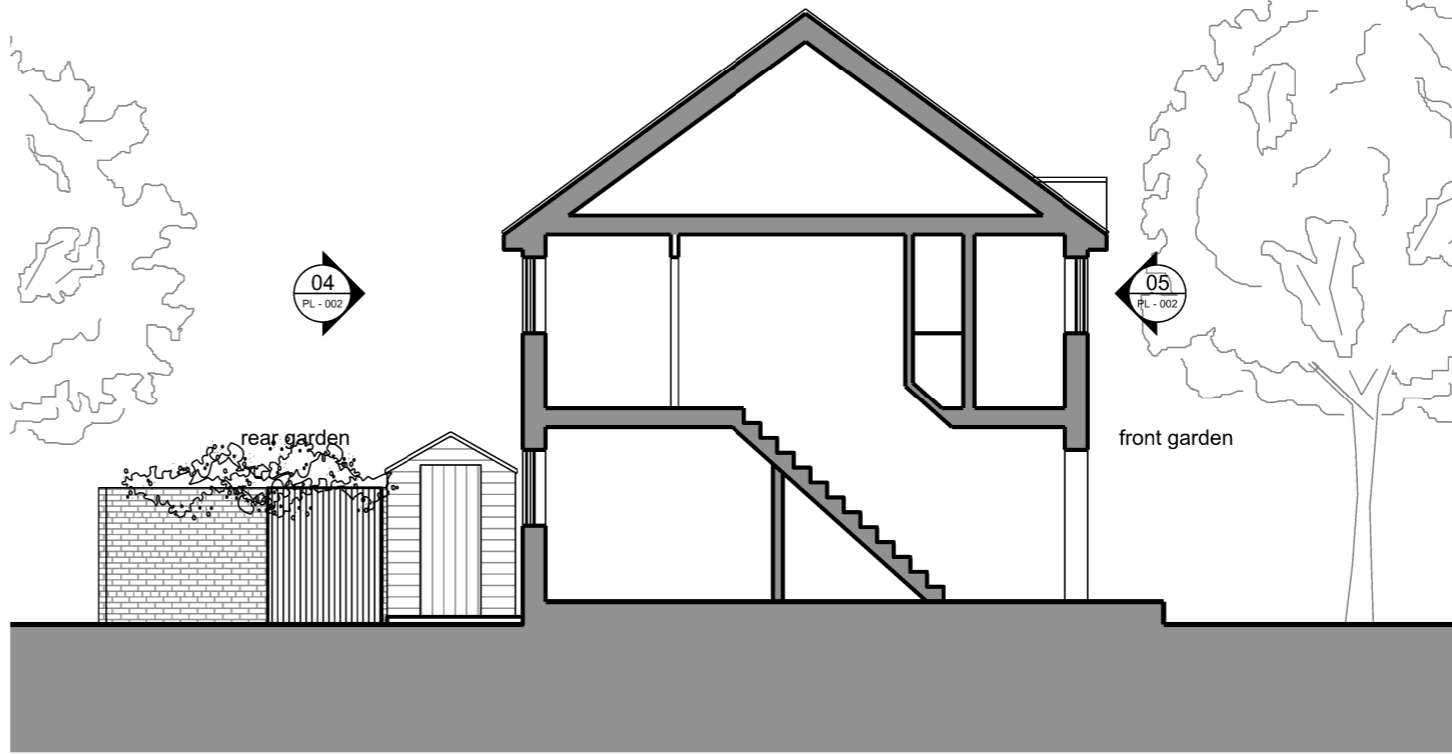
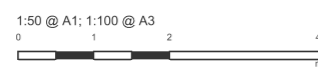


01 Section AA
scale 1:100 @ A3

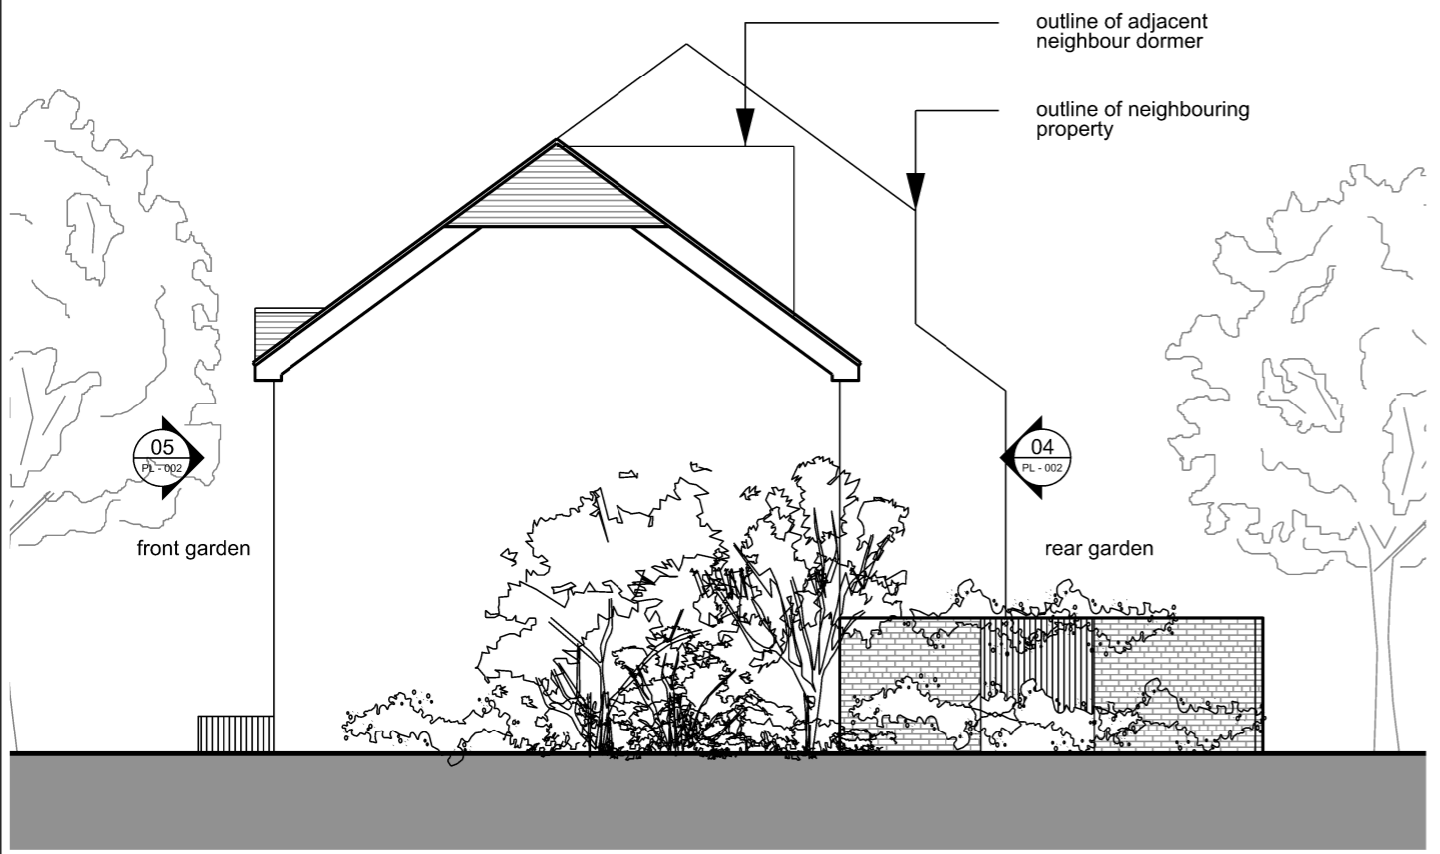

02 Section BB
scale 1:100 @ A3

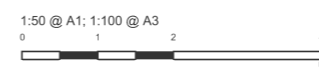

03 South East Elevation
scale 1:100 @ A3




NOTE

Site Area = 91.76 sqm

P00	Issued for planning	VT	VT	24.11.21
Rev	Description	Drawn	Chk'd	Date

SAFETY, HEALTH AND ENVIRONMENT INFORMATION
Based on the use of experienced and competent contractors working to an approved method statement list unusual residual hazards / risks are listed below or the statement 'NO UNUSUAL RISKS'

Construction	
C1	
C2	
Operations	
O1	
O2	
Maintenance	
M1	
M2	
Dismantling / Demolition	
D1	
D2	

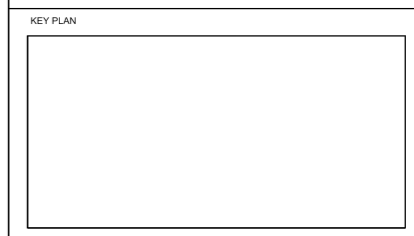

10 Fishermans Drive, SE16

Existing

DRAWING TITLE
Section AA
Section BB
South East Elevation

STATUS: Planning PROJECT NO.: 10.FD

DRAWING NUMBER: A 10FD PL -003

ORIGINATOR	DATE	SCALE	SIZE	CONTENT	NUMBER
	24.11.21	1:100	A3		P00

CHECKED	APPROVED	NOTES
VT	VT	USE FIGURED DIMENSIONS IN PREFERENCE TO SCALED. CHECK ALL DIMENSIONS ON SITE BEFORE FABRICATION OR SETTING OUT.