


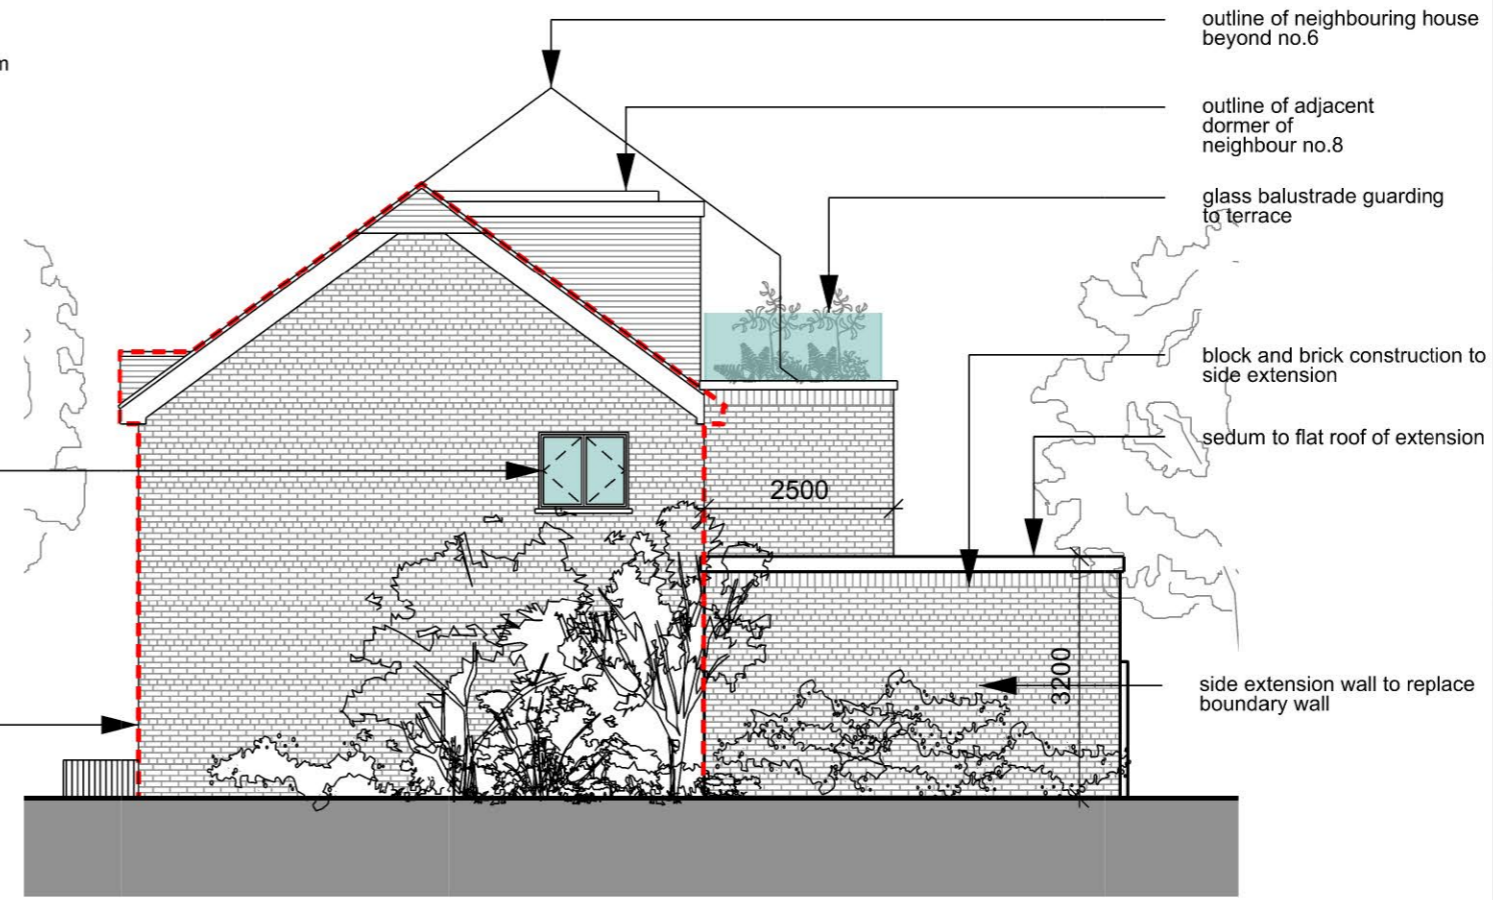


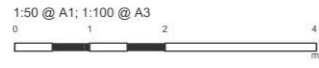

01 Front Elevation
scale 1:100 @ A3

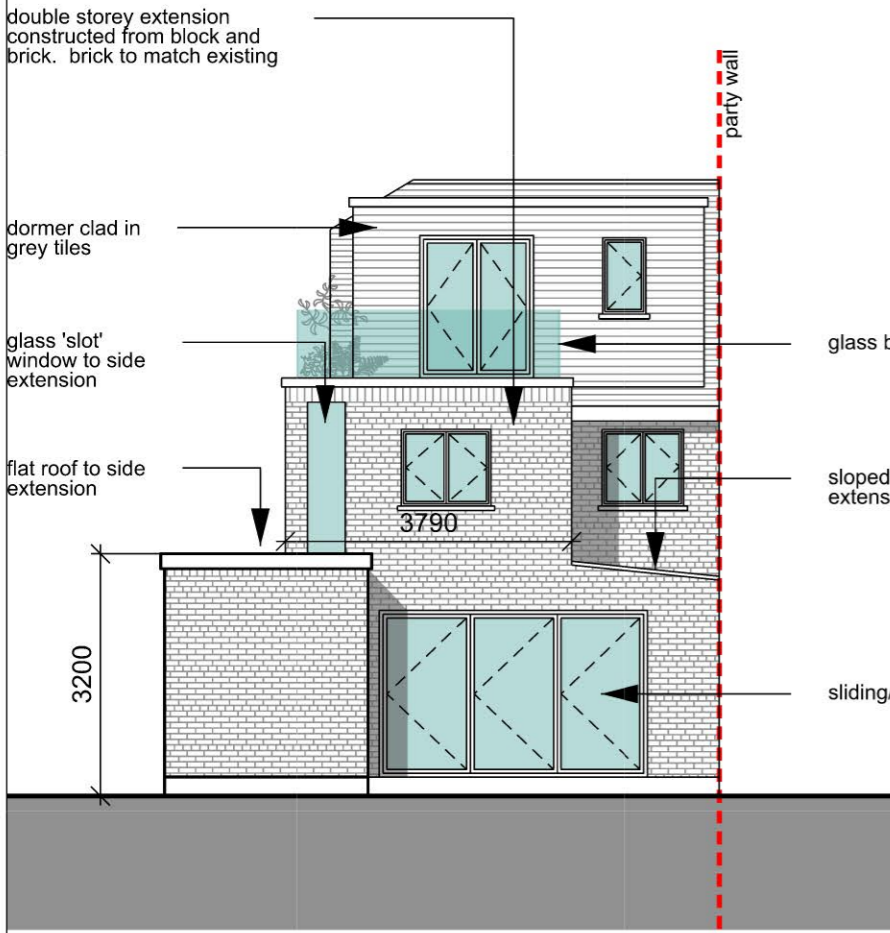

02 South West Elevation
scale 1:100 @ A3

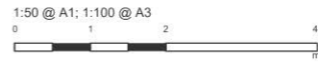

03 Rear Elevation
scale 1:100 @ A3



04 Visuals

NOTE


Site Area = 91.76 sqm

Proposed additional GEA area:
Loft = 19 cubic metres
First floor = 14.37 sqm
Ground floor = 25.93 sqm

P00	Issued for planning	VT	VT	24.11.21
Rev	Description	Drawn	Chk of	Date

SAFETY, HEALTH AND ENVIRONMENT INFORMATION
Based on the use of experienced and competent contractors working to an approved method statement list unusual residual hazards / risks are listed below or the statement 'NO UNUSUAL RISKS'

Construction	
C1	
C2	
Operations	
O1	
O2	
Maintenance	
M1	
M2	
Dismantling / Demolition	
D1	
D2	

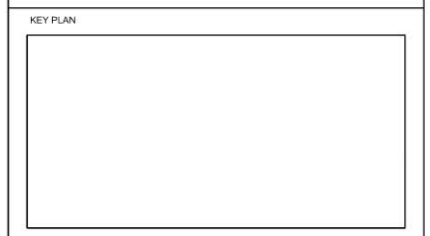

10 Fishermans Drive, SE16

Proposed
DRAWING TITLE
South West Elevation
Front & Rear Elevation
Visuals

STATUS		PROJECT NO.	
Planning		10.FD	
DRAWING NUMBER		A	
A		10FD	PL - 104
ORIGINATOR	DATE	SCALE @A3	SIZE
VT	24.11.21	1:100	A3
CHECKED	APPROVED	CONTENT	ISSUE
VT	VT	PL - 104	P00