




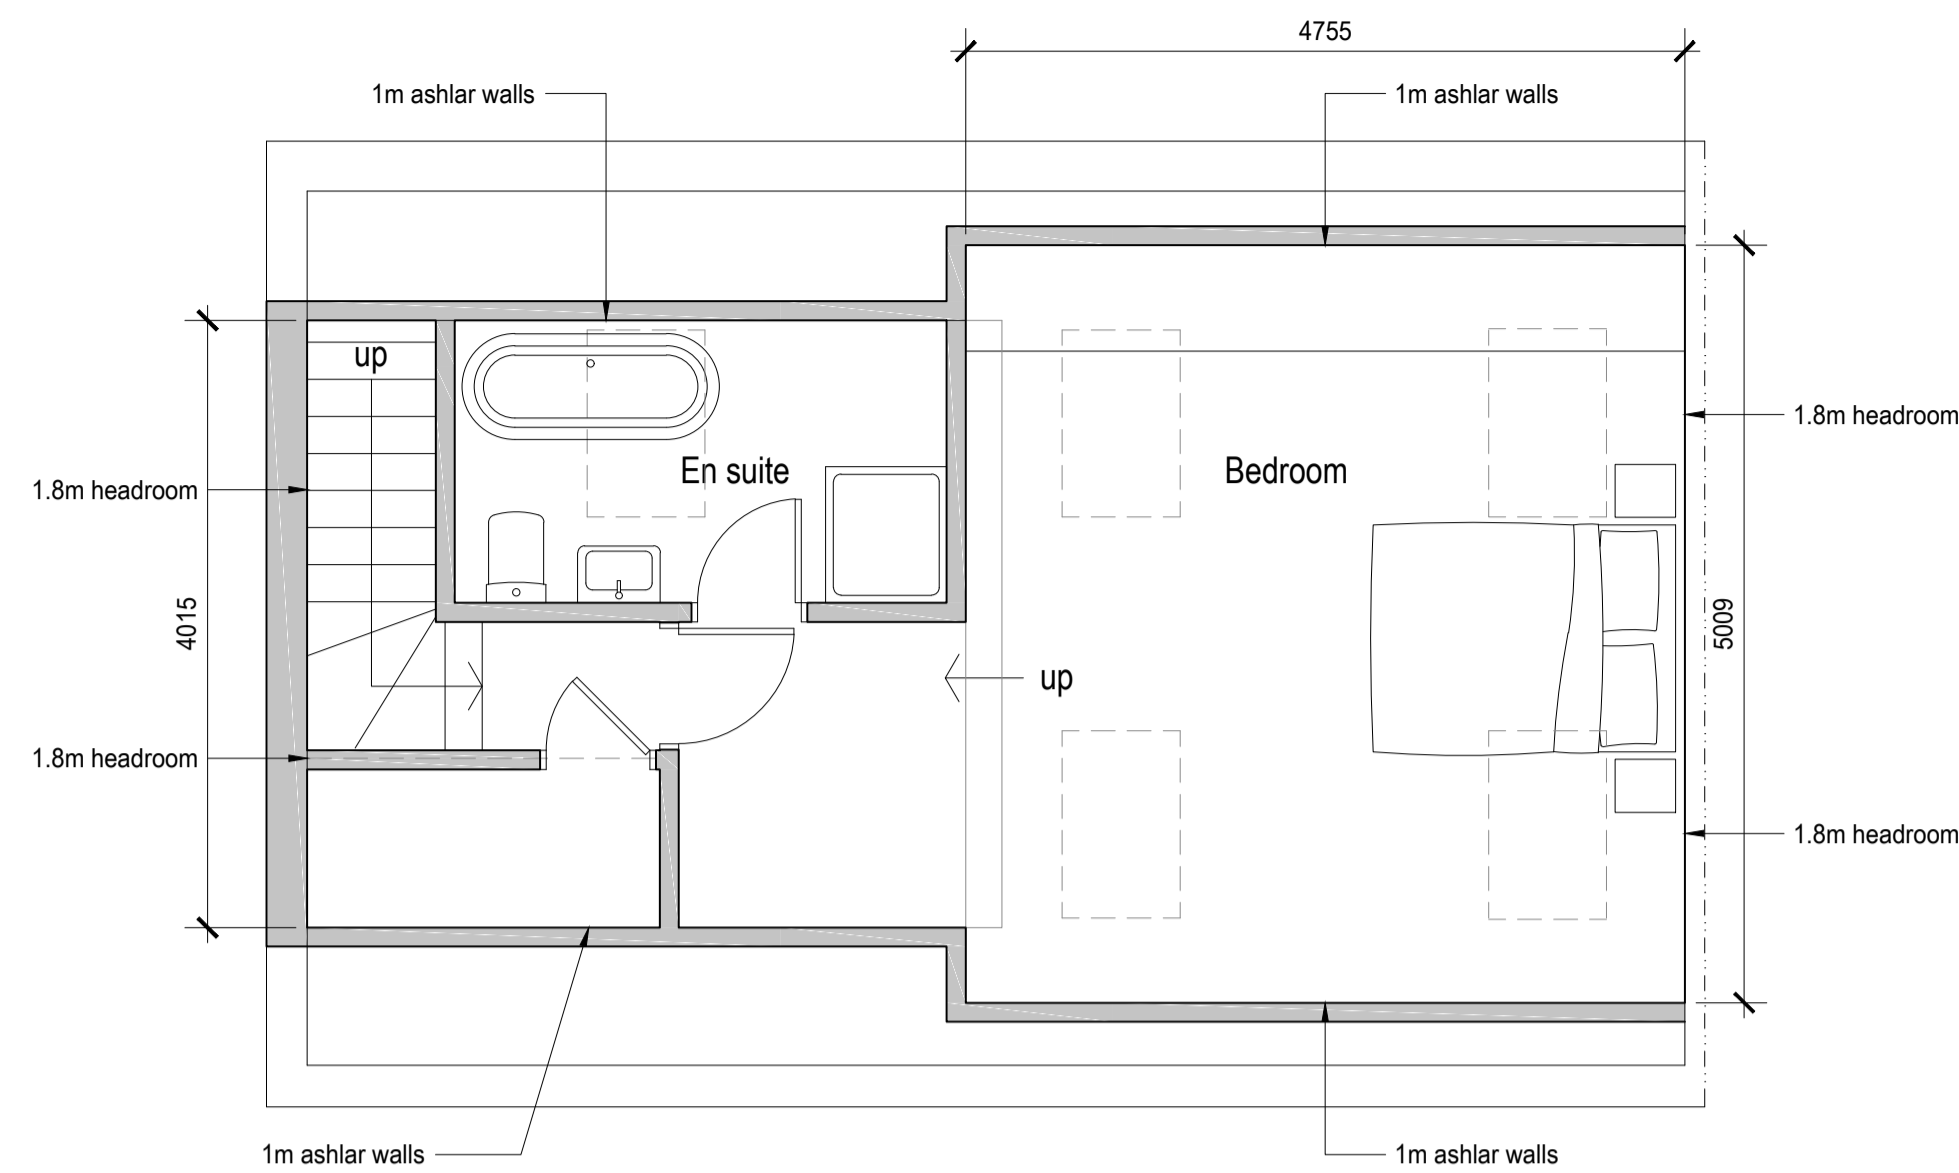

Block plan 1:500

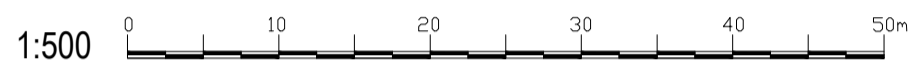

Proposed Second Floor Plan 1:50

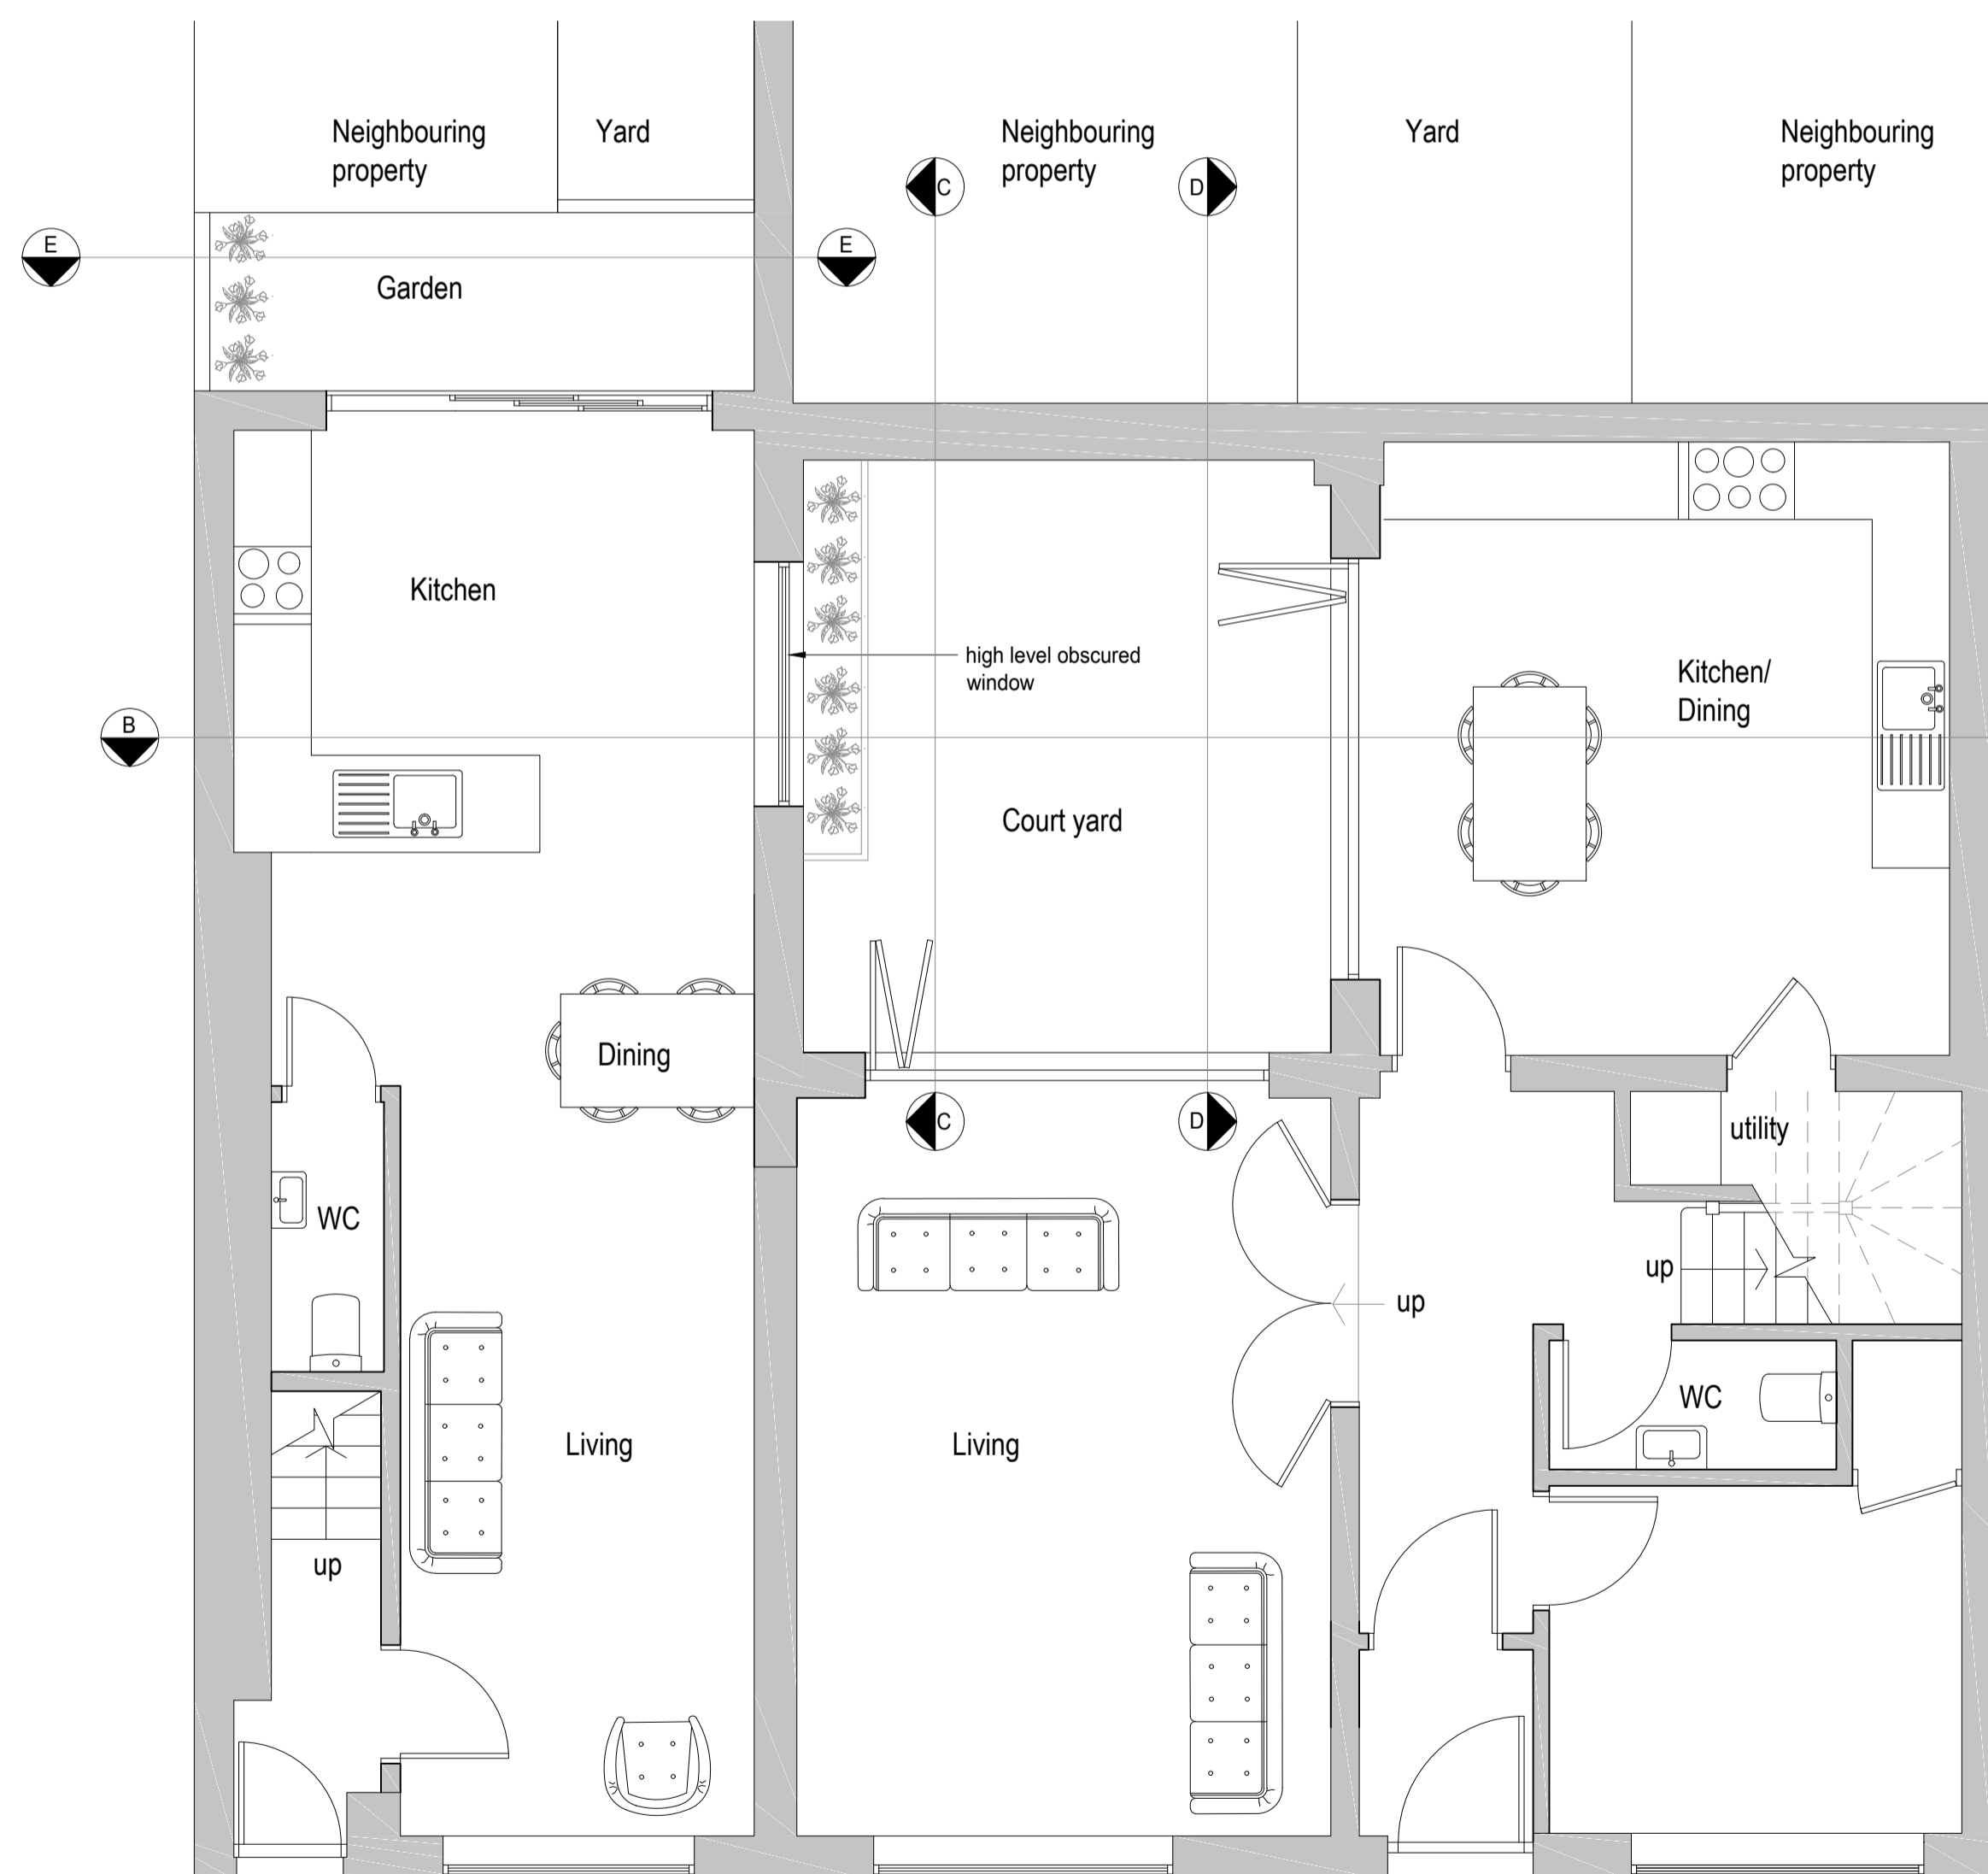

Proposed Ground Floor Plan 1:50



Proposed First Floor Plan 1:50



amendments
bpm Architectural Services Ltd.

client	SPP
project	1-2 Little Western Street Hove East Sussex BN1 2QH
project ref.	2515 Drawing No. 03
drawing title	Proposed Plans
drawn by	J Boys
date	Oct 21 scale 1:50@ A1
	www.bpmnet.co.uk info@bpmnet.co.uk

Do not scale off drawing, check all dimensions on site before all work is commenced. All goods materials workmanship to conform with current building regs BSS and COP's.