

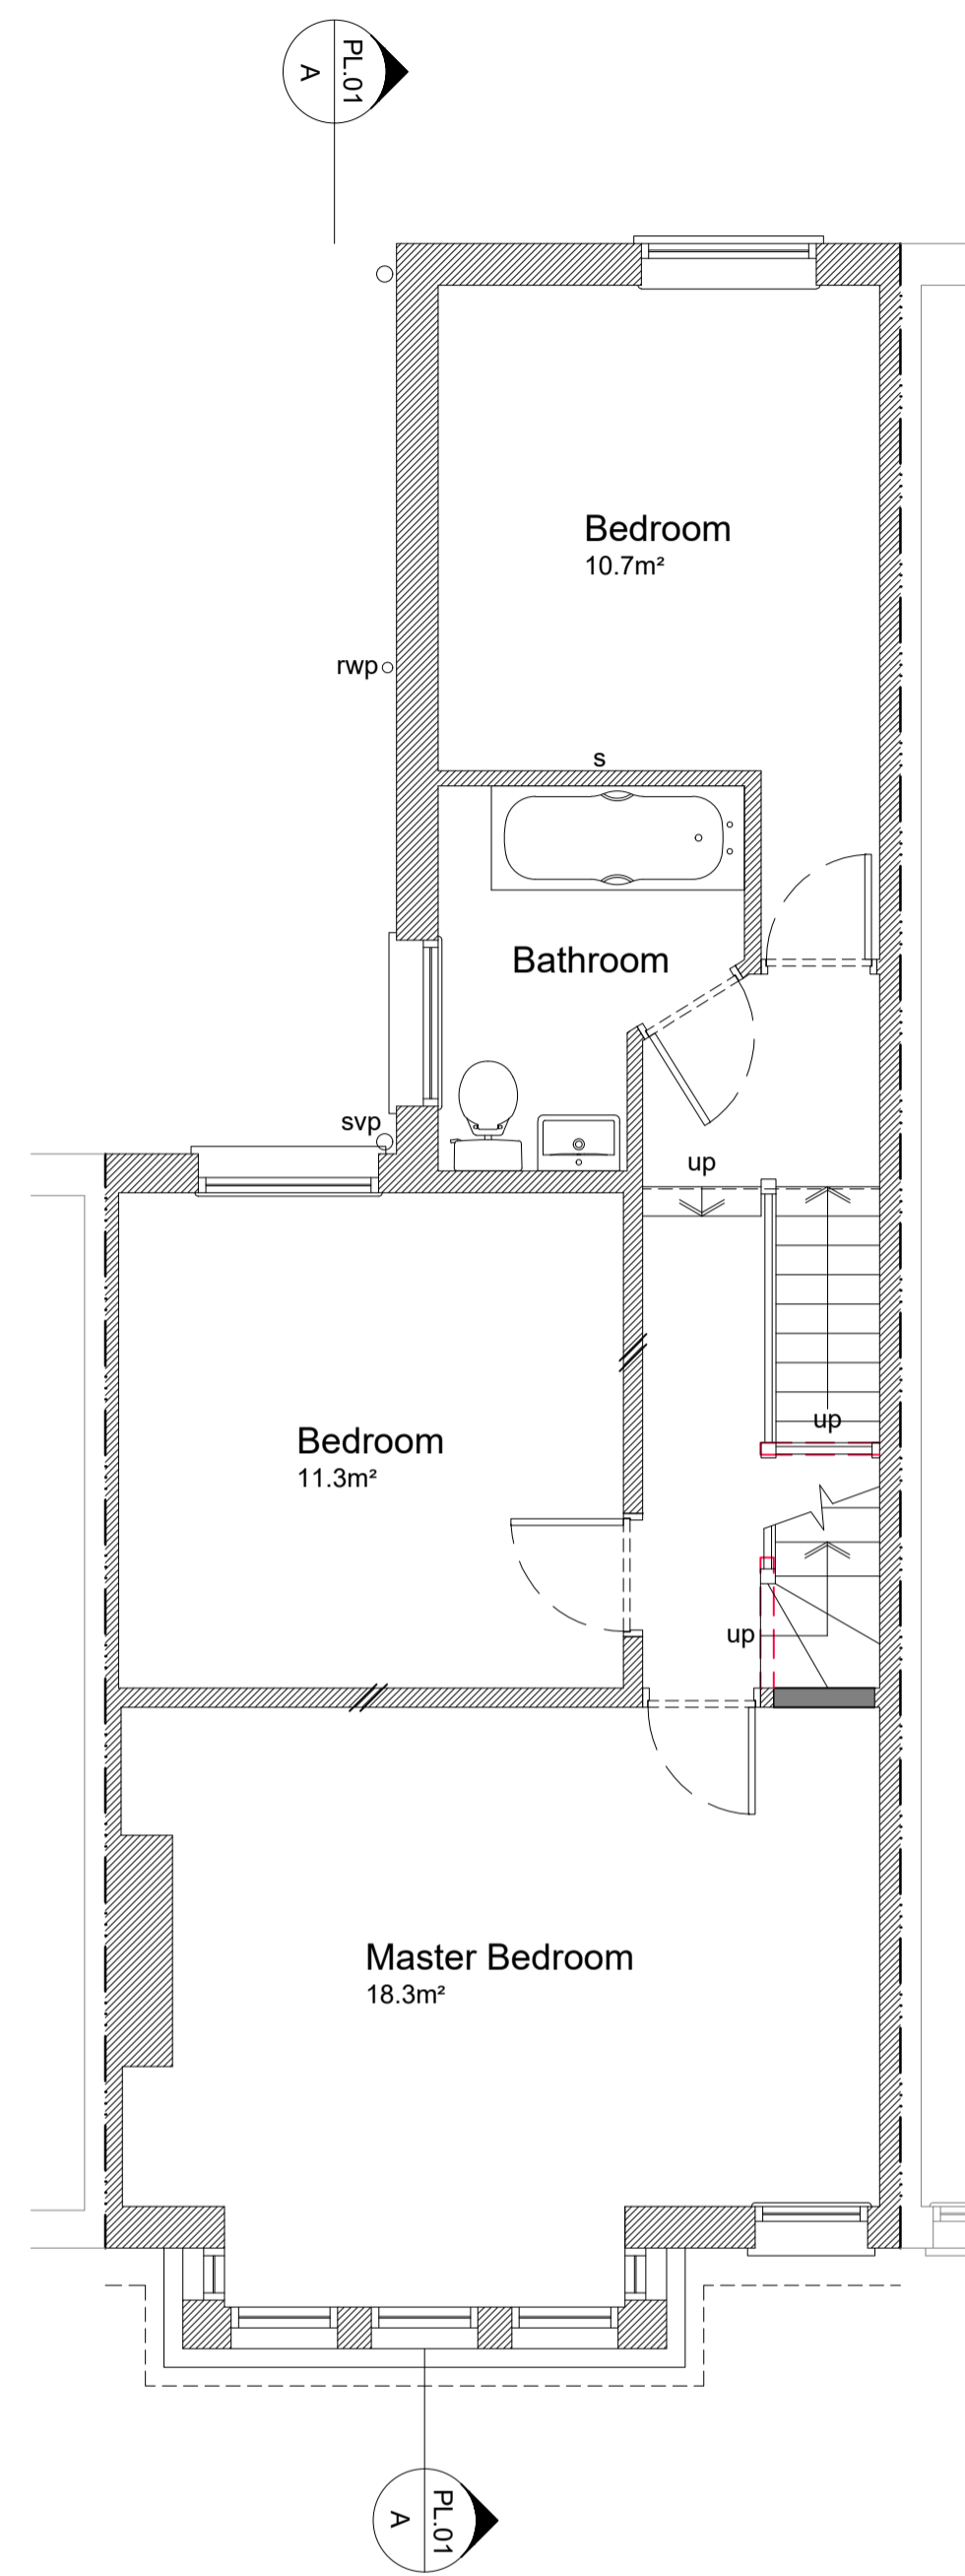



Proposed Ground Floor Plan 1:50

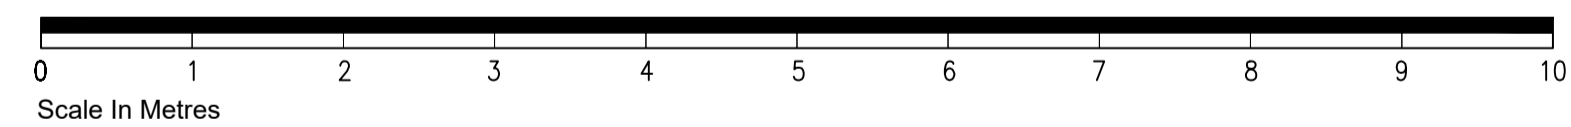

Proposed First Floor Plan 1:50

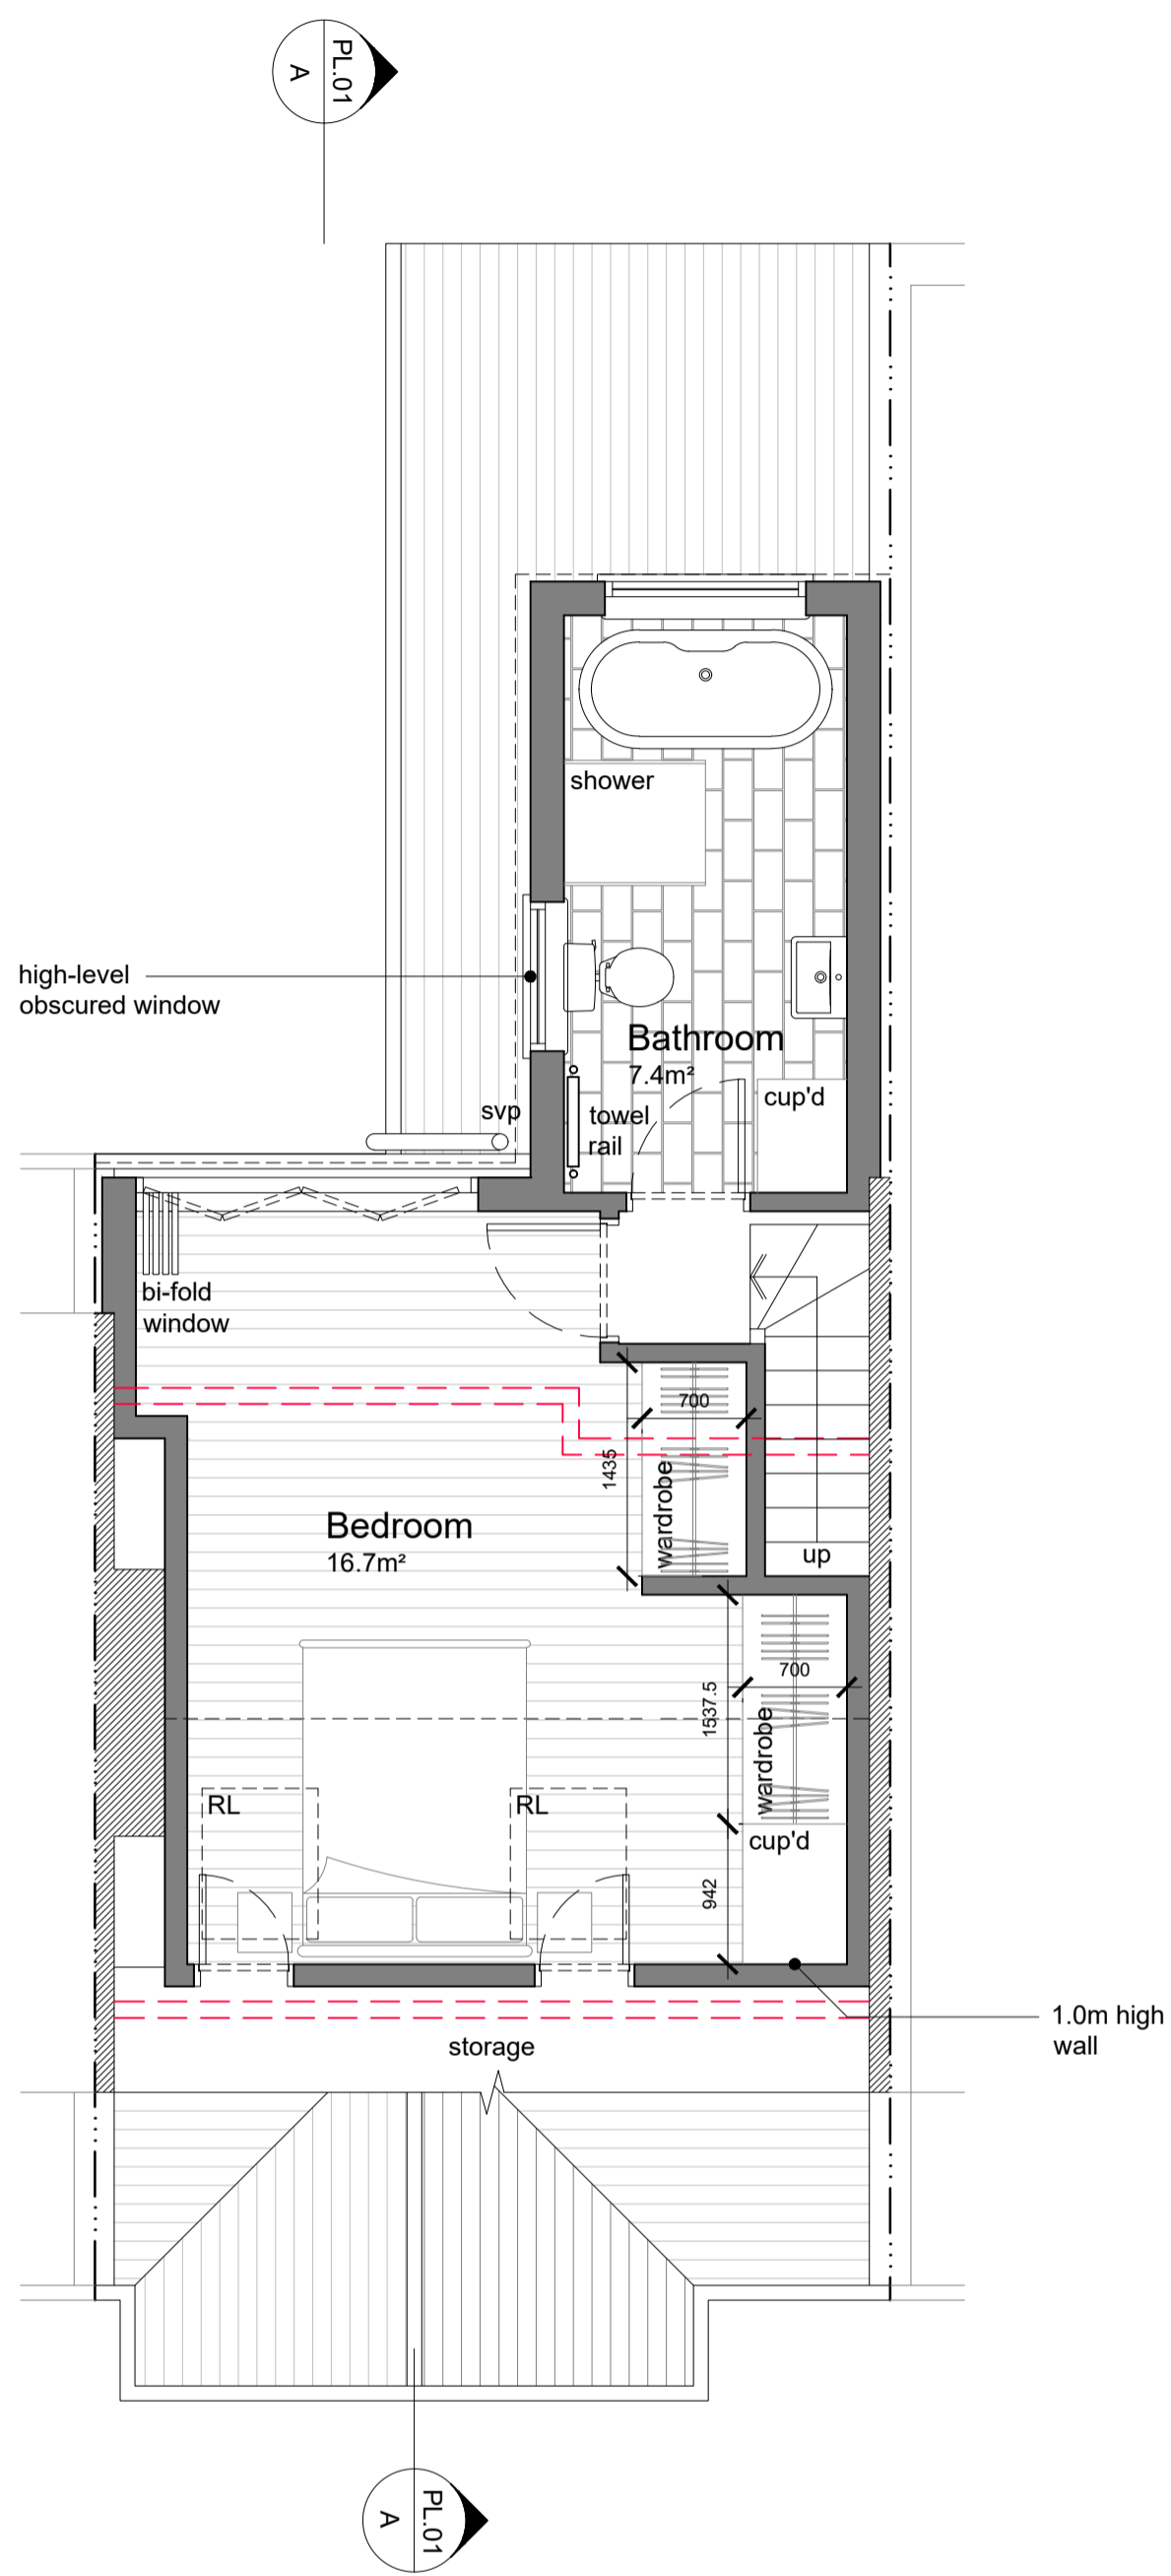


Proposed Second Floor Plan 1:50

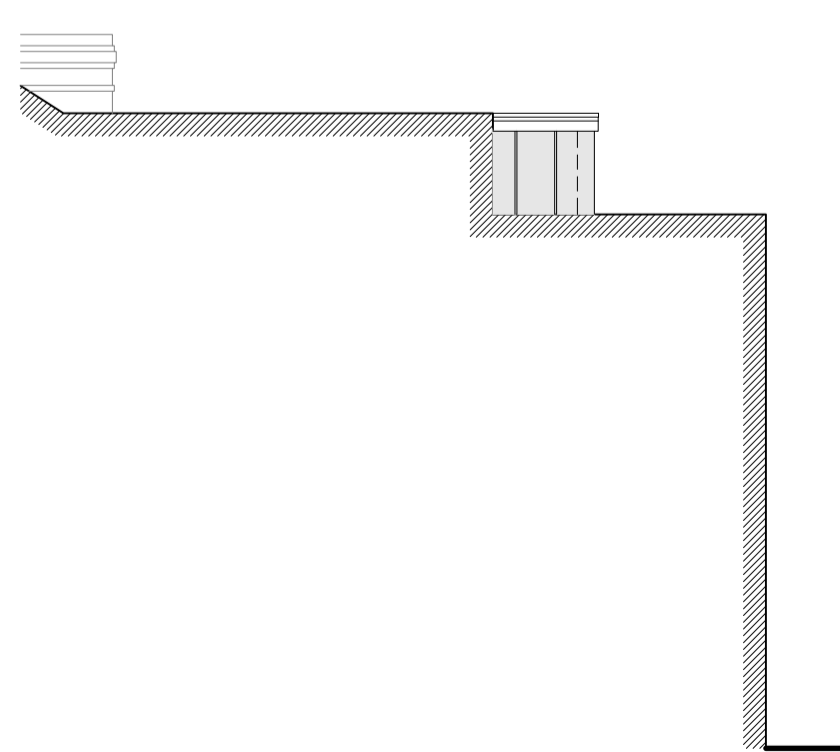


Proposed Side Elevation (NE) 1:100




Proposed Front Elevation (SE) 1:100

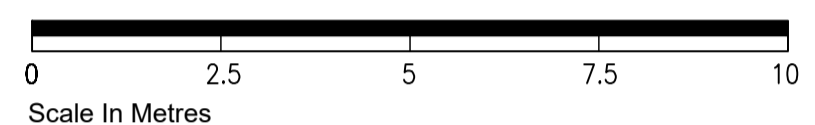

Proposed Rear Elevation (NW) 1:100

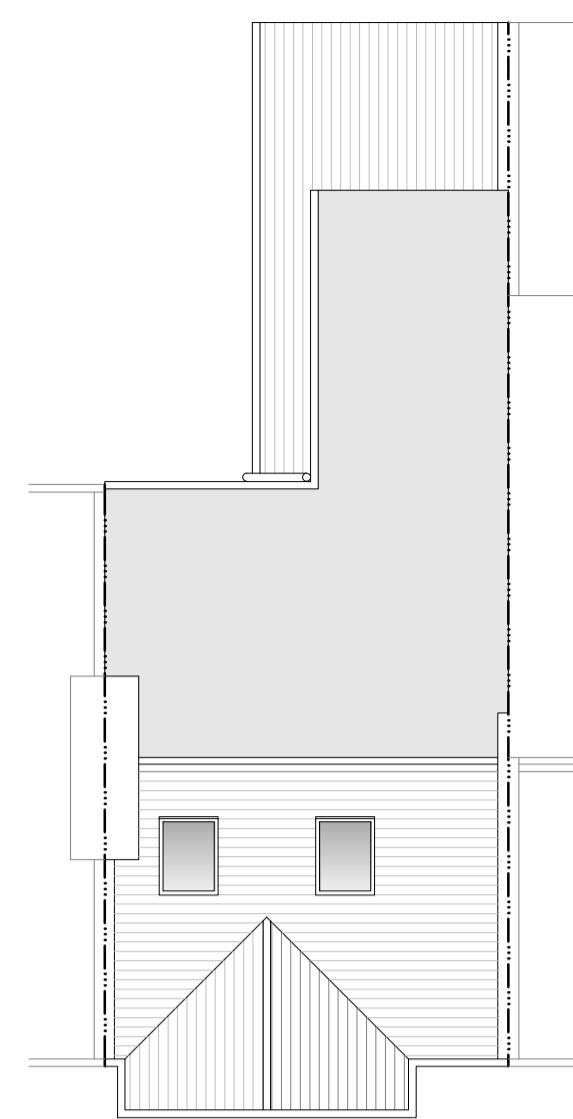


Proposed Roof Plan 1:100

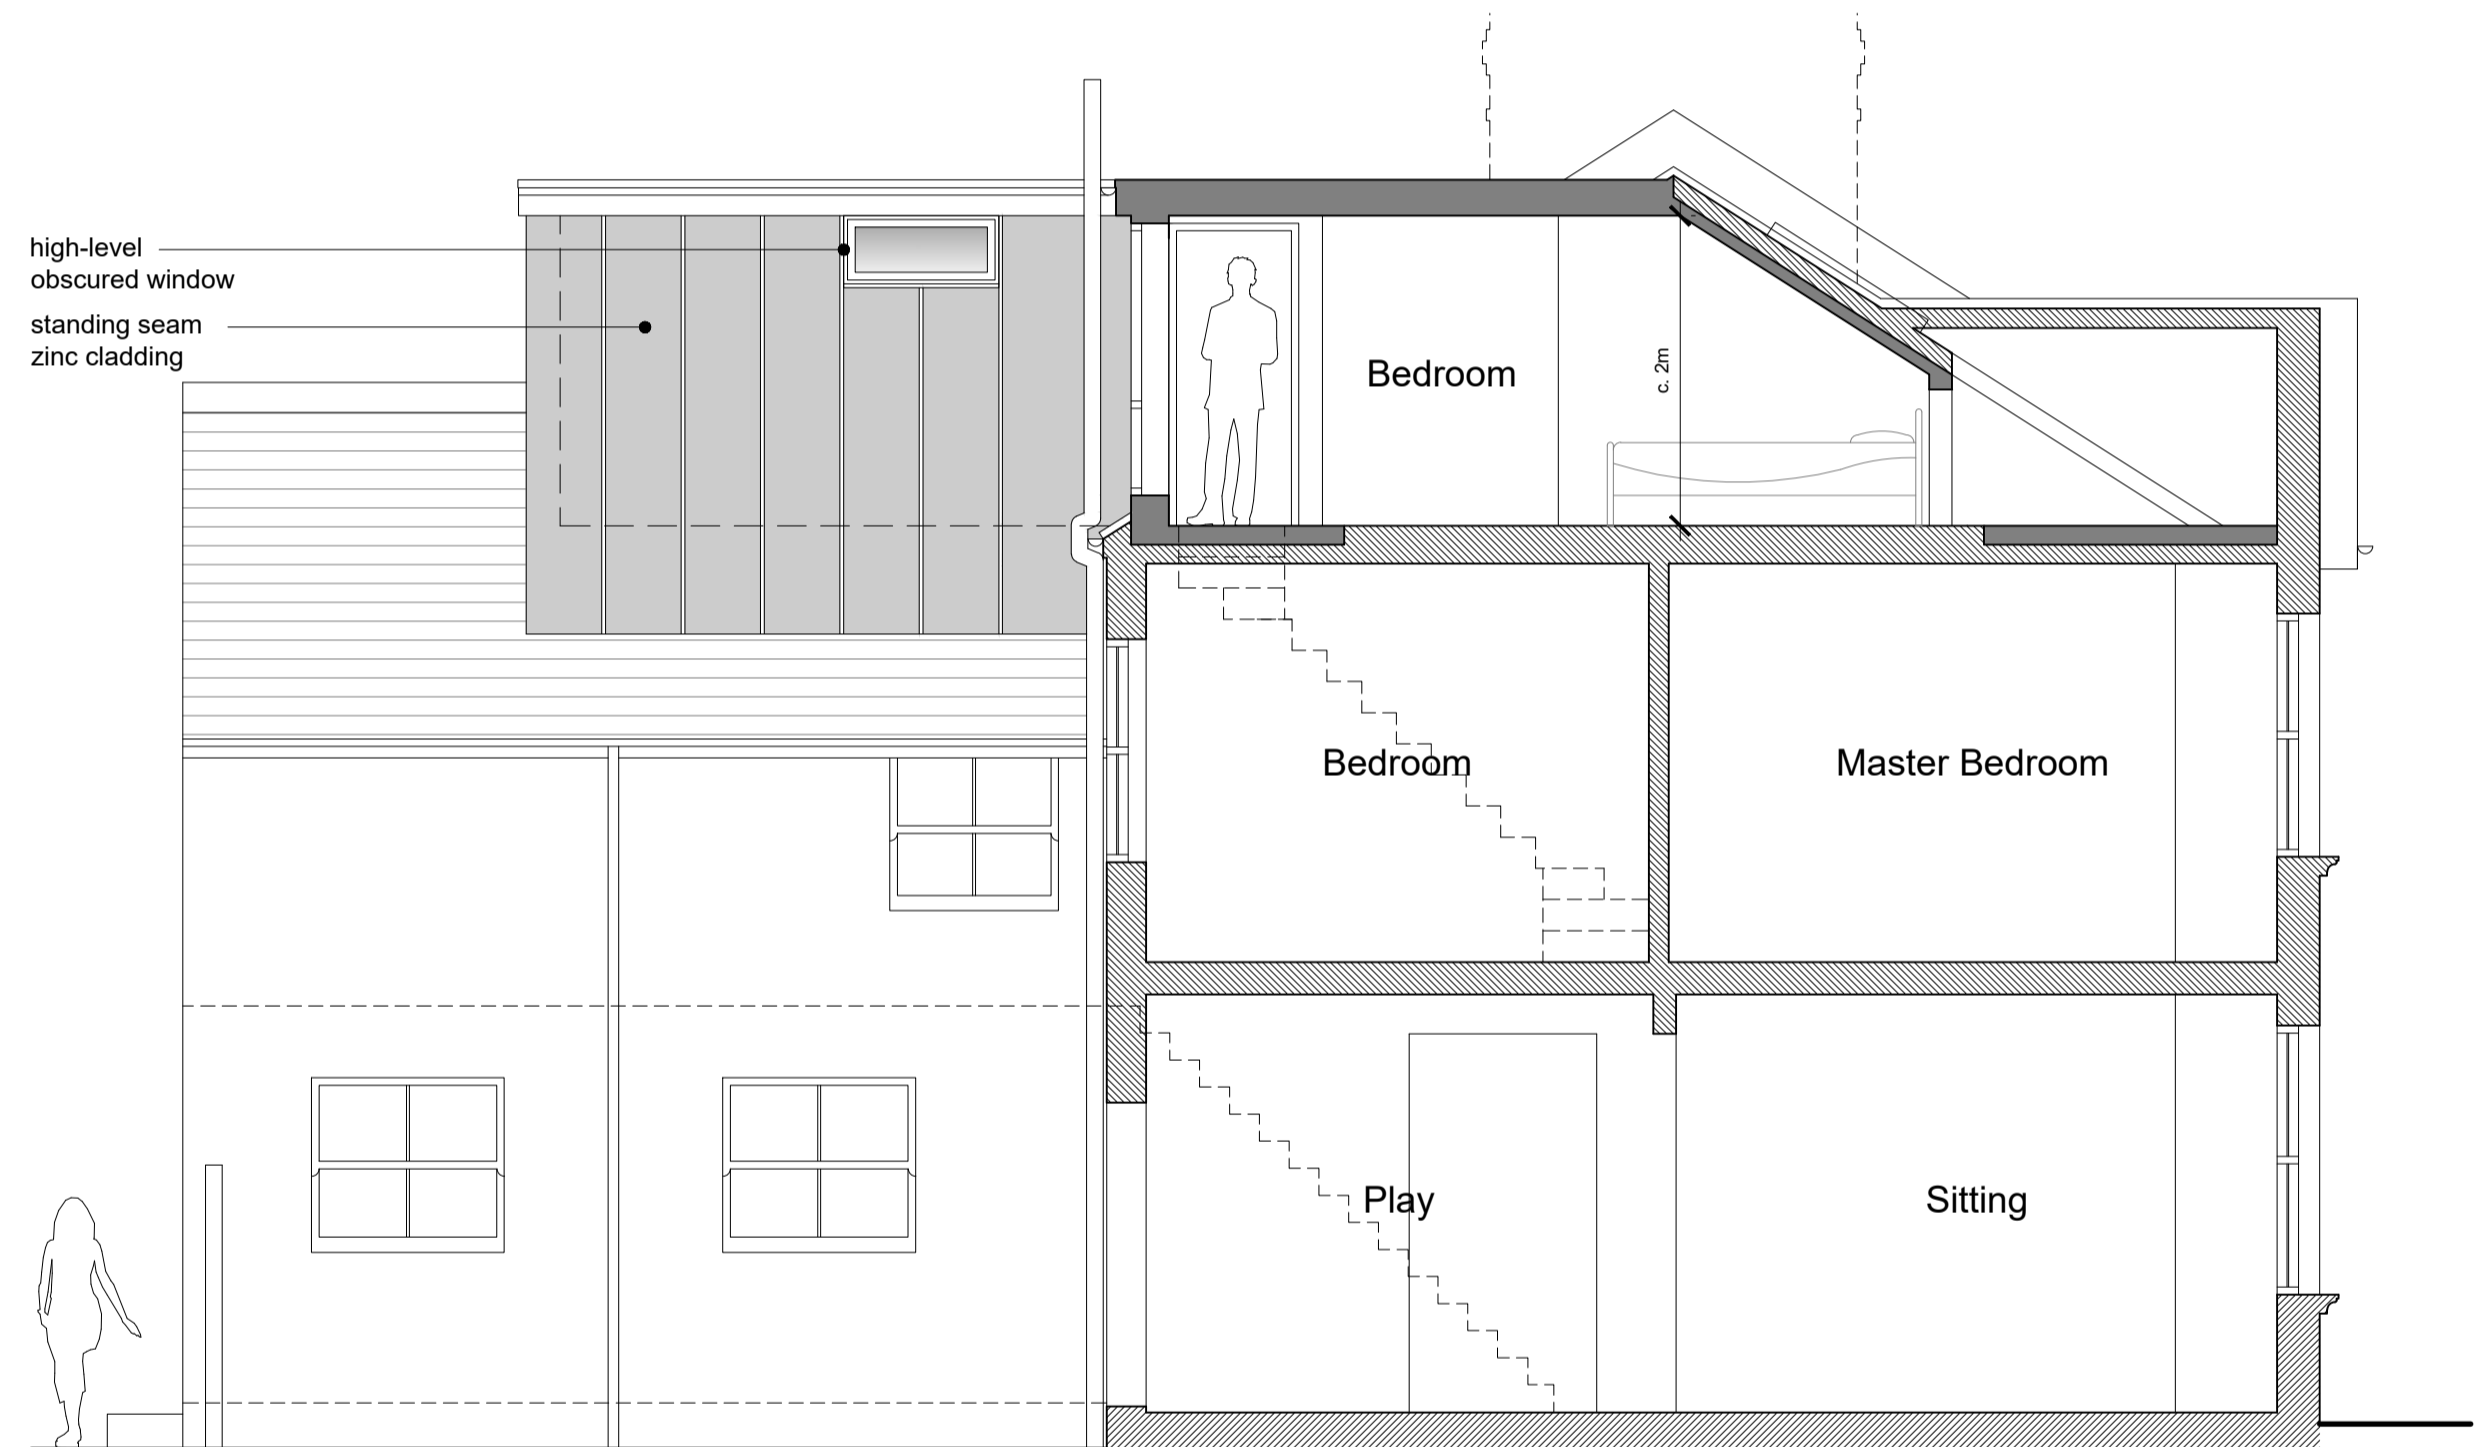


Proposed Section A-A / Side Elevation (SW) 1:50


- Existing Walls
- Proposed Walls
- Demolition

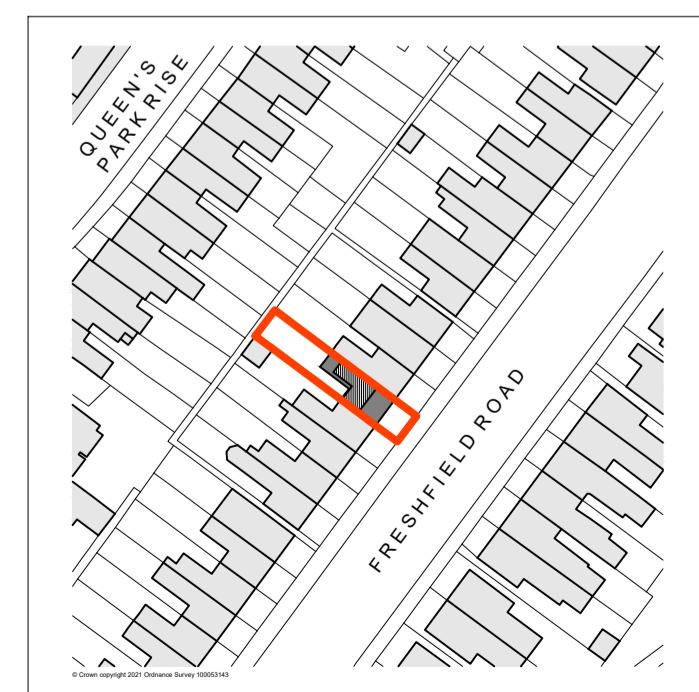

Location Plan 1:1250

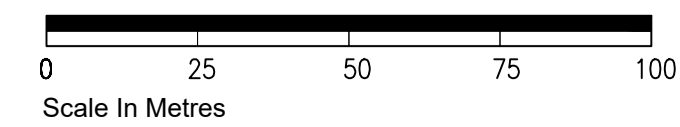

Site Plan 1:500

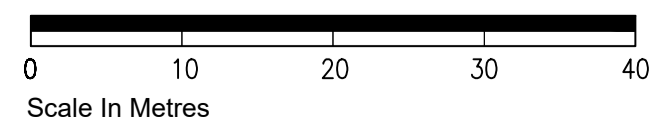

TIMDEACON architect

timdeacon.architect@gmail.com

rev. date comment

client Mr & Mrs Rose  
job 161 Freshfield Road  
Brighton  
East Sussex  
BN2 9YE

dwg # 091.PL.01  
dwg title Proposed Plans Section and Elevations

PLANNING  
November 2021

Do not scale off drawing unless solely for Planning purposes.  
Check all dimensions on site before work commences.  
All goods materials workmanship to conform with current building regulations BS5 and COP's.  
© Copyright Tim Deacon Architect

scale 1:50 / 1:100 @ A1  
1:100 / 1:200 @ A3

RIBA work stage D