

Front Elevation



Side Elevation



Rear Elevation

Materials:

Walls:

Painted render to match existing.

Roof:

Concrete interlocking tiles salvaged from existing roof.

Window:

Oak coloured upvc to match existing.

Rooflights:

Flush fitting Conservation type.

Rainwater Goods:

Black plastic to match existing.

Neil Tanner Associates

Architecture Planning
Surveying Project Management



The Studio, Old Well House, Turweston, Brackley. NN13 5JU
Tel/Fax: 01280 701081 Email: neiltanner@aol.com

Client: Mr & Mrs G. Fuller

Project: Proposed Extension
Broadway Cottage
Main Street, Tingewick

Drawing: Plans & Elevations
As Proposed

Scale: 1:50 (A2) Drg No: 944-2


Date: APRIL 2018

Drawn: [Signature] [Grid]

THIS DRAWING IS COPYRIGHT © THIS DRAWING IS NOT TO BE SCALED.
DIMENSIONS TO BE SITE CHECKED BEFORE COMMENCEMENT OF WORK.



Ground Floor Plan

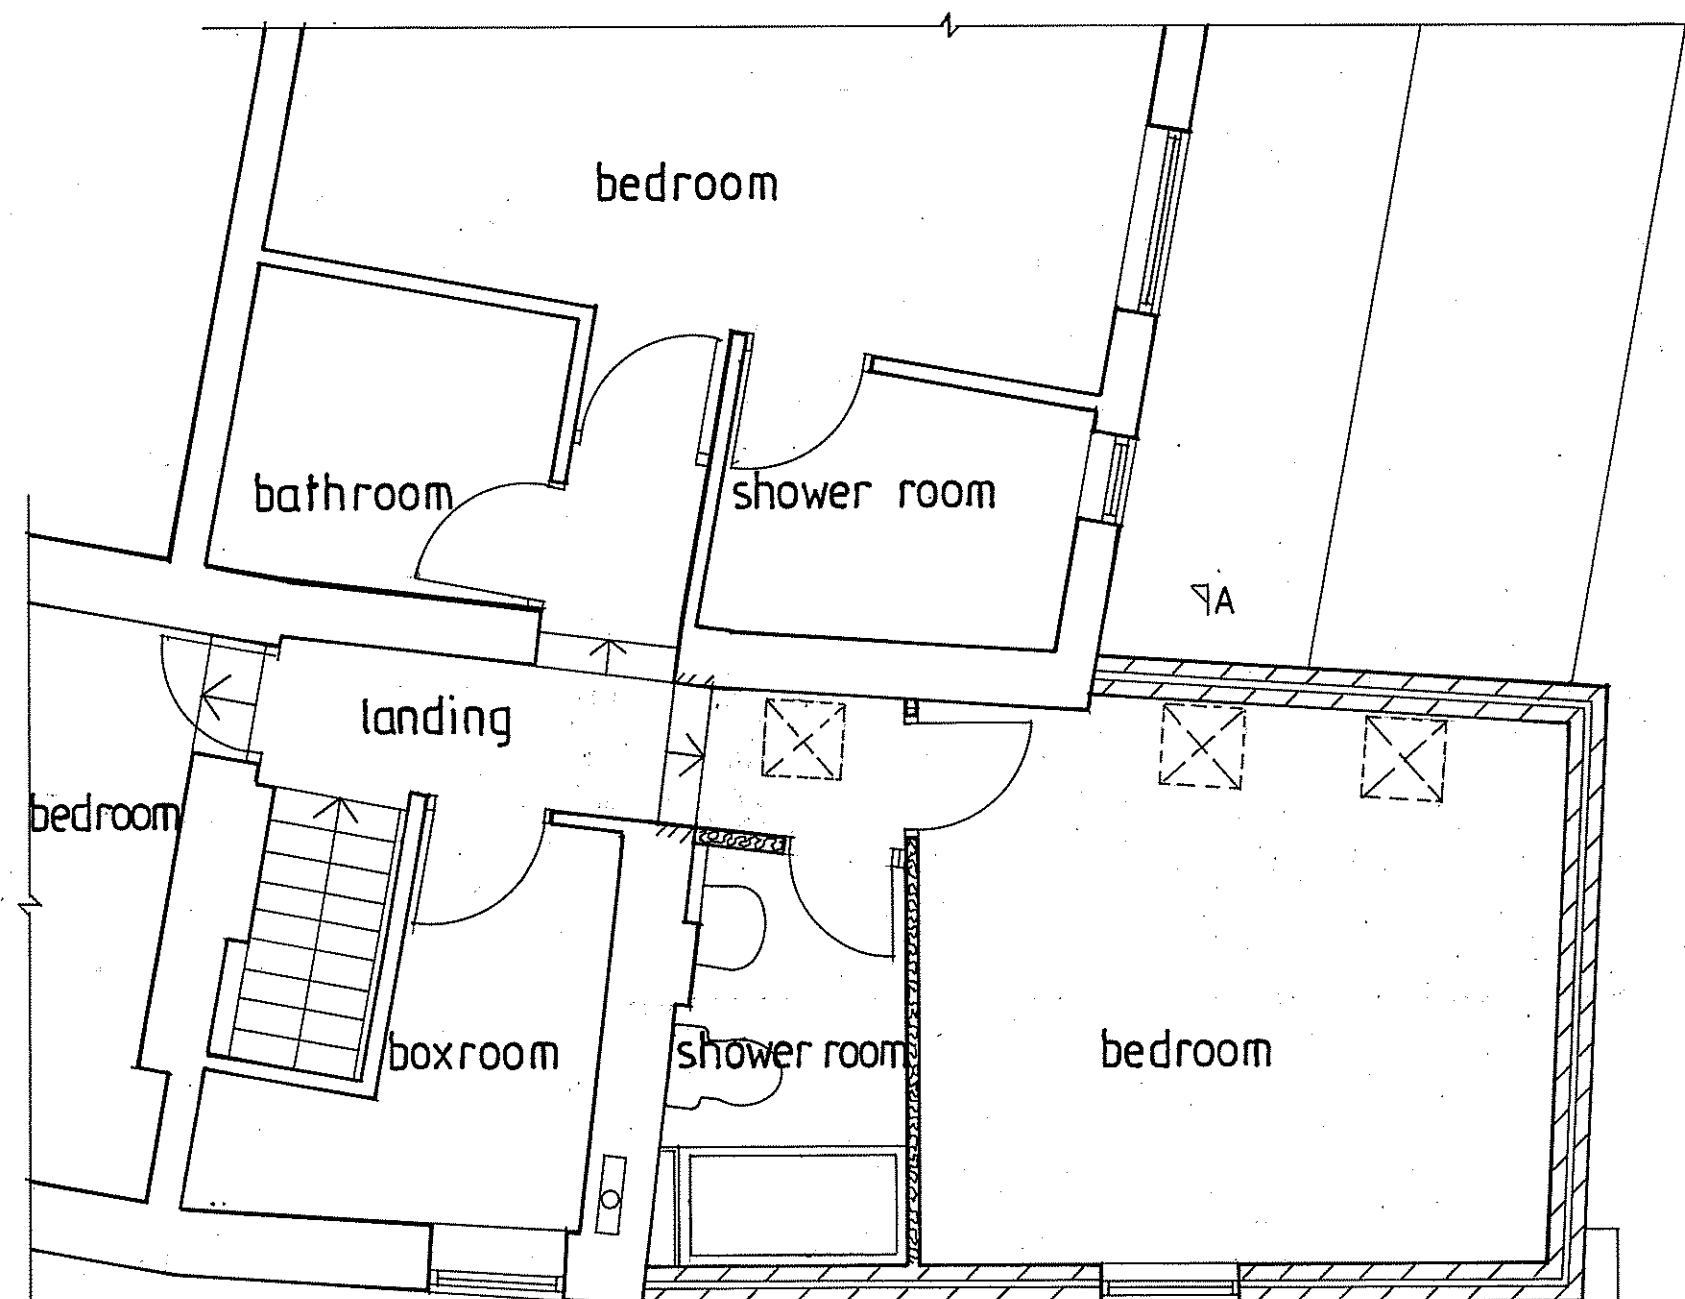

First Floor Plan

