



Upper Ground Floor Plan

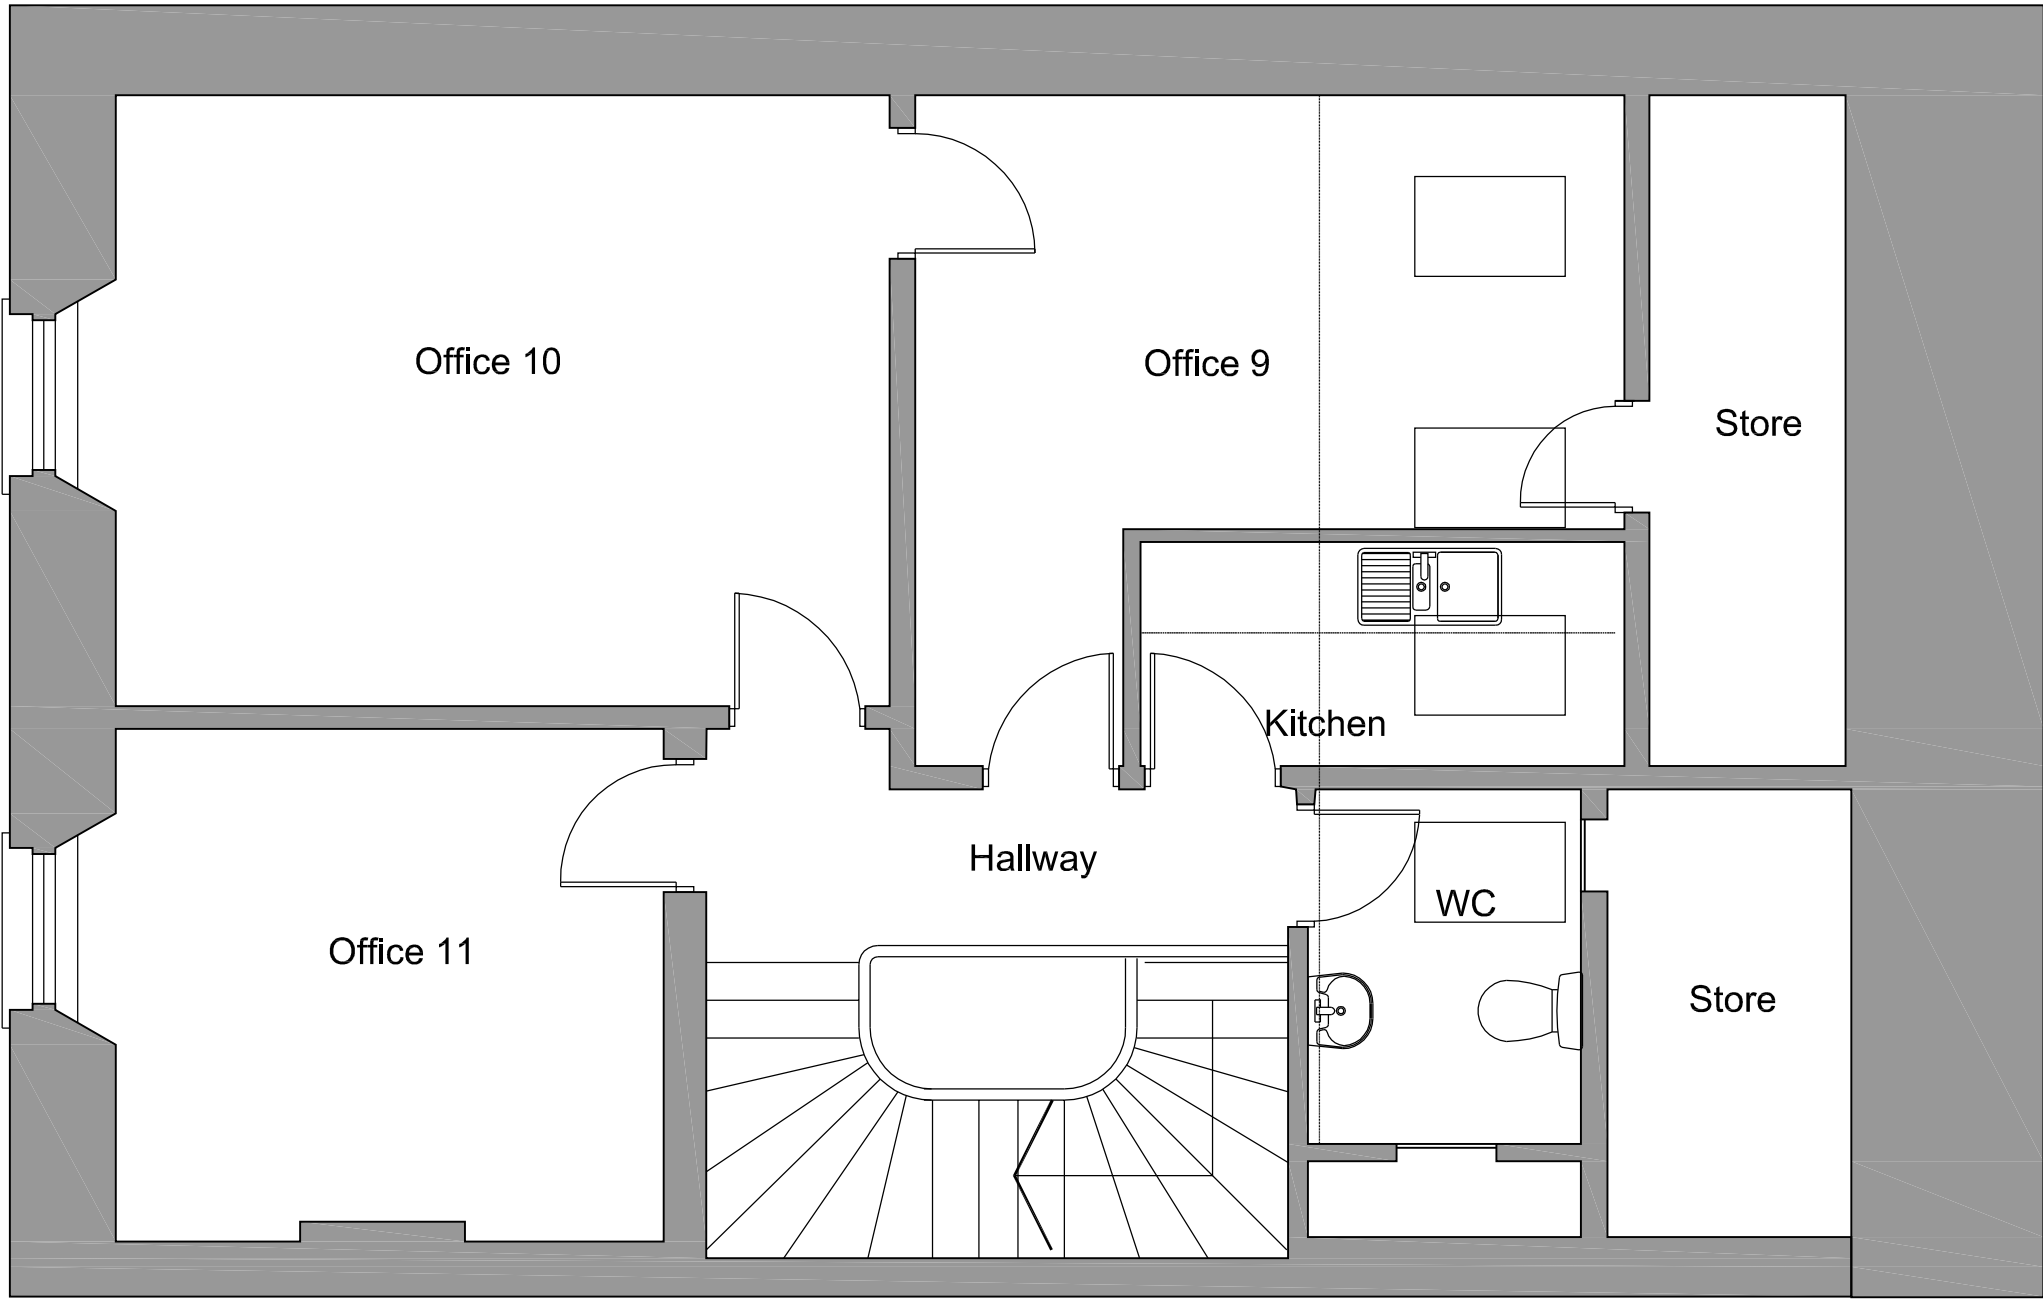


Second Floor Plan

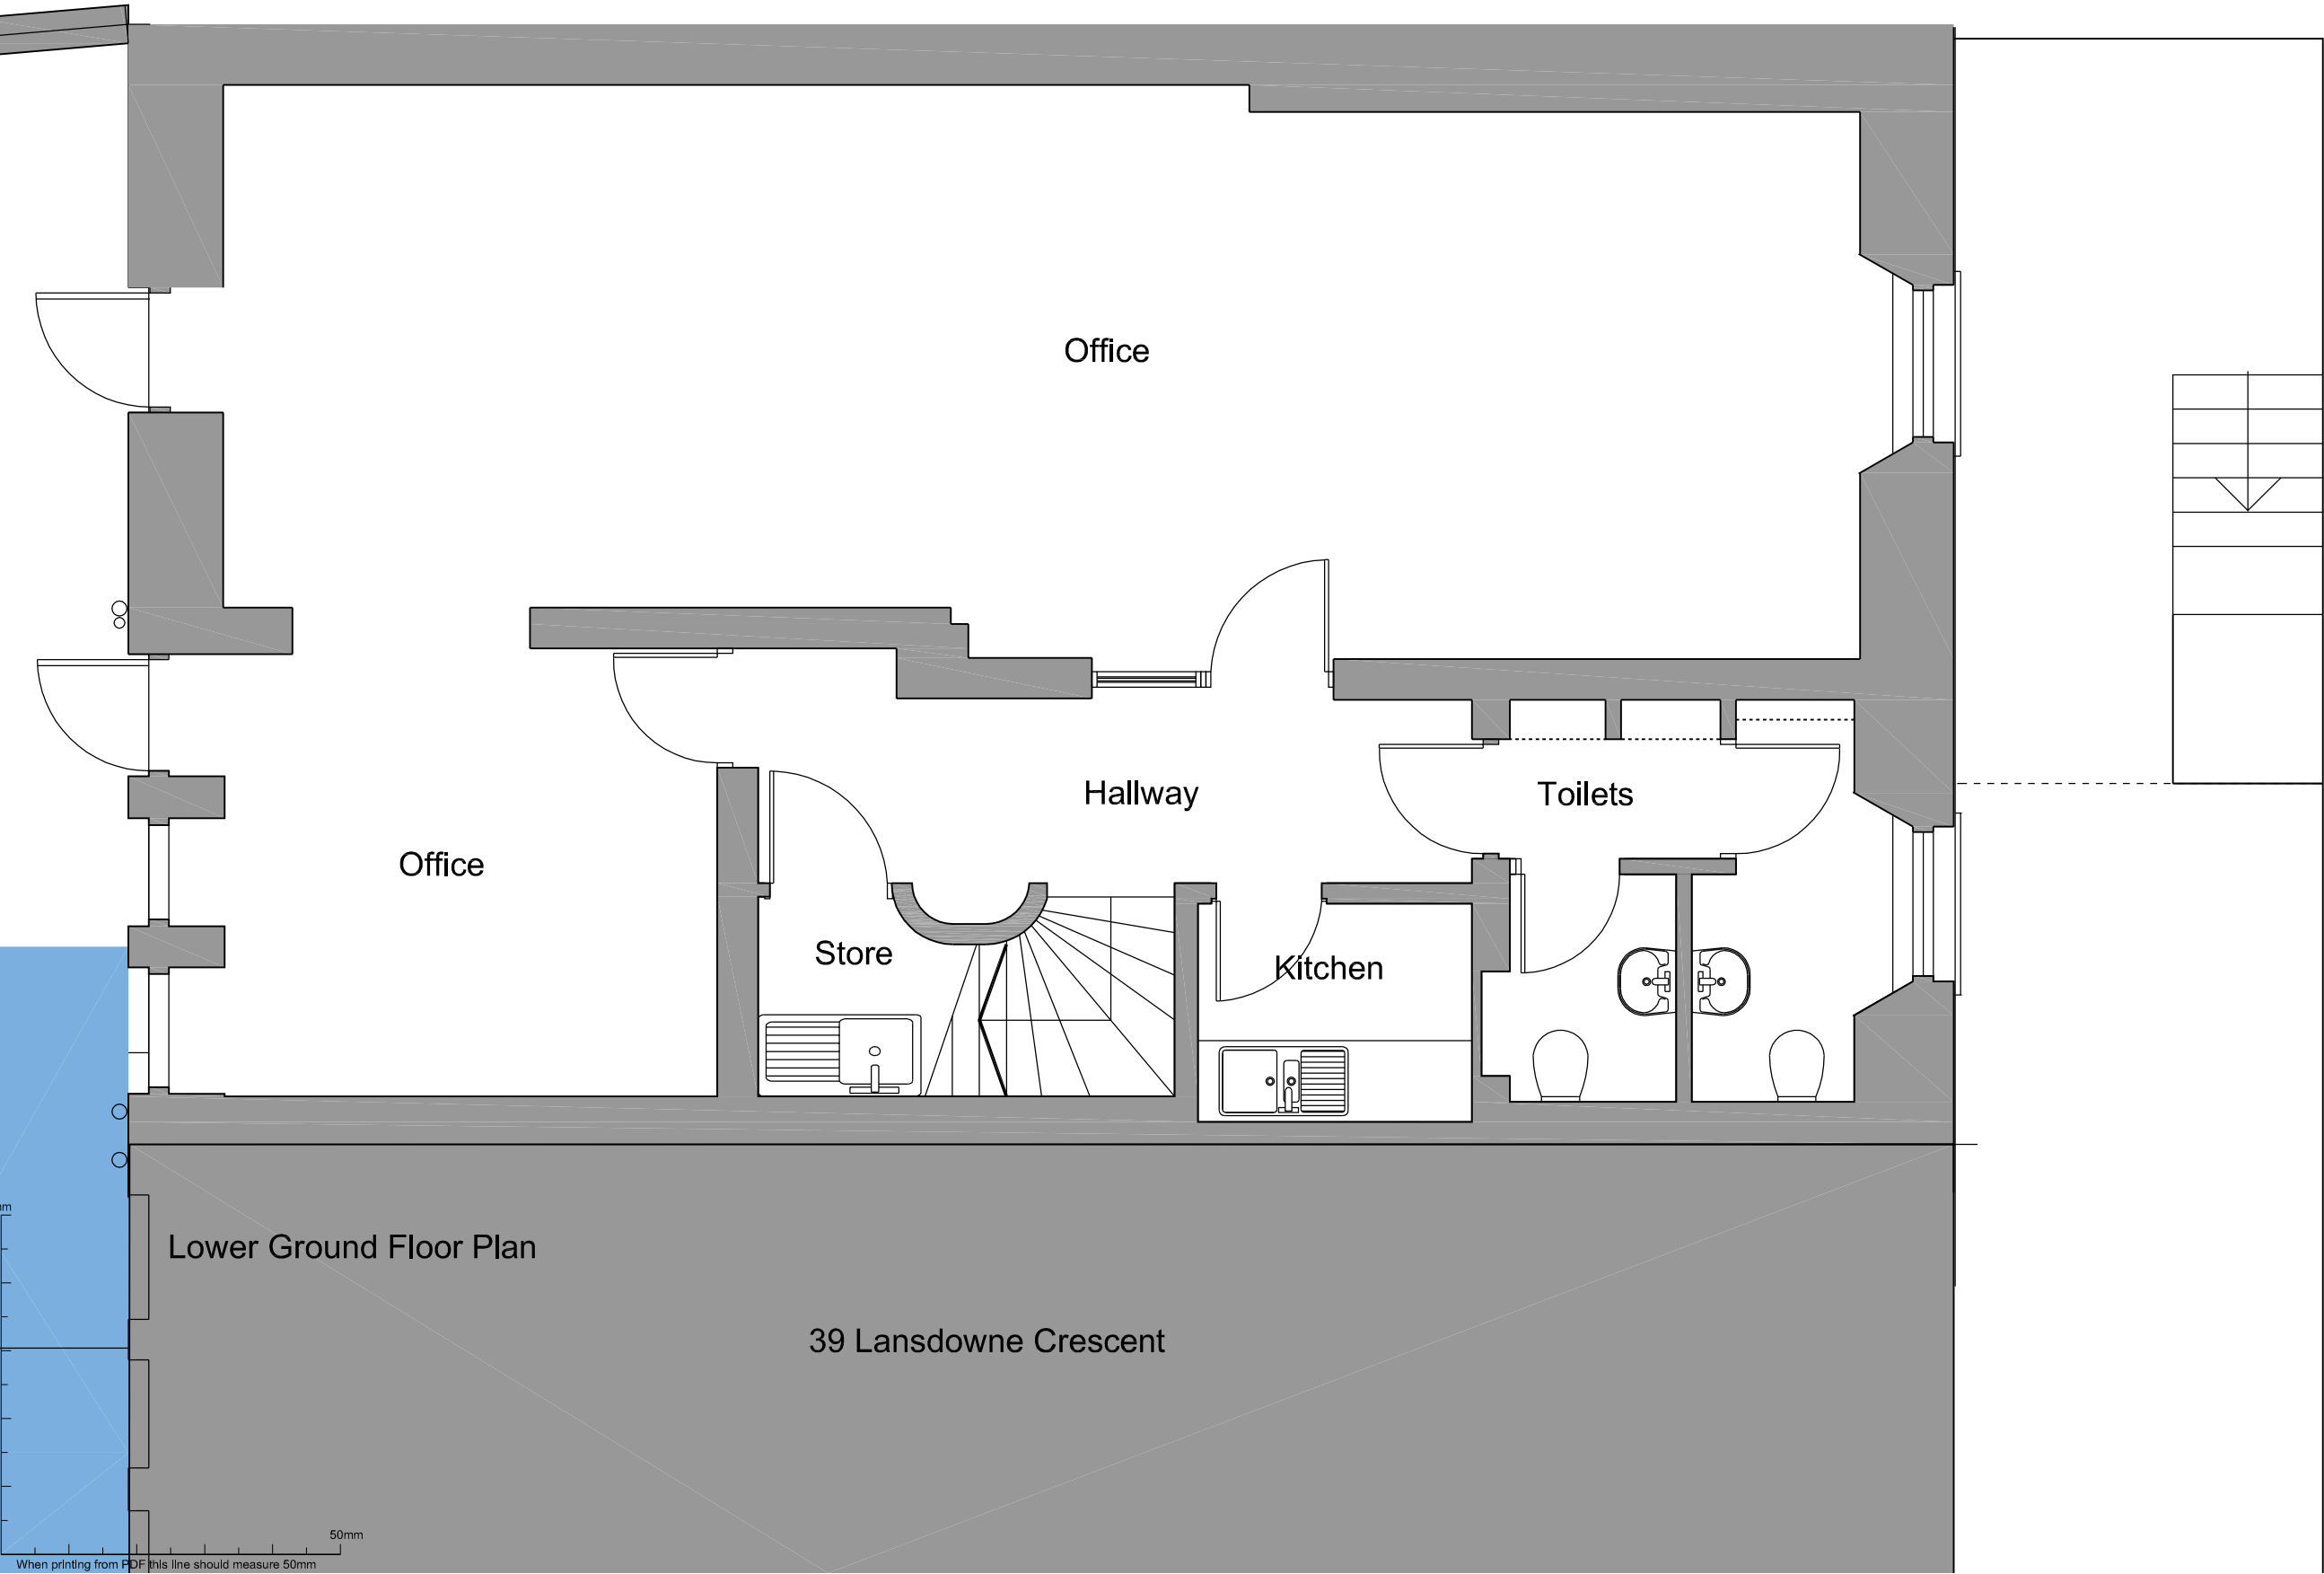

Lower Ground Floor Plan

39 Lansdowne Crescent

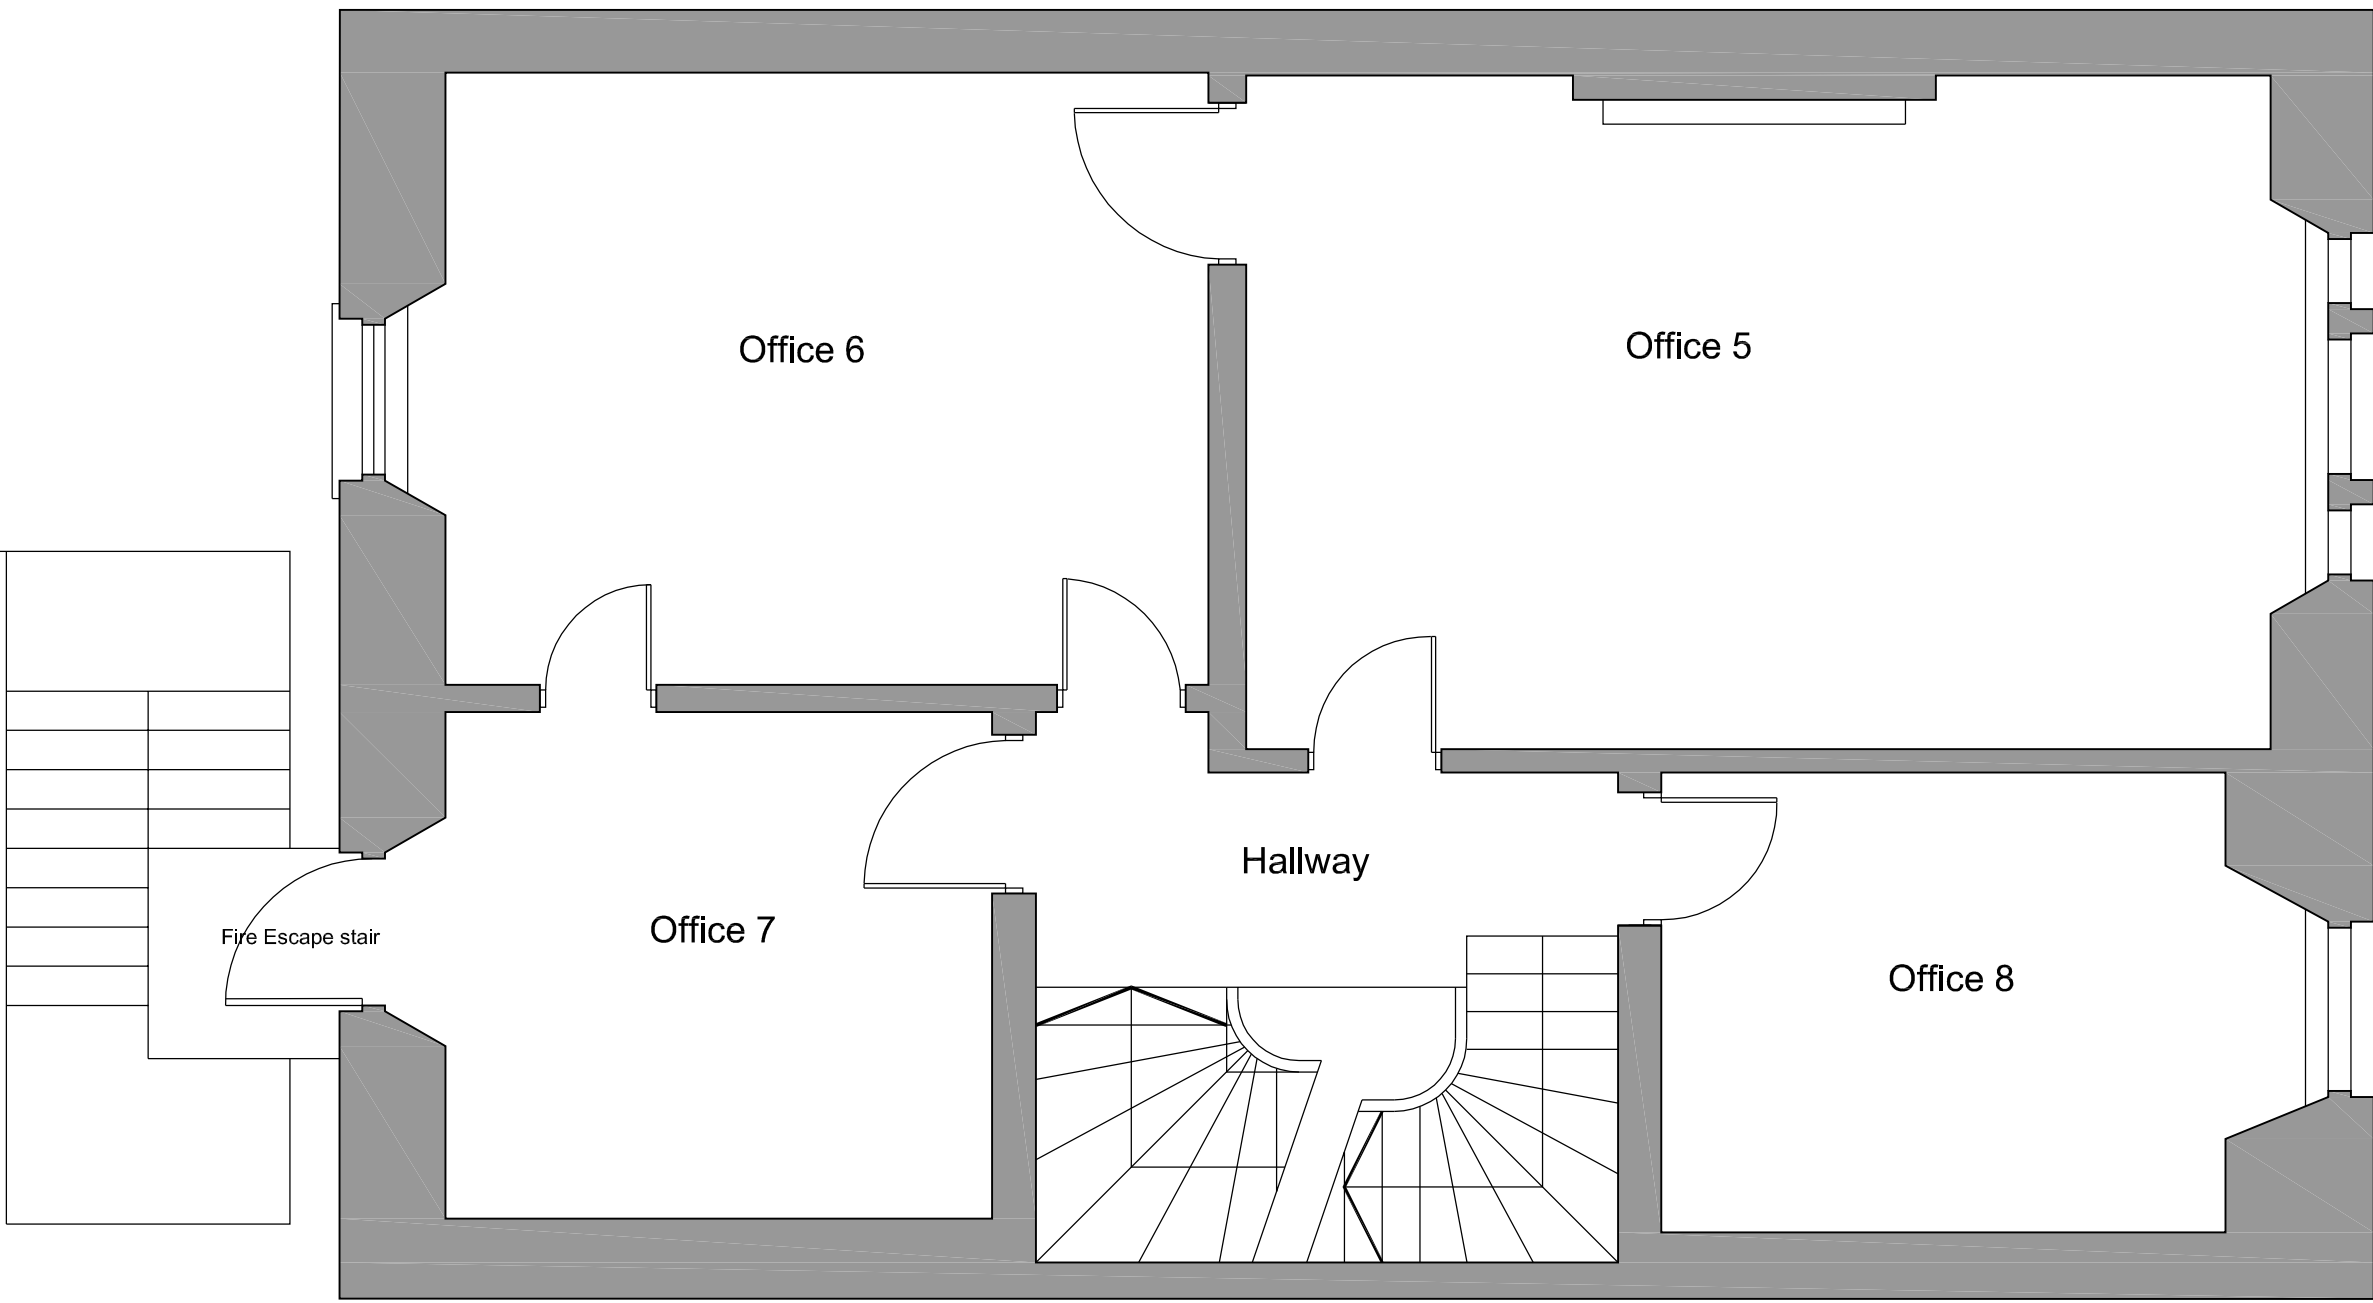

First Floor Plan



Rev		Date	By	Desc
A	06.11.21			Plans updated to correspond with the cross section
B	21.11.21			Scale bar added

Rev		Date	Description	RISK REGISTER

**DO NOT SCALE**  
The Contractor must check & verify all Site & Building Dimensions, Levels & Sewer Inverts at DCM's before commencing work.  
This Drawing must be read with the NBS Contract Specification and any related Structural Engineer or Specialist Contractors Drawings.  
**COPYRIGHT:**  
The information contained on this drawing is the sole copyright of anderson bell + christie & may not be reproduced without express written permission. Anderson Bell Christie Architect's License number for copy or display of OS Data is LUG0385.

Project		38 Lansdowne Crescent, Glasgow G20 6NH	
Client		Lansdowne SIPP	
Drawn by		Existing floor plans	
Ref No.	0862	Proj No.	AL(0)090
Scale	1:50	Scale	1:200
Drawn by	SL	Drawn by	October 2021

**anderson bell + christie**  
architects

382 Great Western Road  
Glasgow G4 9HT  
T: (+44) 0141 339 1515  
F: (+44) 0141 339 0505  
E: gen@andersonbellchristie.com  
W: www.andersonbellchristie.com

CAD Ref