


View C
▲

View B
▶


View D
◀

View A
▲

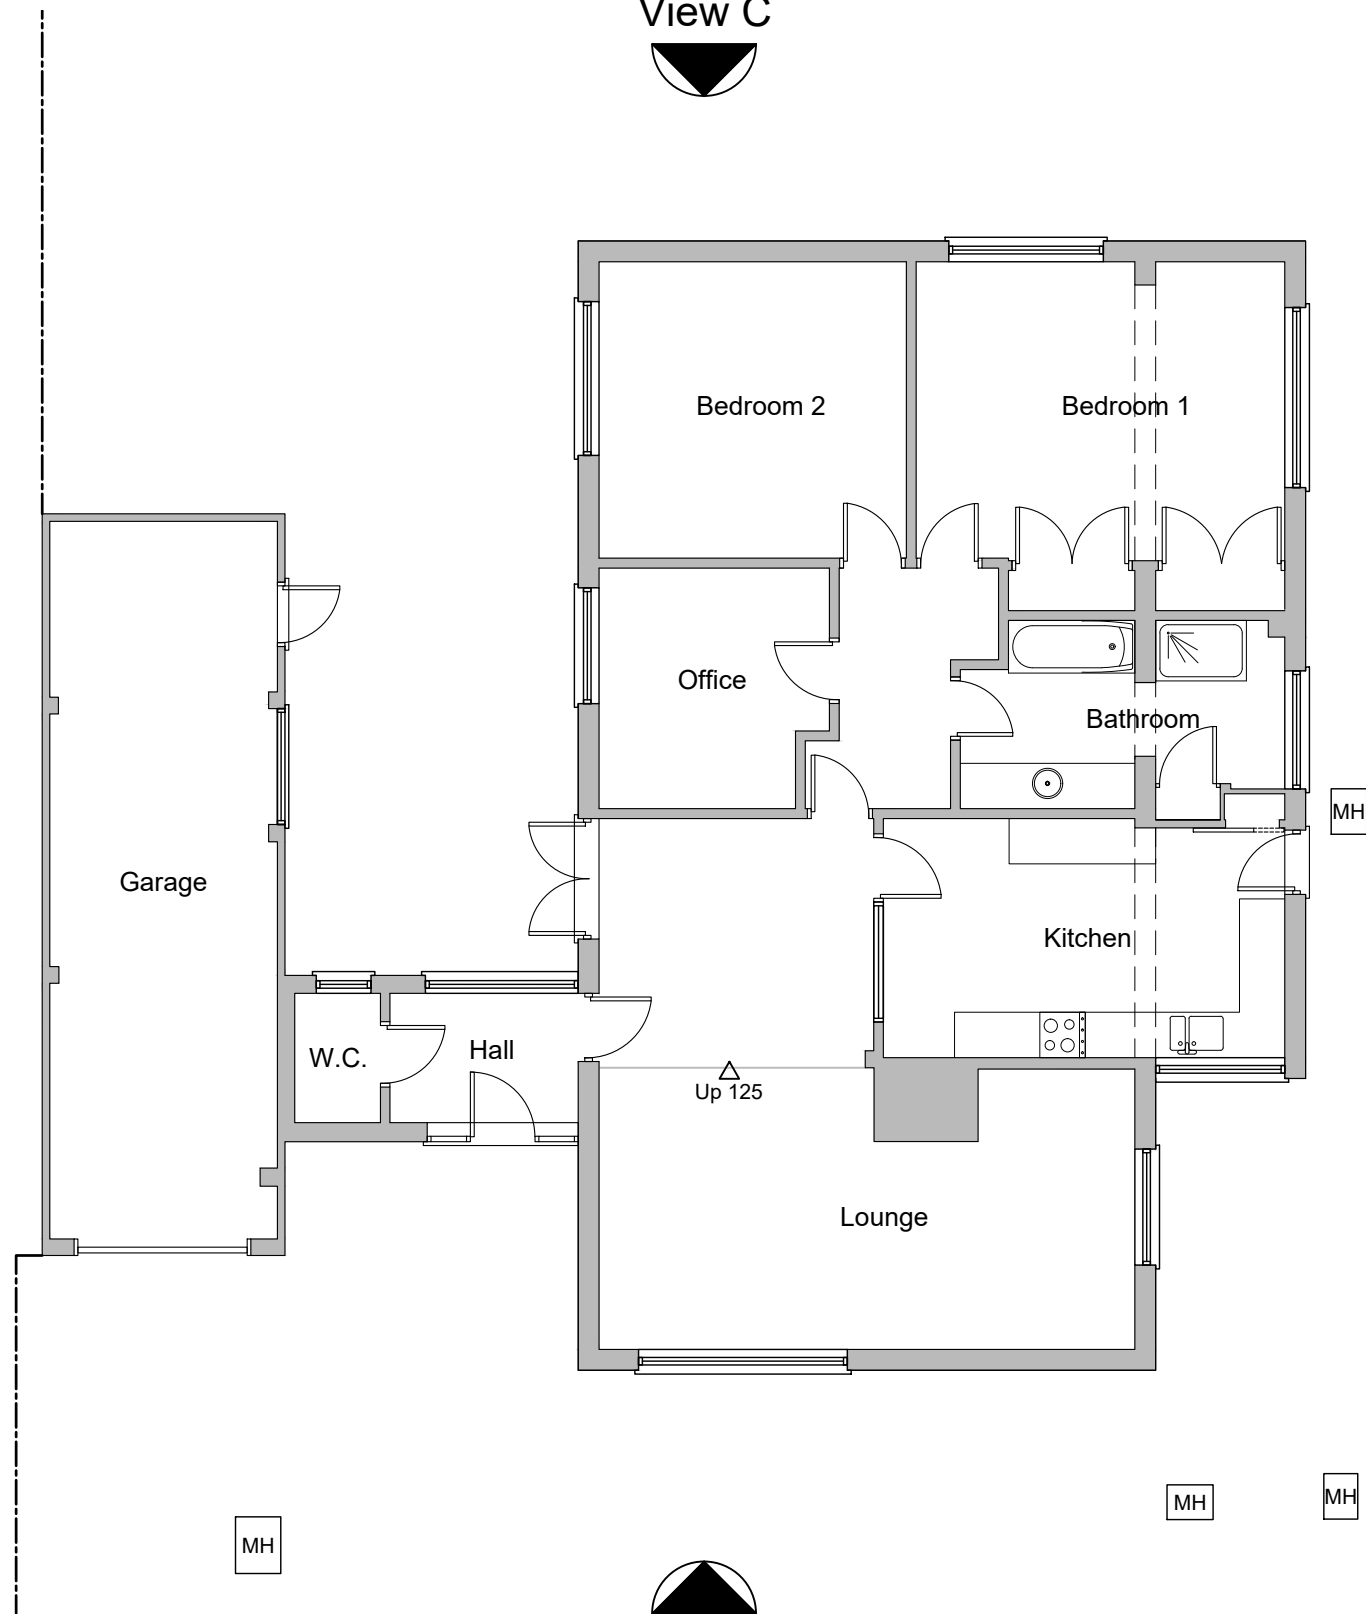



Existing Ground Floor Plan
Scale 1:100

PLANNING ISSUE
PLEASE NOTE
THESE DRAWINGS ARE FOR THE PURPOSE OF
PLANNING ONLY
THESE ARE NOT CONSTRUCTION DRAWINGS

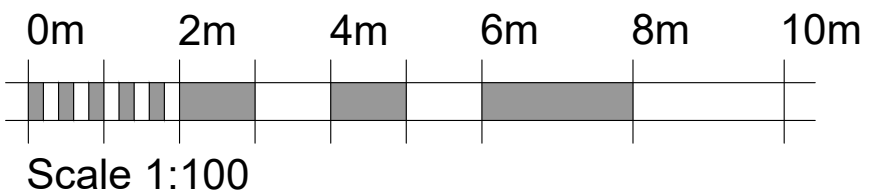


5 BLOTTS BARN, BROOKS ROAD, RAUNDS, NORTHANTS, NN9 6NS
01933 551389 :: info@blueprintdesign.org.uk

TITLE	Single Storey Front Extension for Mr Harris 24b Hatton Park Road, Wellingboro' NN8 5AT		
DETAIL	Existing Ground Floor Plan		
SCALE	1:100	SHEET:	A3
DRAWN	HR	CHECKED	KLG
DATE	July 2021	ISSUE	PLANNING
			21-118-01
<small>CONTRACTORS MUST CHECK ALL DIMENSIONS ON SITE. ONLY FIGURED DIMENSIONS ARE TO BE WORKED FROM DISCREPANCIES MUST BE REPORTED TO BLUEPRINT BEFORE PROCEEDING. © THIS DRAWING IS COPYRIGHT.</small>			

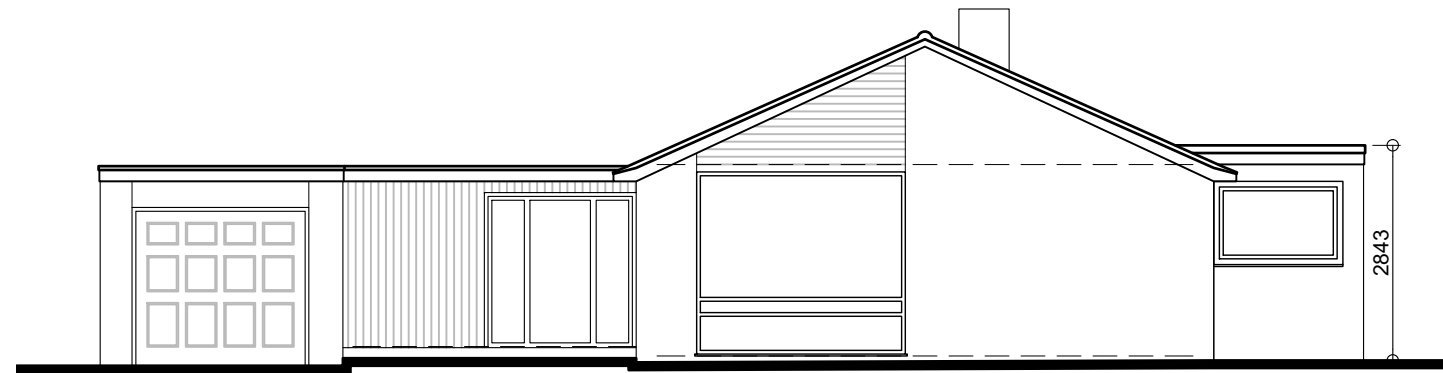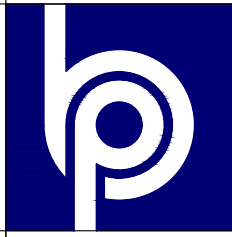


Existing Front Elevation
View A - Scale 1:100

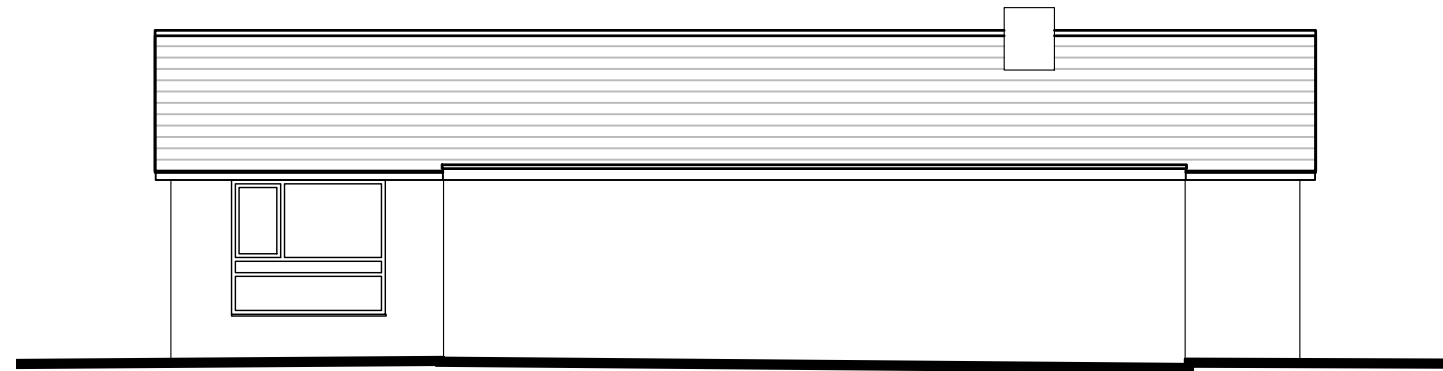

Existing Side Elevation
View B - Scale 1:100

PLANNING ISSUE
PLEASE NOTE
THESE DRAWINGS ARE FOR THE PURPOSE OF
PLANNING ONLY
THESE ARE NOT CONSTRUCTION DRAWINGS


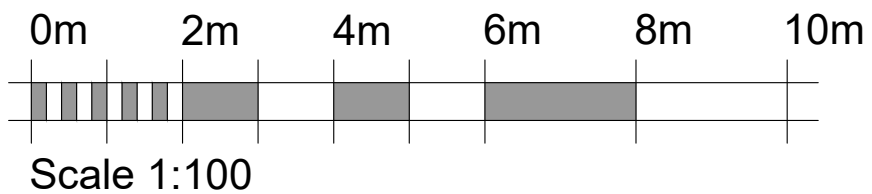


blueprint
Architectural Design Ltd.


5 BLOTTS BARN, BROOKS ROAD, RAUNDS, NORTHANTS, NN9 6NS
01933 551389 :: info@blueprintdesign.org.uk

TITLE	Single Storey Front Extension for Mr Harris 24b Hatton Park Road, Wellingboro' NN8 5AT		
DETAIL	Existing Elevations		
SCALE	1:100	SHEET:	A3
DRAWN	HR	CHECKED	KLK
DATE	July 2021	ISSUE	PLANNING
21-118-02			

CONTRACTORS MUST CHECK ALL DIMENSIONS ON SITE. ONLY FIGURED DIMENSIONS ARE TO BE WORKED FROM DISCREPANCIES MUST BE REPORTED TO BLUEPRINT BEFORE PROCEEDING. © THIS DRAWING IS COPYRIGHT.

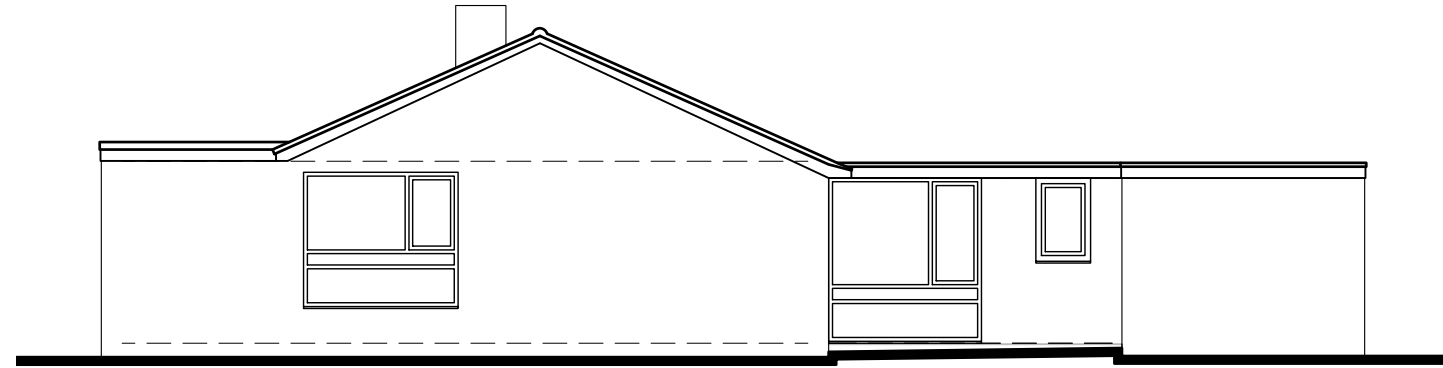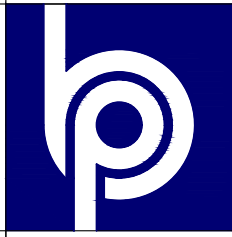


Existing Rear Elevation
View C - Scale 1:100

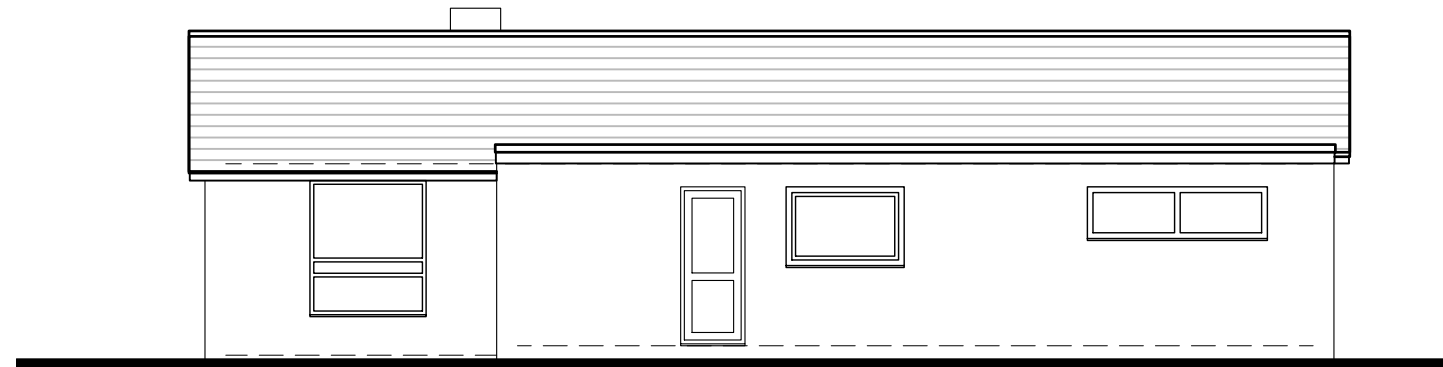

Existing Side Elevation
View D - Scale 1:100



PLANNING ISSUE
PLEASE NOTE
THESE DRAWINGS ARE FOR THE PURPOSE OF
PLANNING ONLY
THESE ARE NOT CONSTRUCTION DRAWINGS

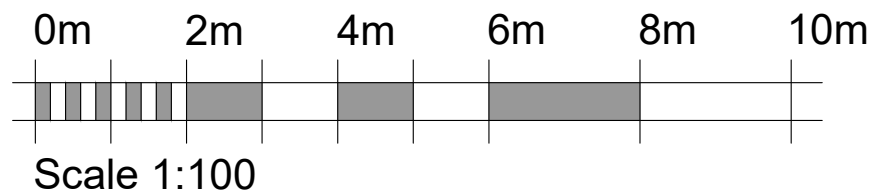

5 BLOTTS BARN, BROOKS ROAD, RAUNDS, NORTHANTS, NN9 6NS
01933 551389 :: info@blueprintdesign.org.uk


TITLE	Single Storey Front Extension for Mr Harris 24b Hatton Park Road, Wellingboro' NN8 5AT		
DETAIL	Existing Elevations		
SCALE	1:100	SHEET:	A3
DRAWN	HR	CHECKED	KLG
DATE	July 2021	ISSUE	PLANNING
			21-118-03

CONTRACTORS MUST CHECK ALL DIMENSIONS ON SITE. ONLY FIGURED DIMENSIONS ARE TO BE WORKED FROM DISCREPANCIES MUST BE REPORTED TO BLUEPRINT BEFORE PROCEEDING. © THIS DRAWING IS COPYRIGHT.

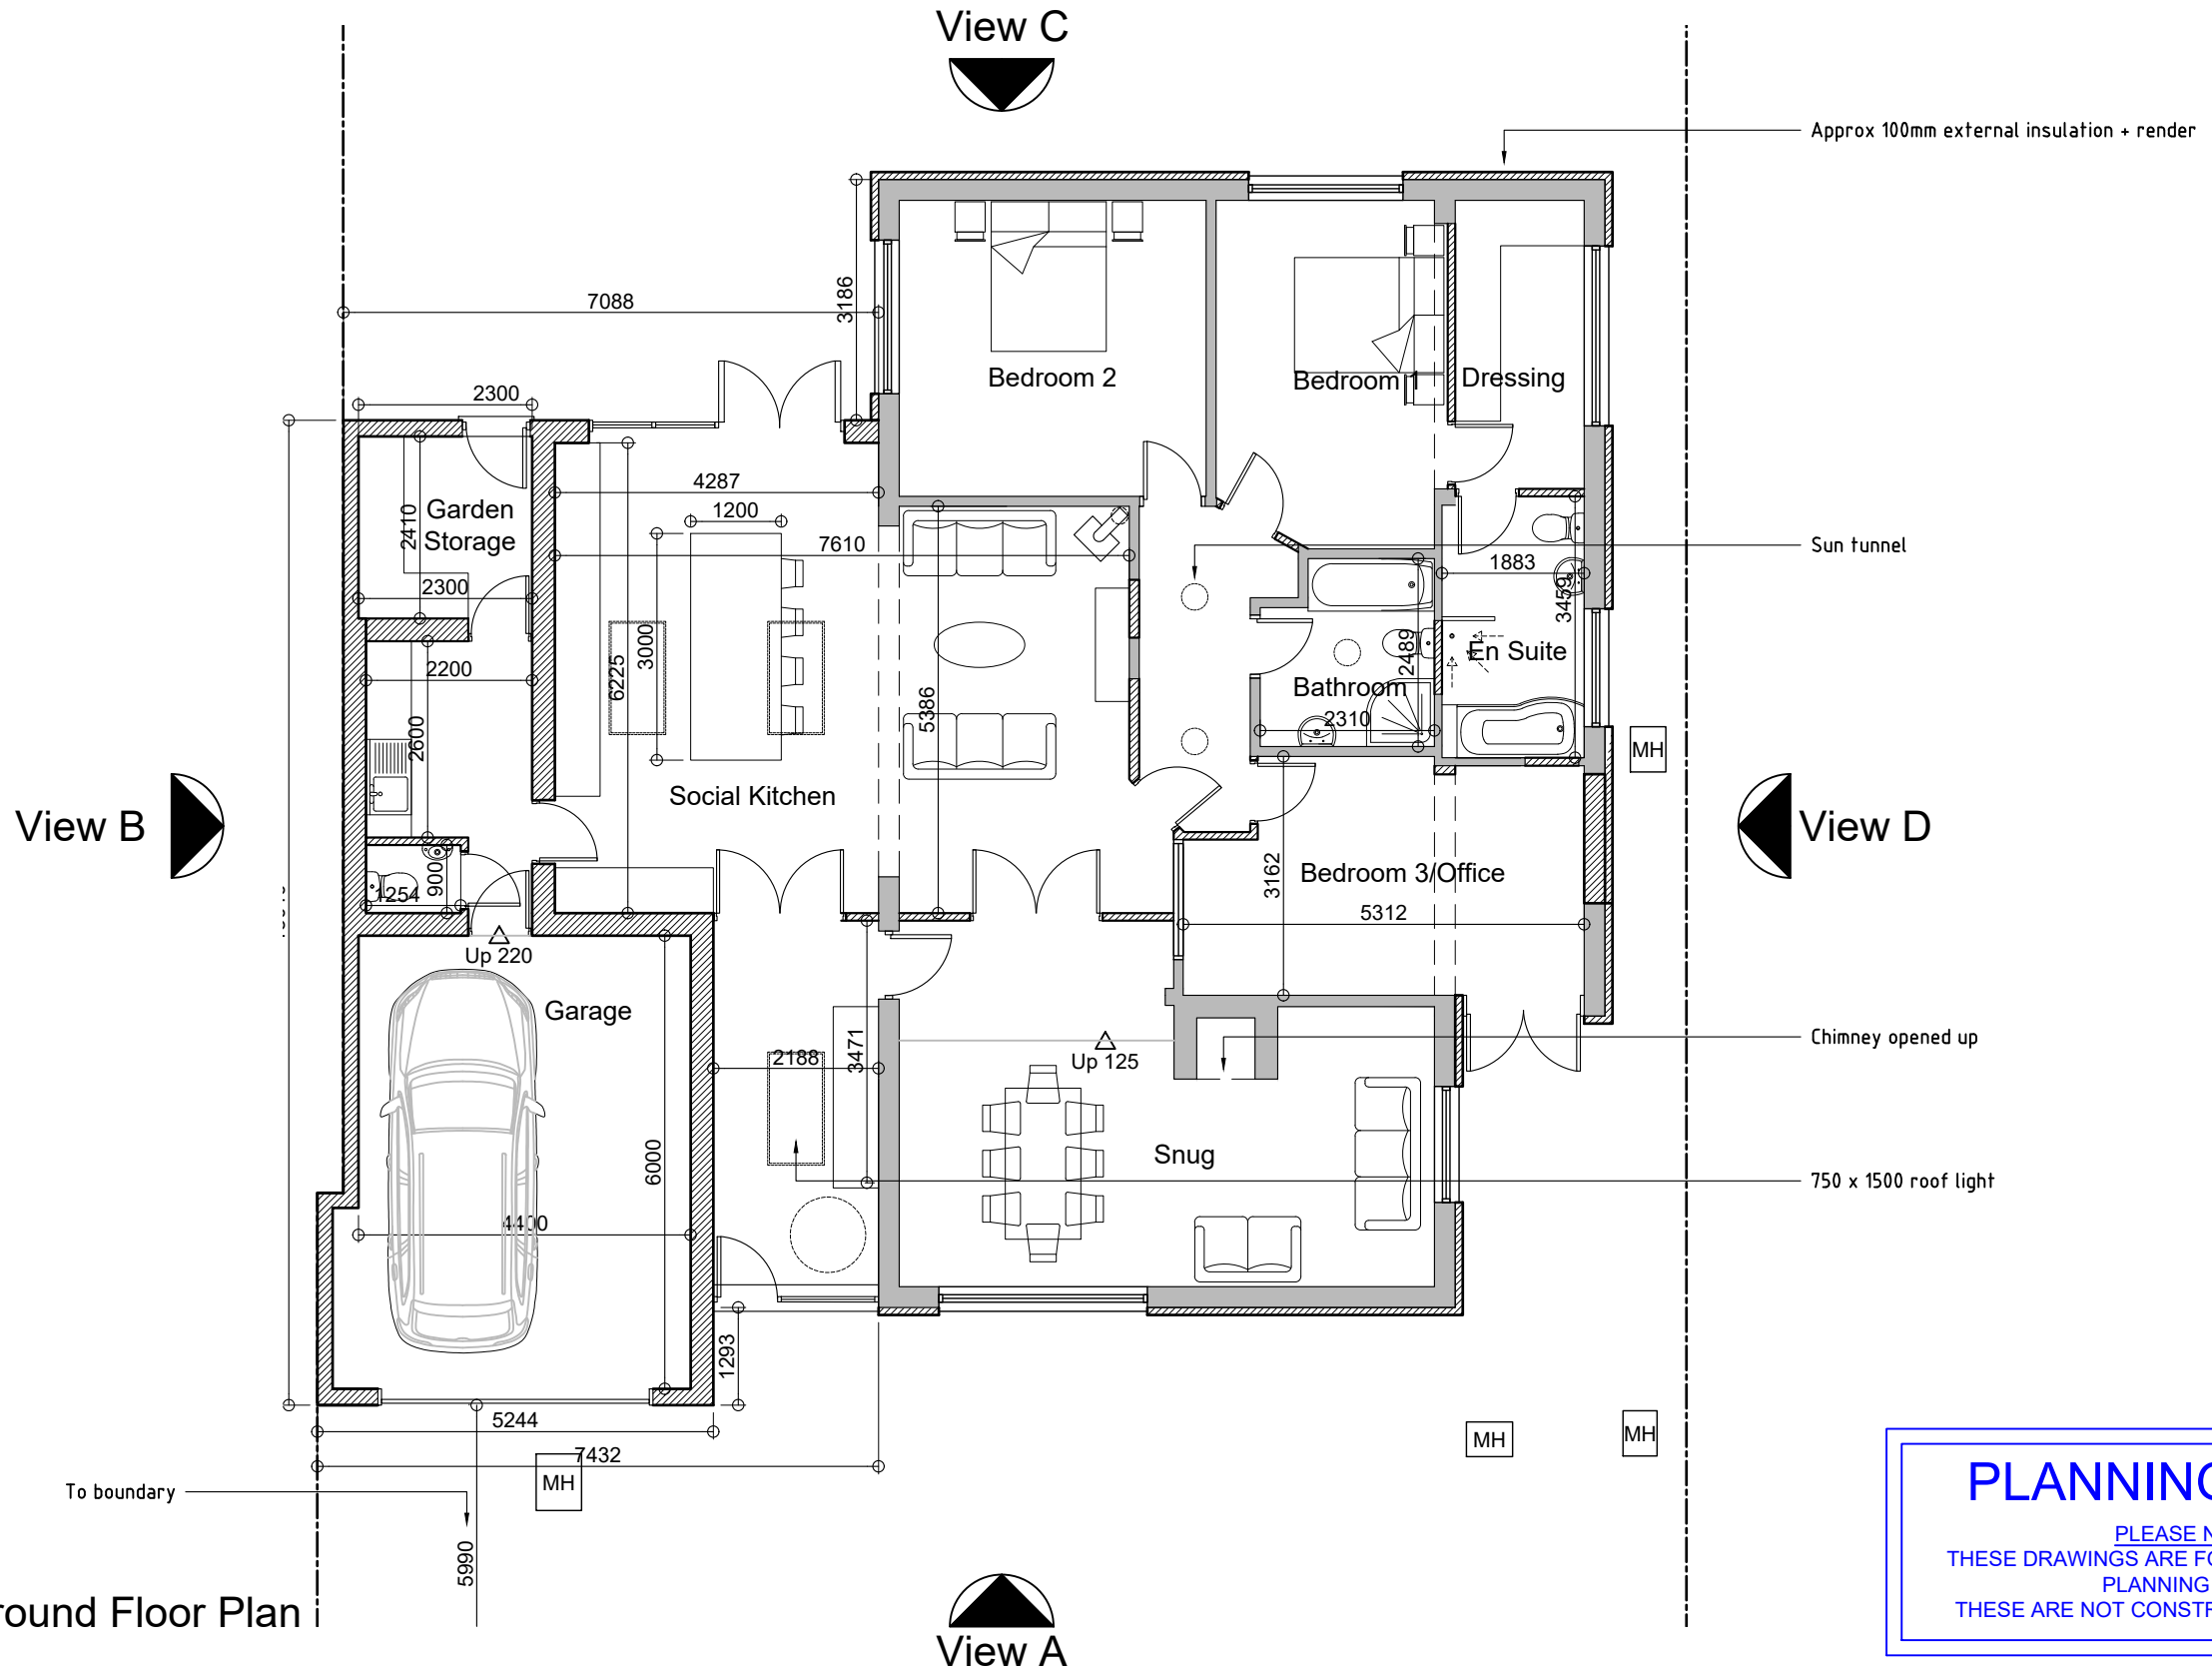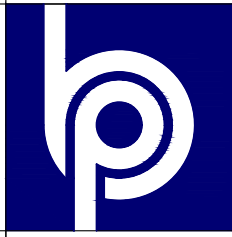

PLANNING ISSUE
 PLEASE NOTE
 THESE DRAWINGS ARE FOR THE PURPOSE OF
 PLANNING ONLY
 THESE ARE NOT CONSTRUCTION DRAWINGS


Proposed Ground Floor Plan
 Scale 1:100

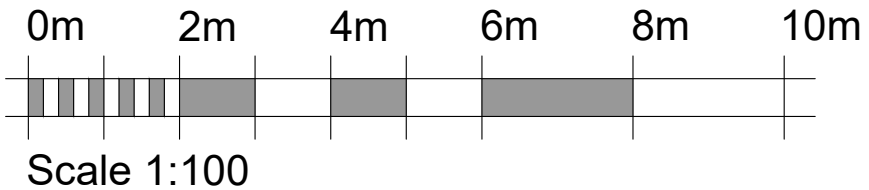

5 BLOTTS BARN, BROOKS ROAD, RAUNDS, NORTHANTS, NN9 6NS
 01933 551389 :: info@blueprintdesign.org.uk

TITLE	Single Storey Front Extension for Mr Harris 24b Hatton Park Road, Wellingboro' NN8 5AT		
DETAIL	Proposed Ground Floor Plan		
SCALE	1:100	SHEET:	A3
DRAWN	HR	CHECKED	KLG
DATE	July 2021	ISSUE	PLANNING
			21-118-14

CONTRACTORS MUST CHECK ALL DIMENSIONS ON SITE. ONLY FIGURED DIMENSIONS ARE TO BE WORKED FROM DISCREPANCIES MUST BE REPORTED TO BLUEPRINT BEFORE PROCEEDING. © THIS DRAWING IS COPYRIGHT.

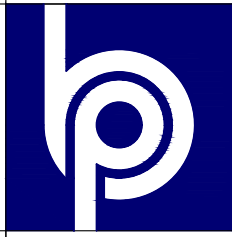


Proposed Materials

- Walls: White/off white render (existing walls insulated externally), timber cladding.
- Roof: Zinc/aluminium
- Windows & Doors: Crittall style, anthracite, white uPVC
- Boundary Treatment: Existing shiplap fence to remain
- Vehicle Access & Hard Standing: Block paving driveway to match existing

All levels are to run flush with existing dwelling




Proposed Front Elevation
View A - Scale 1:100

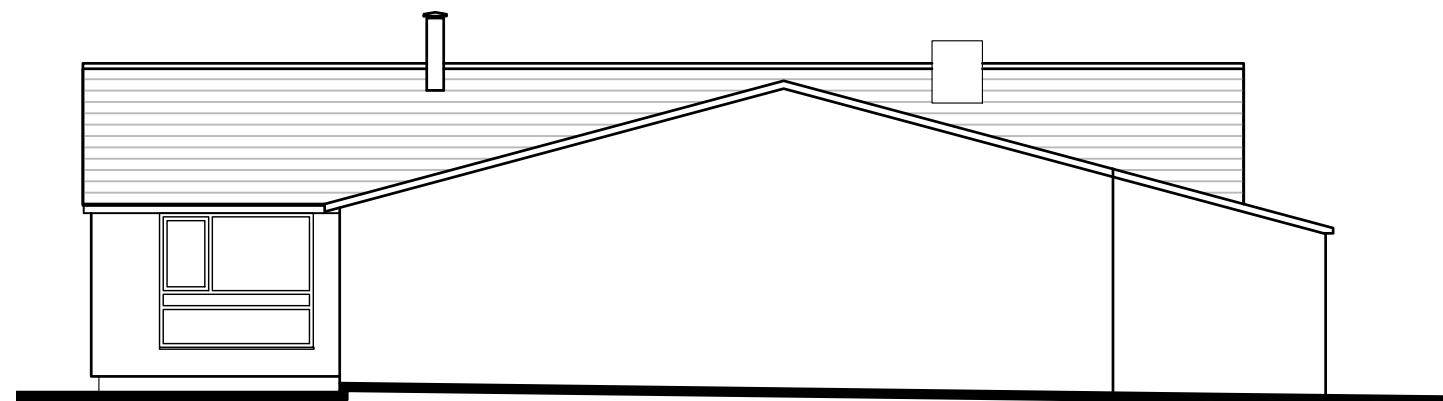

Proposed Side Elevation
View B - Scale 1:100



PLANNING ISSUE
PLEASE NOTE
THESE DRAWINGS ARE FOR THE PURPOSE OF
PLANNING ONLY
THESE ARE NOT CONSTRUCTION DRAWINGS

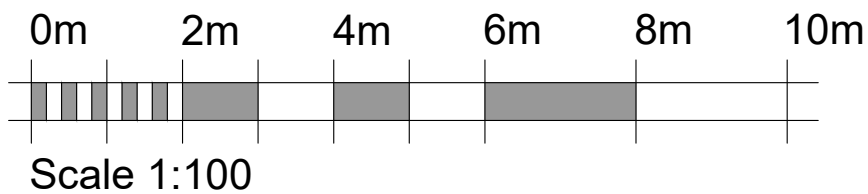


5 BLOTTS BARN, BROOKS ROAD, RAUNDS, NORTHANTS, NN9 6NS
01933 551389 :: info@blueprintdesign.org.uk

TITLE	Single Storey Front Extension for Mr Harris 24b Hatton Park Road, Wellingboro' NN8 5AT		
DETAIL	Proposed Elevations		
SCALE	1:100	SHEET:	A3
DRAWN	HR	CHECKED	KLG
DATE	July 2021	ISSUE	PLANNING
21-118-15			

CONTRACTORS MUST CHECK ALL DIMENSIONS ON SITE. ONLY FIGURED DIMENSIONS ARE TO BE WORKED FROM DISCREPANCIES MUST BE REPORTED TO BLUEPRINT BEFORE PROCEEDING. © THIS DRAWING IS COPYRIGHT.

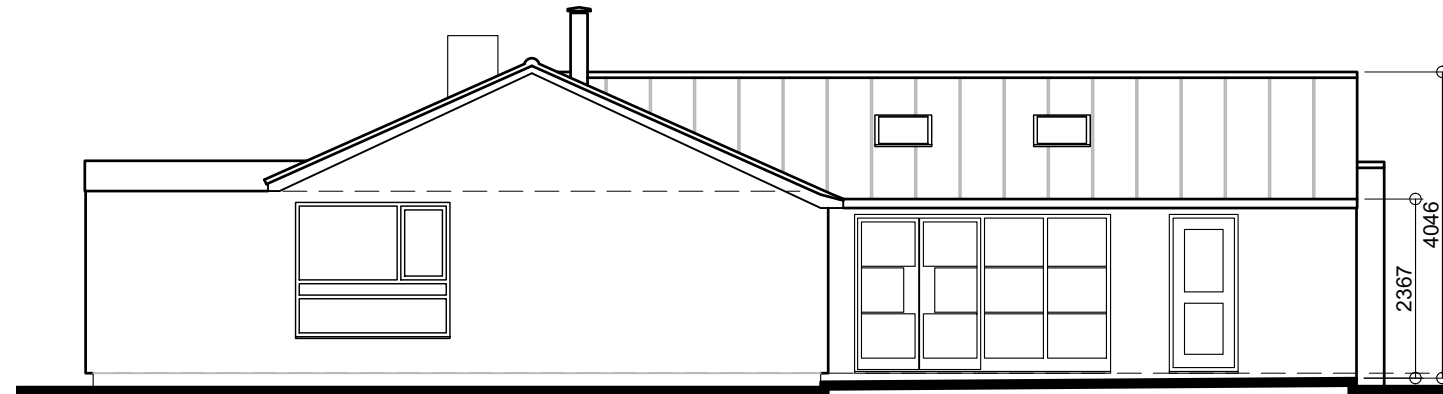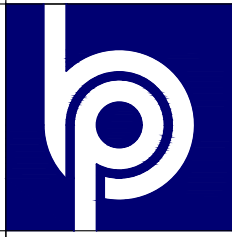


Proposed Rear Elevation
View C - Scale 1:100

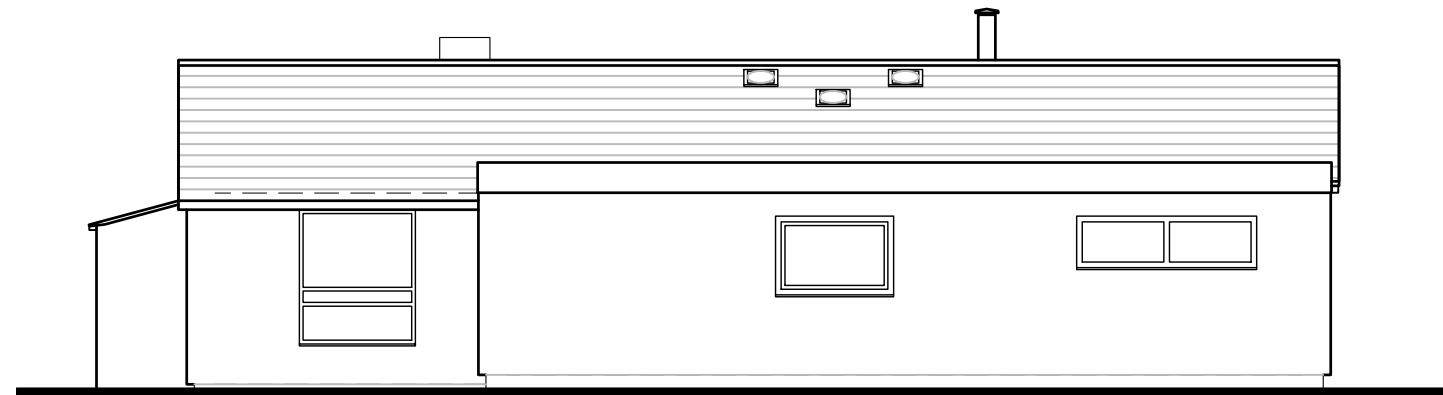

Proposed Side Elevation
View D - Scale 1:100



PLANNING ISSUE
PLEASE NOTE
THESE DRAWINGS ARE FOR THE PURPOSE OF
PLANNING ONLY
THESE ARE NOT CONSTRUCTION DRAWINGS

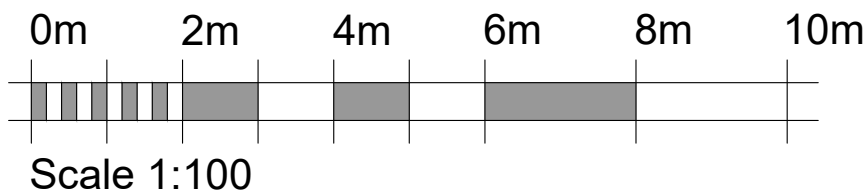


5 BLOTTS BARN, BROOKS ROAD, RAUNDS, NORTHANTS, NN9 6NS
01933 551389 :: info@blueprintdesign.org.uk

TITLE	Single Storey Front Extension for Mr Harris 24b Hatton Park Road, Wellingboro' NN8 5AT		
DETAIL	Proposed Elevations		
SCALE	1:100	SHEET:	A3
DRAWN	HR	CHECKED	KLK
DATE	July 2021	ISSUE	PLANNING
21-118-16			




CONTRACTORS MUST CHECK ALL DIMENSIONS ON SITE. ONLY FIGURED DIMENSIONS ARE TO BE WORKED FROM DISCREPANCIES MUST BE REPORTED TO BLUEPRINT BEFORE PROCEEDING. © THIS DRAWING IS COPYRIGHT.

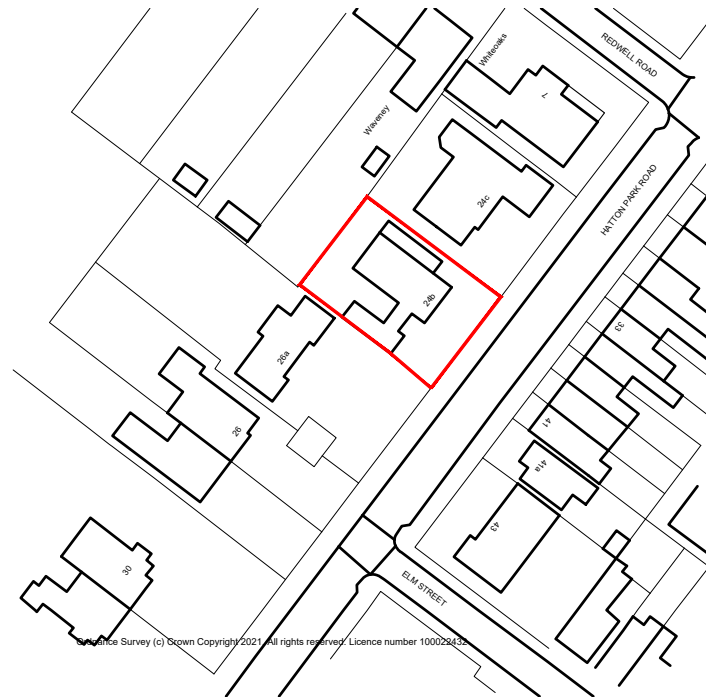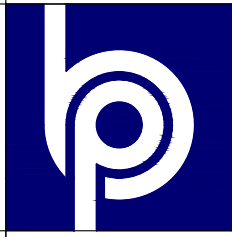

Existing Site Location Plan
Scale 1:1250

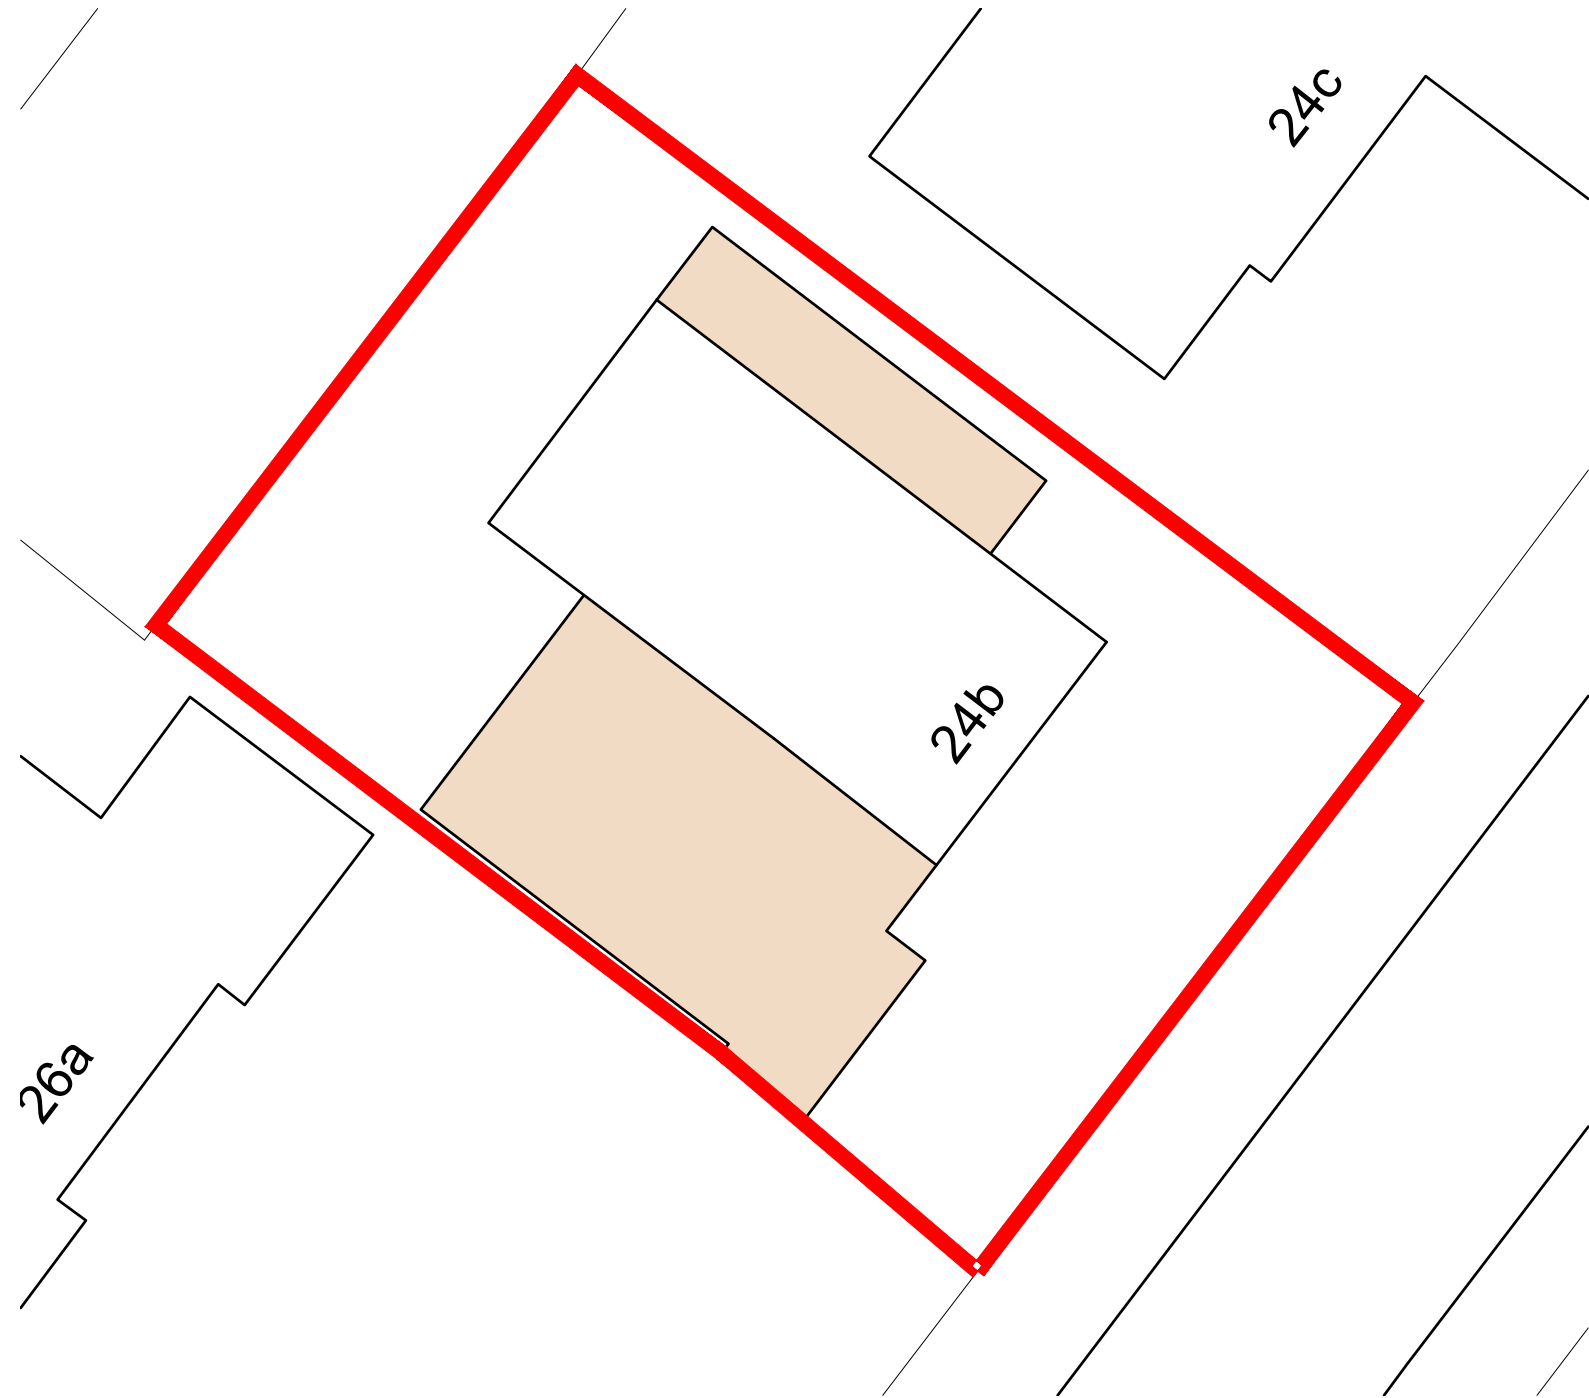

Proposed Block Plan
Scale 1:200

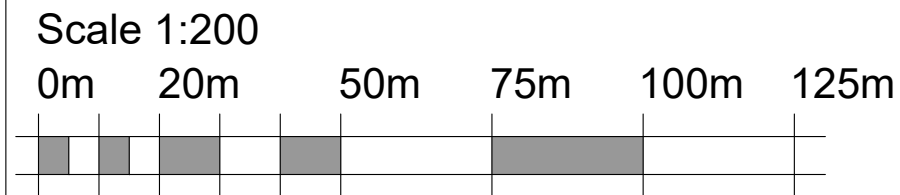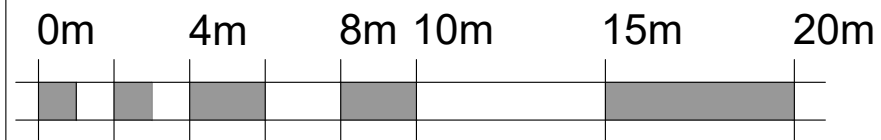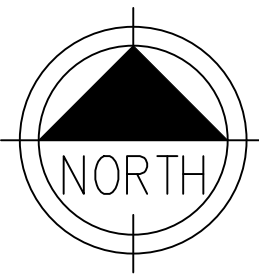

Scale 1:1250

PLANNING ISSUE
PLEASE NOTE
THESE DRAWINGS ARE FOR THE PURPOSE OF
PLANNING ONLY
THESE ARE NOT CONSTRUCTION DRAWINGS



5 BLOTTS BARN, BROOKS ROAD, RAUNDS, NORTHANTS, NN9 6NS
01933 551389 :: info@blueprintdesign.org.uk

TITLE	Single Storey Front Extension for Mr Harris 24b Hatton Park Road, Wellingboro' NN8 5AT		
DETAIL	Existing Site Location & Proposed Block Plan		
SCALE	1:50	SHEET:	A3
DRAWN	HR	CHECKED	KLG
DATE	July 2021	ISSUE	PLANNING
			21-118-18

CONTRACTORS MUST CHECK ALL DIMENSIONS ON SITE. ONLY FIGURED DIMENSIONS ARE TO BE WORKED FROM DISCREPANCIES MUST BE REPORTED TO BLUEPRINT BEFORE PROCEEDING. © THIS DRAWING IS COPYRIGHT.