
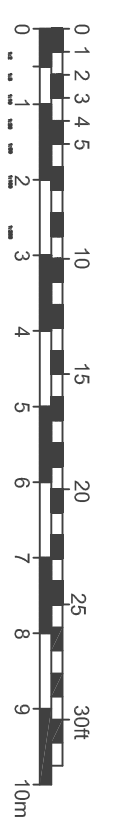
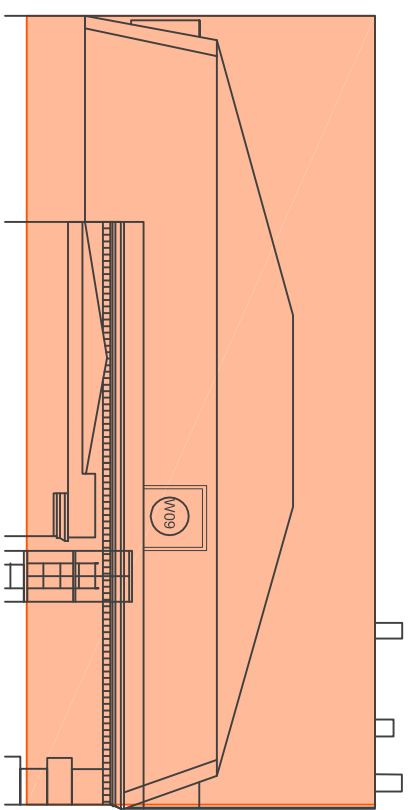
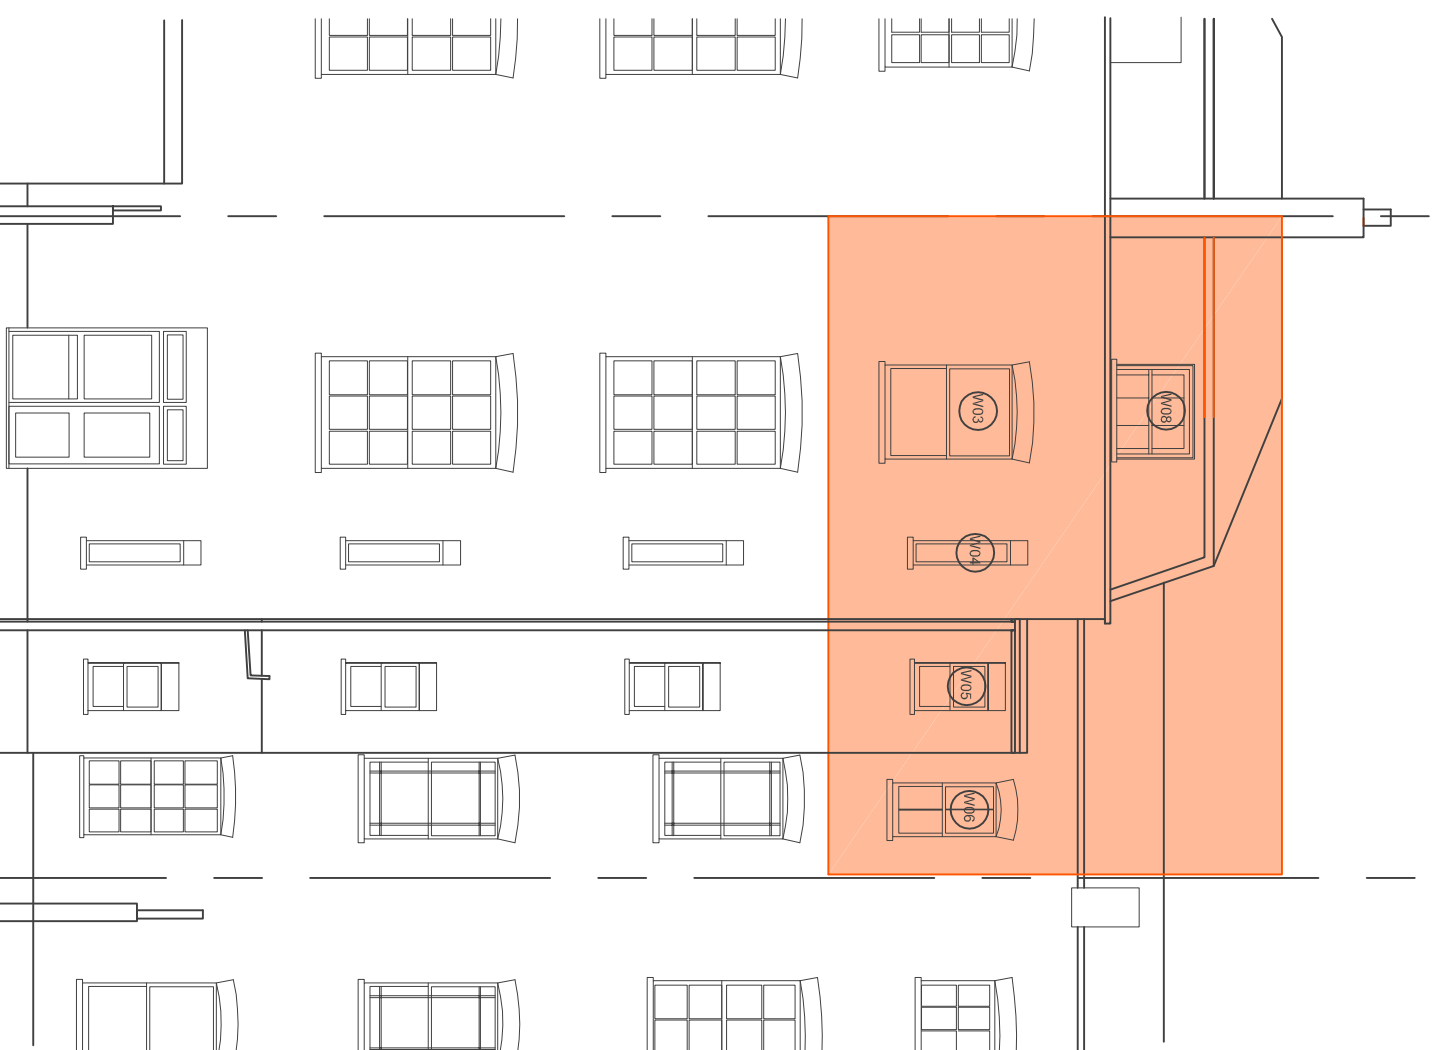


Notes

Written dimensions to be taken in preference to scaled dimensions.

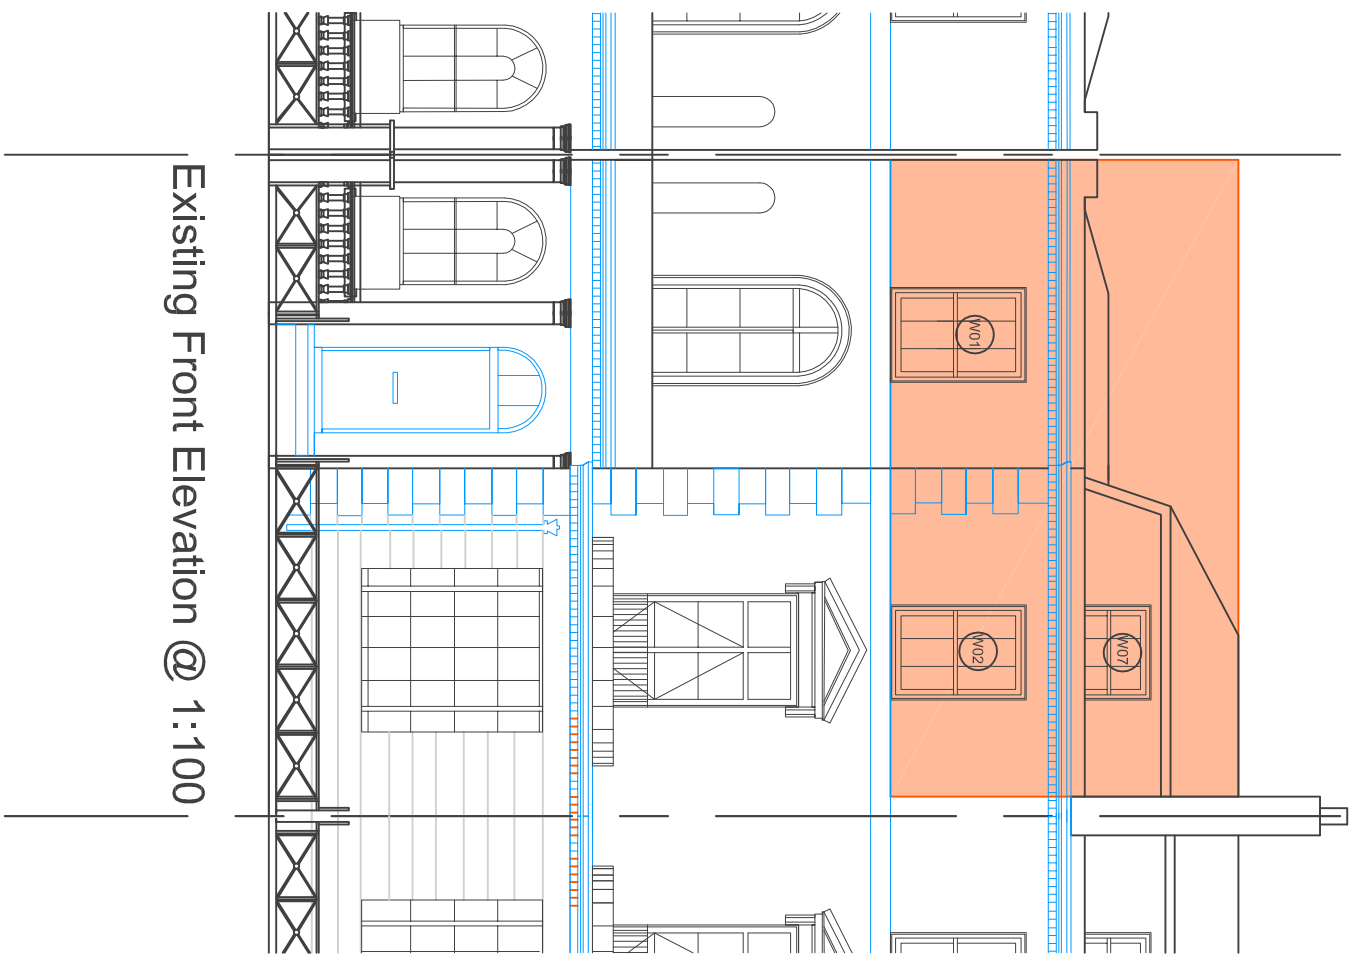

Existing Rear Elevation @ 1:100

Existing Front Elevation @ 1:100

Existing Side Elevation @ 1:100

Revisions

23 Westbourne Terrace Road  
W2 6NF

Existing Flat D Elevations

Arlia Andrews  
Formar Ltd  
arliaandrews@yahoo.co.uk

London Fields  
07891686267

Date

Scale

Job. No.

Code Dwg. No.

Oct 2021

1:100@A3 230

230-02a