

This drawing is copyright of CLARK & MASLIN Ltd and may not be copied or reproduced without permission.  
 Figured dimensions are to be taken in preference to scaled dimensions.  
 Large scale drawings to have preference to small scale drawings.  
 Dimensions for fixed-in items are to be checked on site prior to manufacture.

REV	DETAIL OF REVISION	BY	DATE
A	AMENDED TO CLIENTS REQUESTS	DN	20/10/21
B	AMENDED TO CLIENTS REQUESTS	DN	10/11/21




NORTH ELEVATION


EAST ELEVATION

SOUTH ELEVATION


WEST ELEVATION

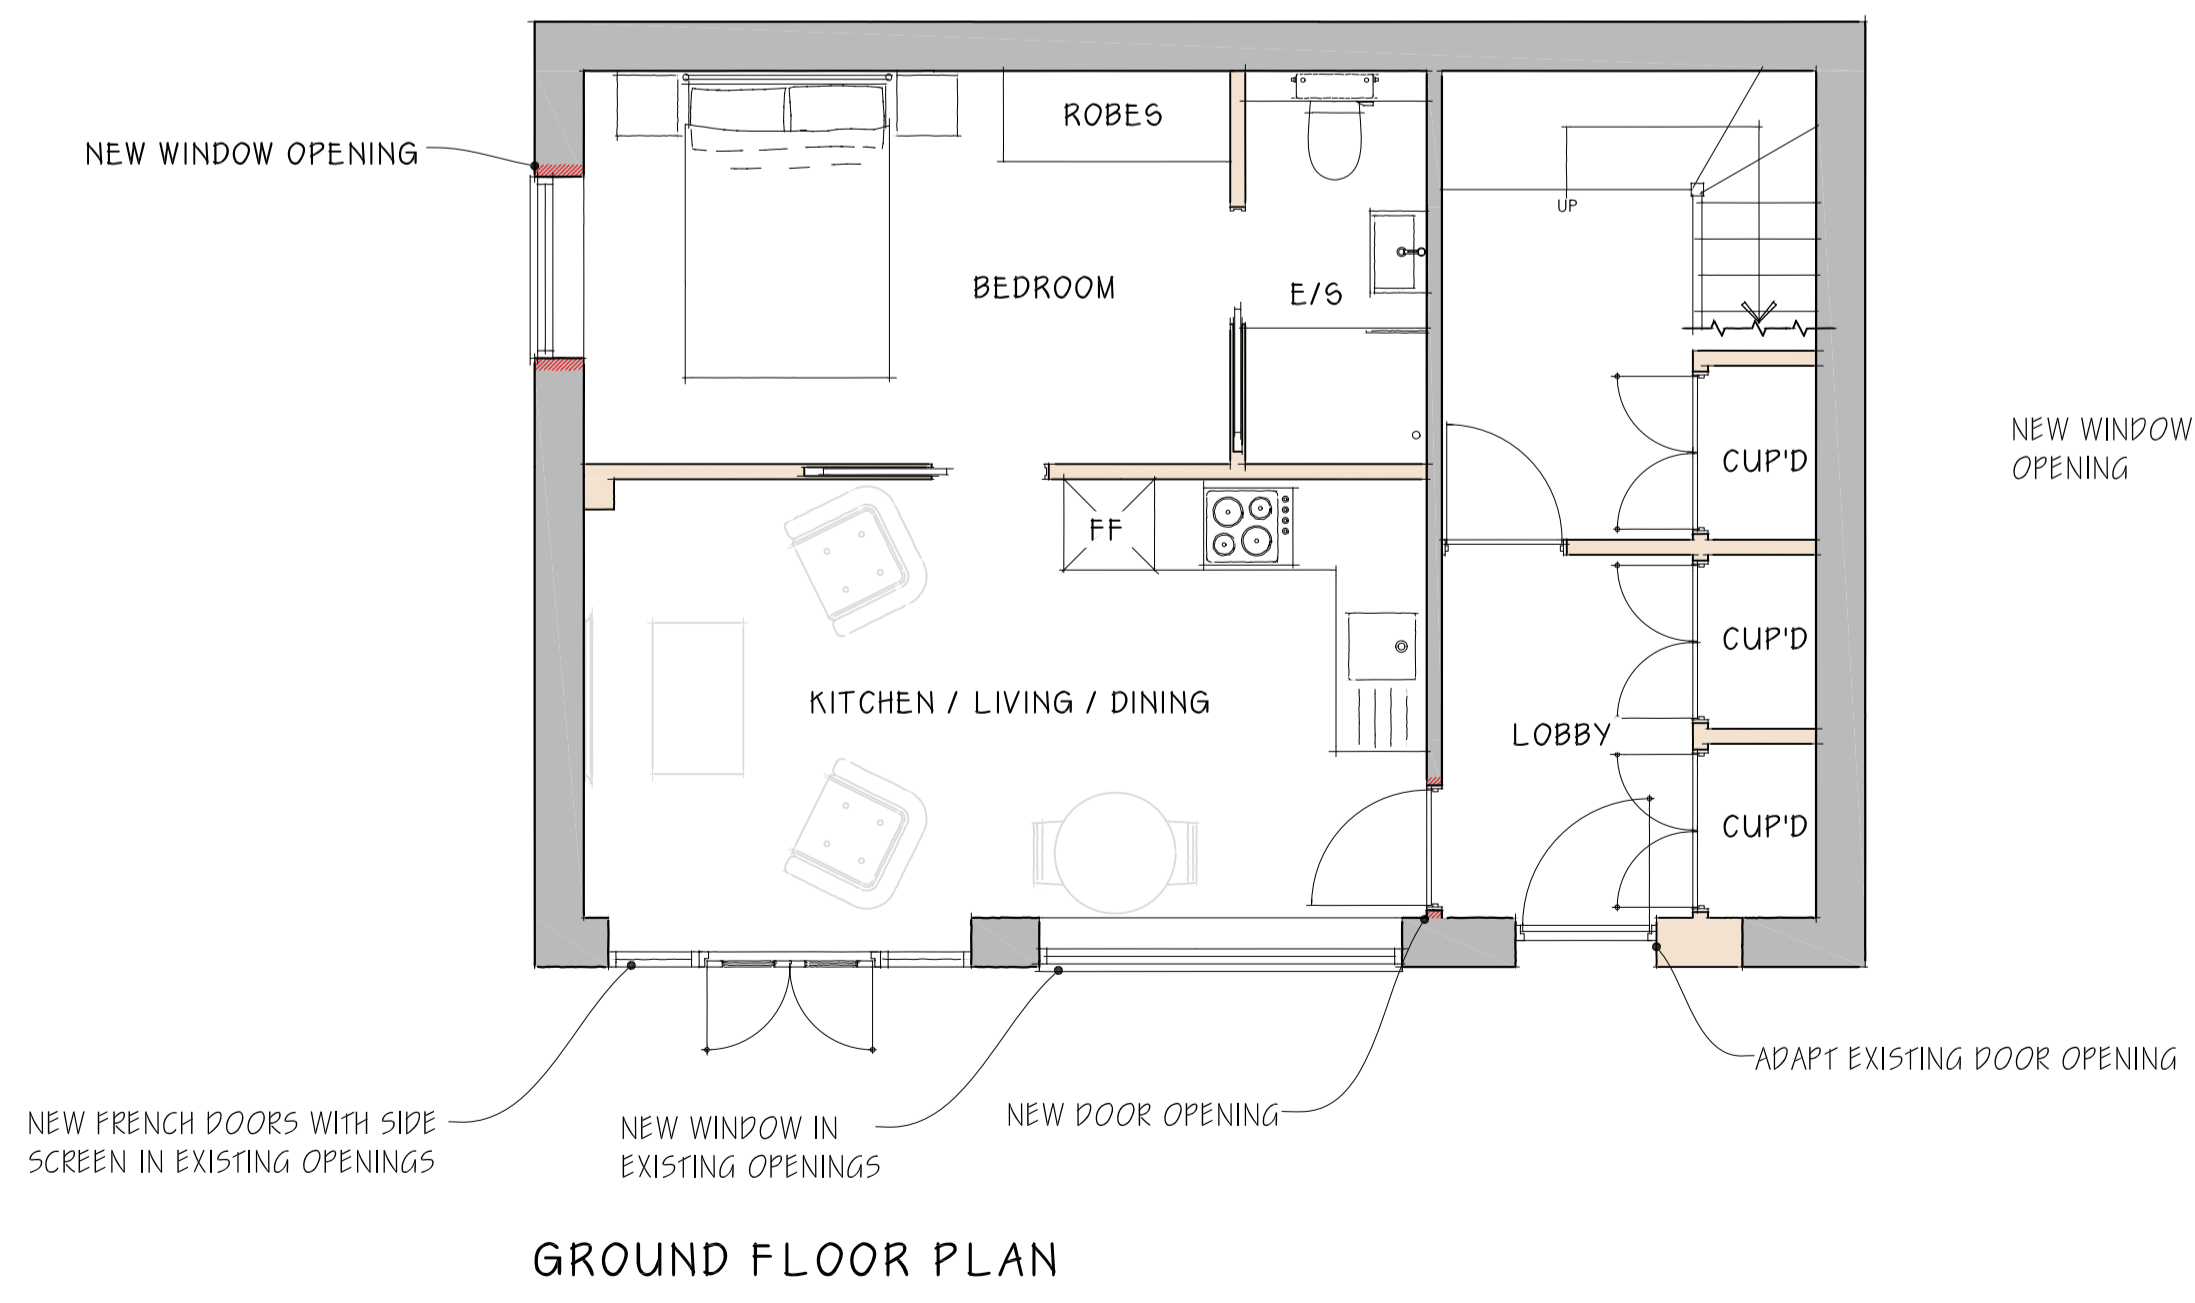

GROUND FLOOR PLAN

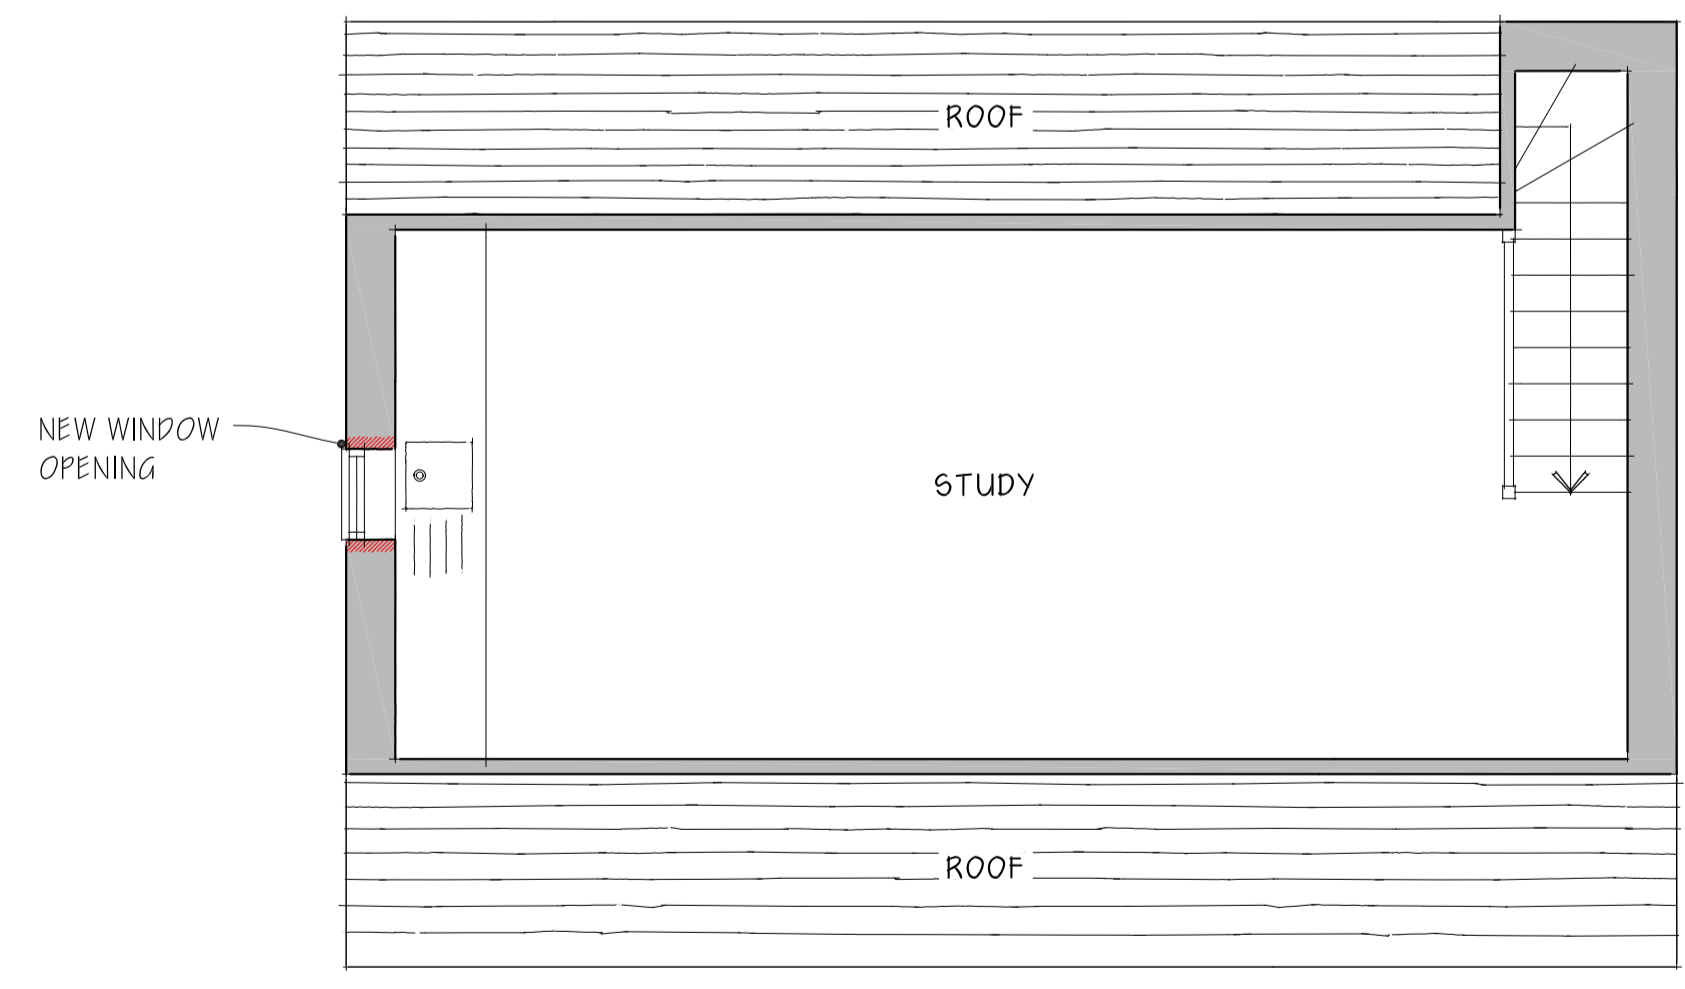

FIRST FLOOR PLAN

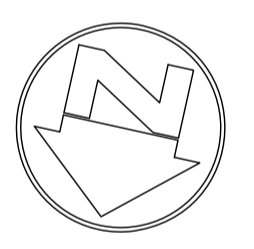

**PLANNING DRAWING**



Client MR & MRS G. FULFORD			
Project PROPOSED ANCILLARY ACCOMMODATION, GLENHOY HOUSE, 49A THE STREET, DIDMARTON, BADMINTON, GL9 1DS			
Description PROPOSED FLOOR PLANS AND ELEVATIONS			
Scale 1:50	PG Size A1	Drawn DN	Date OCT '21
Drawing No 5242/50			Revision B