



This drawing is copyright of CLARK & MASLIN Ltd and may not be copied or reproduced without permission.
 Figured dimensions are to be taken in preference to scaled dimensions.
 Large scale drawings to have preference to small scale drawings.
 Dimensions for fixed-in items are to be checked on site prior to manufacture.


REV	DETAIL OF REVISION	BY	DATE
-----	--------------------	----	------

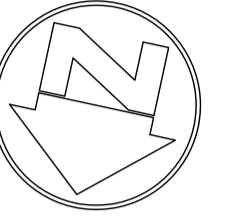


NORTH ELEVATION

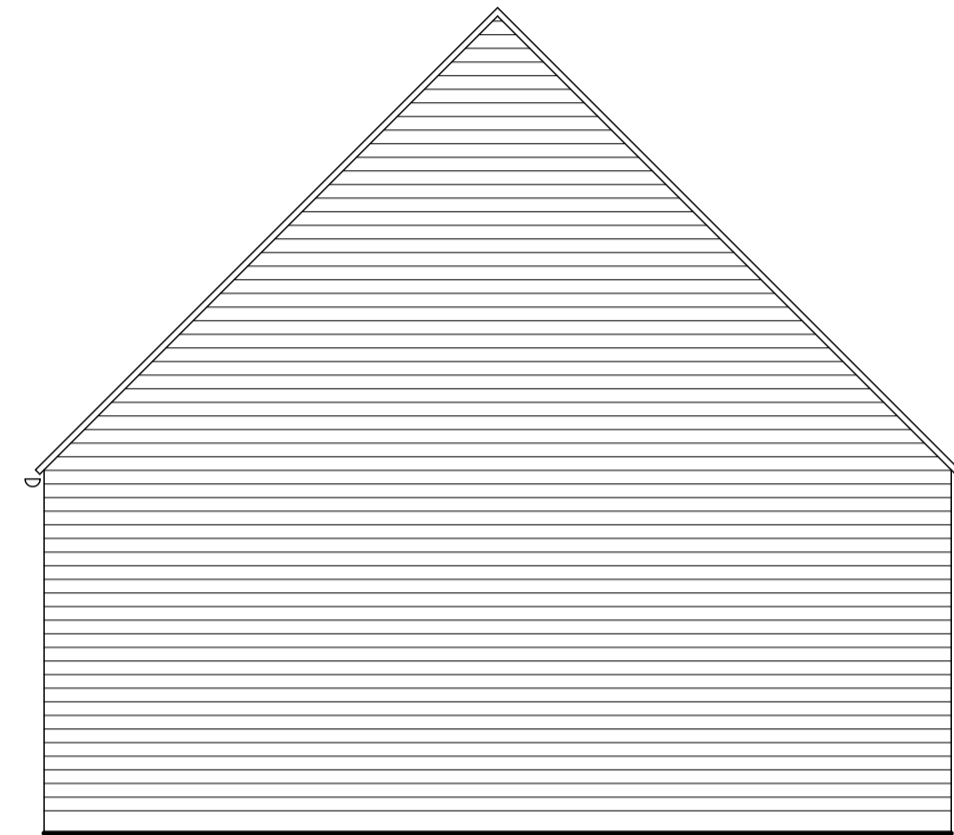


EAST ELEVATION

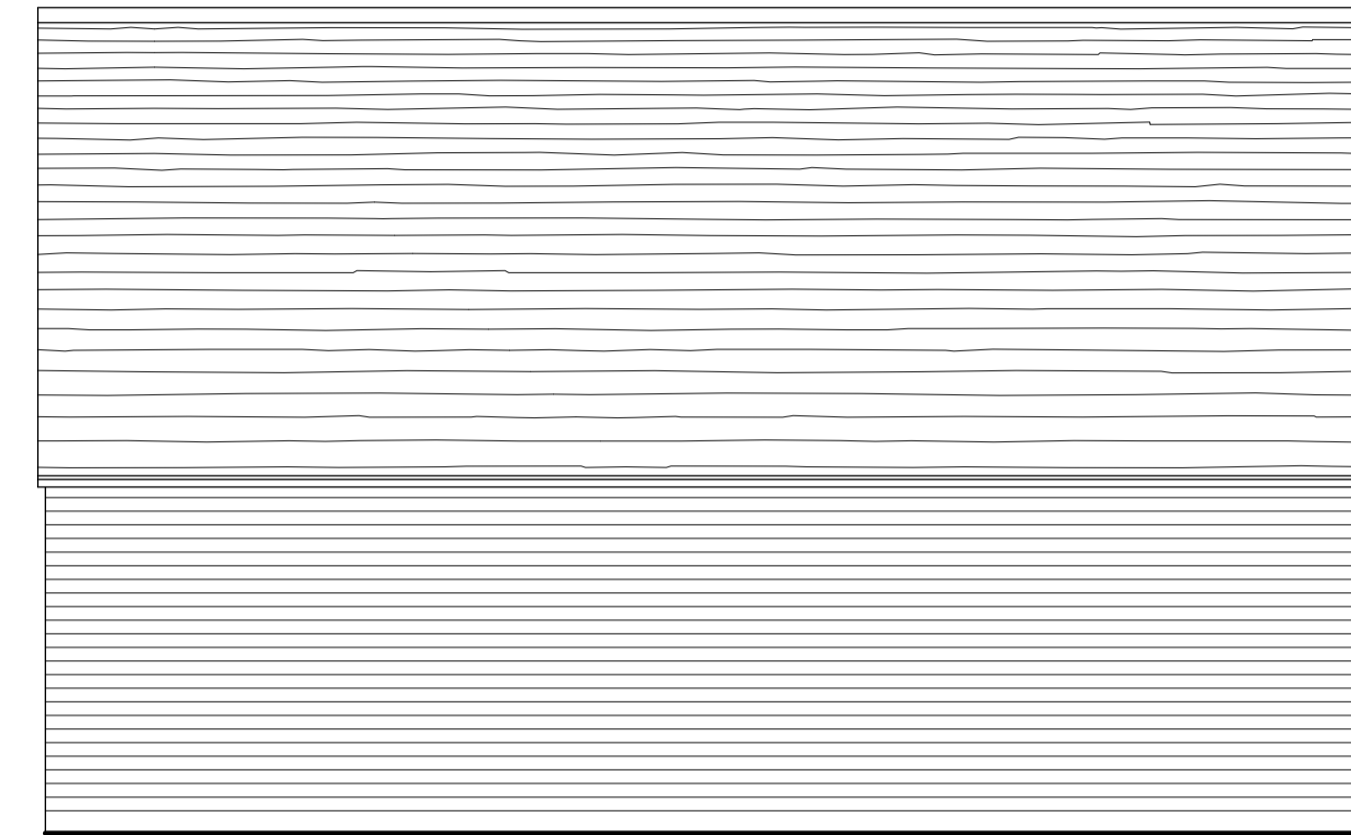


SOUTH ELEVATION

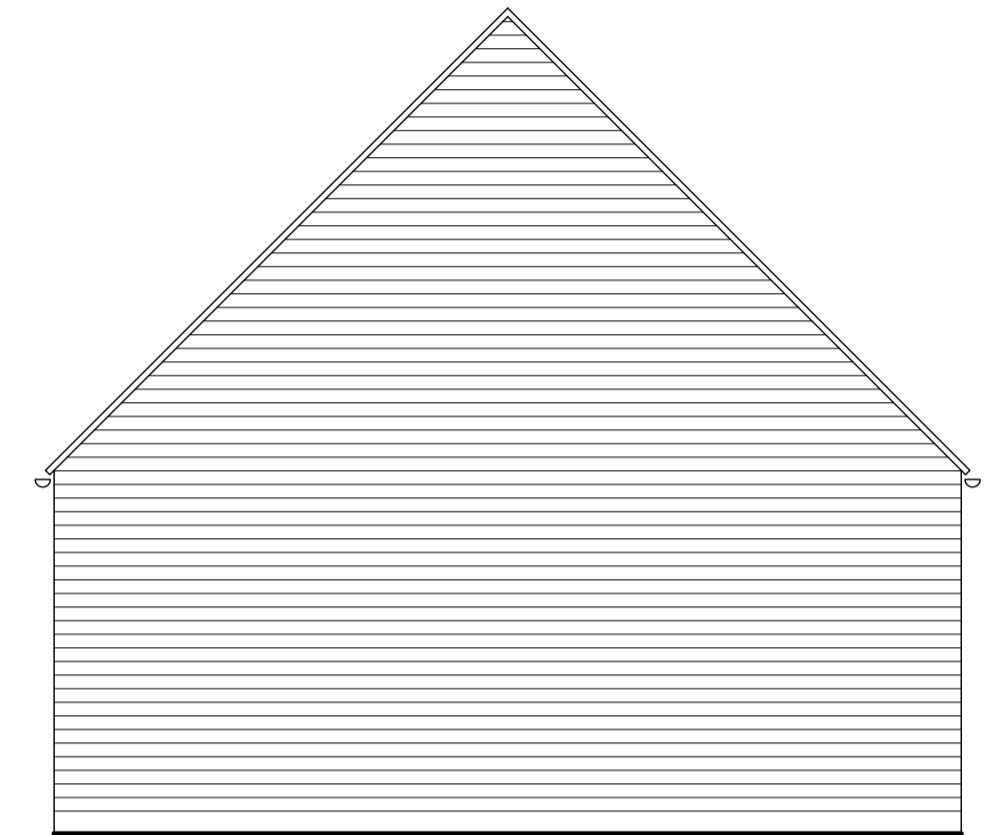

WEST ELEVATION

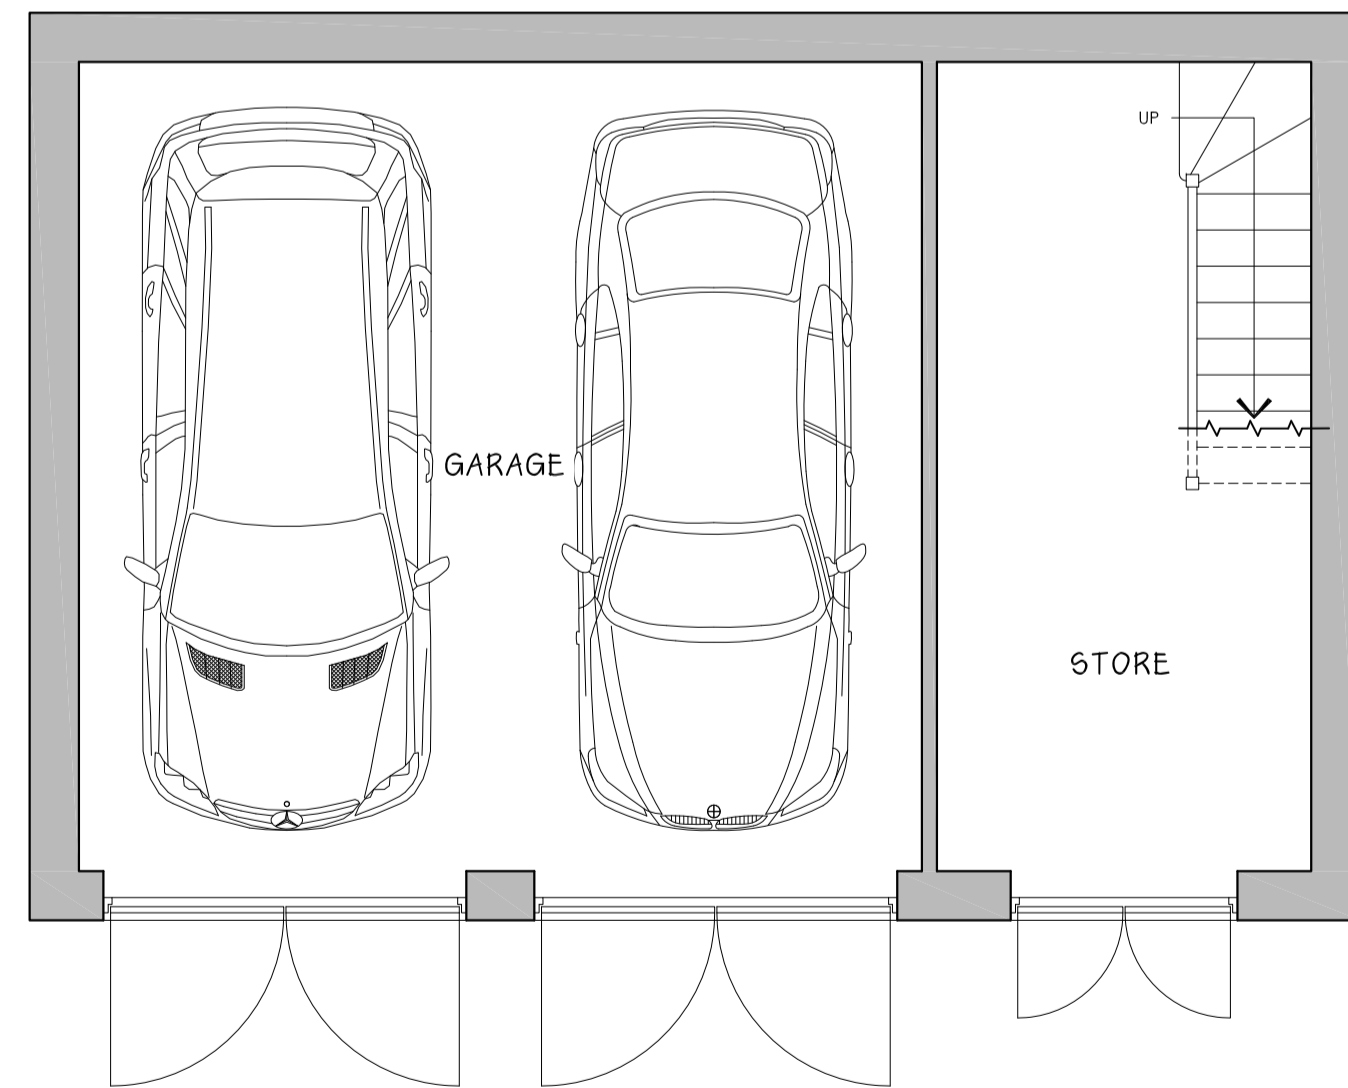

GROUND FLOOR PLAN

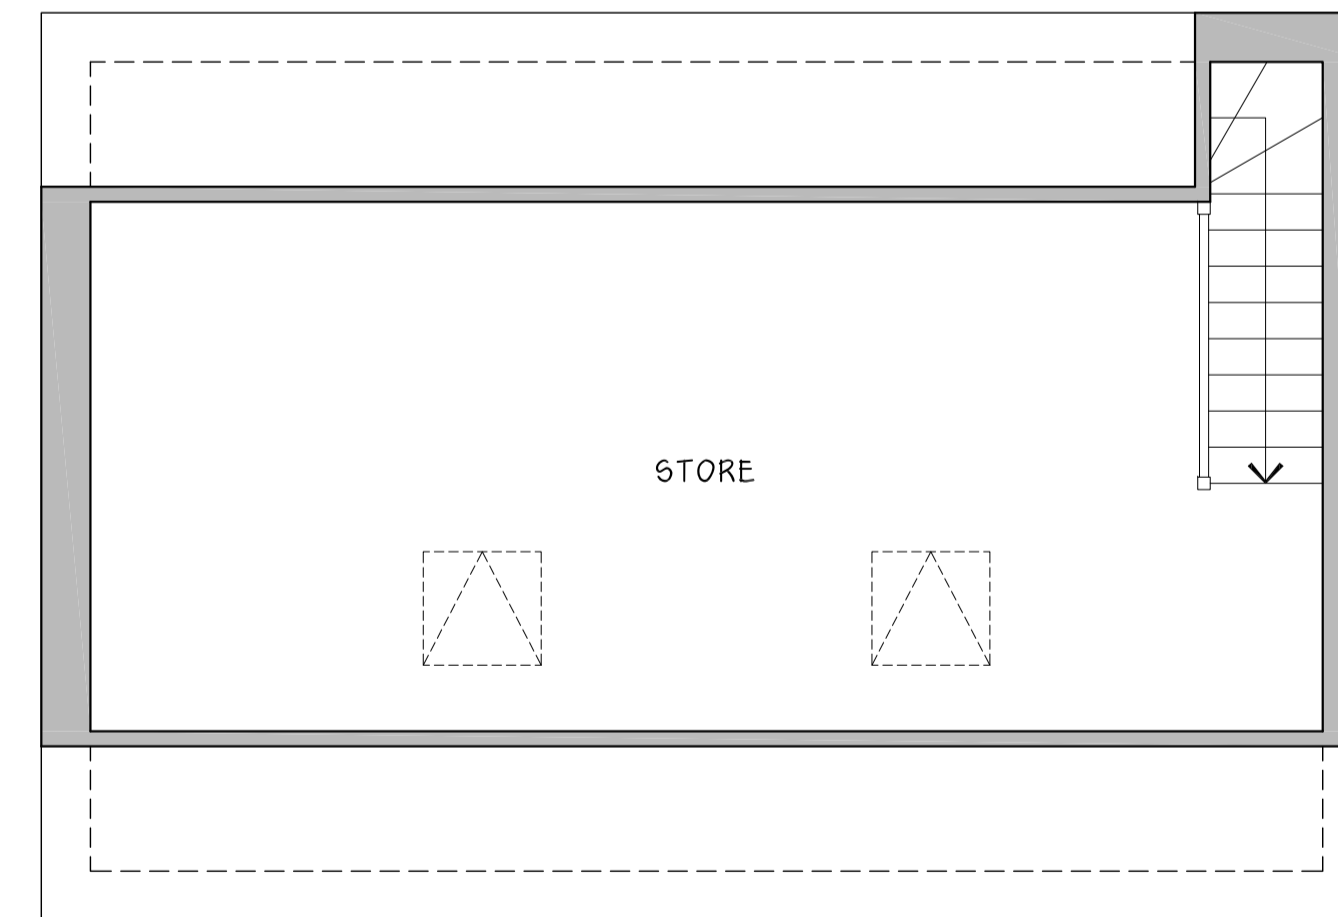

FIRST FLOOR PLAN

PLANNING DRAWING

CLARK & MASLIN
 The Old Library, 44 High Street,
 Malmesbury, Wiltshire, SN16 9AT
 Telephone: (01666) 822911 / 829111
 Facsimile: (01666) 825139
 www.clarkandmaslin.co.uk
 Planning Architecture Conservation

Client MR & MRS G. FULFORD			
Project PROPOSED ANCILLARY ACCOMMODATION, GLENHOY HOUSE, 49A THE STREET, DIDMARTON, BADMINTON, GL9 1DS			
Description EXISTING GARAGE			
Scale 1:50	PG Size A1	Drawn DN	Date OCT '21
Drawing No 5242/03	Revision -		