



Notes
All dimensions must be checked on site & not scaled from this drawing

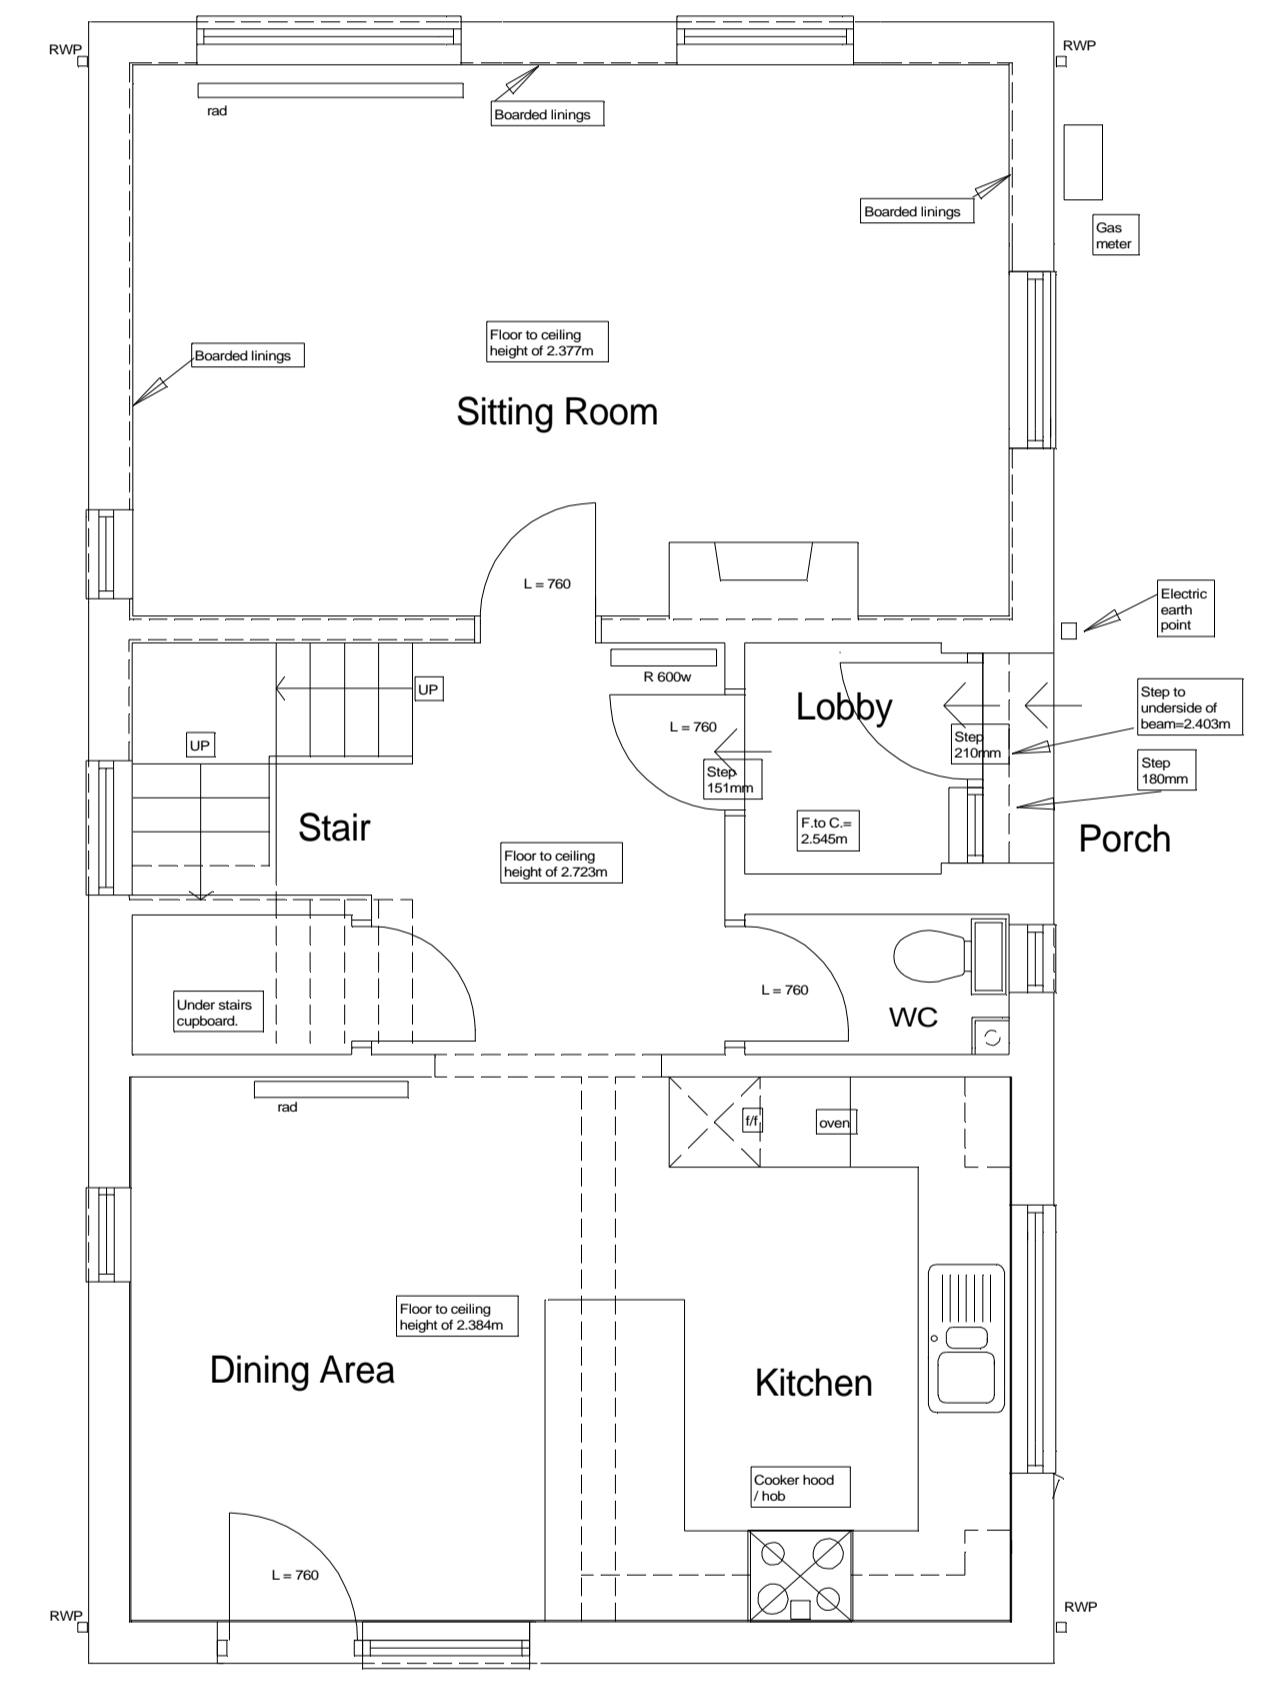


GROUND FLOOR PLAN

garage under

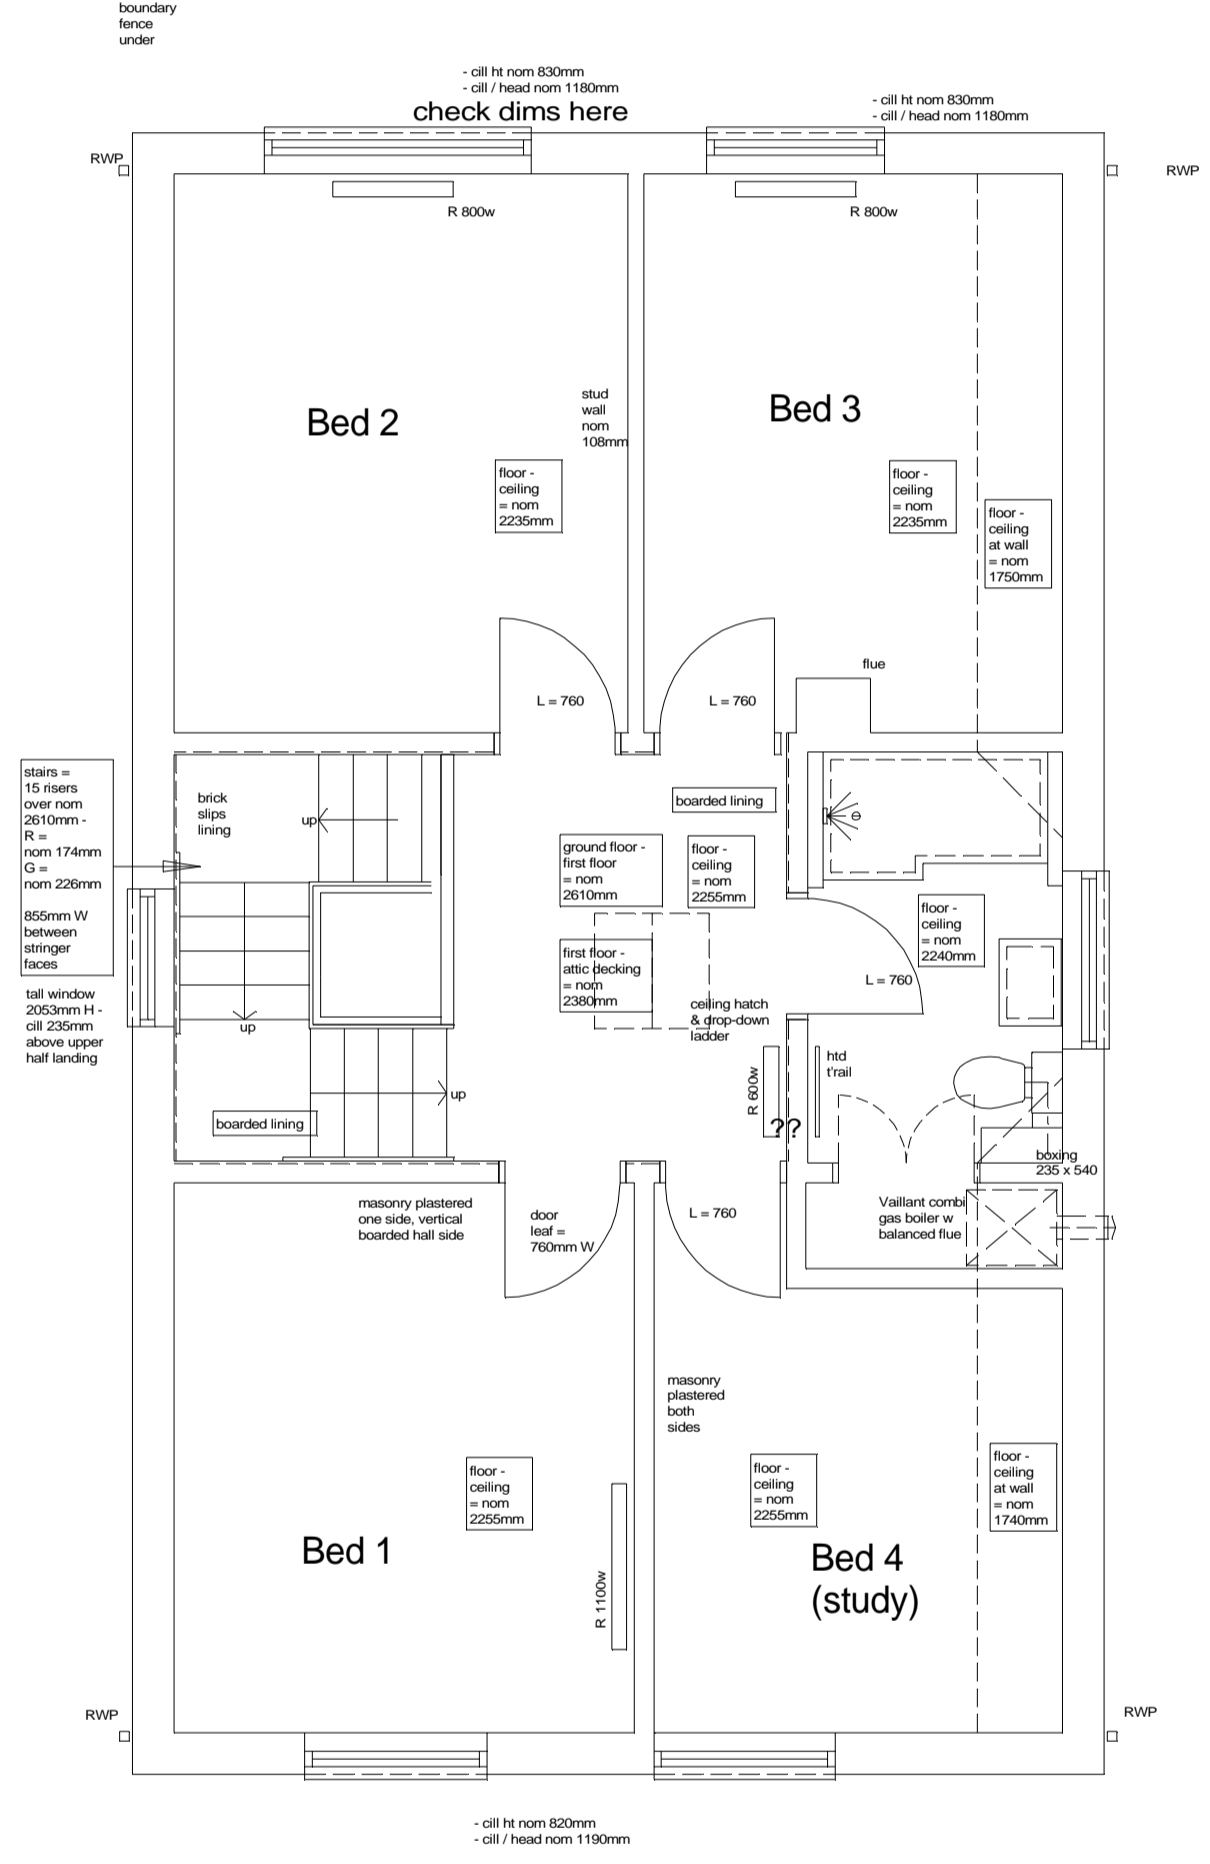

FIRST FLOOR PLAN

garage under

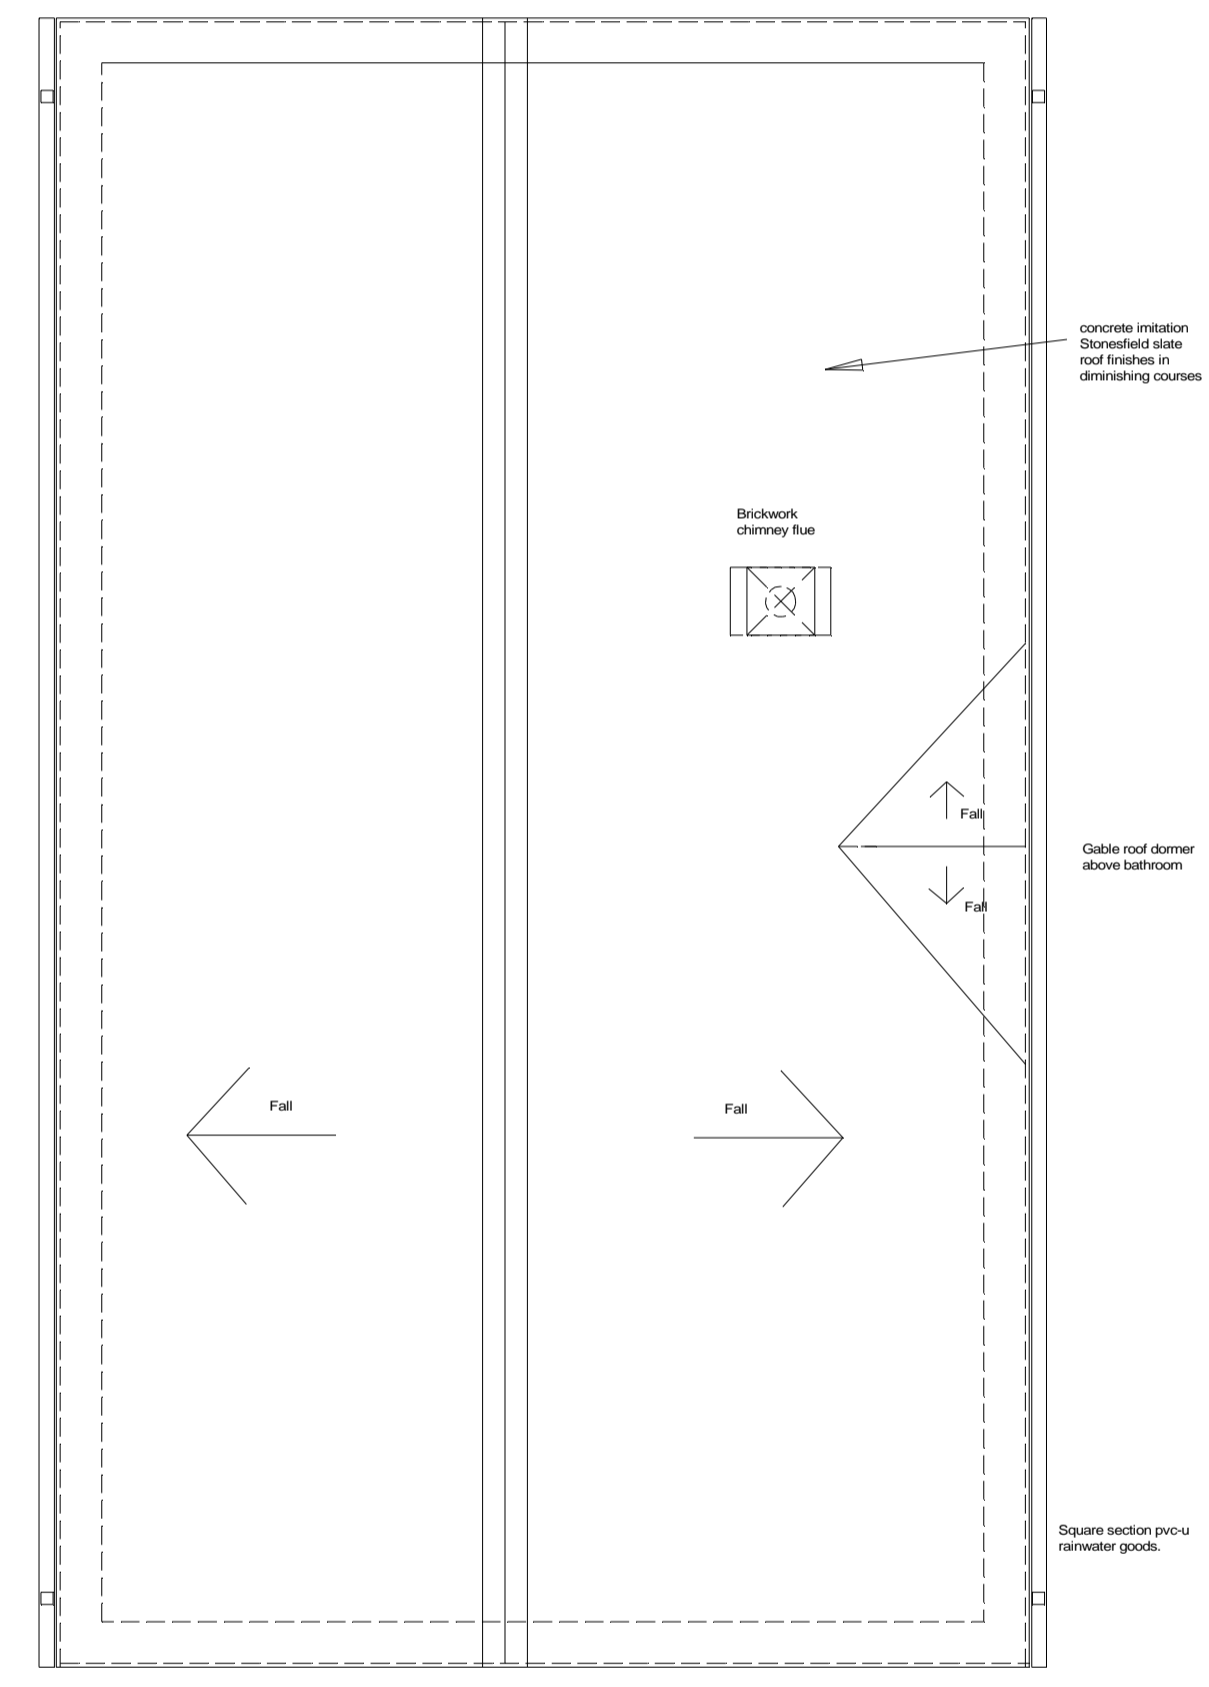

ROOF PLAN



To WODC for Full planning - 19.11.21

to WODC for planning pre-app advice-24.09.21

first issue	09.07.21	SW	P1
Revisions	Date	by	Rev

Client
Hannah & Alex Crowe
'Cambo', Peaks Lane, Stonesfield

Project
ALTERATIONS & EXTENSIONS
to
Cambo, Peaks Lane, Stonesfield
Oxford OX29 8PY

Ground, First & Roof Plans
- as Existing



STANHOPE WILKINSON ASSOCIATES
ARCHITECTS
2 Swinford Farm Eynsham Oxford OX29 4BL
Tel: (01865)883222
E-mail: office@swa-architects.co.uk

Scales 1:50 @ A1	Date 01.07.2021	by SW/MN
1:100 @ A3		

Job No.	Drawing No.	Rev.
21420	104	P1

