

Notes
All dimensions must be checked on site & not scaled from this drawing





boundary fence

indicative boundary

A

A

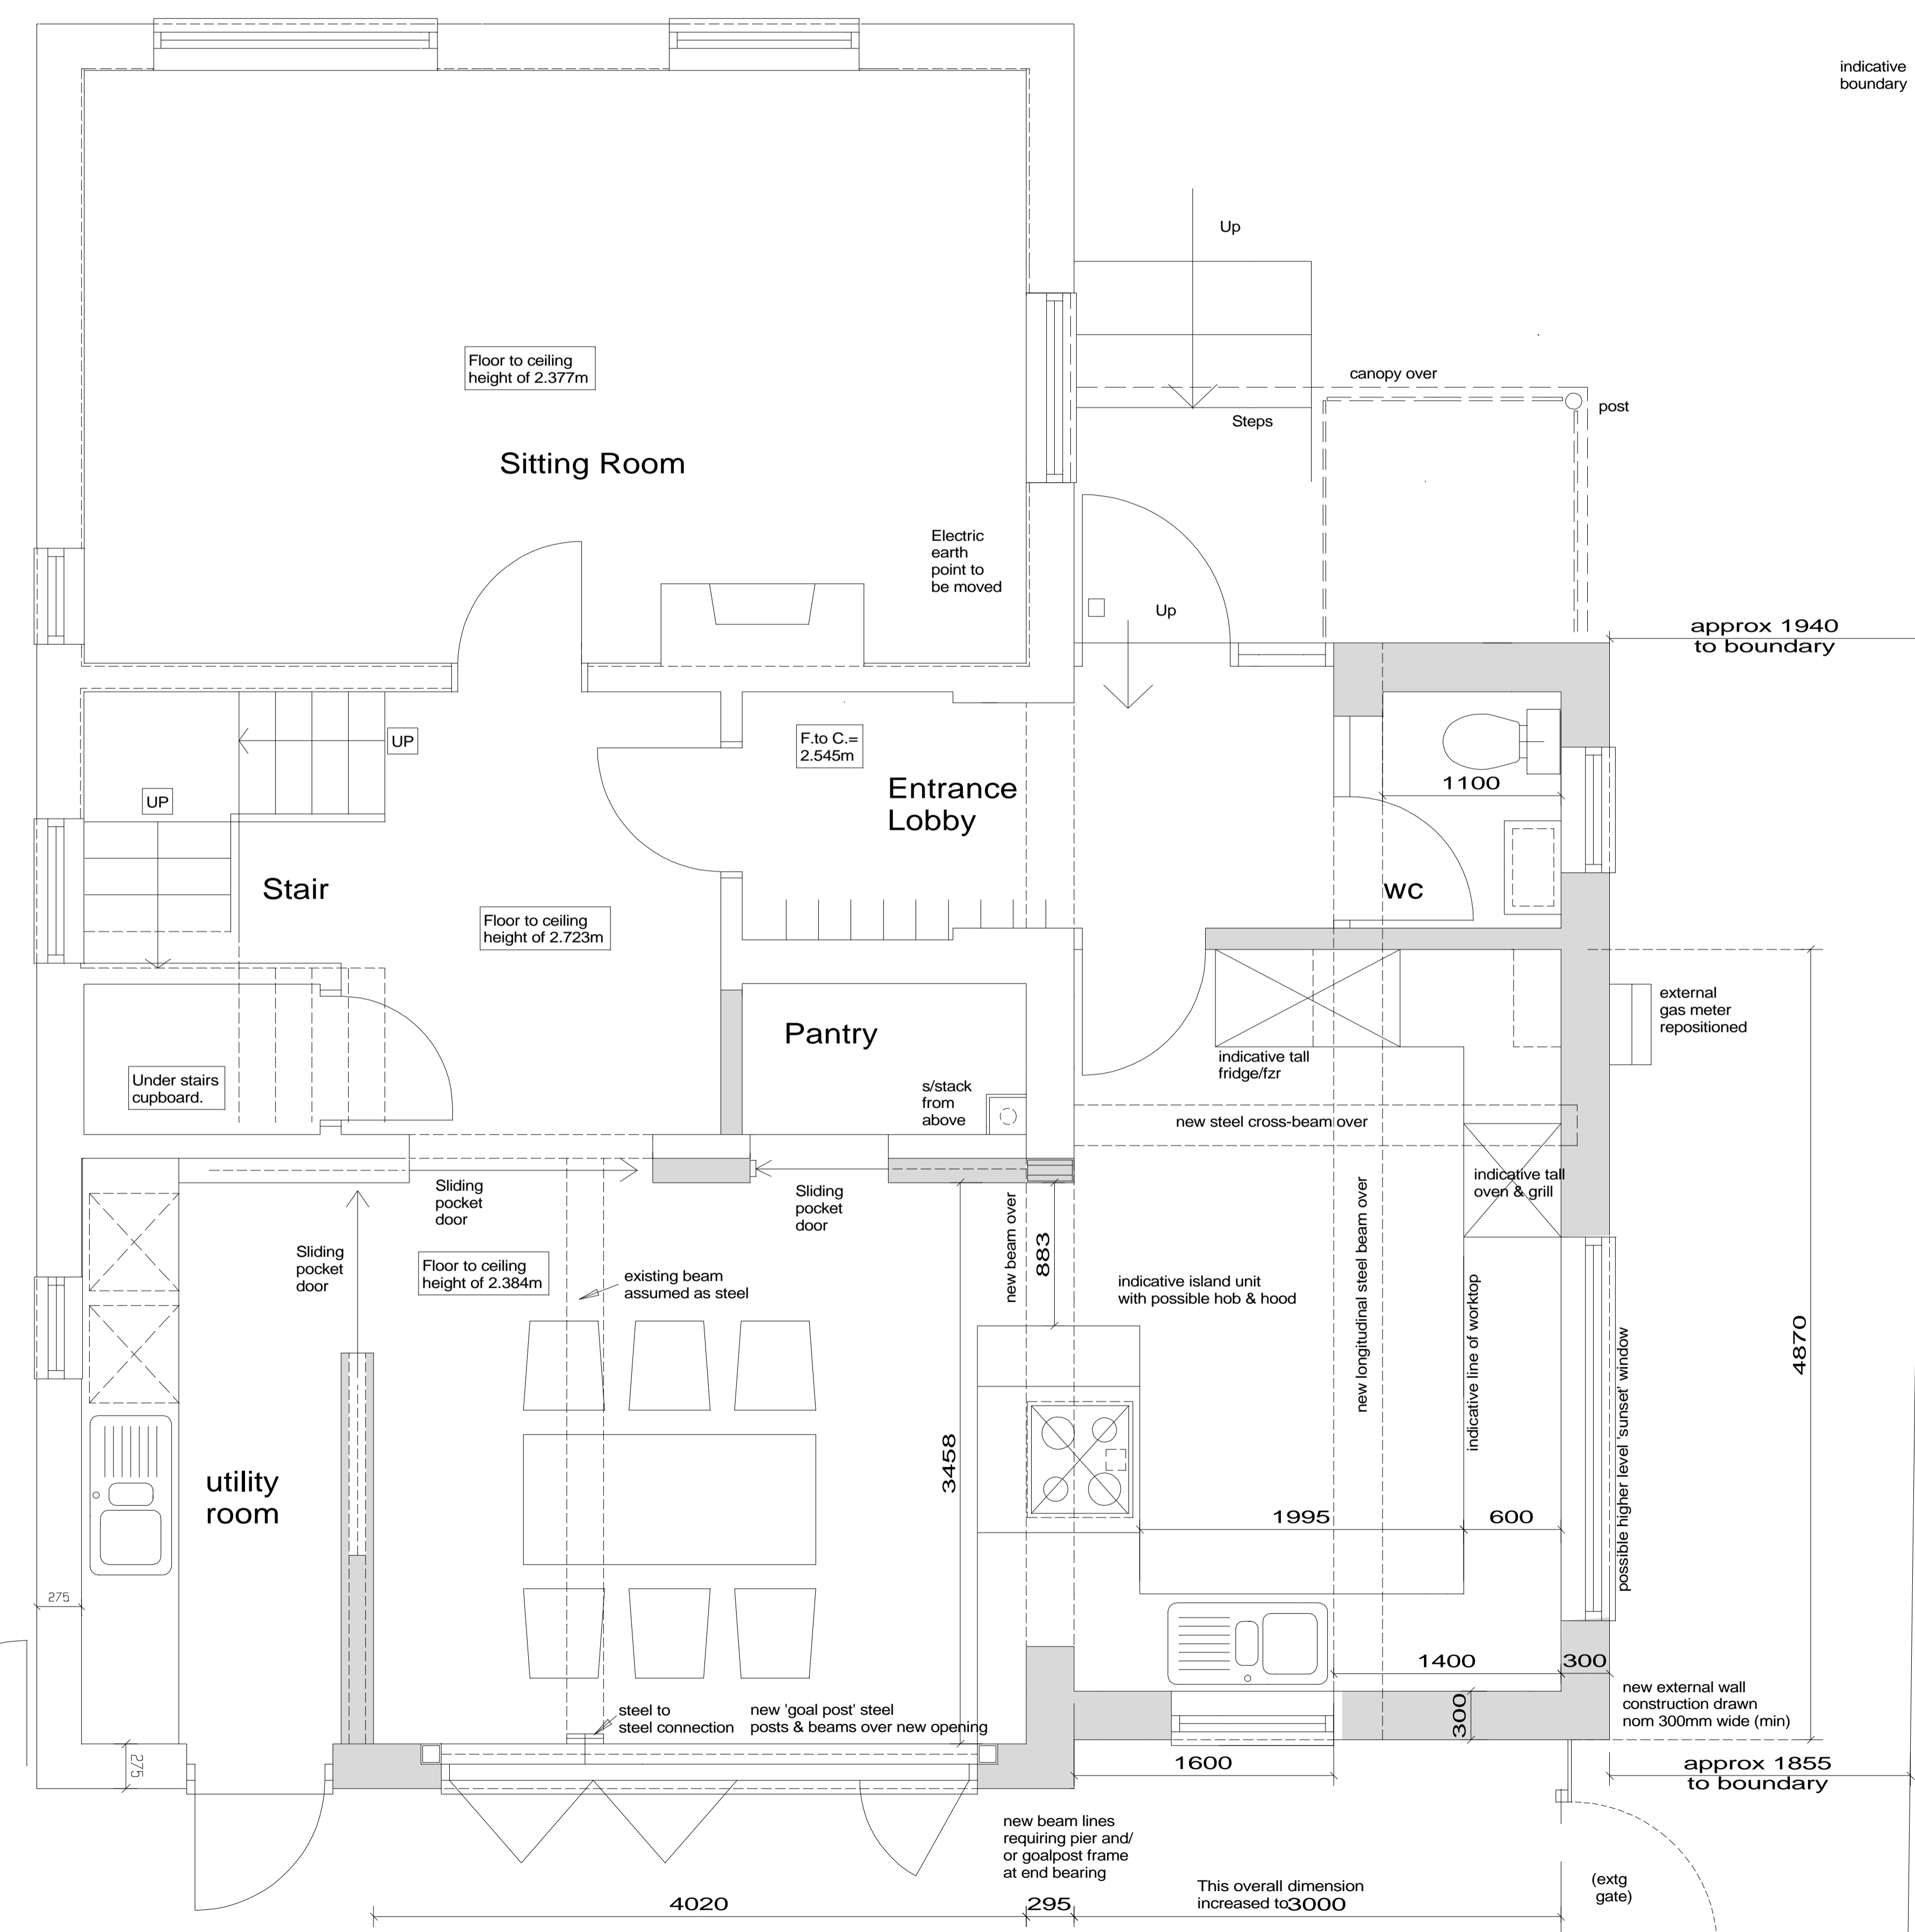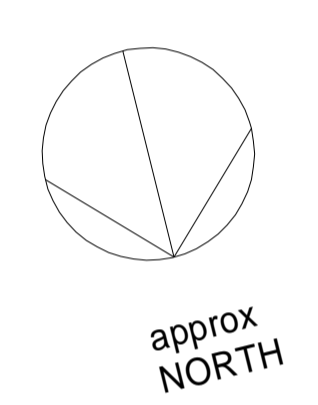


GROUND FLOOR PLAN

To WODC for Full planning - 19.11.21			
kitchen increased to 3000mm across	08.11.21	mn	P7
pre-app amendments	03.11.21	mn	P6
additional kitchen dim's - as requested	27.9.21	sw	P5
to WODC for planning pre-app advice - 24.9.21			
amendments ref tele-discussion 20.9.21	20.9.21	mn	P4
amendments reference e-mail 6.9.21	09.9.21	mn	P3
post meeting amendments	27.8.21	mn	P2
first issue	10.8.21	sw	P1
Revisions	Date	by	Rev

Client
Hannah & Alex Crowe
'Cambo', Peaks Lane, Stonesfield

Project
ALTERATIONS & EXTENSIONS to
Cambo, Peaks Lane, Stonesfield
Oxford OX29 8PY

Ground Floor Plan ONLY - as Proposed

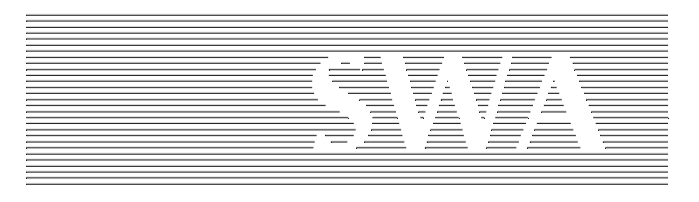

STANHOPE WILKINSON ASSOCIATES ARCHITECTS
2 Swinford Farm Eynsham Oxford OX29 4BL
Tel: (01865)883222
E-mail: office@swa-architects.co.uk

Scales 1:25 @ A1	Date 09.9.2021	by SW
1:50 @ A3		

Job No.	Drawing No.	Rev.
21420	301	P7