


Notes
All dimensions must be checked on site & not scaled from this drawing

boundary fence under

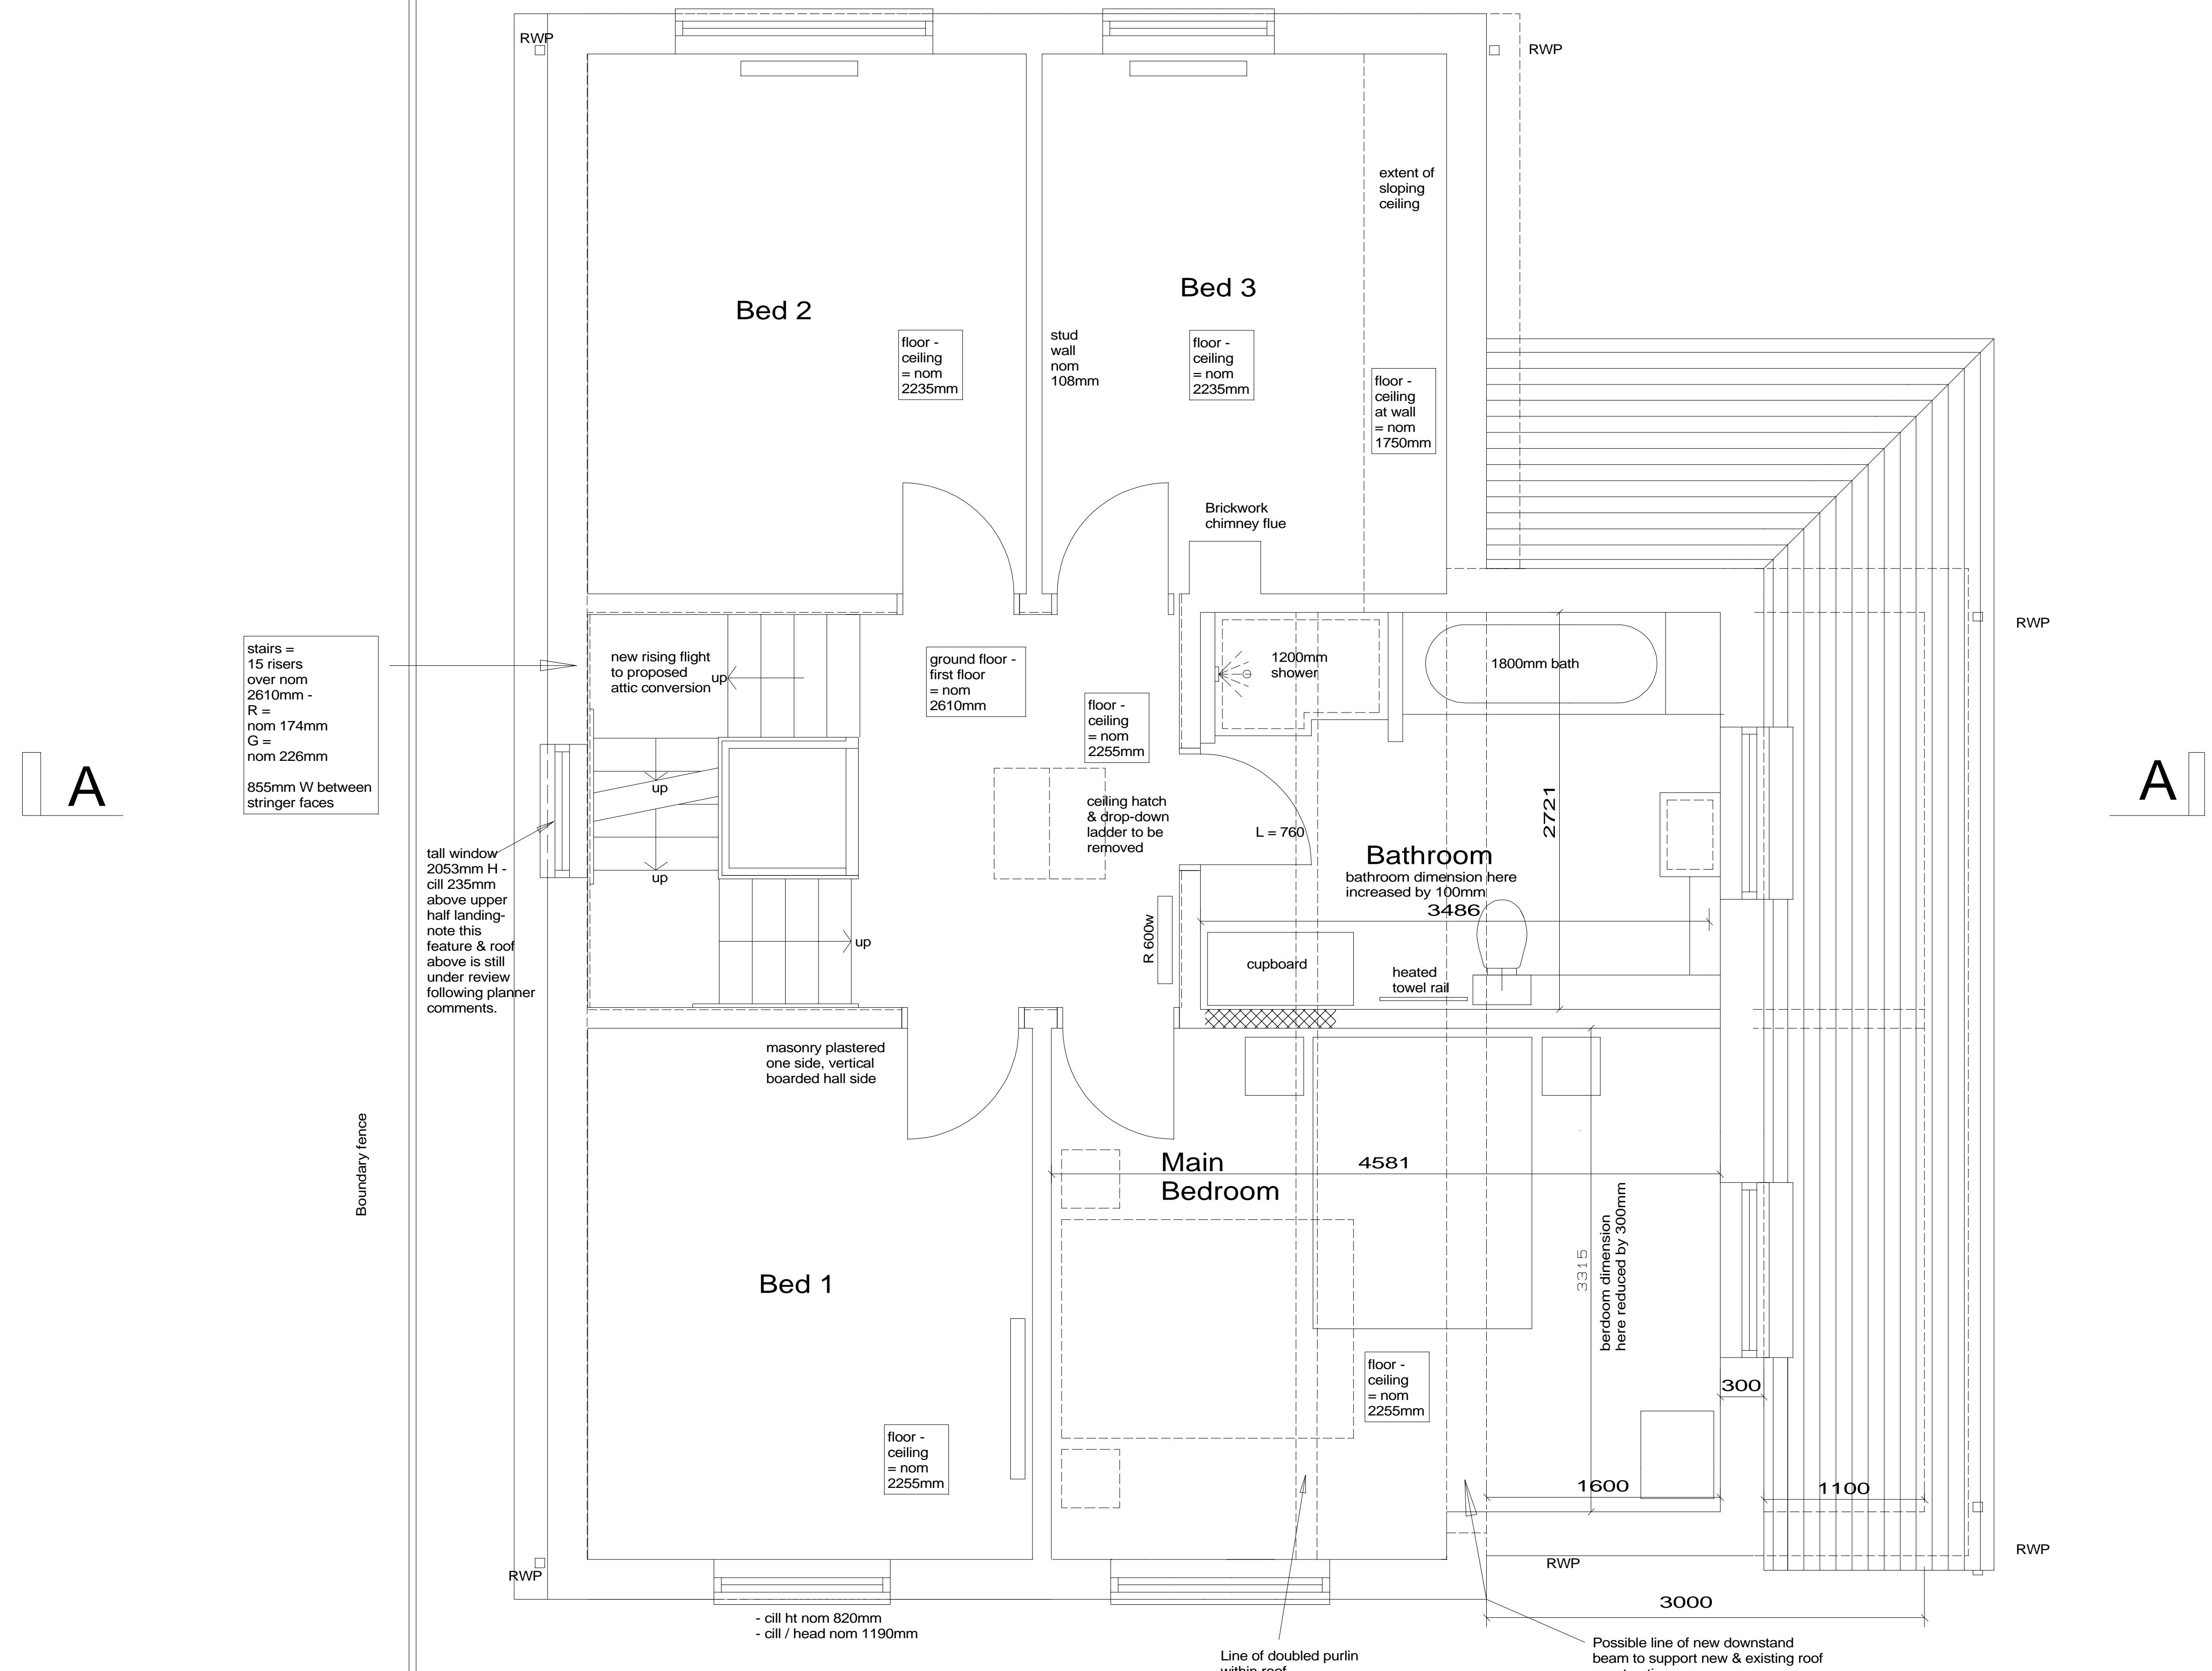

stairs = 15 risers over nom 2610mm - R = nom 174mm G = nom 226mm 855mm W between stringer faces

tall window 2053mm H - cill 235mm above upper half landing - note this feature & roof above is still under review following planner comments.

masonry plastered one side, vertical boarded hall side

floor - ceiling = nom 2255mm

floor - ceiling = nom 2235mm

floor - ceiling = nom 2235mm

floor - ceiling = nom 2255mm

floor - ceiling at wall = nom 1750mm

Bathroom bathroom dimension here increased by 100mm 3486

floor - ceiling = nom 2255mm

Bed 1

Bed 2


Bed 3

Main Bedroom

Line of doubled purlin within roof.

Possible line of new downstand beam to support new & existing roof construction

FIRST FLOOR PLAN

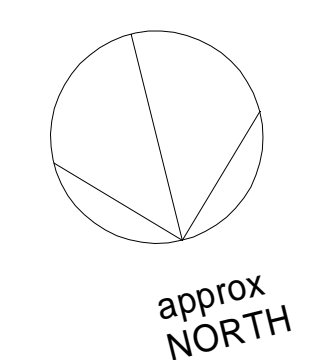

To WODC for Full planning - 19.11.21			
increased width to agree with ground floor	08.11.21	mn	P7
pre-app amendments	03.11.21	mn	P6
to WODC for planning pre-app advice 24.9.21			
amendments from HC call 23.9.21	24.9.21	mn	P5
amendments ref tele-discussion 20.9.21	20.9.21	mn	P4
amendments ref e-mail 6.9.21	9.9.21	mn	P3
post meeting amendments	26.08.21	mn	P2
first issue	02.08.21	SW	P1
Revisions	Date	by	Rev

Client
Hannah & Alex Crowe
'Cambo', Peaks Lane, Stonesfield

Project
ALTERATIONS & EXTENSIONS to
Cambo, Peaks Lane, Stonesfield
Oxford OX29 8PY

First Floor Plan ONLY - as Proposed



STANHOPE WILKINSON ASSOCIATES ARCHITECTS
2 Swinford Farm Eynsham Oxford OX29 4BL
Tel: (01865)883222
E-mail: office@swa-architects.co.uk

Scales 1:25 @ A1	Date 26.08.2021	by SW
1:50 @ A3		

Job No. 21420	Drawing No. 302	Rev. P7
---------------	-----------------	---------