

Site Plan 1:200

Areas of Development.

Main house GF:  
Side Extension: 14.3 Sqm

Wall Material: Dry Dash render

Roof:  
Extension; Concrete Tiles to match existing.

Windows and Doors: uPVC double glazed units. Dark Brown


Soffits and Facias:  
Main House: Plywood Stained To match existing




Rear Render NTS




Internal Render NTS

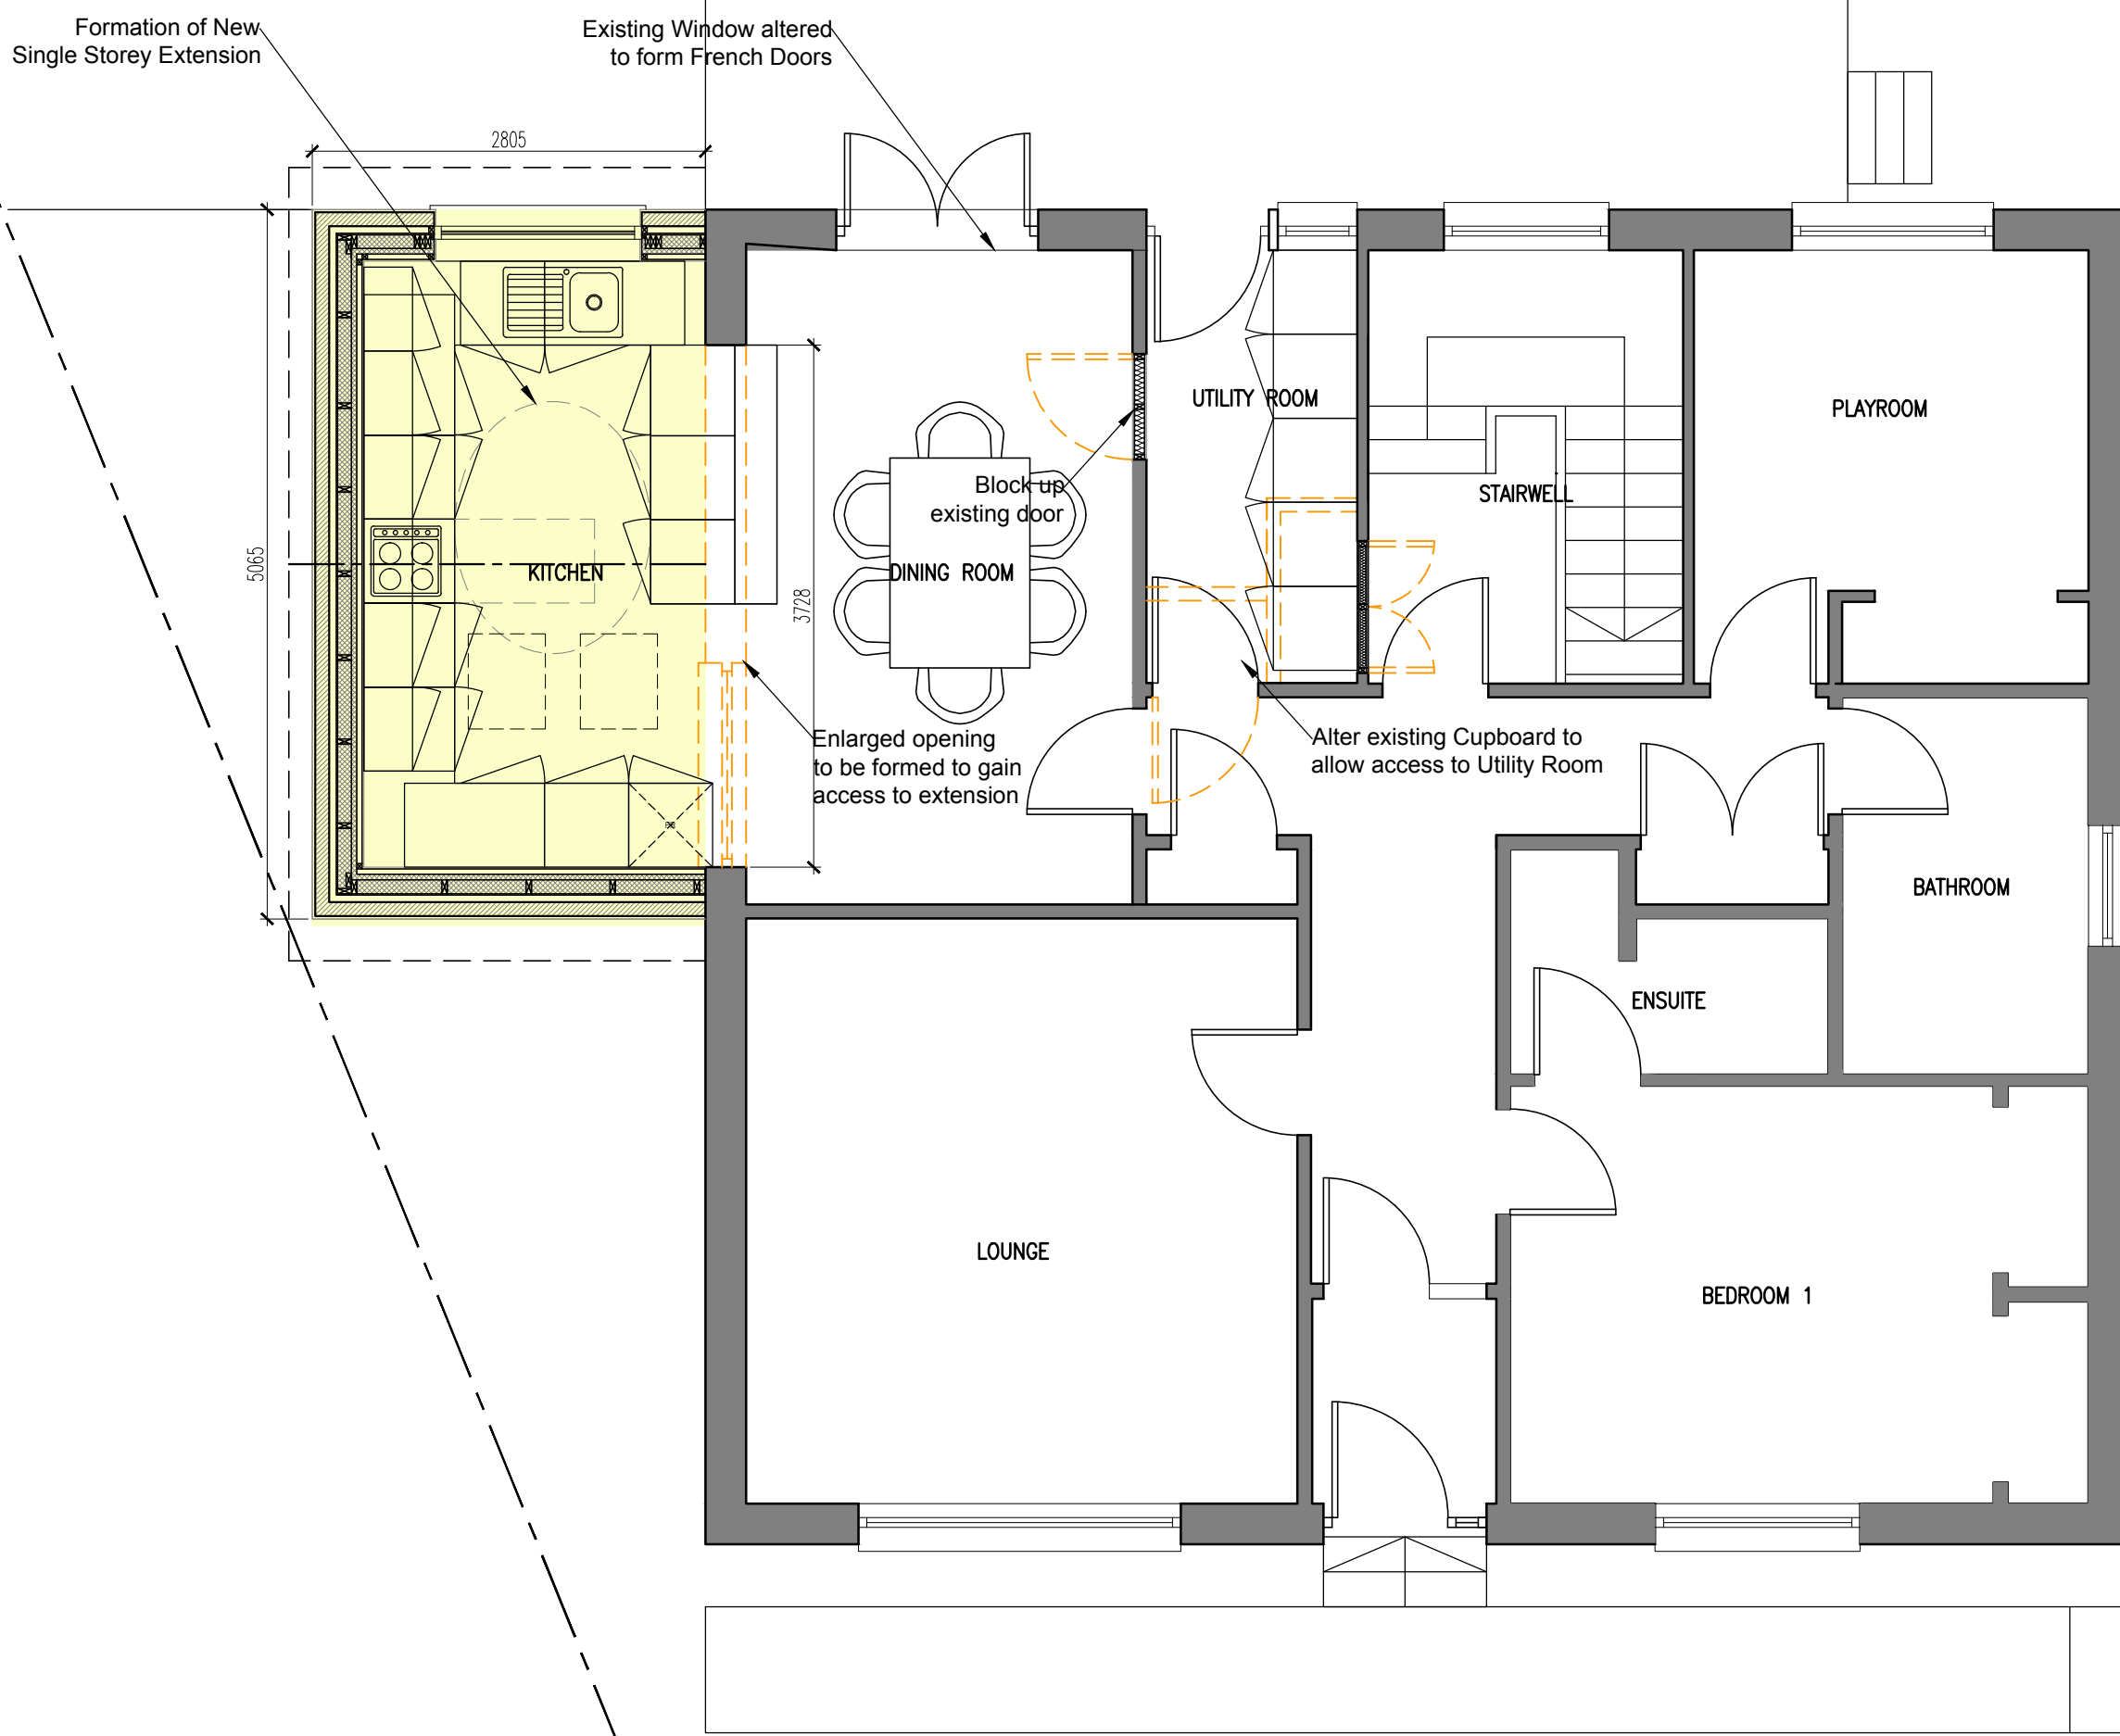


Proposed Ground Floor Plan 1:50

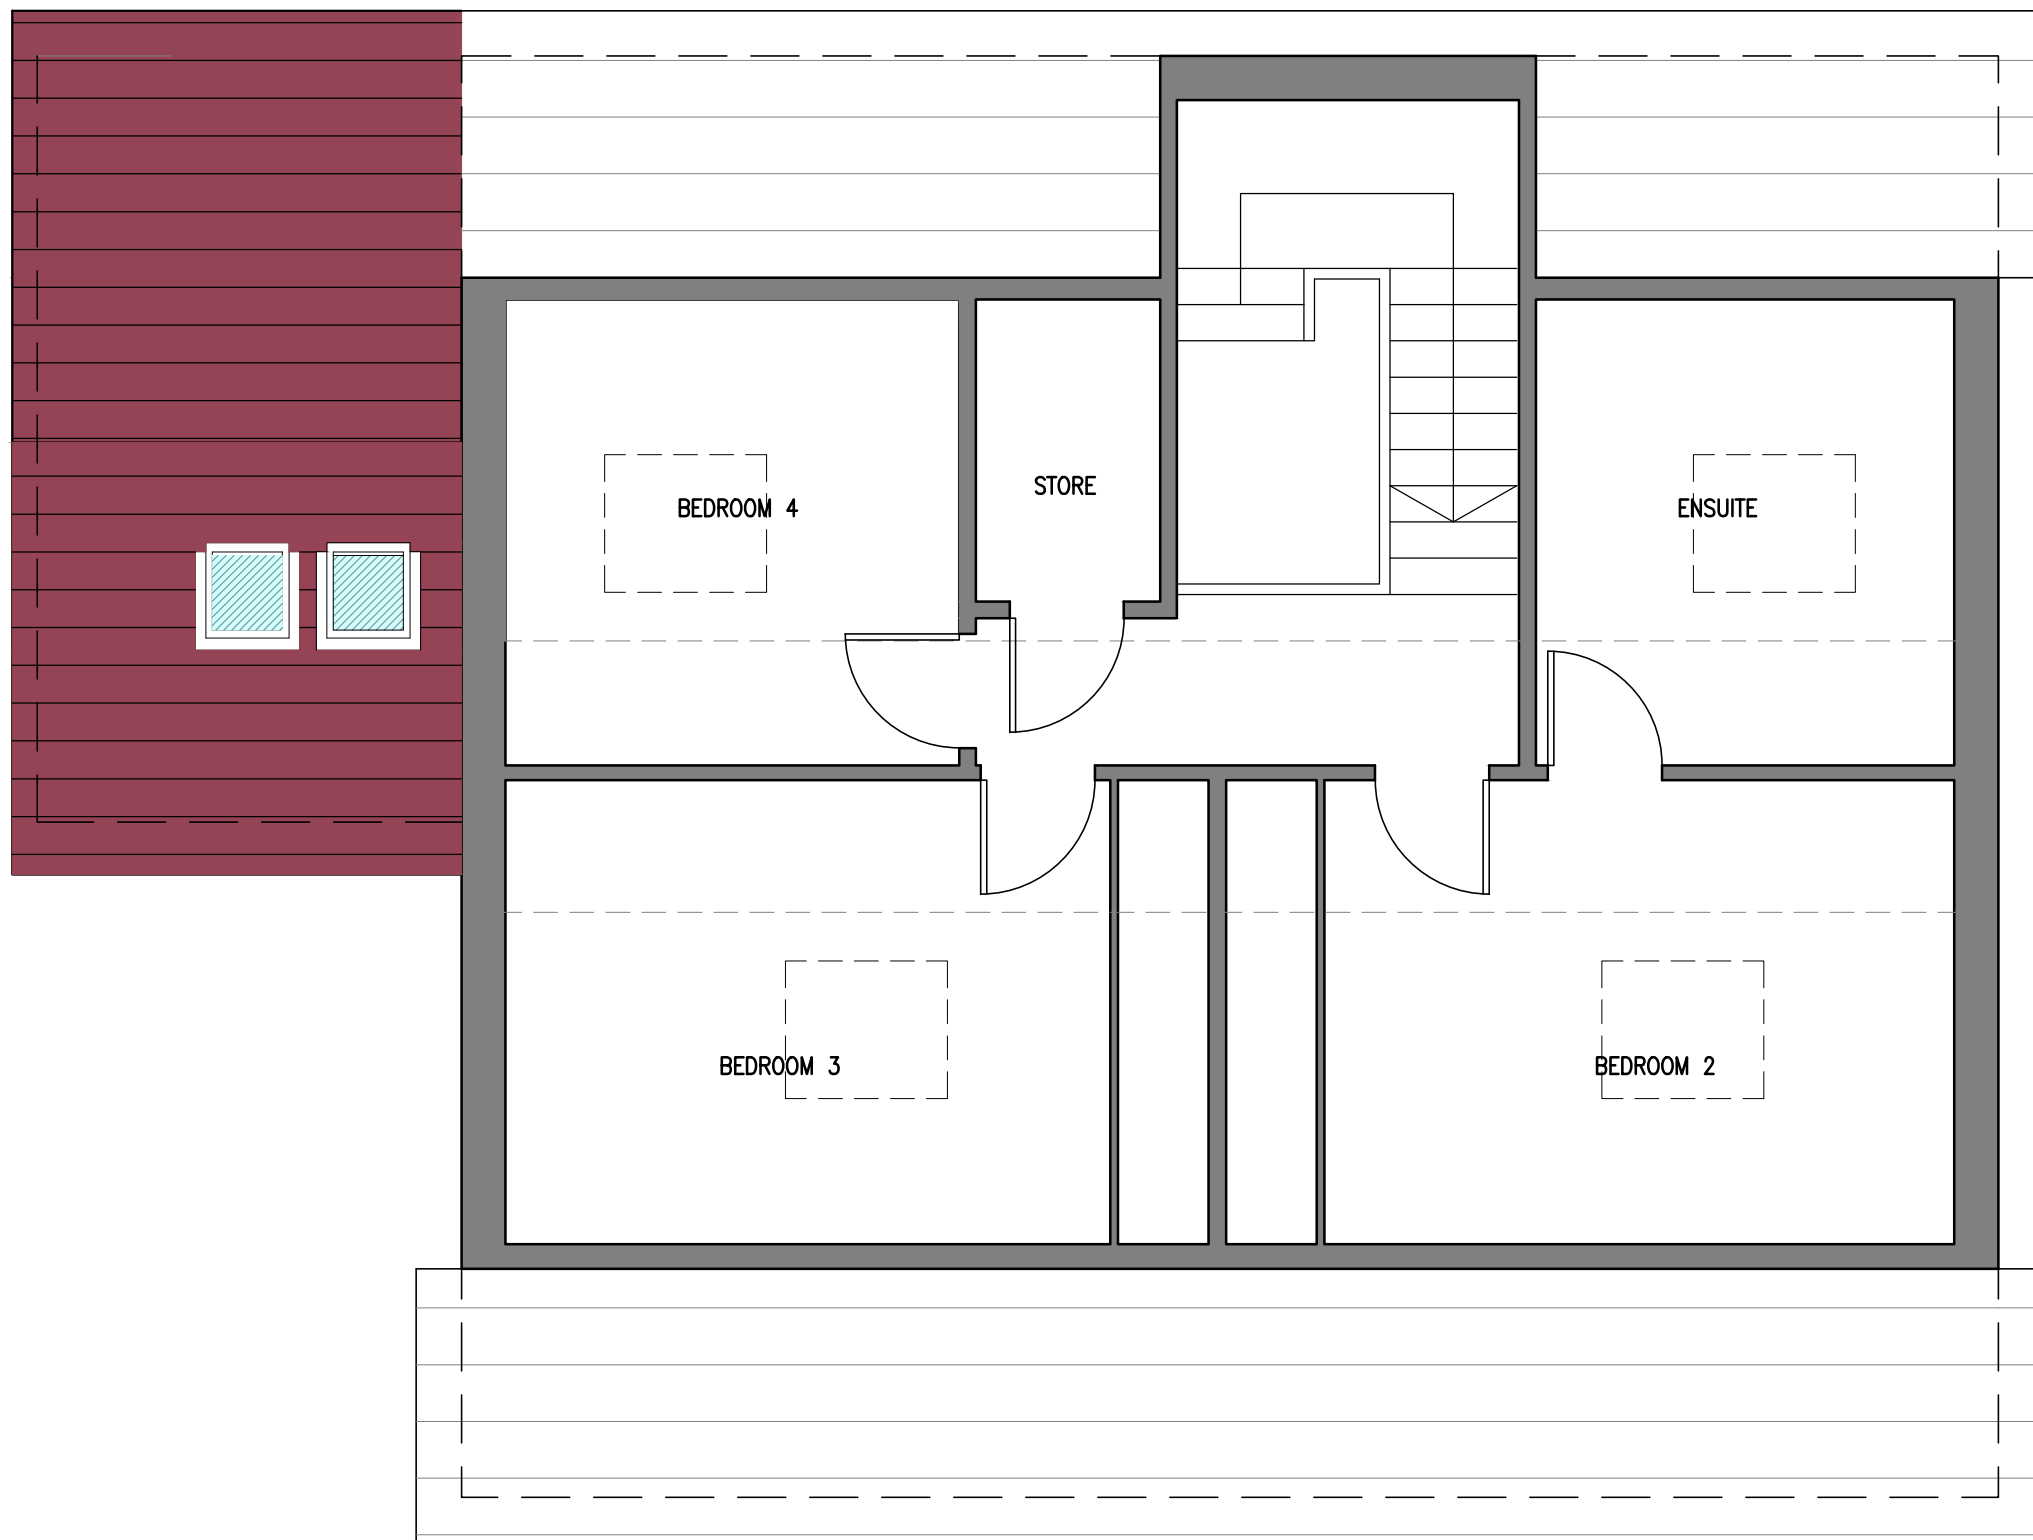

Proposed First Floor Plan 1:50

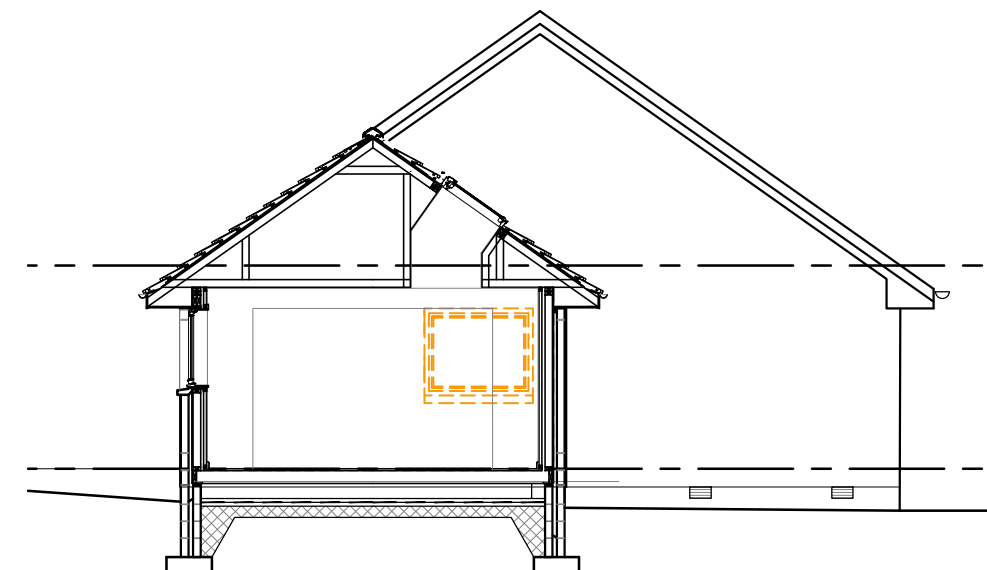


Proposed Section 1:100

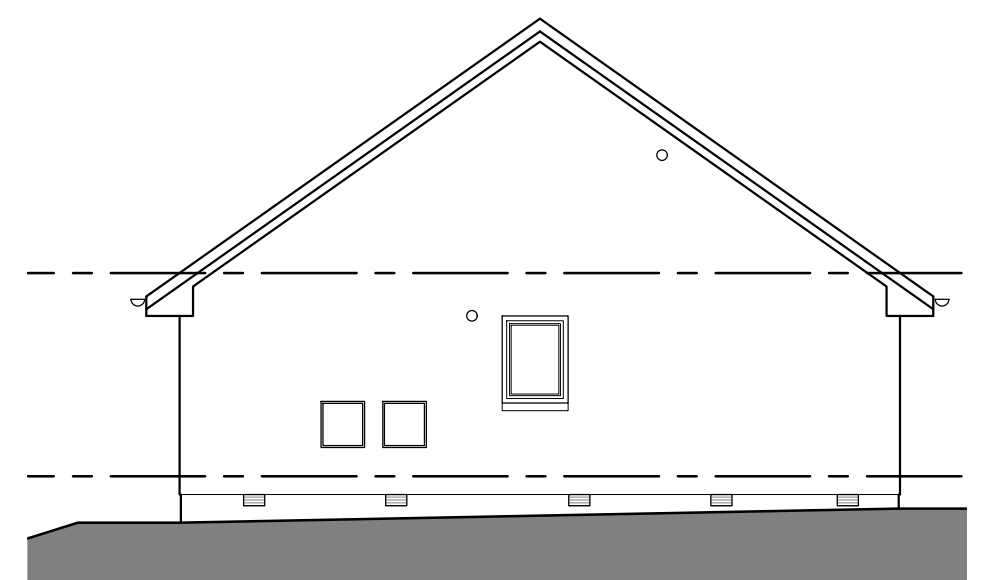

Proposed North Elevation 1:100



Proposed East Elevation 1:100

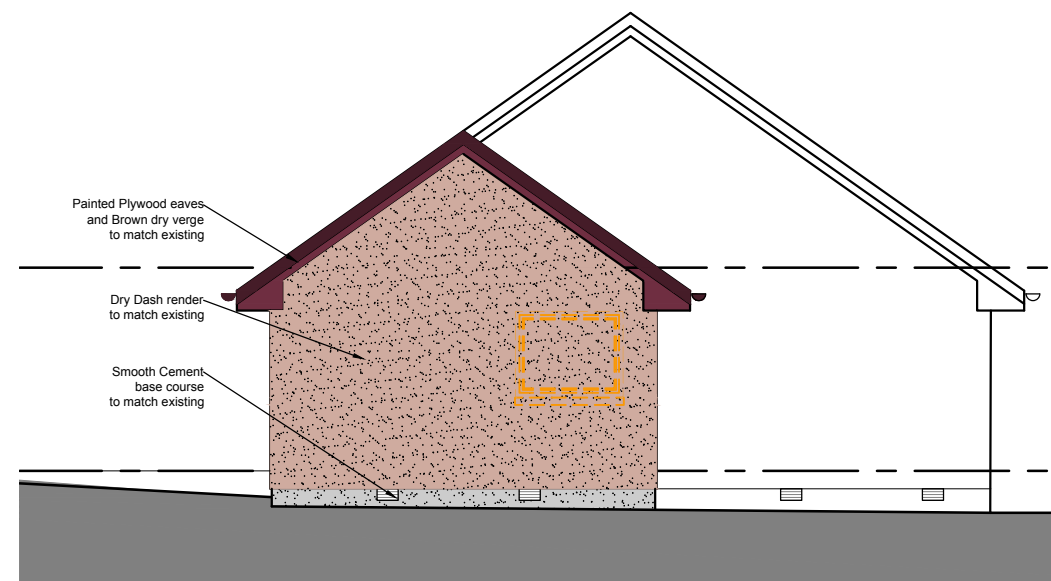

Proposed South Elevation 1:100



Proposed West Elevation 1:100

DO NOT SCALE FROM DRAWING

All dimensions to be checked on site prior to construction and manufacture, and any discrepancies to be reported to Architect prior to ordering of materials and prior to carrying out any construction work.

This drawing is copyrighted and must not be reproduced in whole or part without prior written permission. This drawing must not be scaled for construction purposes.

CONSTRUCTION (DESIGN AND MANAGEMENT) REGULATIONS 2015

The designs on this drawing are prepared with the consideration of the need to identify hazards and give regard to the hierarchy of risk control.

This drawing is to be read in conjunction with project specific standard hazard and risk assessment, where relevant.

Works to be carried out in accordance with the Construction Phase Health & Safety plan prepared by the Principal Contractor

rev. description. date.

eb-architect ltd  
Chartered Architect  
Office 10  
Badenbury Business Centre  
Badenbury Crescent  
Portlethen  
AB12 4YD  
eb-architect.com 01224 969600

client.  
Mr & Mrs Lawie  
35 Bracken Road  
Portlethen, AB12 4TA

project.  
Proposed Extension & Internal alterations

drawing.  
Proposed Plan, 3D views & elevations

status  
Planning

scale. 1:50 drawn by. EB  
date. 03.10.21 check by. EB  
job no. 2150 dwg no. PL01 rev.