


PROPOSED FLOOR PLANS

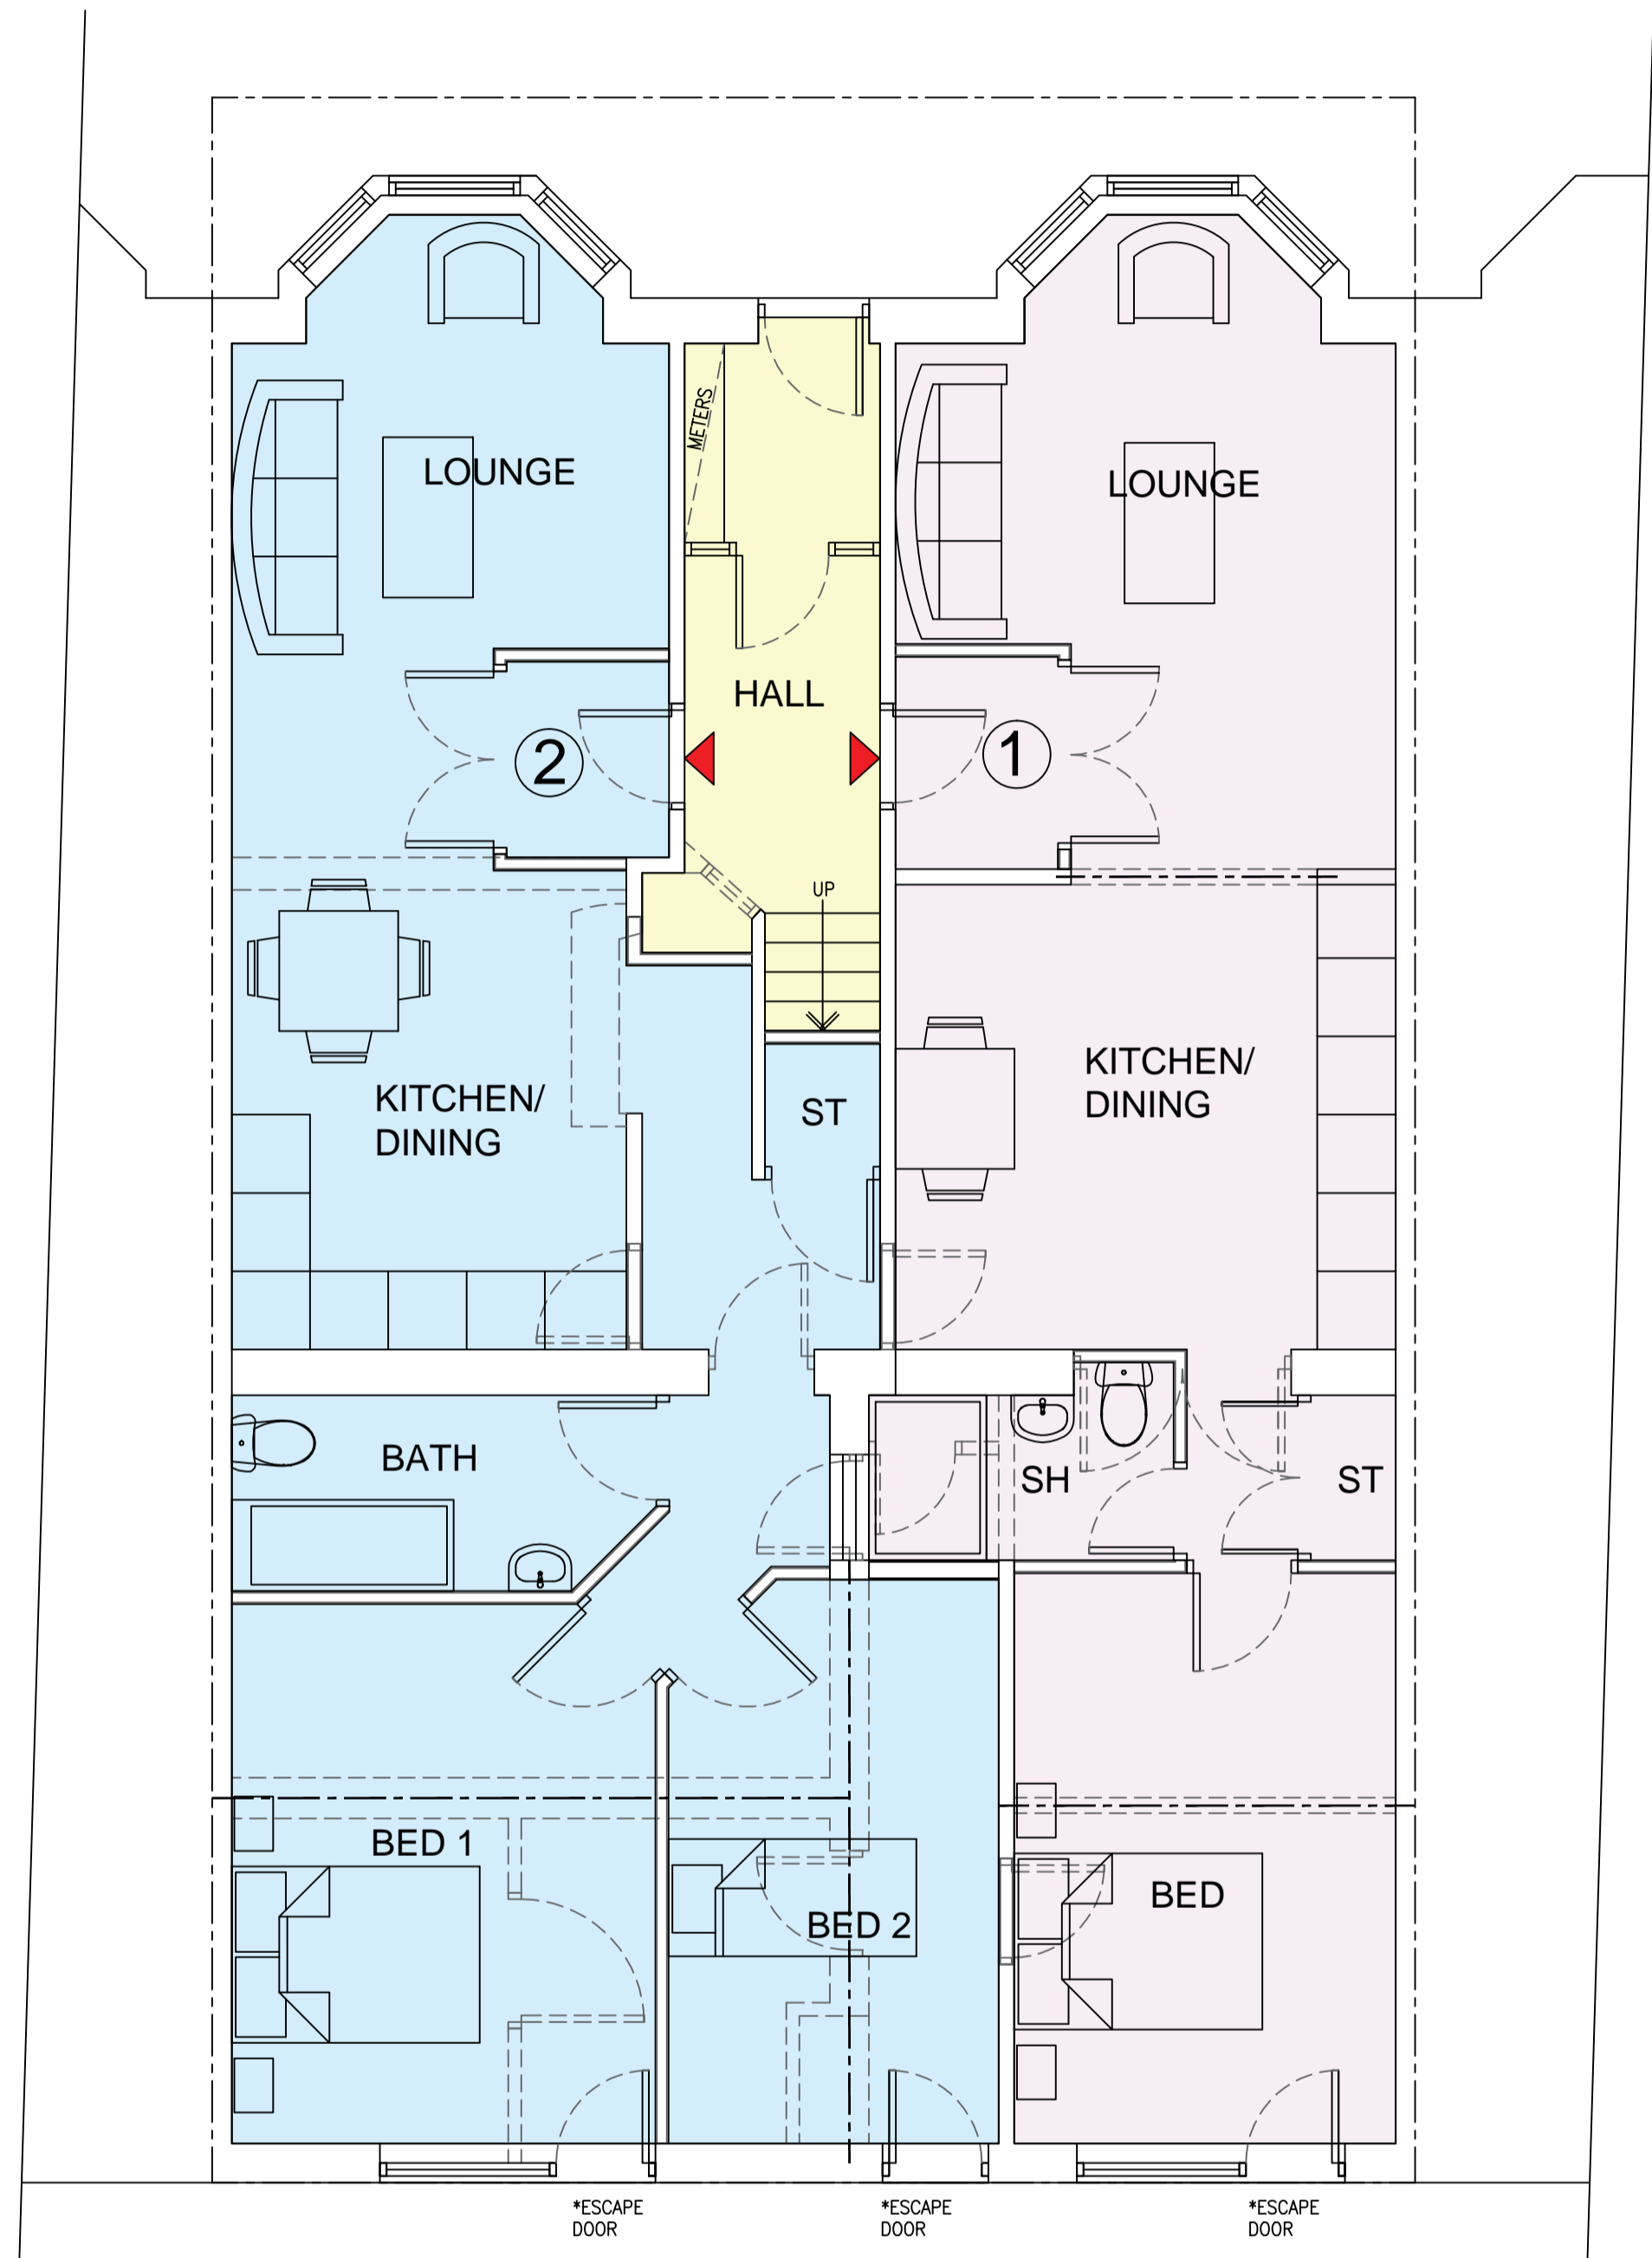


1:50 PROPOSED GROUND FLOOR PLAN



1:50 PROPOSED FIRST FLOOR PLAN



1:50 PROPOSED SECOND FLOOR PLAN

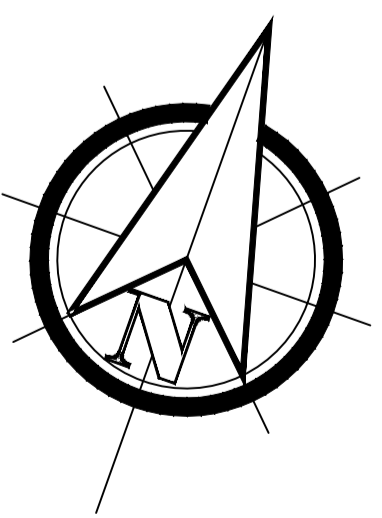

SCHEDULE OF AREAS

HOLIDAY APARTMENT 1-	51 M ²
HOLIDAY APARTMENT 2-	64.8 M ²
HOLIDAY APARTMENT 3-	64 M ²
HOLIDAY APARTMENT 4-	63 M ²

KEY

- COMMUNAL CIRCULATION AREA
- 1 BED (2 Person) HOLIDAY APARTMENT
- 2 BED (3 Person) HOLIDAY APARTMENT

THIS DRAWING AND ITS CONTENTS ARE AND REMAIN THE COPYRIGHT OF LINDSAY F ORAM CHARTERED ARCHITECT LIMITED. DO NOT SCALE. IF IN DOUBT SEEK CLARIFICATION.

Lindsay F Oram BA(Hons), BArch, ARB, RIBA
 Chartered Architect
 FYCreatives
 154-158 Church Street
 Blackpool
 Lancashire
 FY1 3PS
 T: 07479 194983
 oramarchitect@gmail.com

CLIENT
 WESTERN HOME PROPERTIES LTD

PROJECT
PROPOSED ALTERATIONS
11 VANCE ROAD
BLACKPOOL
FY1 4DQ

DRAWING TITLE
 PROPOSED FLOOR PLANS
 DATE
 OCT 21
 DRAWN
 LFO
 SCALE @ A1
 1:50@A1
 DRAWING NUMBER
550-02
 REV
 -

PRE-TENDER ISSUE CONSTRUCTION ISSUE
 TENDER ISSUE AS-BUILT DRAWINGS

PROPOSED ALTERATIONS 11 VANCE ROAD, BLACKPOOL, LANCASHIRE. FY1 4DQ