

[rev](#) [revision details](#)

smart
architecture

© Foxbush, Hildenborough, Kent, TN11 9H
Tel: 01732 832358
email: jmi@smartarchitecture.co.uk

status:	PLANNING
---------	----------

client: **Mr A & Mrs R Unitt**

project: **Rear / Side Extension**
43 Pilgrims Way Kemsing
Kent TN15 6TB


Site Plan

scale: 1:100 @ A1

checked:	date:
JL	15.11.2021

<i>originated:</i>	<i>date:</i>
JL	15.11.2021

drawing number:	revision:
2143 - 03	-

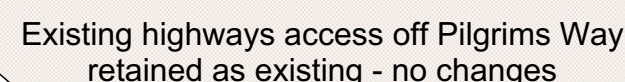

Existing parking and forecourt area retained as existing - no changes

— Existing 1.8m high close boarded boundary fencing retained

— Proposed single storey extension

- Existing mature trees on boundary to be retained

Existing 1.8m high close boarded boundary fencing retained

