



Responsibility is not accepted for errors made by others in scaling from this drawing. All construction information should be taken from figured dimensions only.

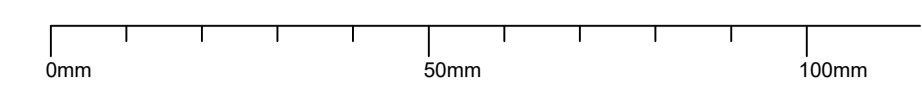

A1 Original Sheet Size



REAR ELEVATION - EXISTING

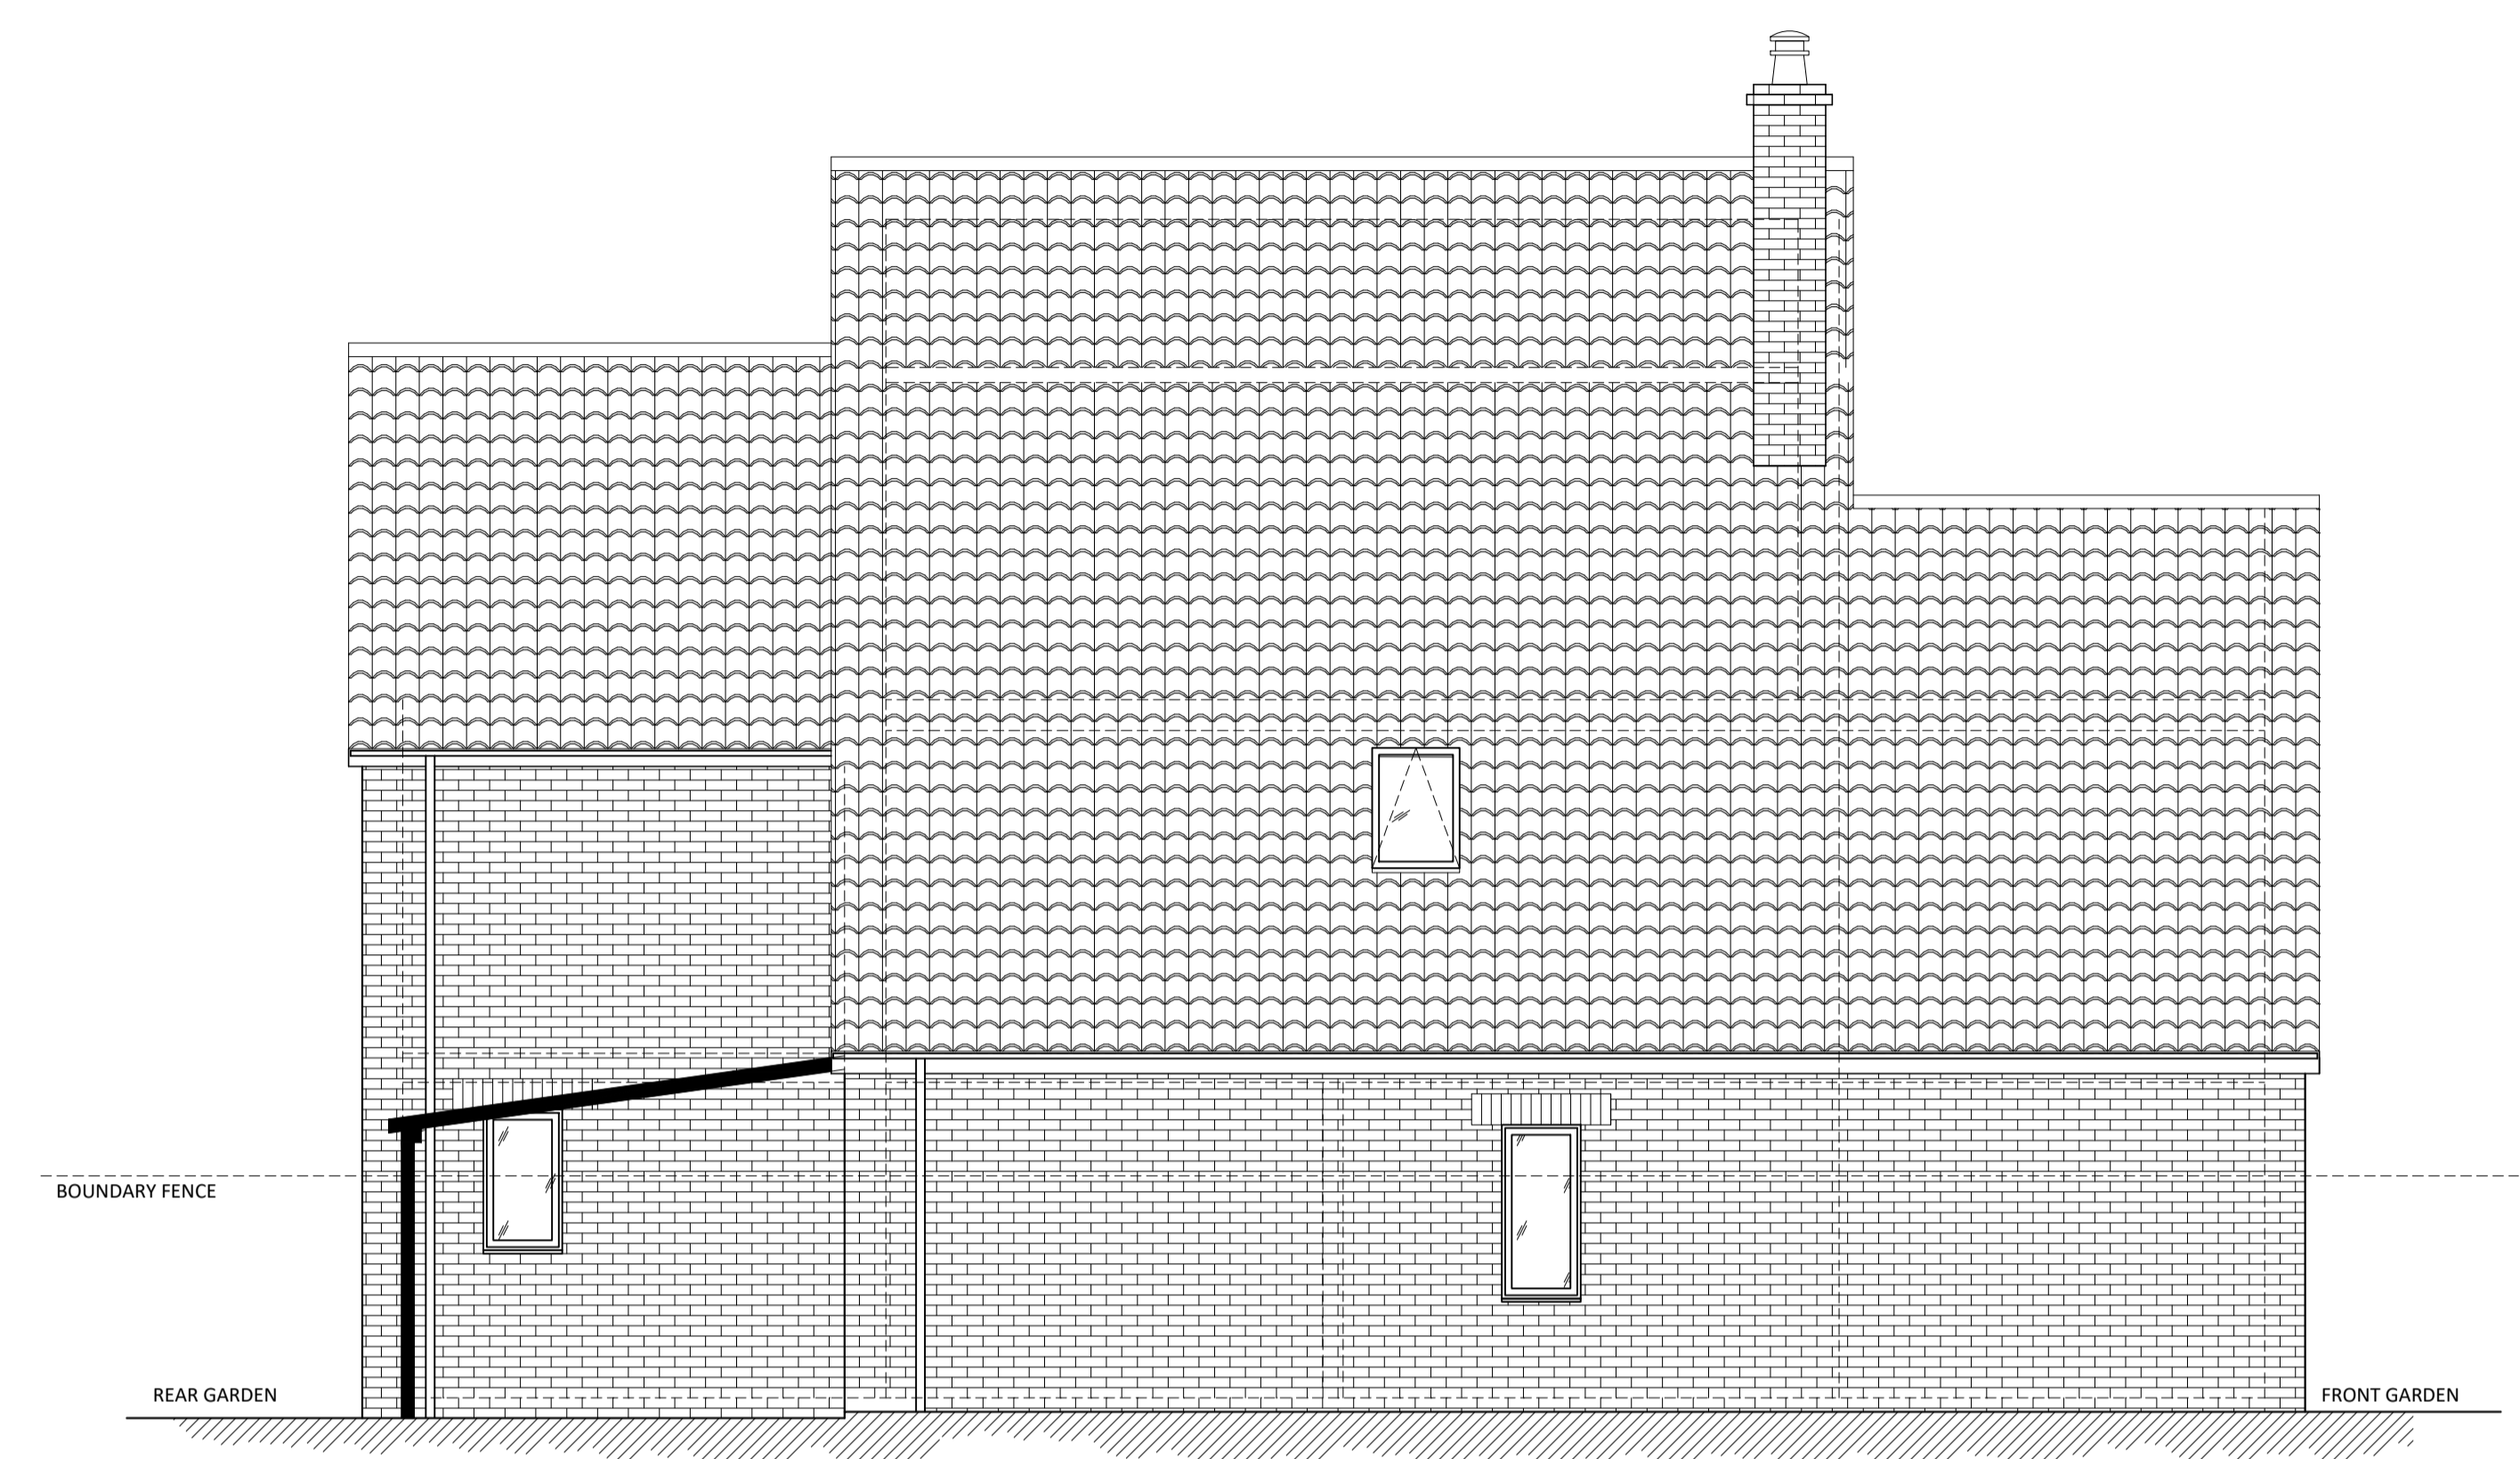

SIDE ELEVATION - EXISTING



FRONT ELEVATION - EXISTING



SCALE - 1:50

0	NOV' 21	PLANNING APPLICATION ISSUE
rev	date	description

SJP Planning & Design
 79 Weston Road,
 Long Ashton,
 Bristol.
 BS41 9AD

Tel: 07977 224502
 Email: steve.popper@blueyonder.co.uk

project: PROPOSED LOFT ALTERATION TO:
 14A THE AVENUE
 CLEVEDON
 NORTH SOMERSET
 BS21 7ED

title: FRONT, REAR & SIDE ELEVATION
 AS EXISTING

drawn	SP	checked	IL
date	NOV' 21	size	A1
scale	1:50		

number 195-21-PA-003 rev 0