




Proposed Part Cross Section A - A.

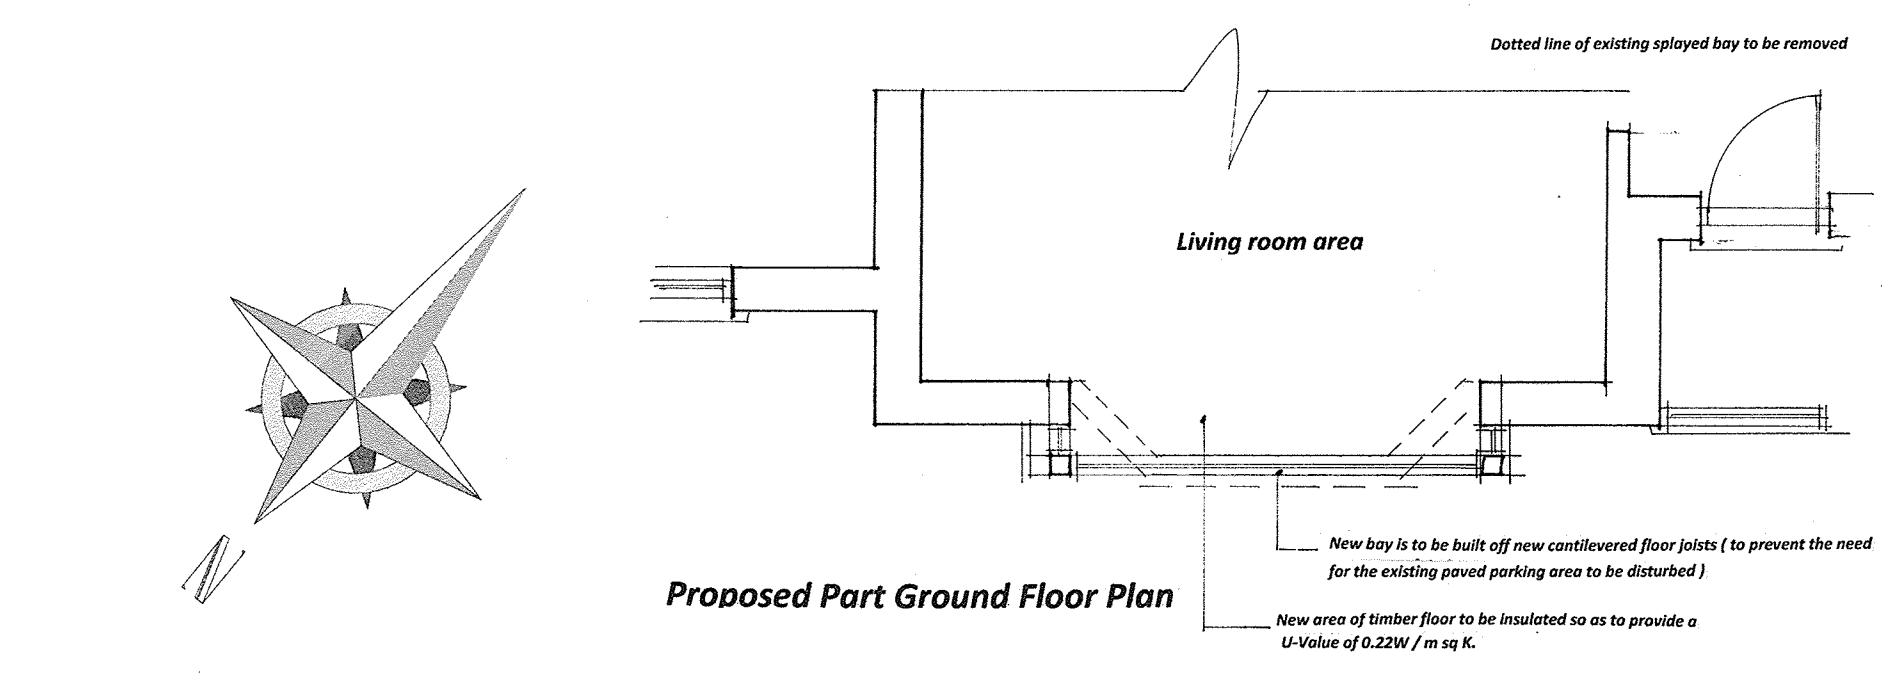


Proposed Part Second Floor Plan

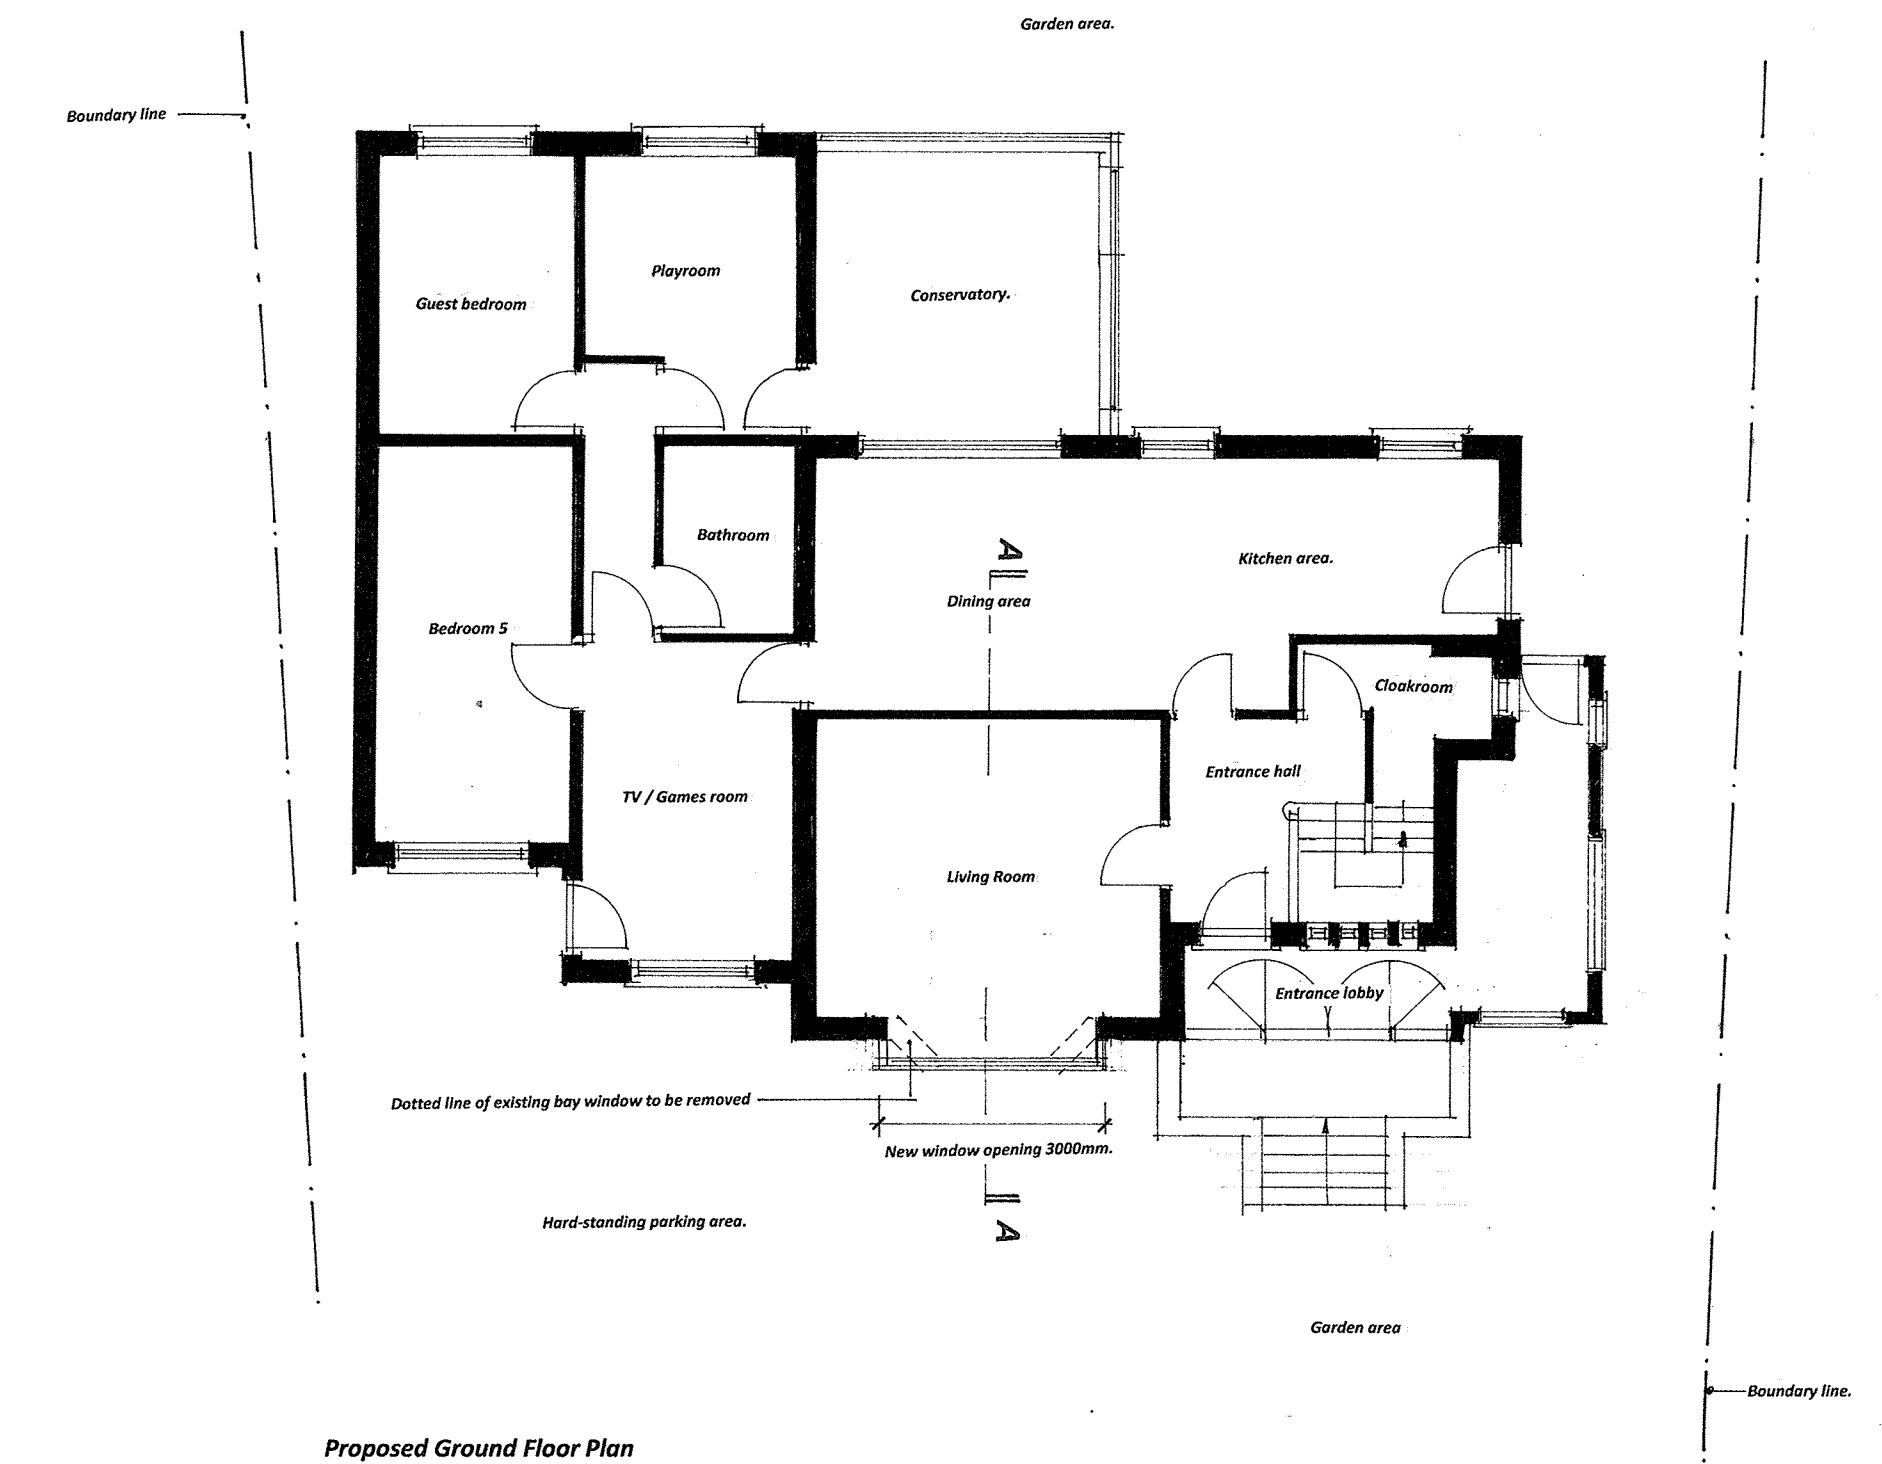


Proposed Ground Floor Plan

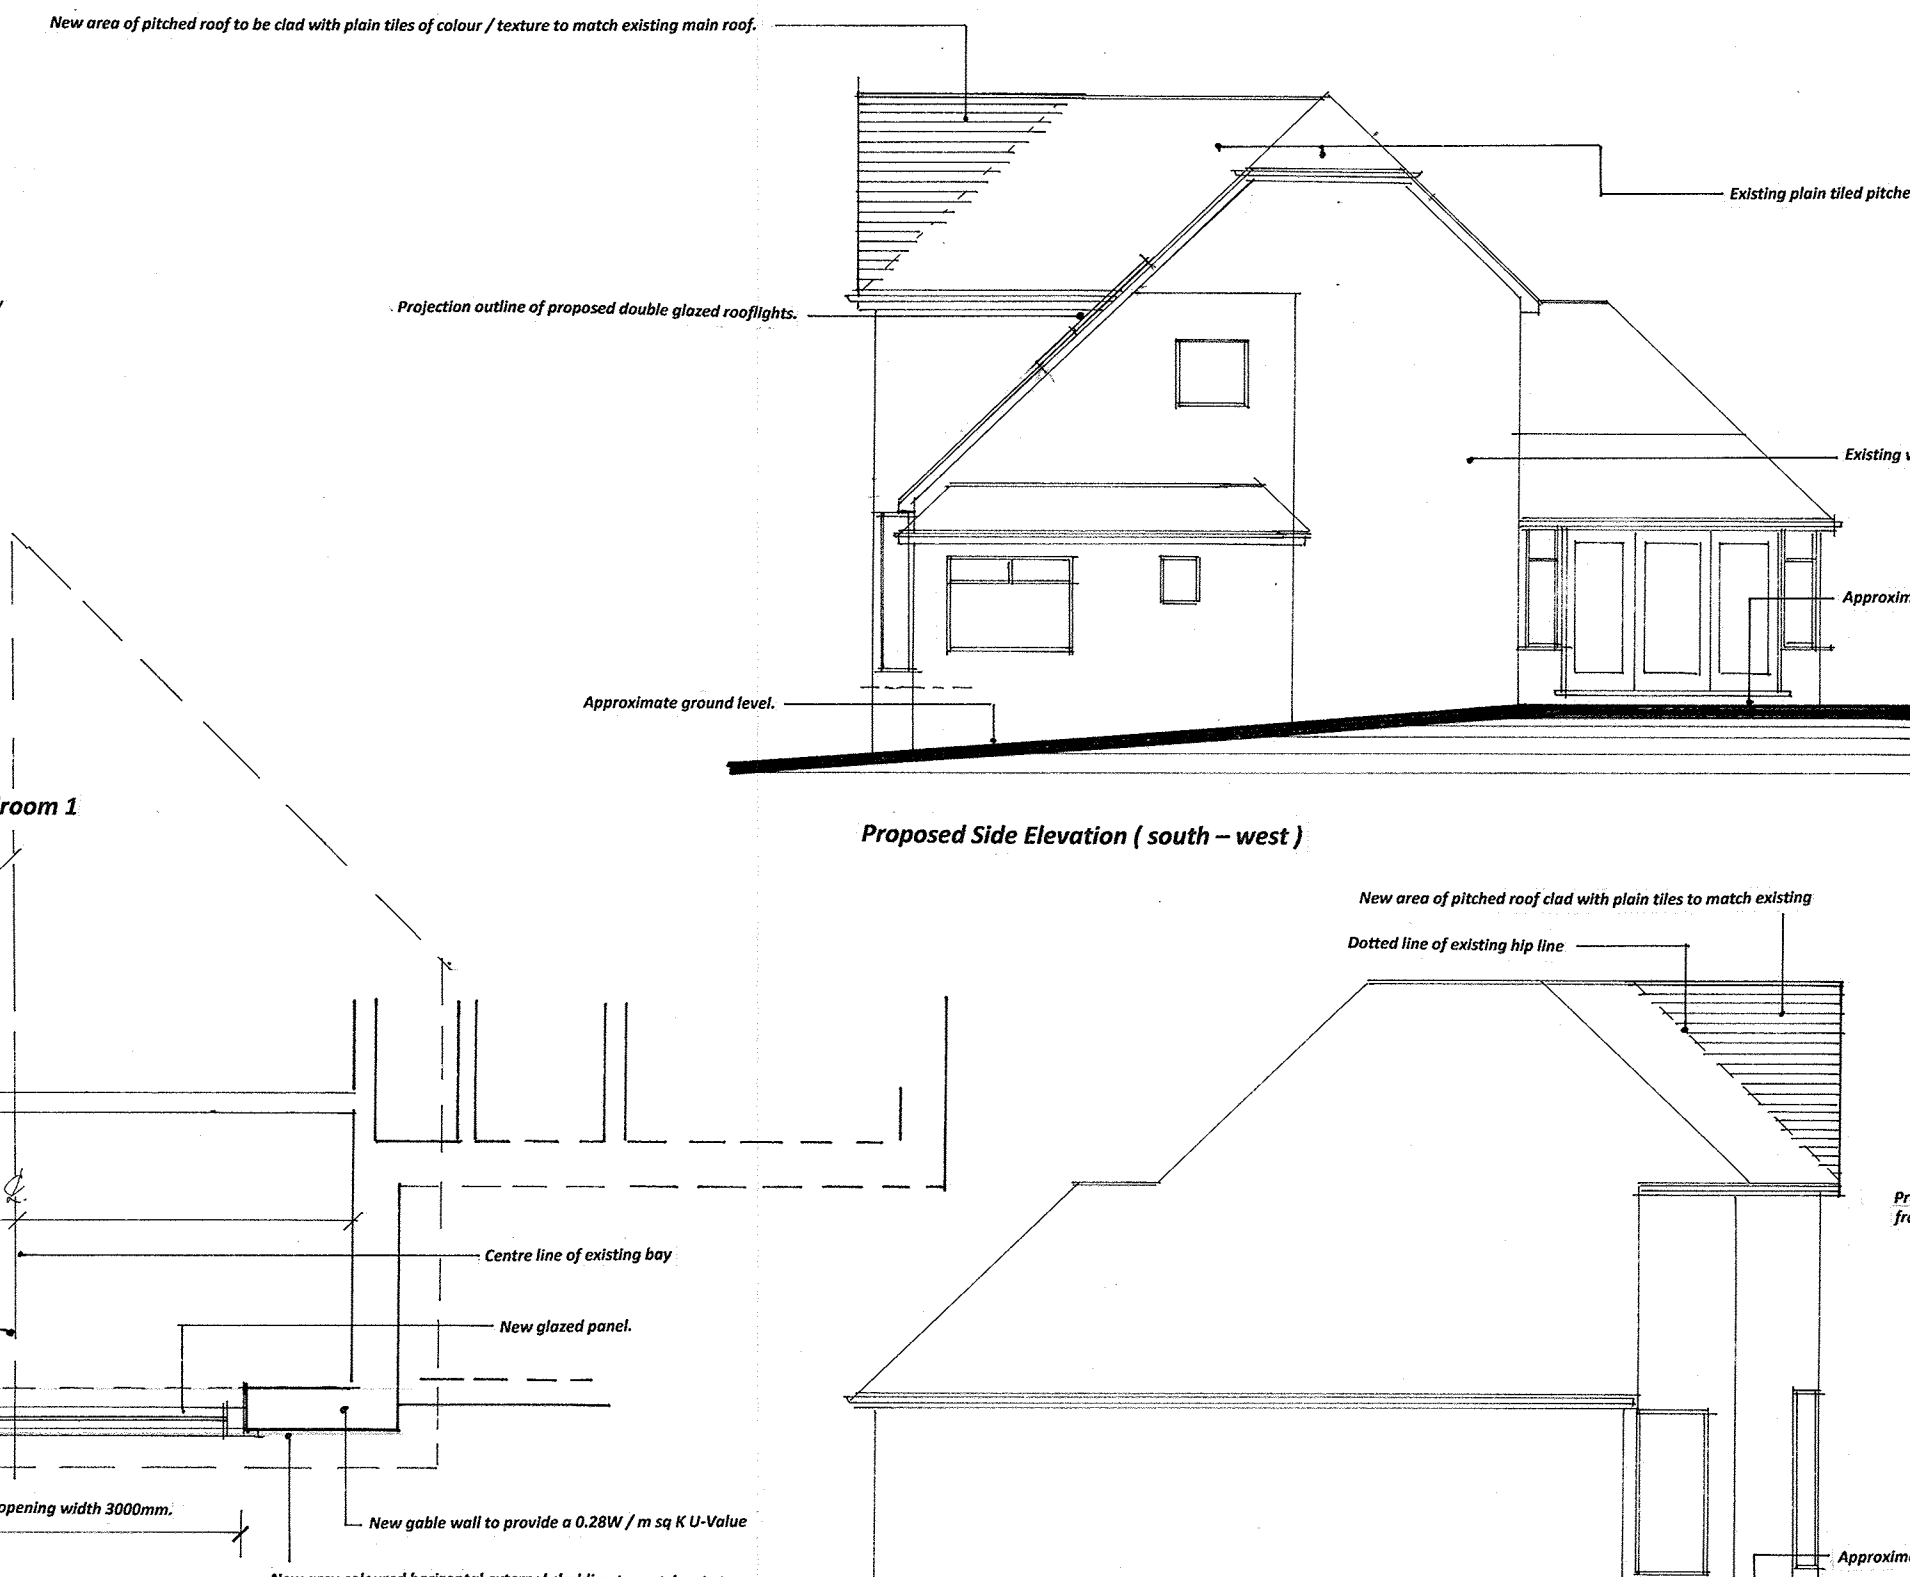


Proposed Side Elevation (south - west)

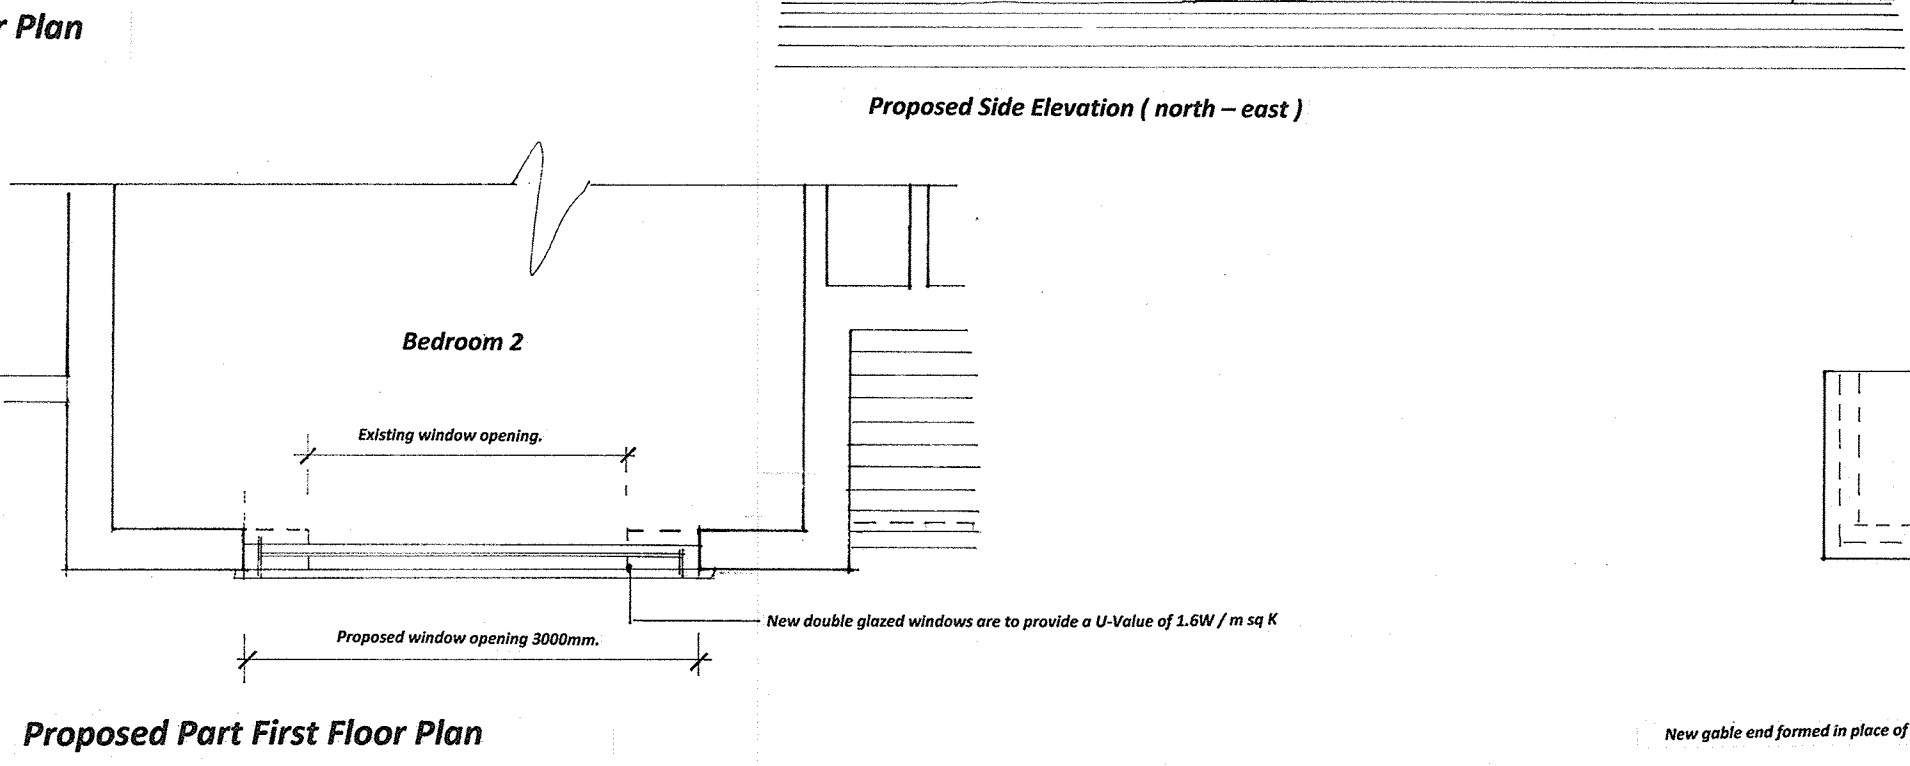


Proposed Part First Floor Plan

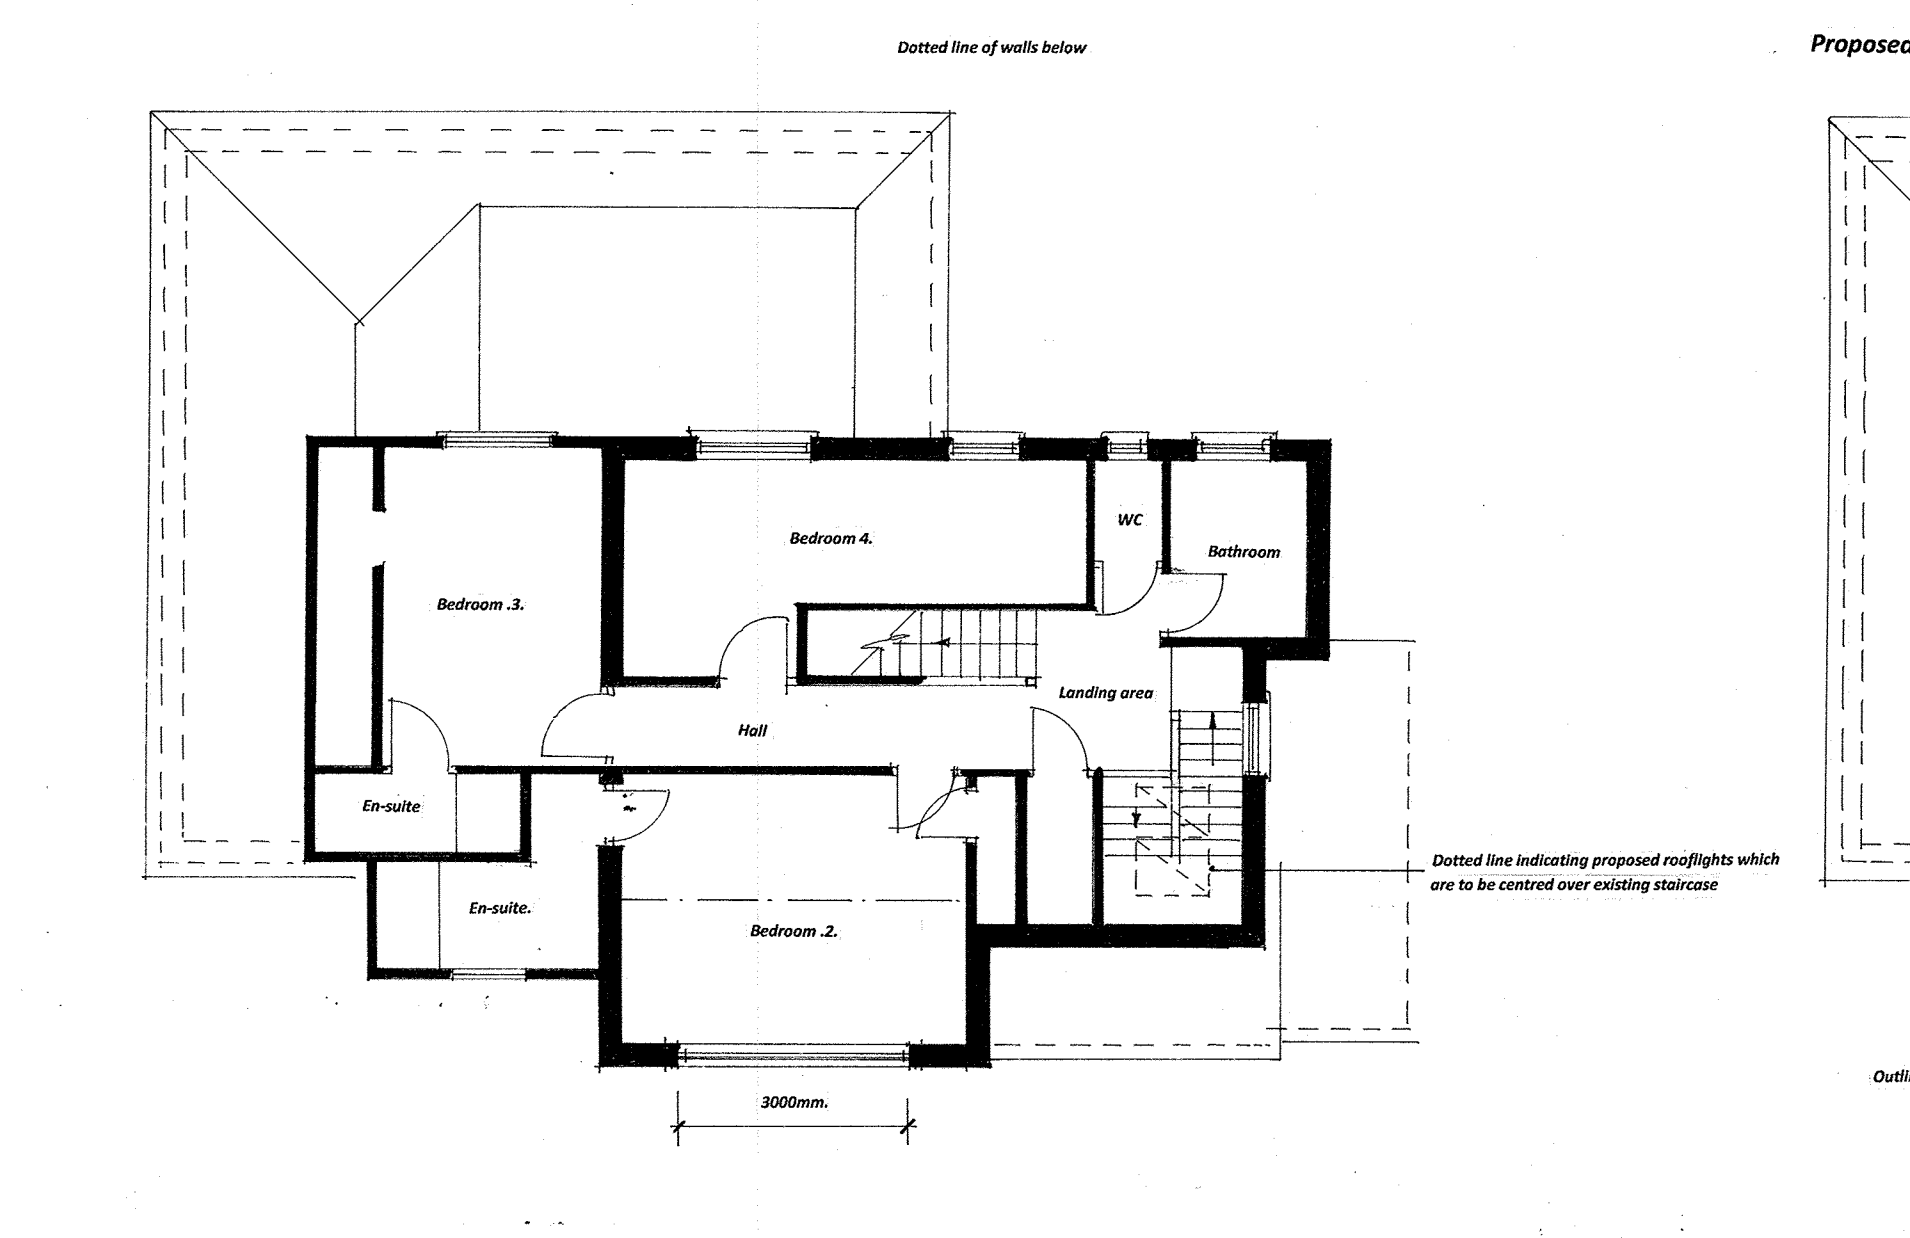


Proposed First Floor Plan

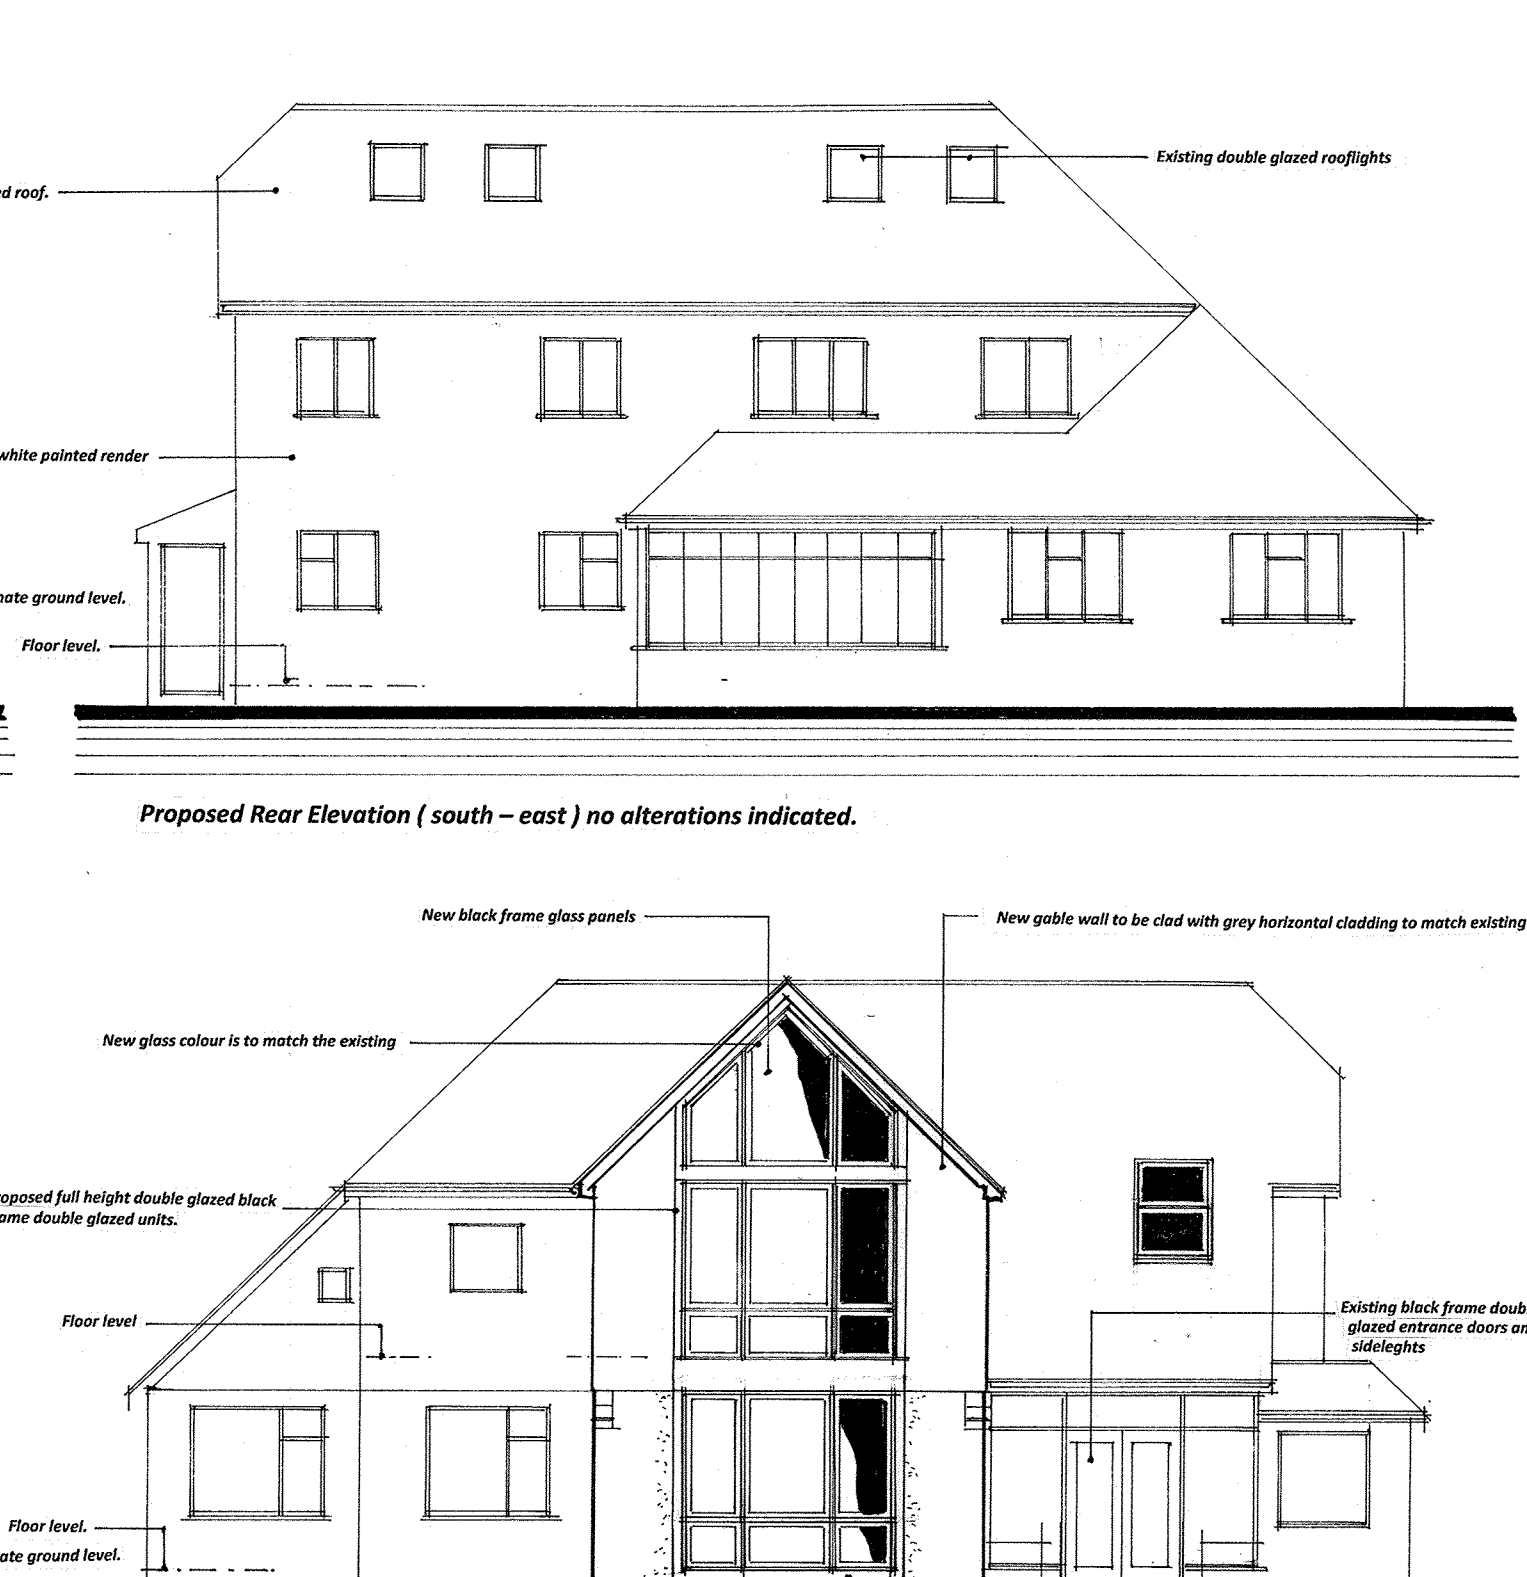

Proposed Rear Elevation (south - east) no alterations indicated.

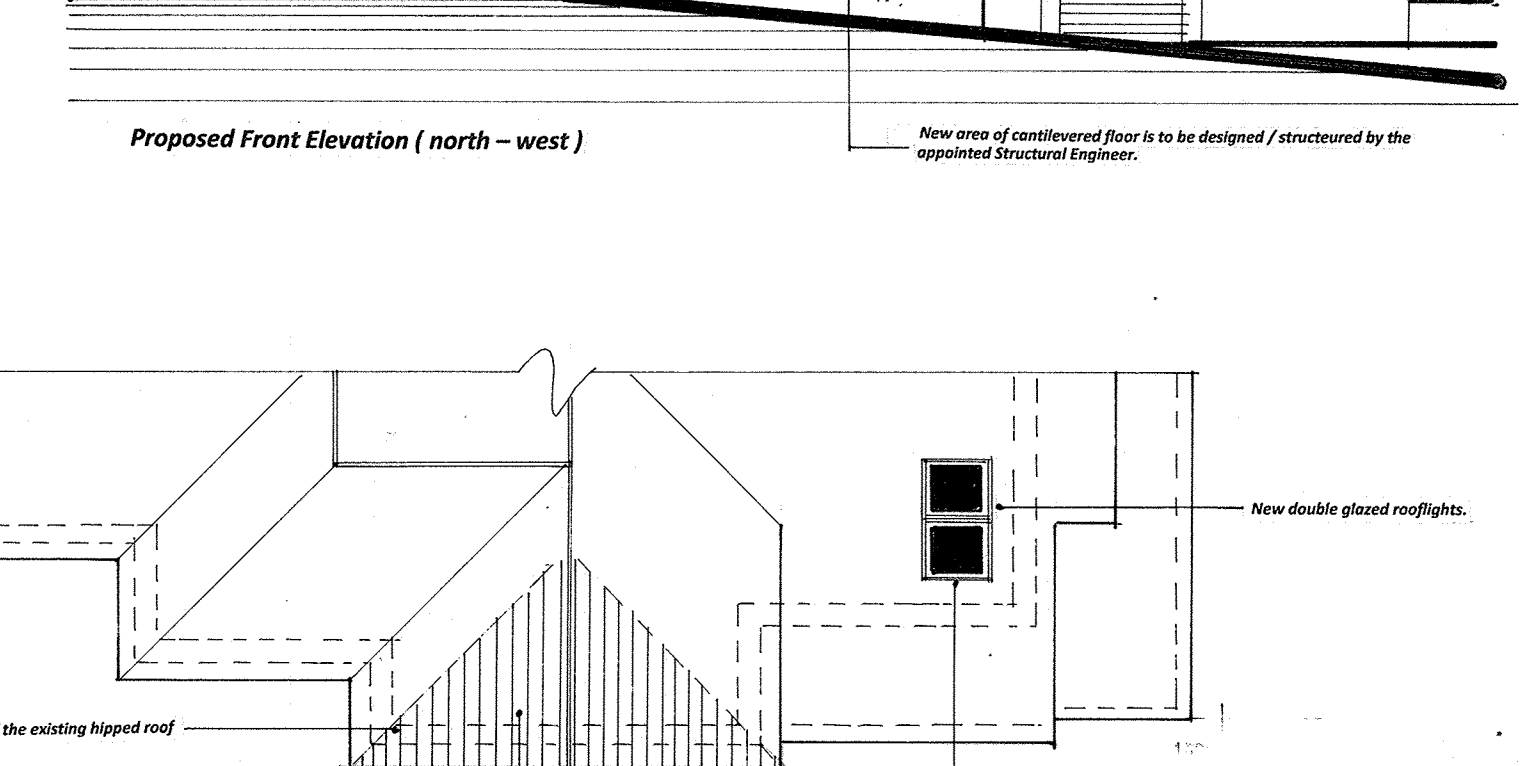

Proposed Side Elevation (north - east)

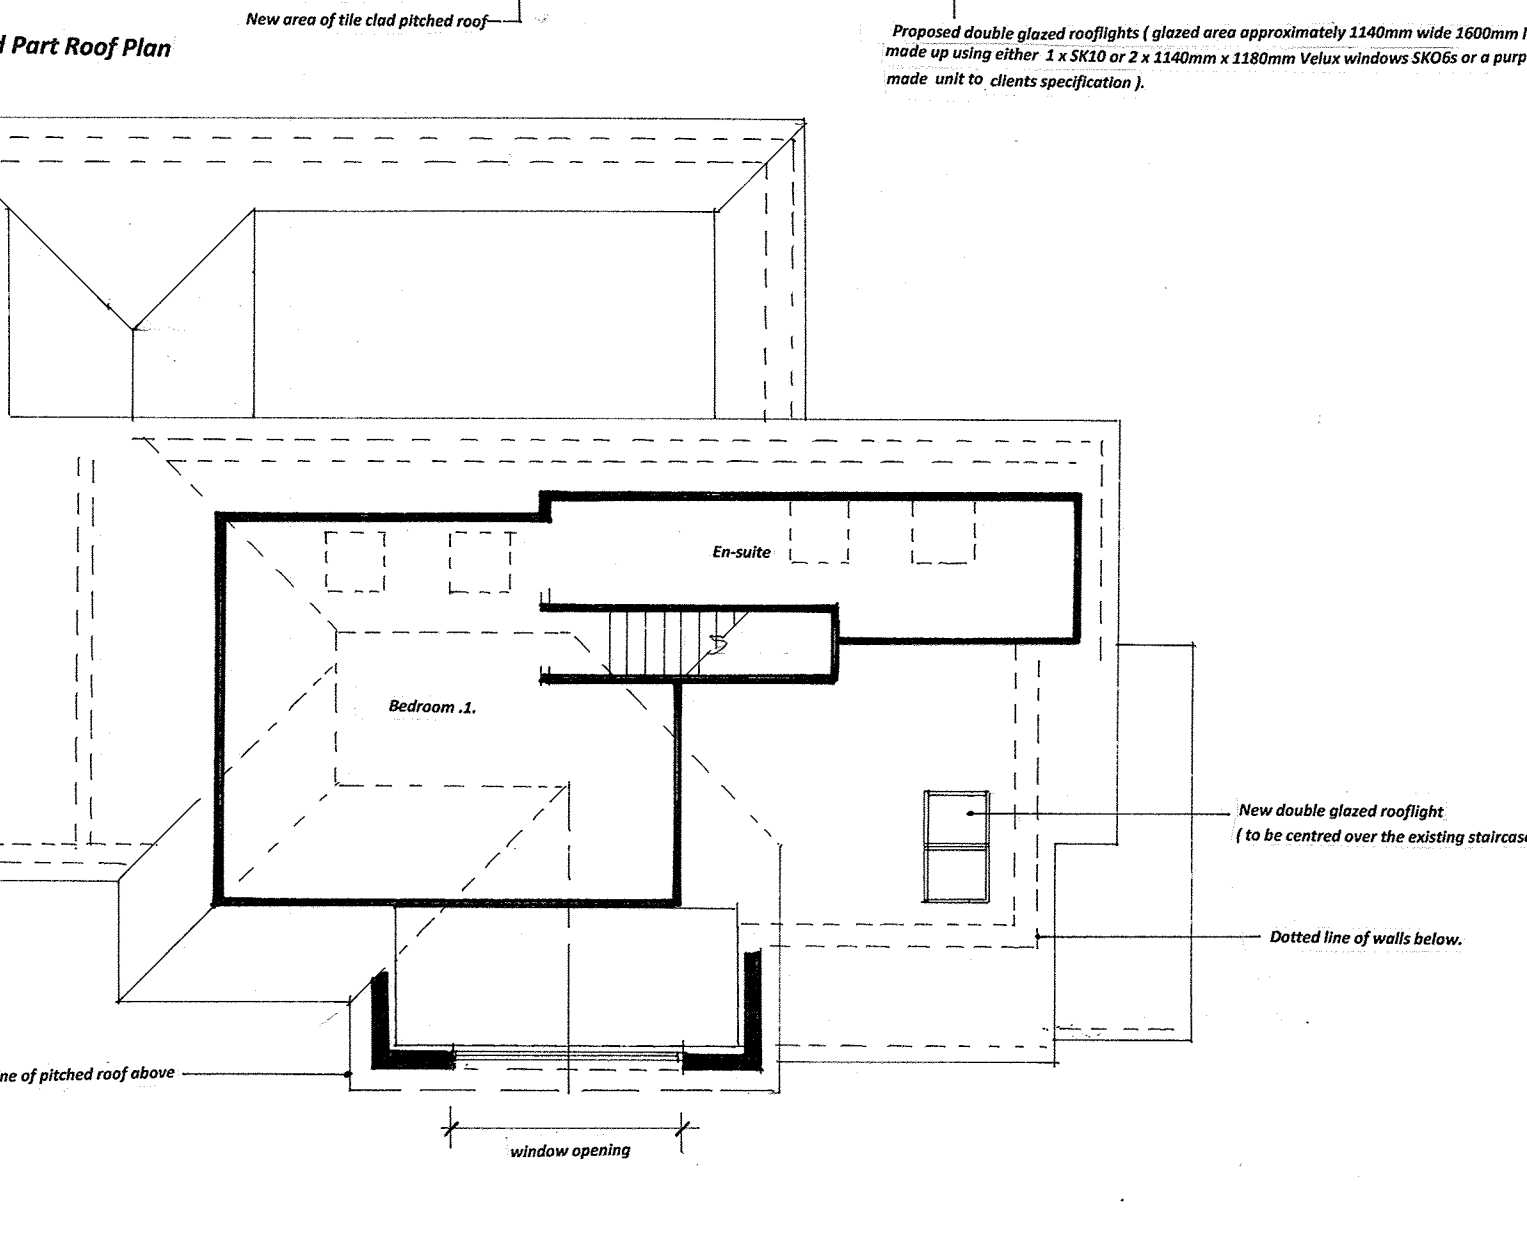

Proposed Part Roof Plan

Proposed Second / Roof Plan

GENERAL NOTES:

- 1/ This drawing is the copyright of SDR Designs Architectural Services and cannot be reproduced without written authority.
- 2/ This drawing should be considered preliminary, as it may form part of a planning application and / or be subject to Building Regulation Approval. No building work should commence until the relevant approvals as required by law have been obtained.
- 3/ This drawing, if appropriate, should be read in conjunction with the Structural Engineers Drawings and calculations and the Building Regulations Specification. Any discrepancies found between associated documentation should be notified immediately in writing to SDR Designs Architectural Services for clarification prior to any building work and / or any off site fabrication work being carried out.
- 4/ Whilst every effort has been made to identify existing visible underground drainage / services, it is the contractors responsibility to ensure a survey is carried out to verify and identify any underground drainage / services prior to the carrying out of any excavation work.
- 5/ Whilst every effort has been made to ensure dimensions are correct, it is the contractors responsibility to check all dimensions on site prior to any building work and / or any off site fabrication work being carried out.
- 6/ All works are to be carried out in accordance with current Building Regulations, British Standards, Codes of Practice, manufacturers recommendations and to the approval of the inspecting building control officer, including the issuance of all requisite notices and the provision of appropriate certificates of testing and commissioning on completion.
- 7/ It is the clients responsibility to employ a Primary Contractor and to ensure all building work is carried out in compliance with current Construction Design and Management (CDM2015) regulations and current Health and Safety Legislation.
- 8/ The client should ensure that their Buildings / Contents insurance company is notified of the relevant building works being undertaken on their property.
- 9/ The contractor is to ensure that the completed building is exactly as dimensioned and a completion certificate is issued by The Local Authority Building Control Department.

Date	Revisions

copyright

SDR Designs

Architectural & Planning Consultants
 14 Batemans Road,
 Brighton
 East Sussex
 BN2 6RD
 Tel: 0790 9966787
 Email: sdr_designs@hotmail.com

Client
 Mr & Mrs. P. Payne

Job Title
Proposed front fenestration alterations.
 (incorporating hip to gable, enlargement of ground / first floor windows with part glass gable, ground floor bay window to be replaced with square bay window and installation of rooflight over existing staircase).
2, Arundel Drive East.
Saltdean.
Brighton.
East Sussex.
BN2 8SL.

Drawing Title
Proposed Ground Floor, First Floor, Second Floor Plans and Part Roof Plan. Proposed Elevations, larger scale part ground floor, first floor and second floor levels.
Proposed Part Cross Section A - A.

Scale 1:100 & 1:50 @ A1

Date November 2021 Drawn SLW.

Drg. No. 1392021/02. Rev.