

total areas of barns
A,B,C,D

total existing external footprint
369.3m²

total of proposed curtilage to
include parking provision each
space 2.5m x 5m
365.8m²

total proposed internal
accommodation
438.7m²

barn D:


Internal footprint
238m²

external footprint
137.7m²

proposed curtilage
136.5m²


proposed 4 bedroom

parking provision 3 spaces

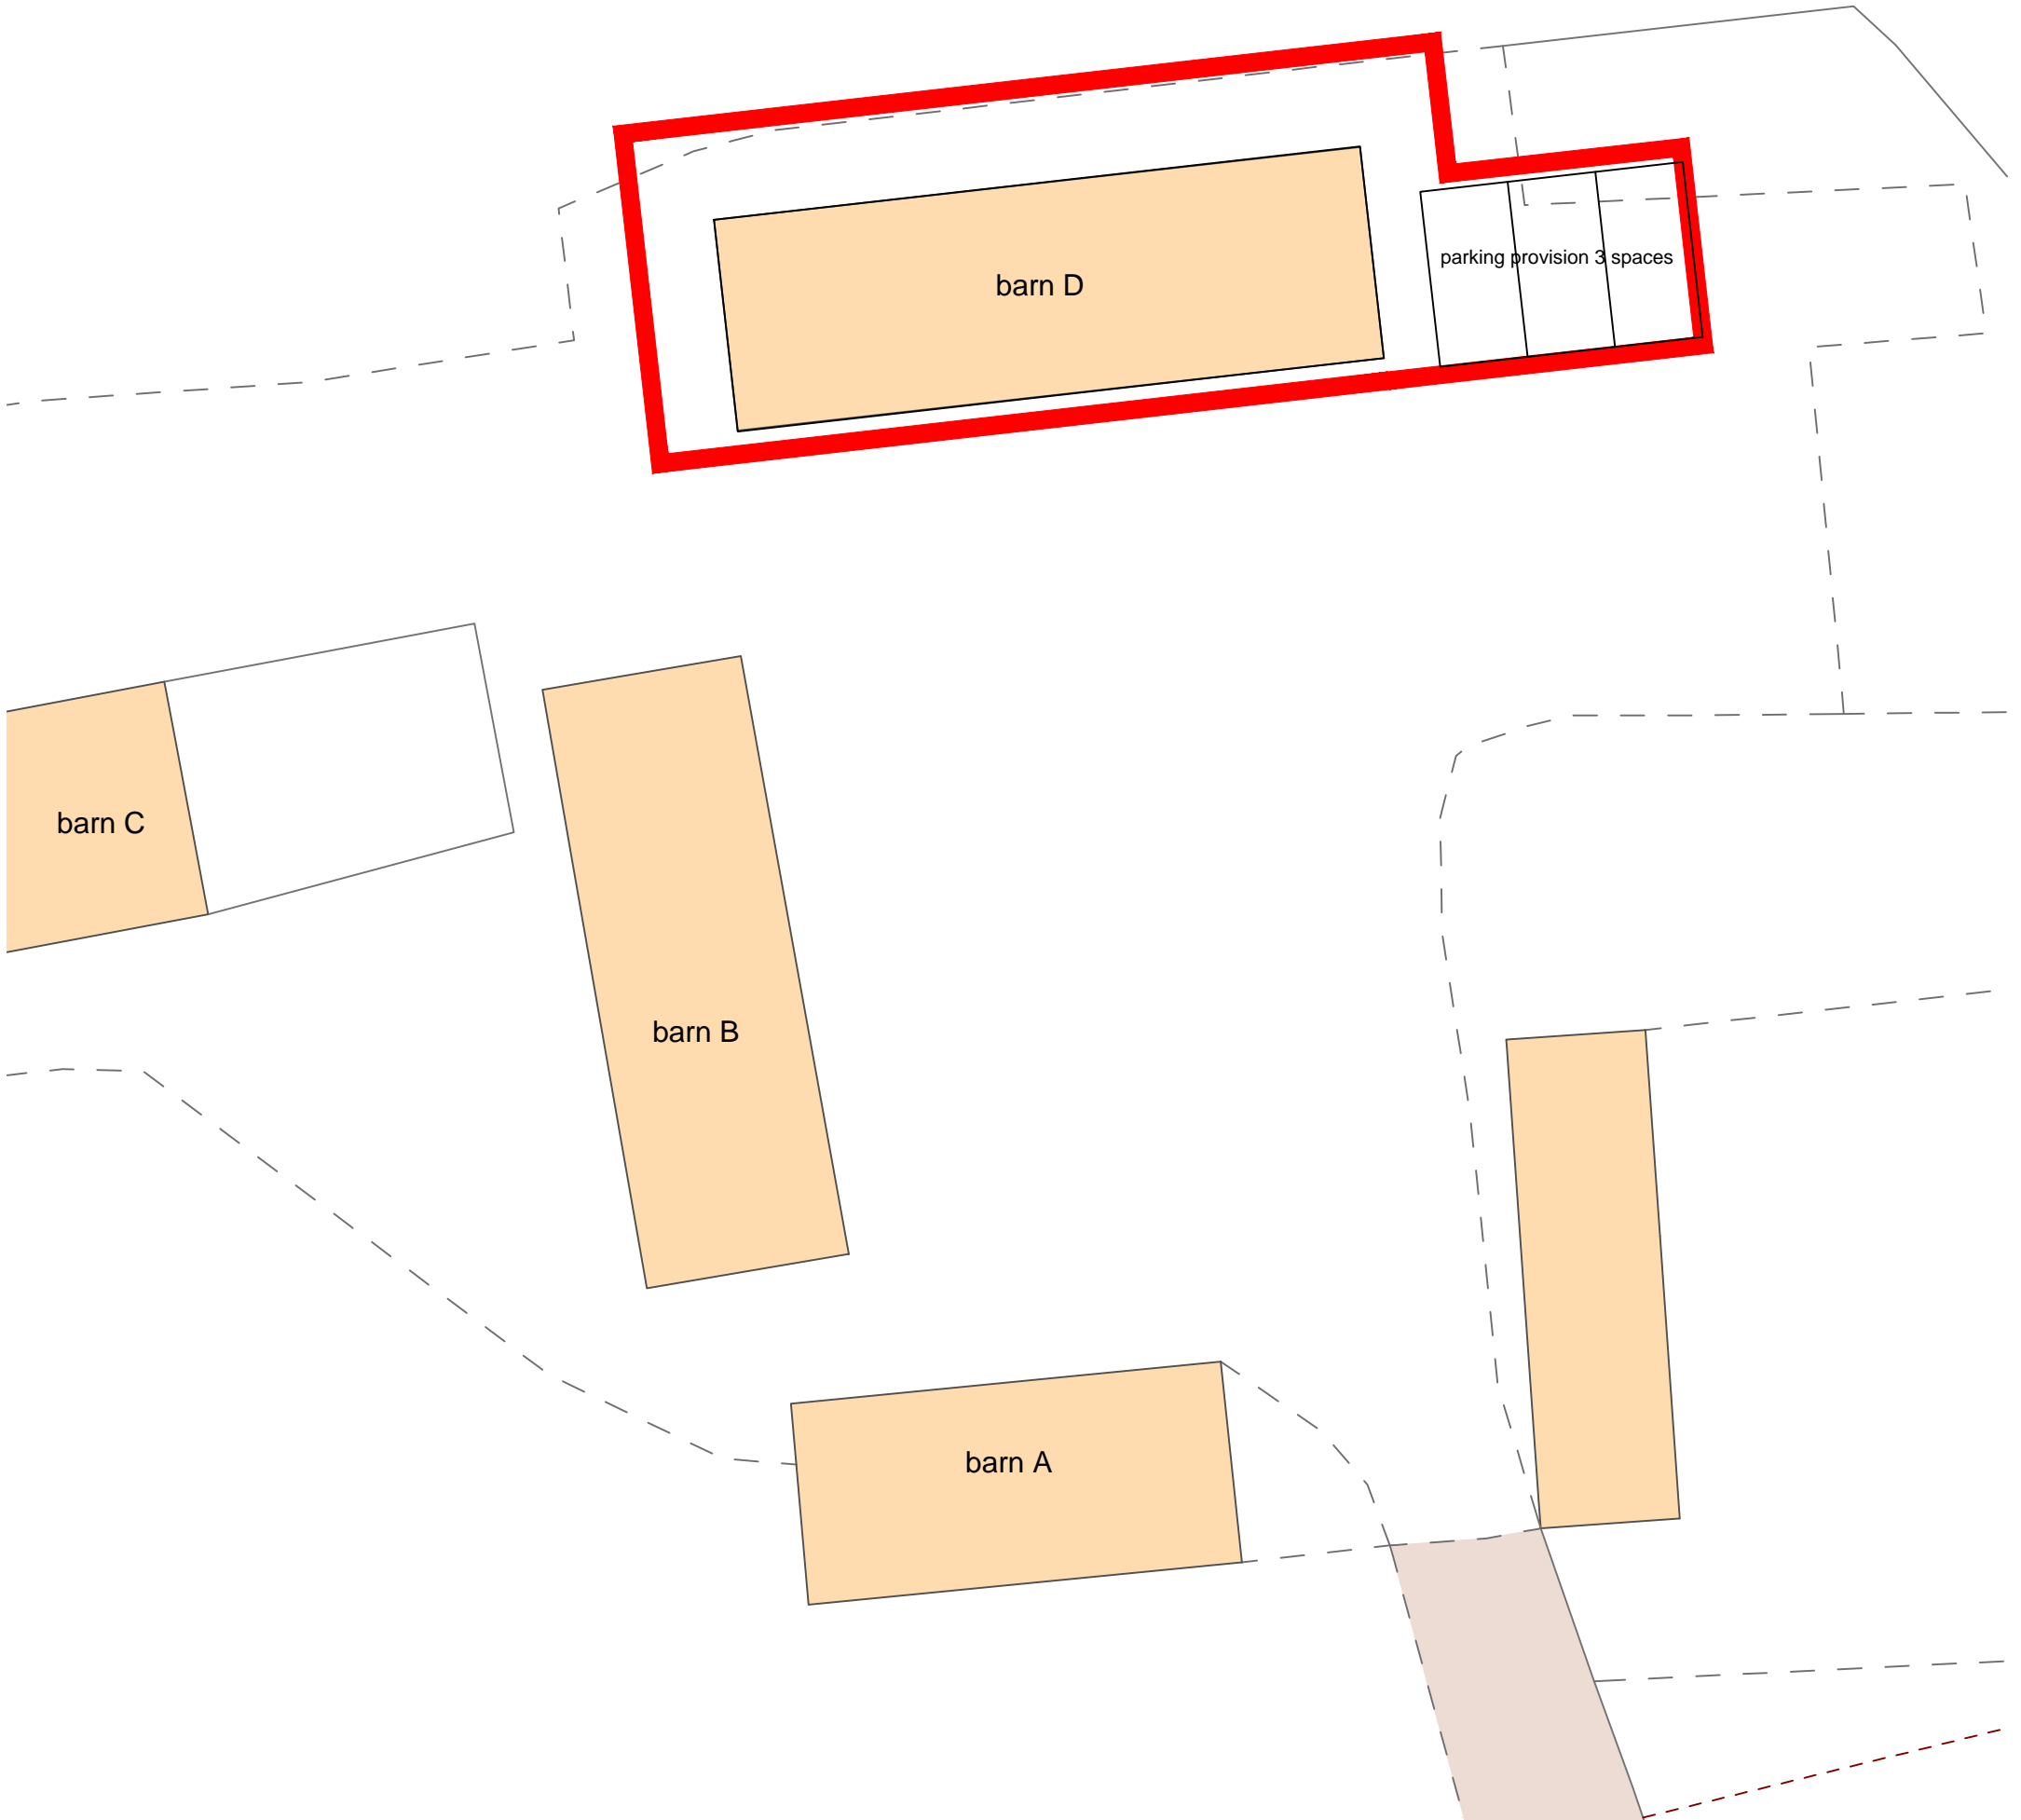

REV DESCRIPTION

DATE

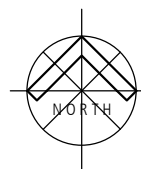

Client: Redfield COnstruction Limited
 Project: Barn D, Monkomb Farm, East Claydon
 Title: Site Plan
 Project No: V21-129
 Drawn by: PJM Scale: 1:200 @ A3
 Date: November 2021
 Drg No: V21-129-SP01 Rev:
 scale (m)
 1:200



v a u s s
 l i m i t e d
 integrated architecture and interior design
 RIDGE HOUSE STUDIO
 50B BANBURY ROAD · BRACKLEY
 NORTHAMPTONSHIRE · NN13 6AT
 t: 07958 508 996 w: vauss.co.uk

STATUS: PLANNING