




Ground Floor Plan

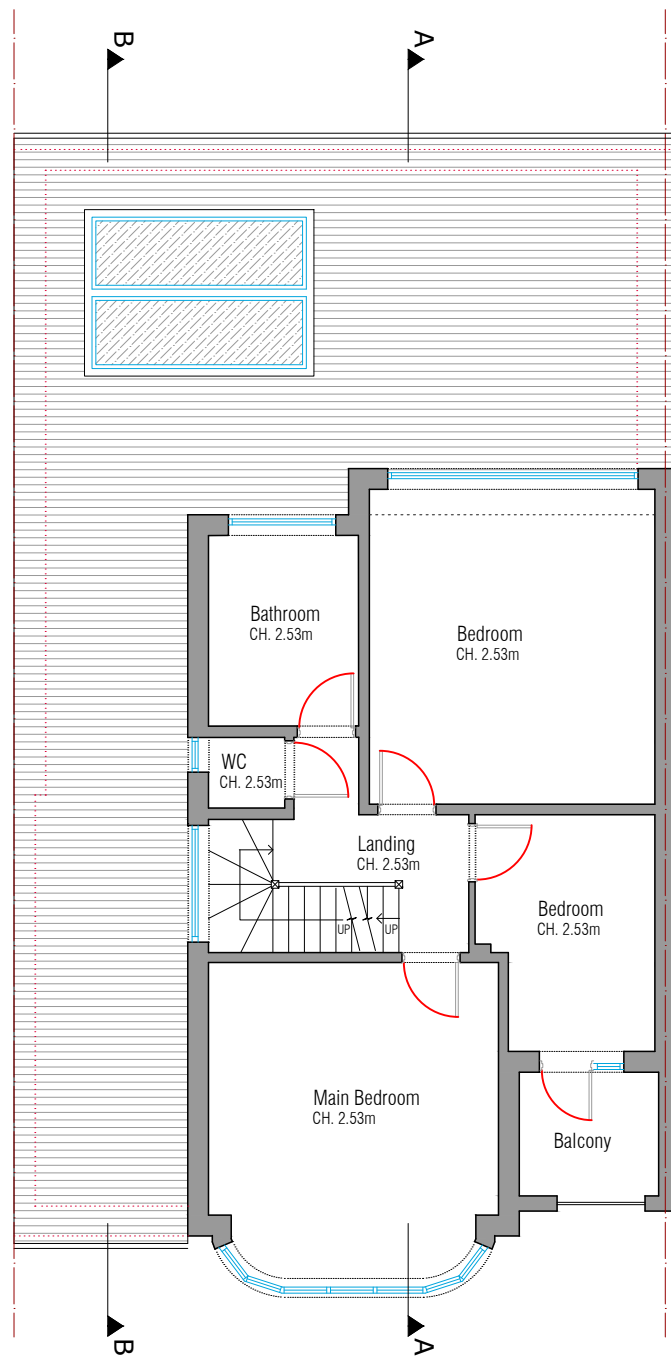


First Floor Plan

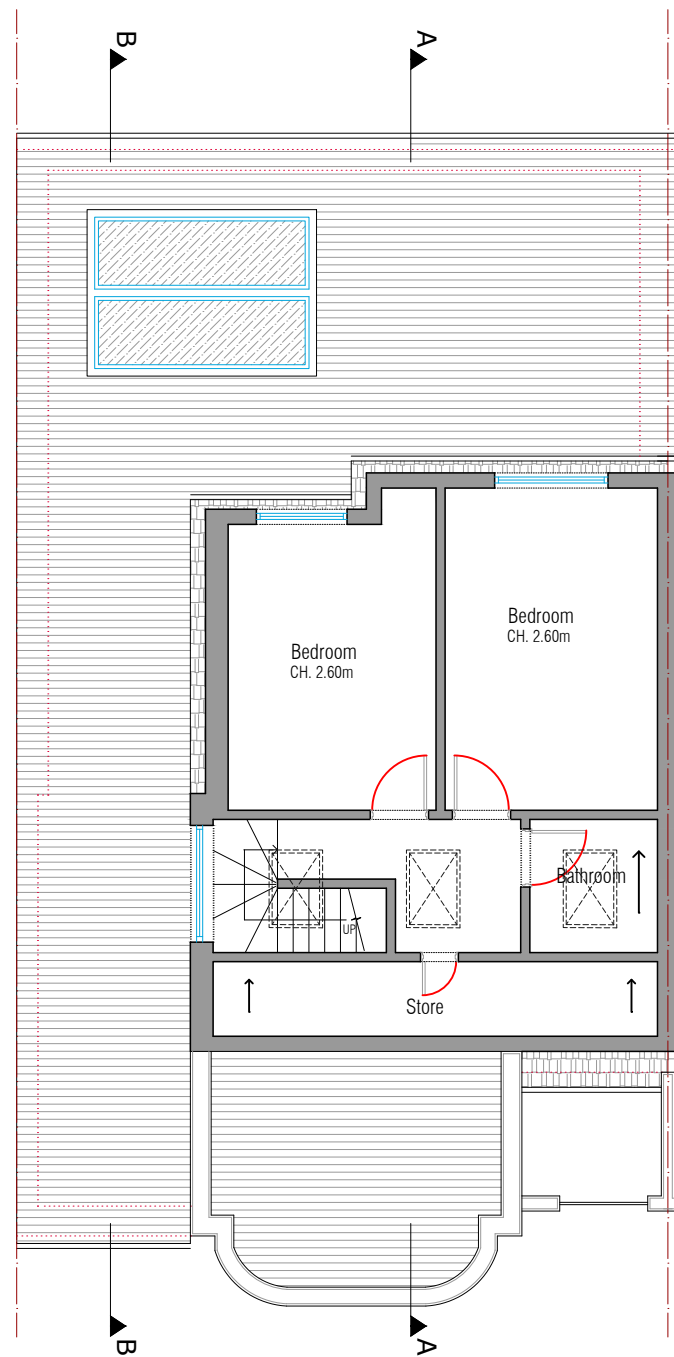

Loft Plan

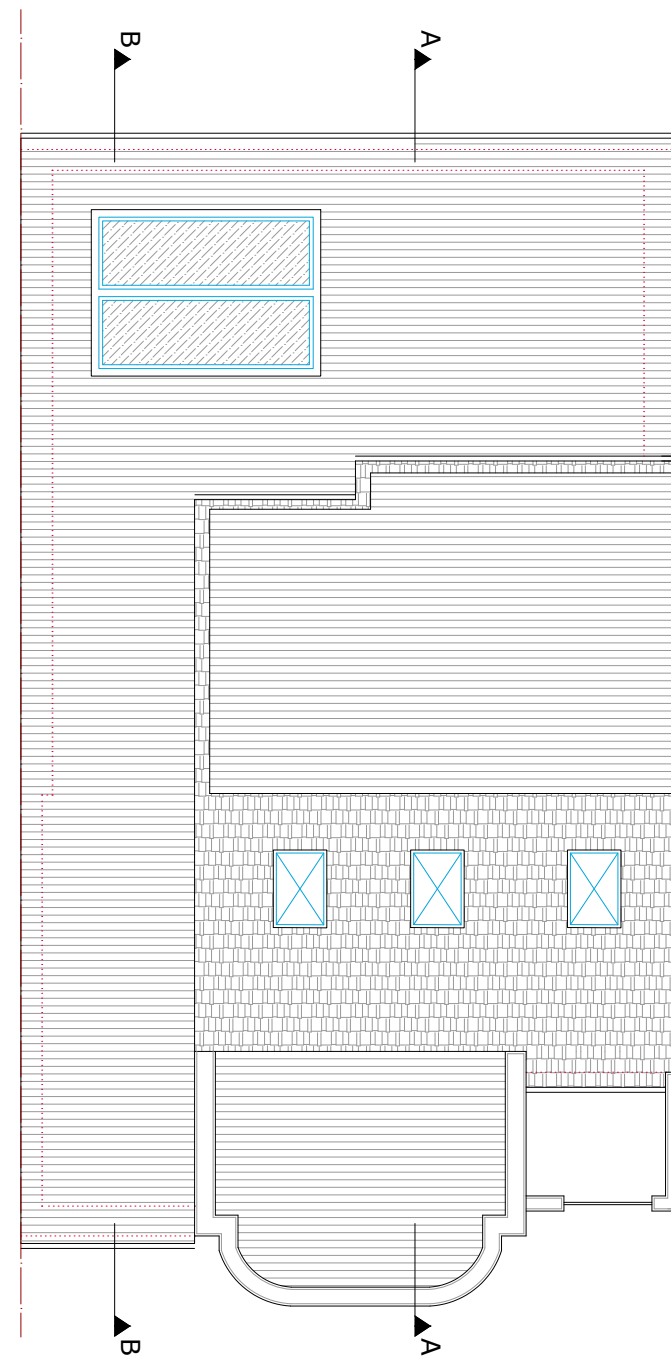

Roof Plan

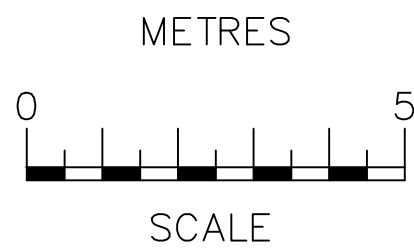

**OCC, Building A**  
105 Eade Road  
London, N4 1TJ

Tel: (020) 8150 1820  
email: [info@ajplans.co.uk](mailto:info@ajplans.co.uk)  
web: [www.ajplans.co.uk](http://www.ajplans.co.uk)

**NOTES**  
The contractors are to check all the dimensions, levels, drain runs and general condition of the site before works commence.  
All works are to be carried out in accordance with current Building Regulations, British Standards, Code of Practice and Local Authority Requirements.

Project:  
**35 Green Walk**  
London NW4 2AL

Title:  
Proposed Floor & Roof Plans

Date: Nov. 2021 Scale: 1:100 @ A3

Dwg. No. GW.35.PRO.010 Rev: