

North Garage elevation

Stone external staircase


Stone rubble wall

Stone base course

Roller roller garage door

Line edge curb lower cladding

Stone return

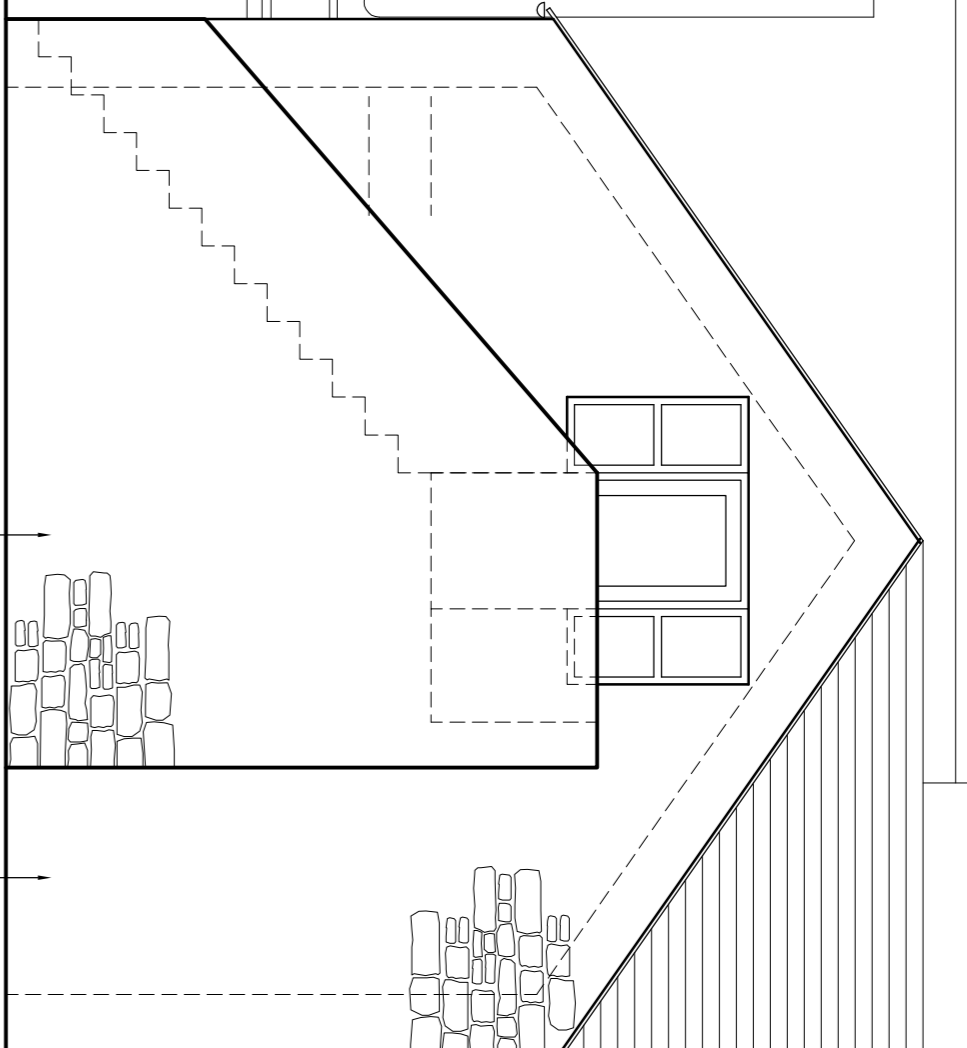

East Garage elevation

Line edge curb lowering

Roller garage door


Stone return

Stone external staircase

Stone rubble wall boundary wall

New aluminium lintel and sill

Stone boundary form rubble


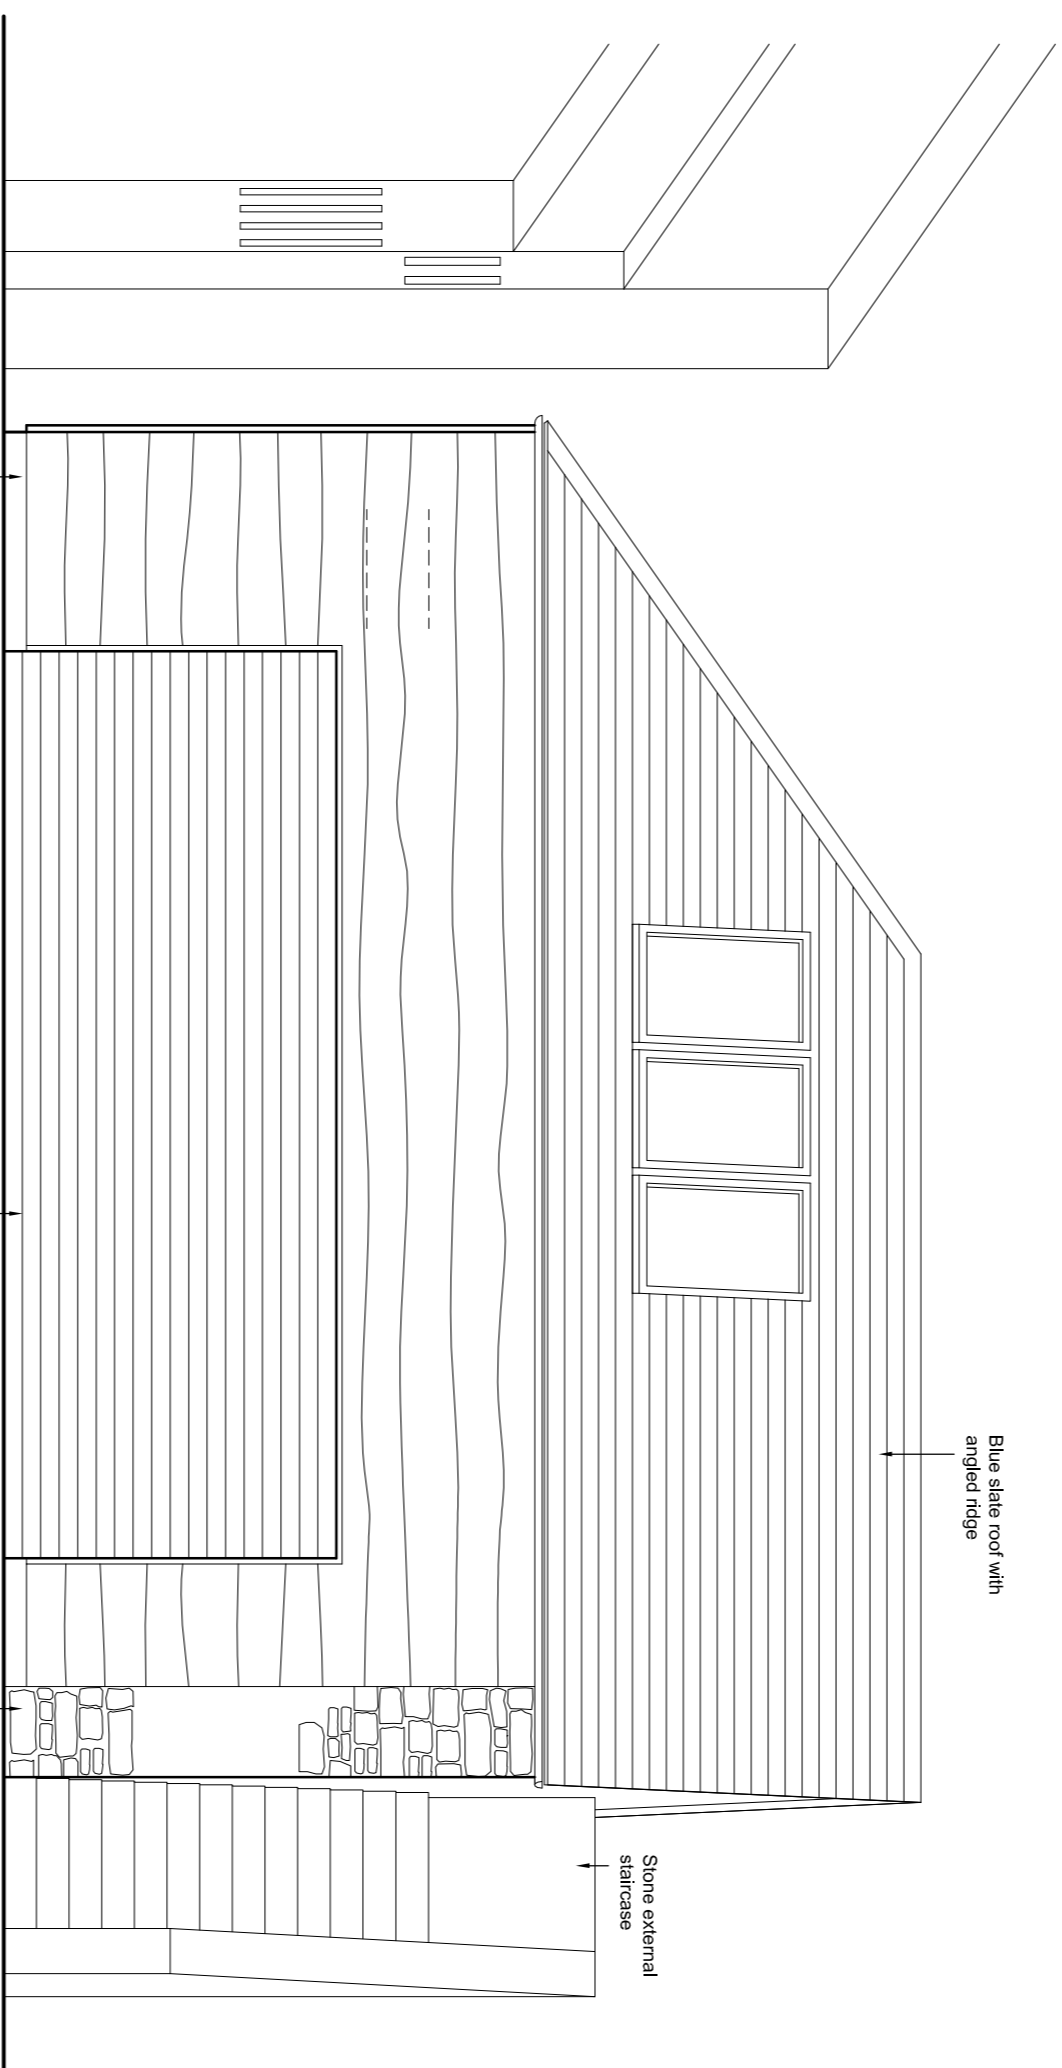


Stone external staircase

Stone rubble wall boundary wall


New aluminium lintel and sill

Stone boundary form rubble

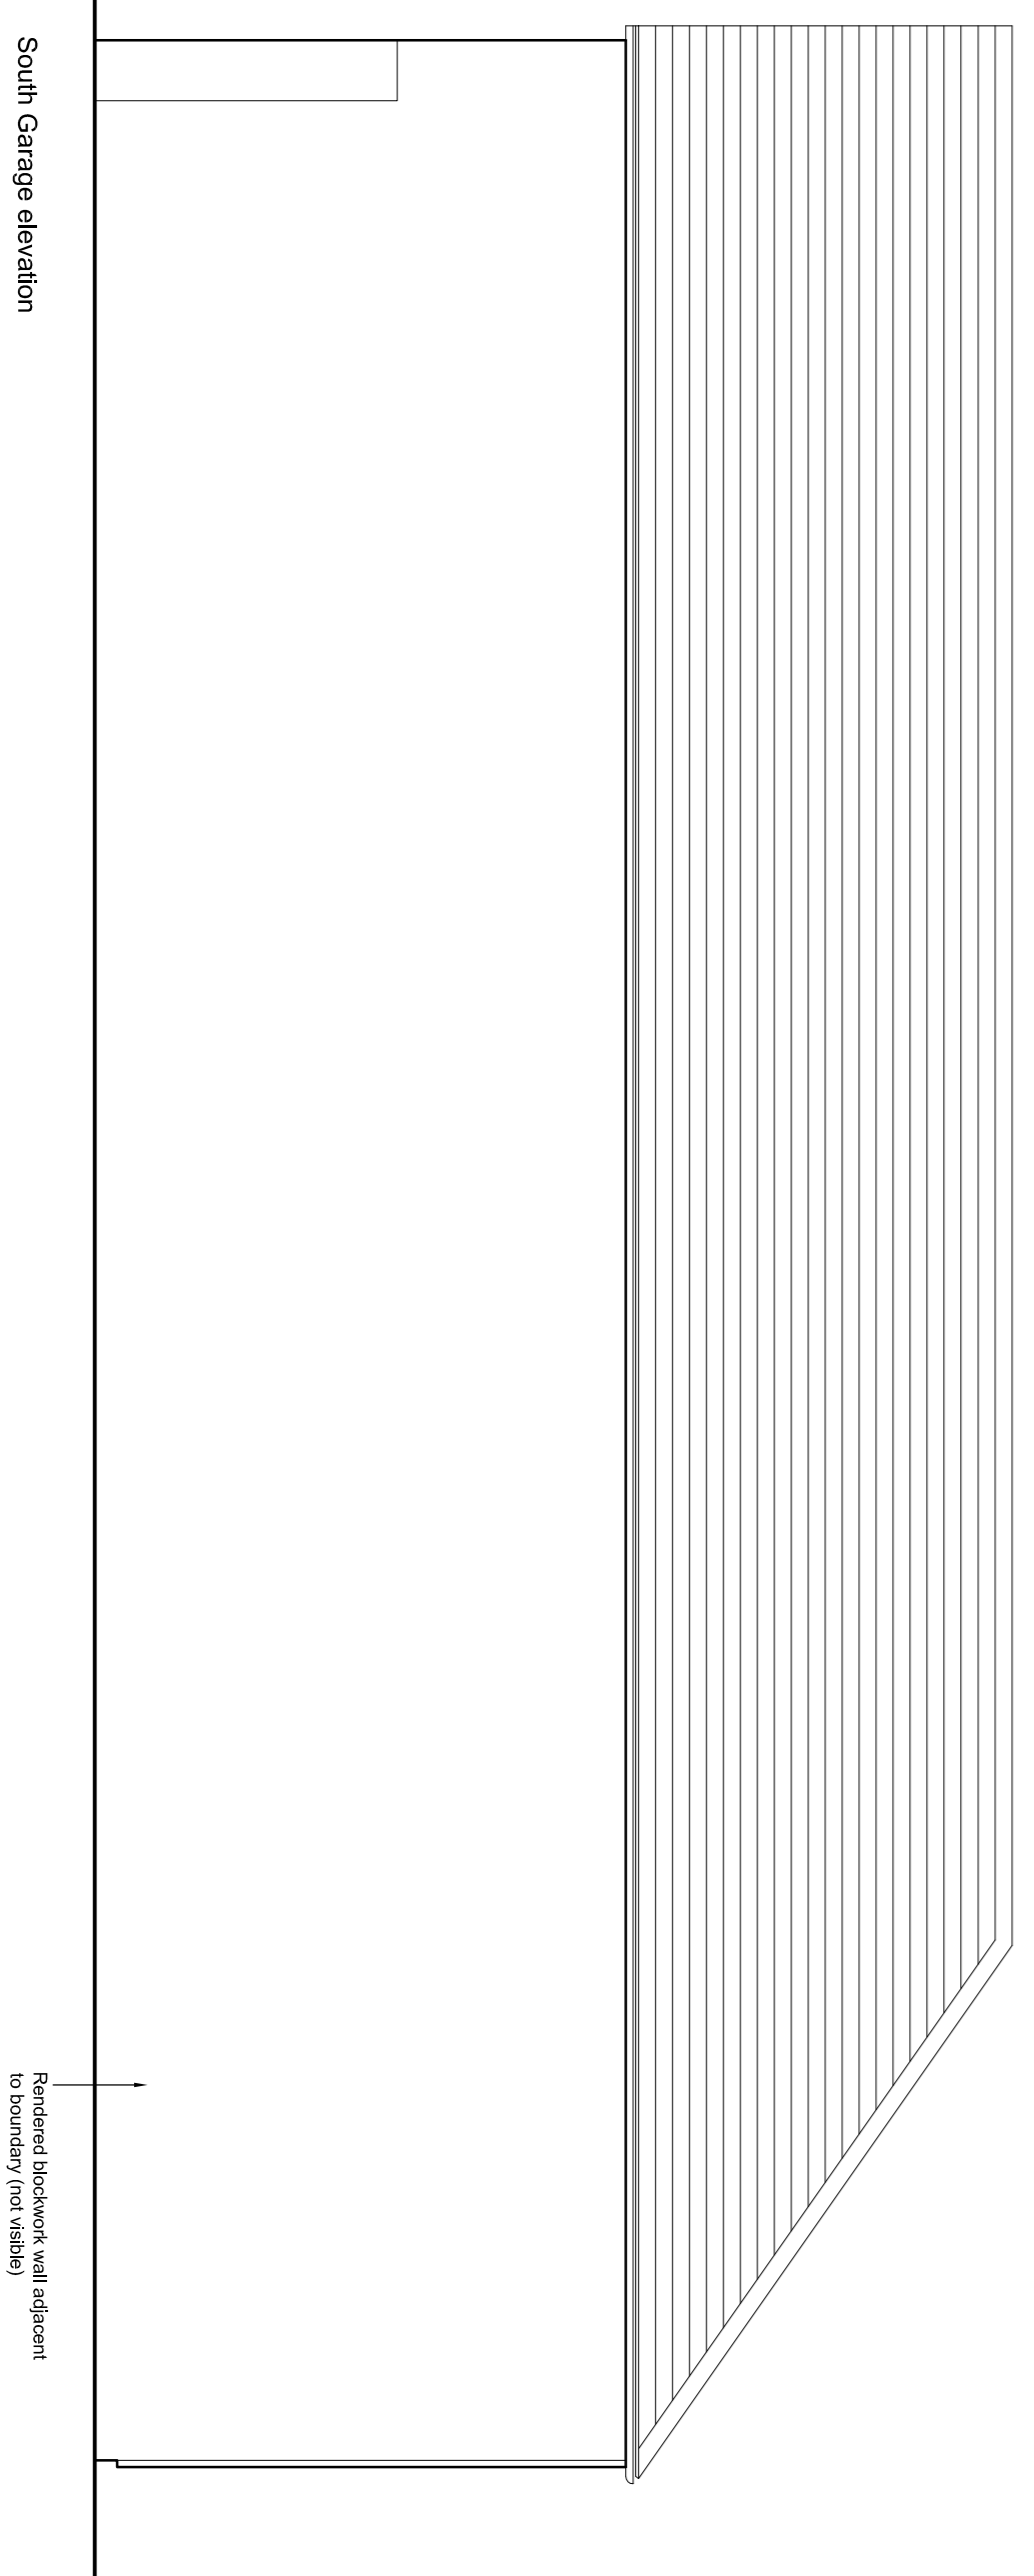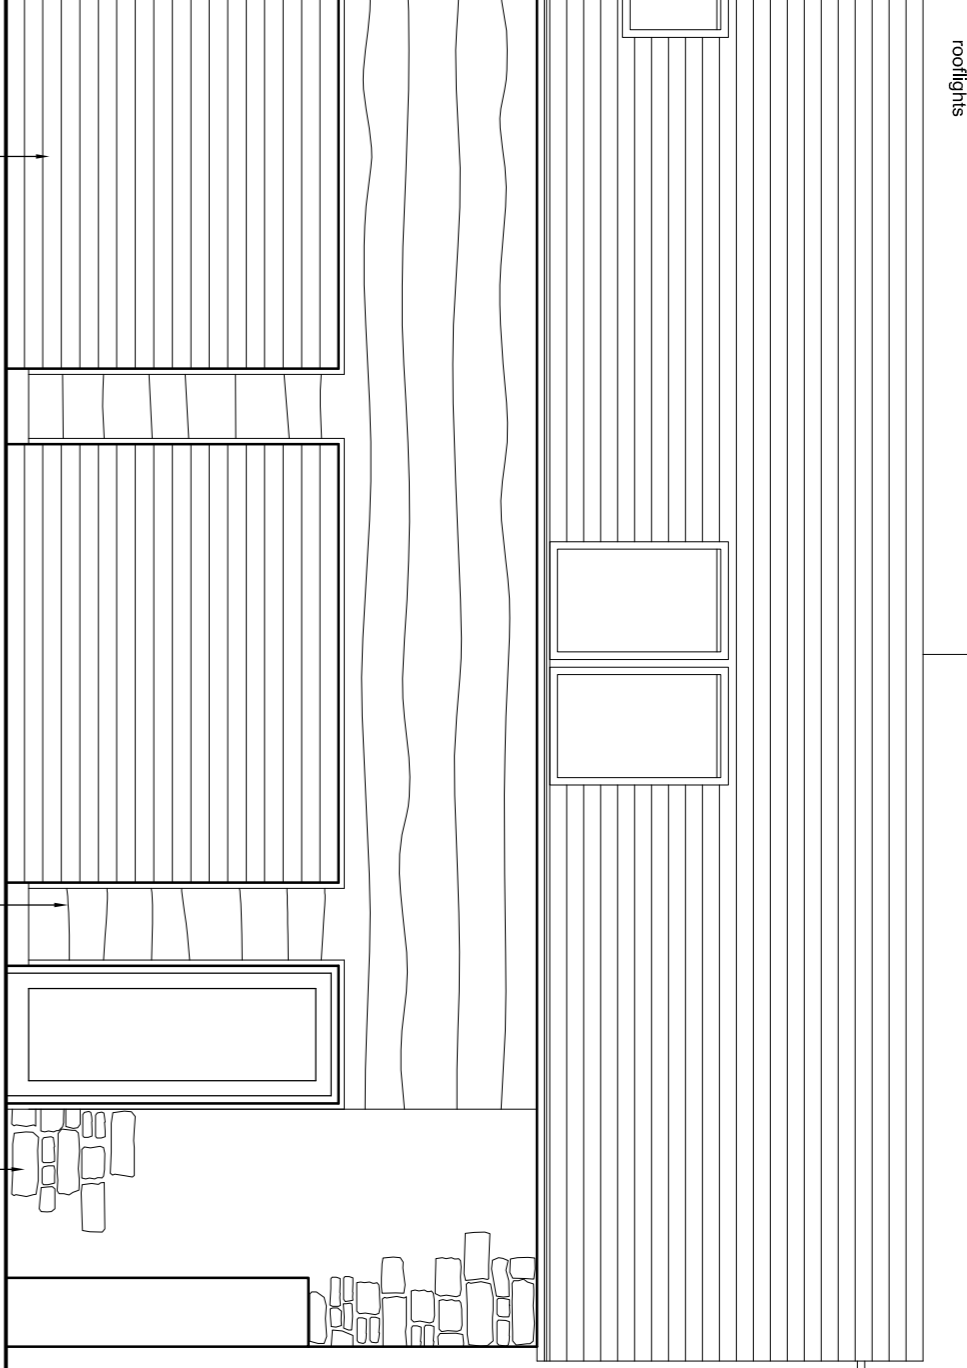

South Garage elevation

Revised blockwork wall adjacent to boundary (see walls)

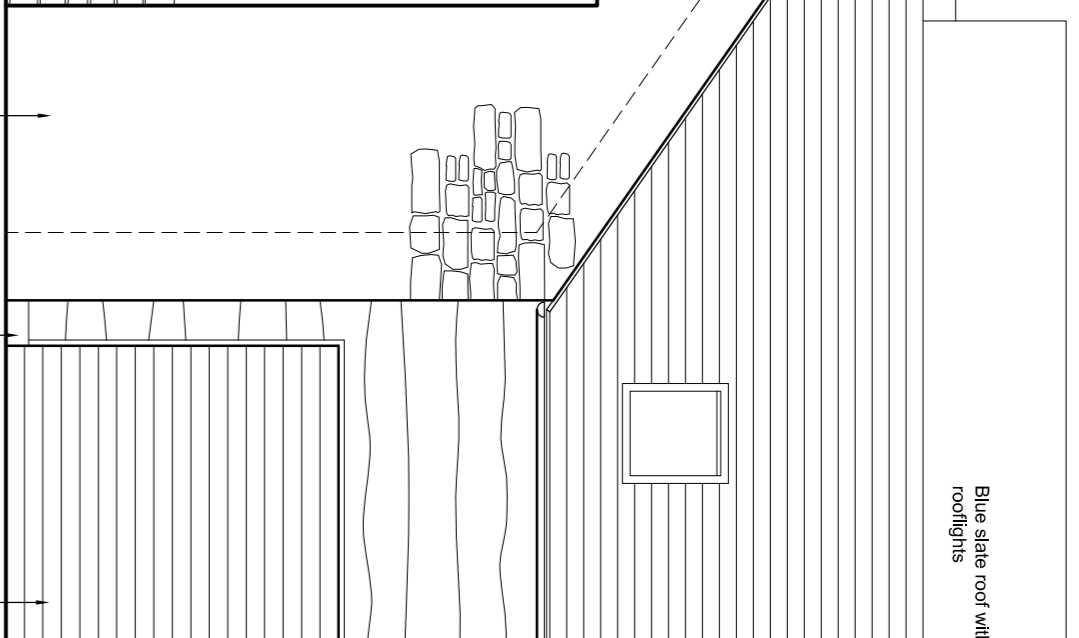

North Garage elevation

Stone external staircase



Stone rubble wall

Stone base course

Roller roller garage door

Line edge curb lower cladding

Stone return

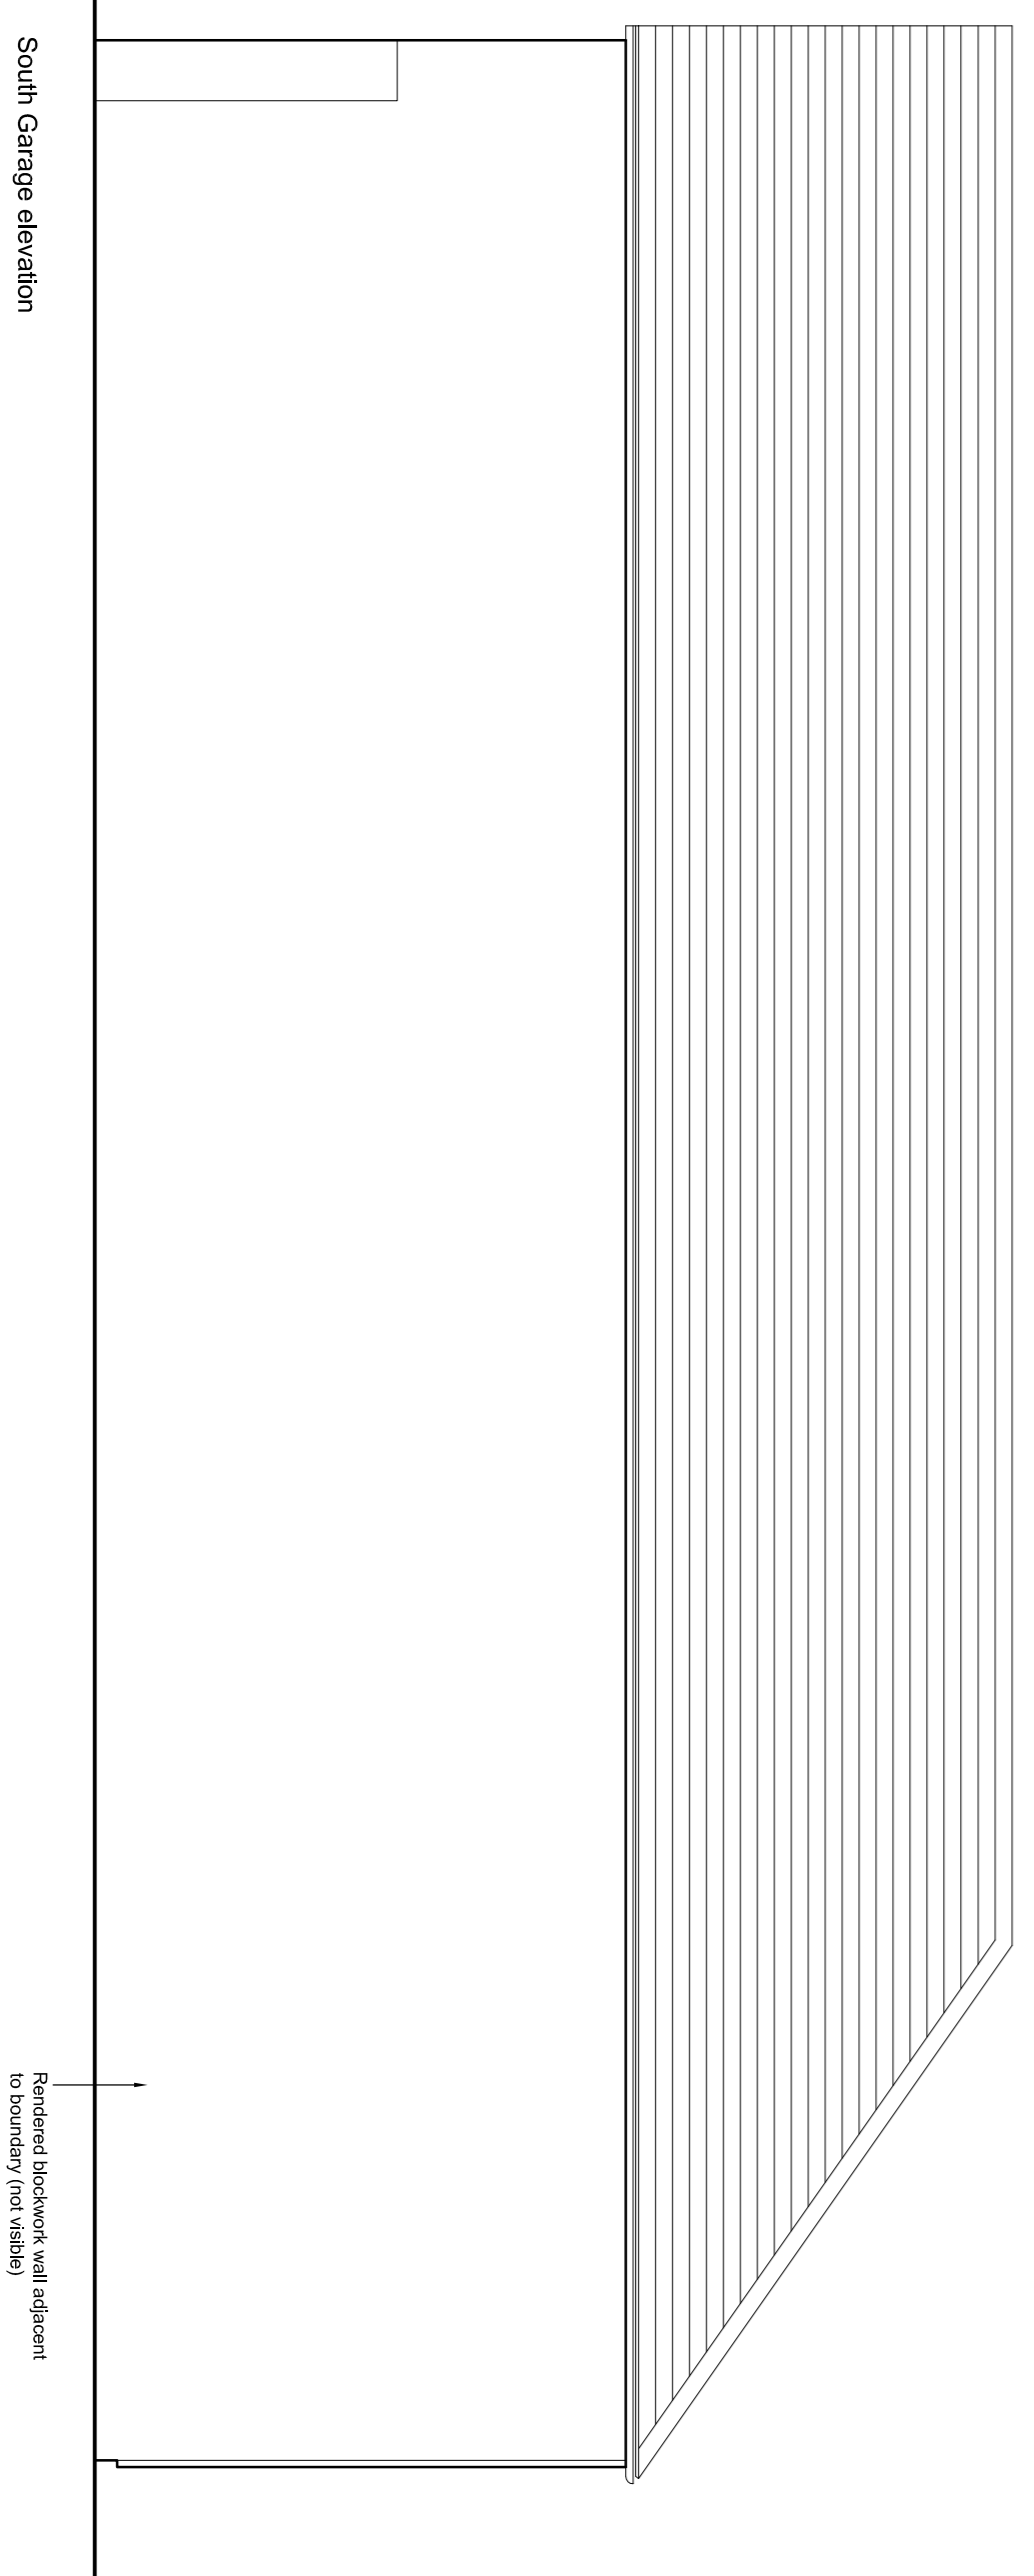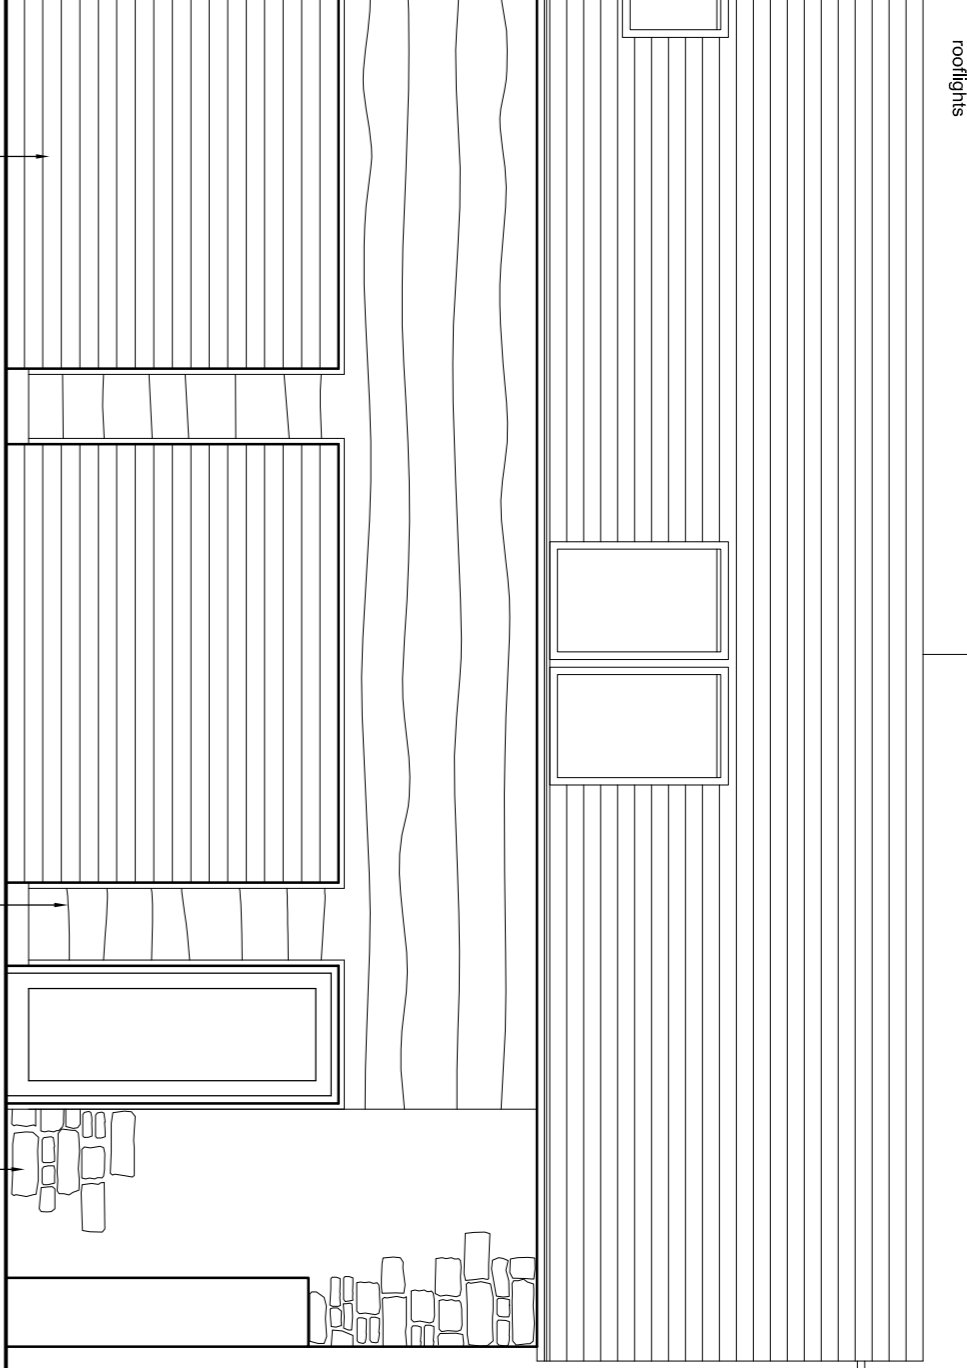

South Garage elevation

Revised blockwork wall adjacent to boundary (see walls)

dark skies design

North Carr Park, Edgewater, Belmont Creek, DC12 8JU
T: 01833 697 462

Project: Nelson Row, Middleton
Client: Mr & Mrs Carnell
Drawing no.: 308/08
Revision: E: 04, 1, 21 South and east elevations added

Proposed Garage elevations
Scale: 1:20 @ A1
Date: June 2021

The drawings in this document are the property of Dark Skies Design and are to be used for the project only. No part of this document may be reproduced or transmitted in any form or by any means, electronic, mechanical, photocopying, recording, or by any information storage and retrieval system, without the prior written permission of Dark Skies Design.