




Rev B	Drawings copyright of D J Designs Limited	
djdesigns limited 1 FERRY LANE POSTWICK NORWICH NORFOLK NR13 5HL TELEPHONE 01603 437975 e-mail djdesignsld@btinternet.com		
PROJECT	Crossways Swanton Abbott Road Skeytton	
CLIENT	Mr & Mrs Smith	
DRAWING	Layouts - Elevations	
SCALE	DRG No	DATE
1:50 / 1:100	MJSM21112021 DRWA	21st November 2021
<small>The builder is to check all details on site before commencement. All materials are to be used in strict accordance with manufacturers instructions. All building works are to be carried out in accordance with and incorporating good building practices and in strict accordance with the relevant British Standards Codes of Practice and current Building Regulations, plus any recommendations made by the Local Authority Building Inspector. This drawing has been prepared from information collected by a visual survey of the existing site...no exploratory works have been undertaken...</small>		
<small>Under the provisions of the Party Wall etc Act 1996 (and successors) The employer must satisfy themselves that they have complied with the terms and conditions of the Party Wall Act</small>		
<small>Under the provisions of the current Health & Safety CDM regulations The employer must satisfy themselves that they have complied with the terms and conditions of the Health & Safety CDM regulations</small>		




existing building

Existing Ground floor
Scale 1.50

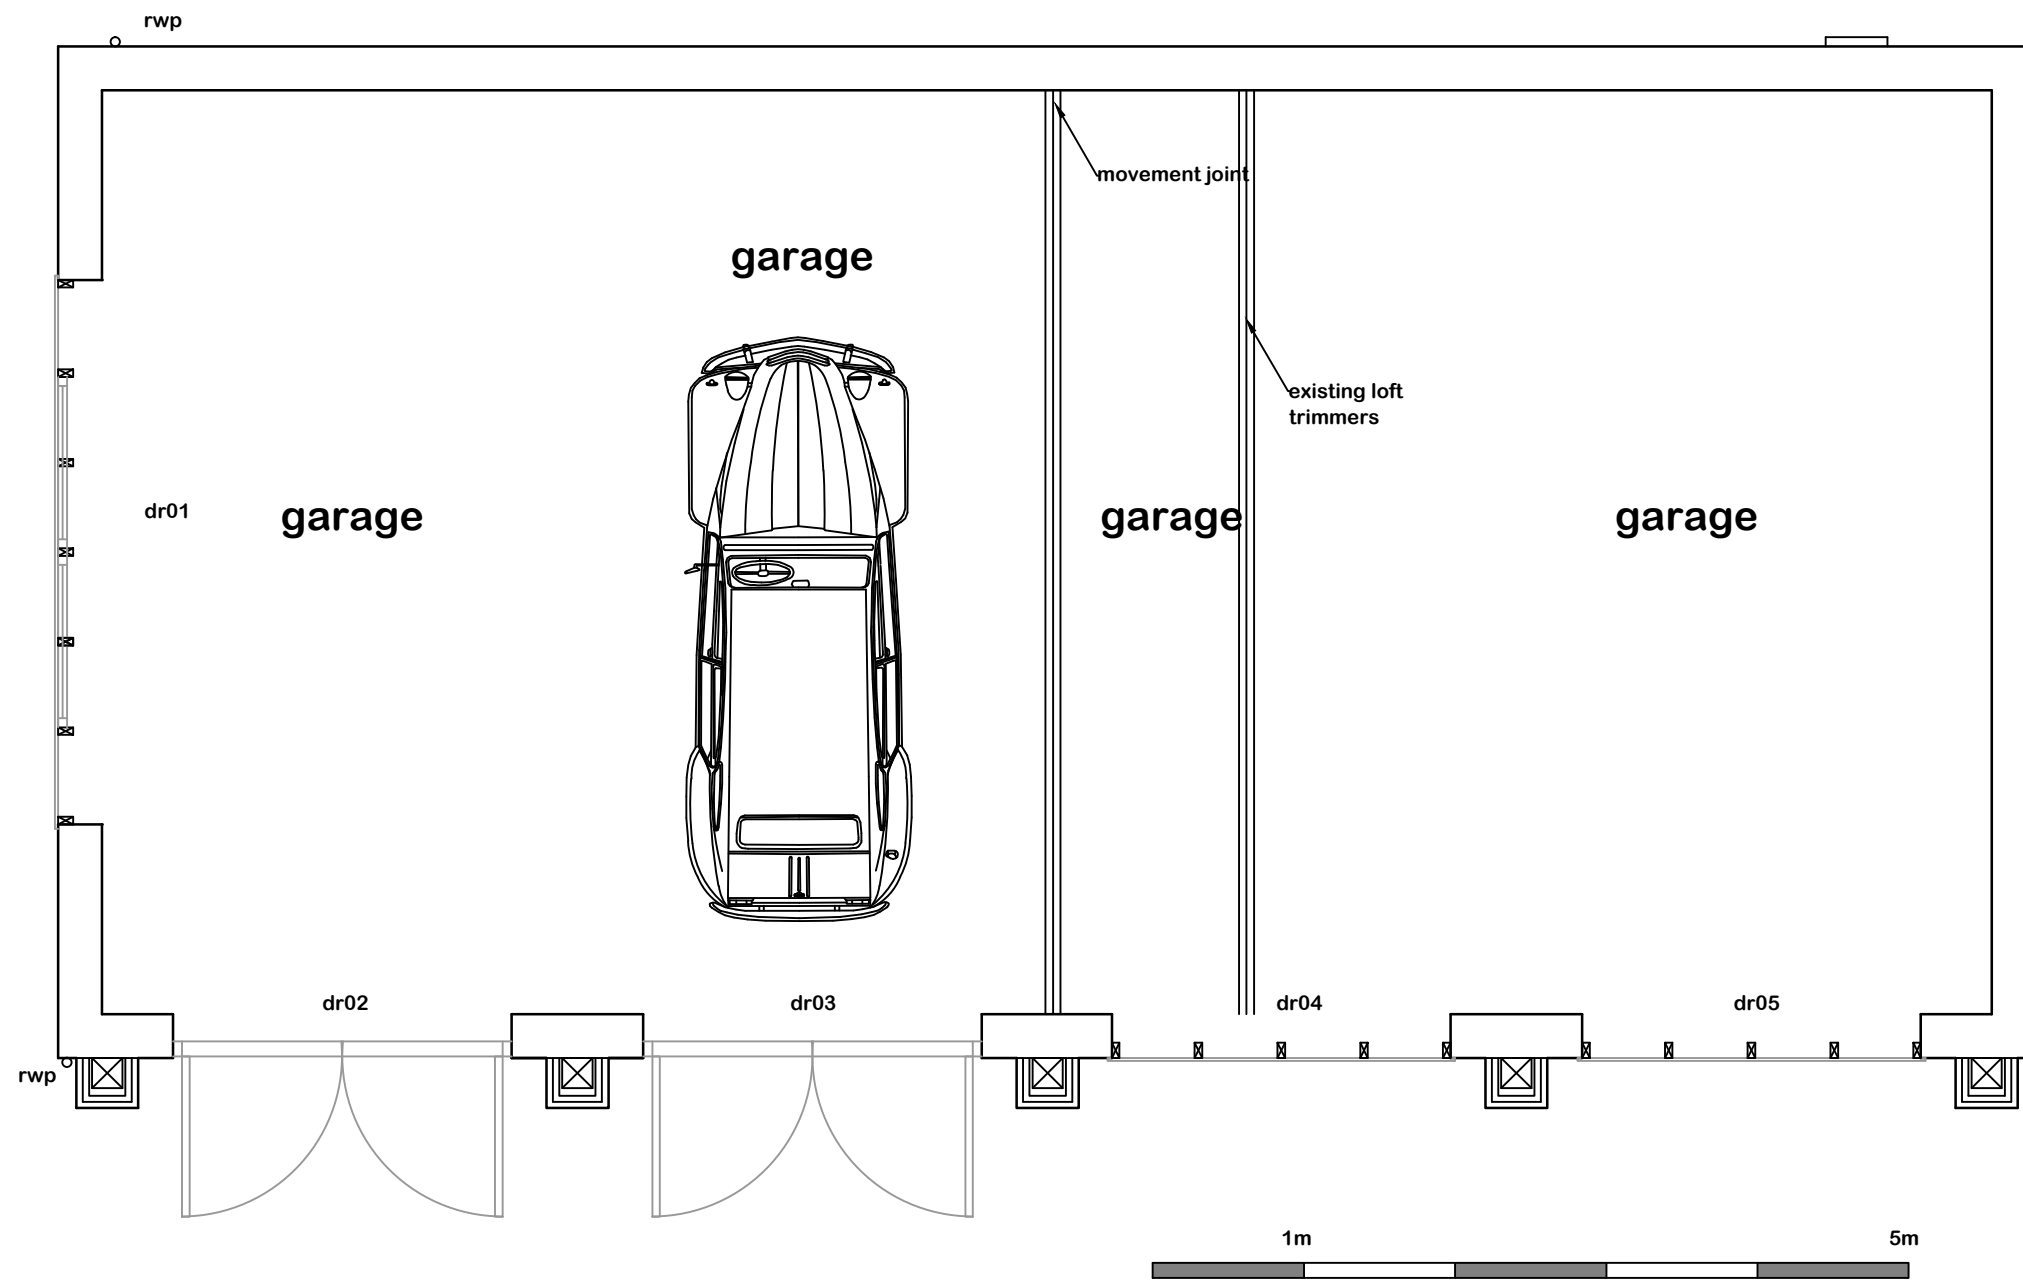


Proposed Ground floor
Scale 1.50

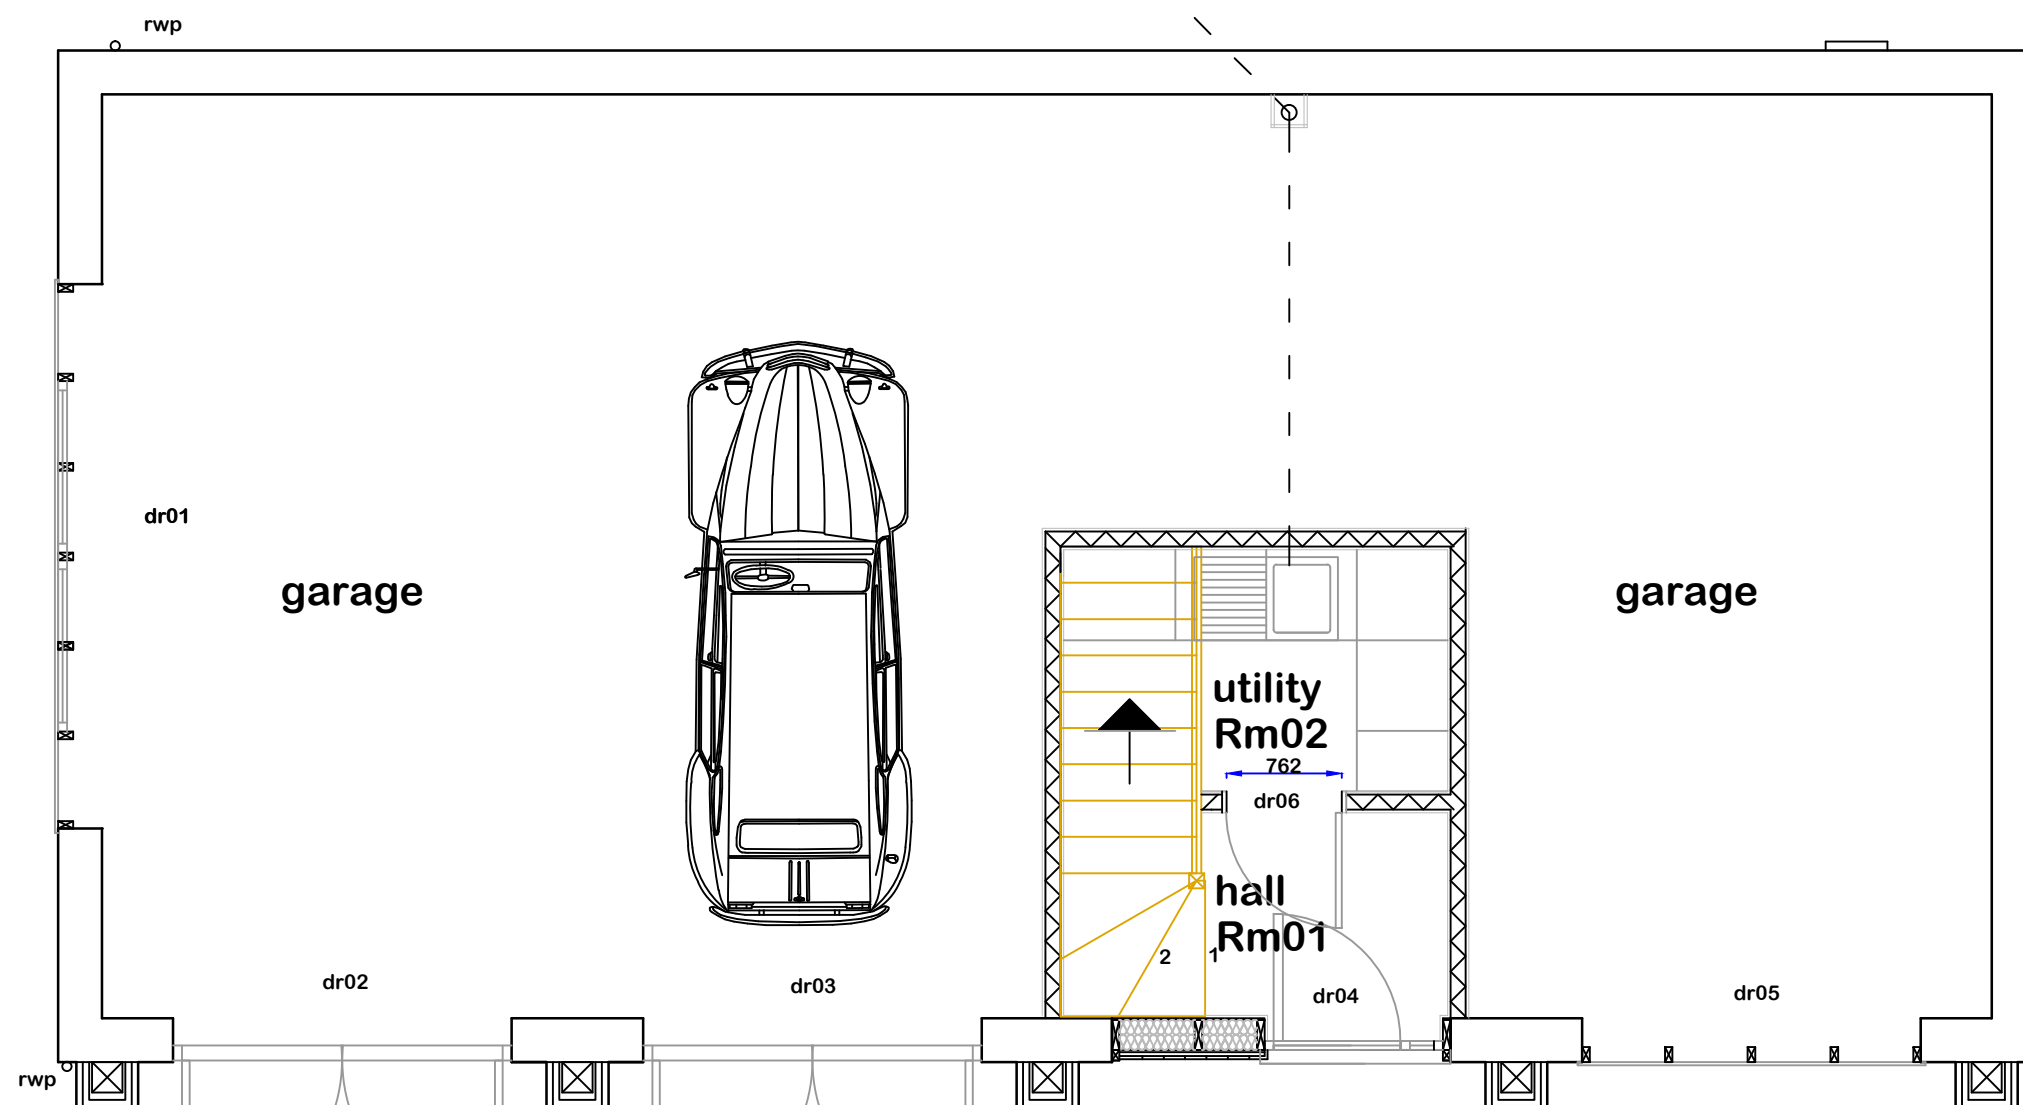


End Elevation proposed

Front Elevation

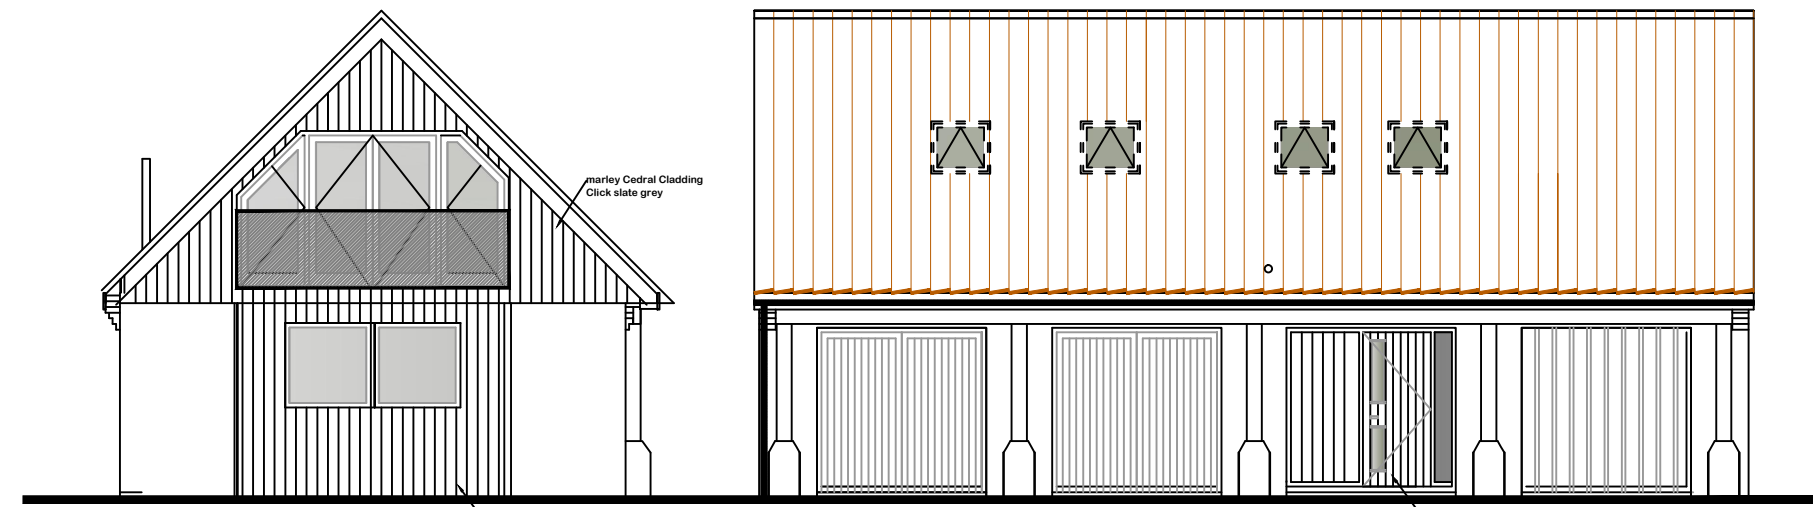


End Elevation

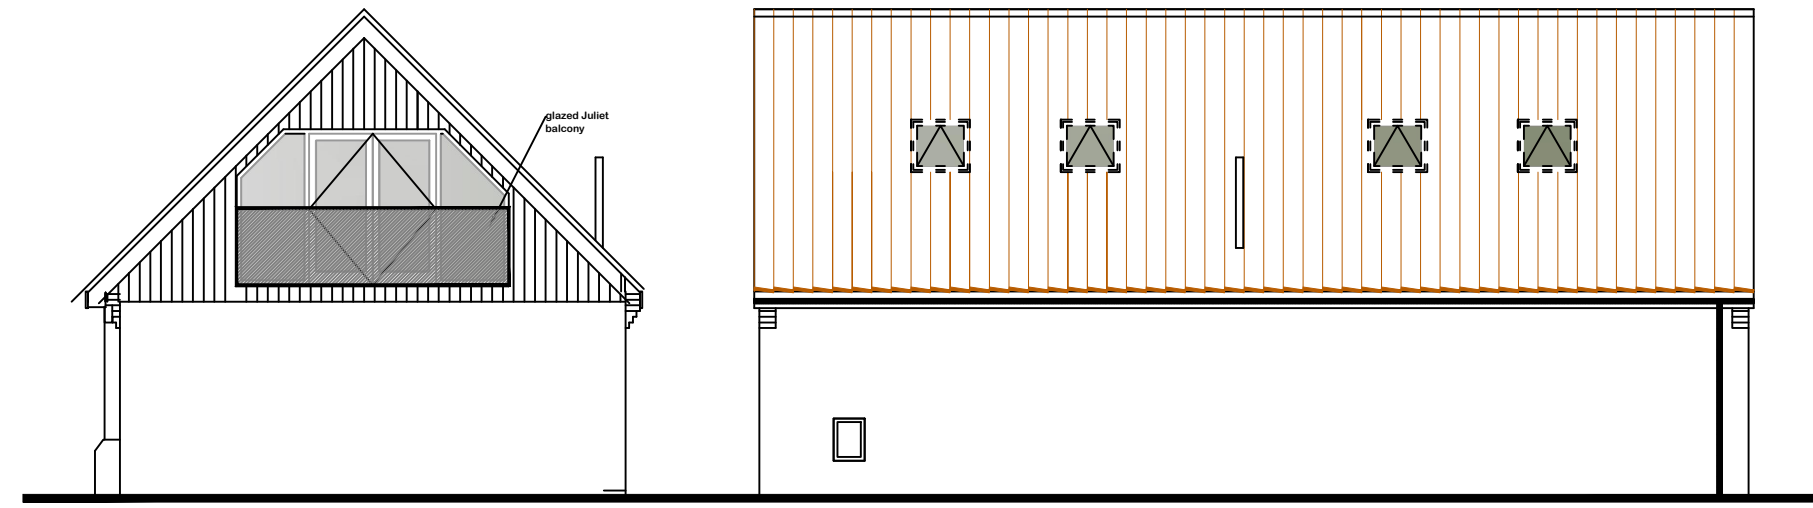


Elevations
Scale 1.100

Rear Elevation

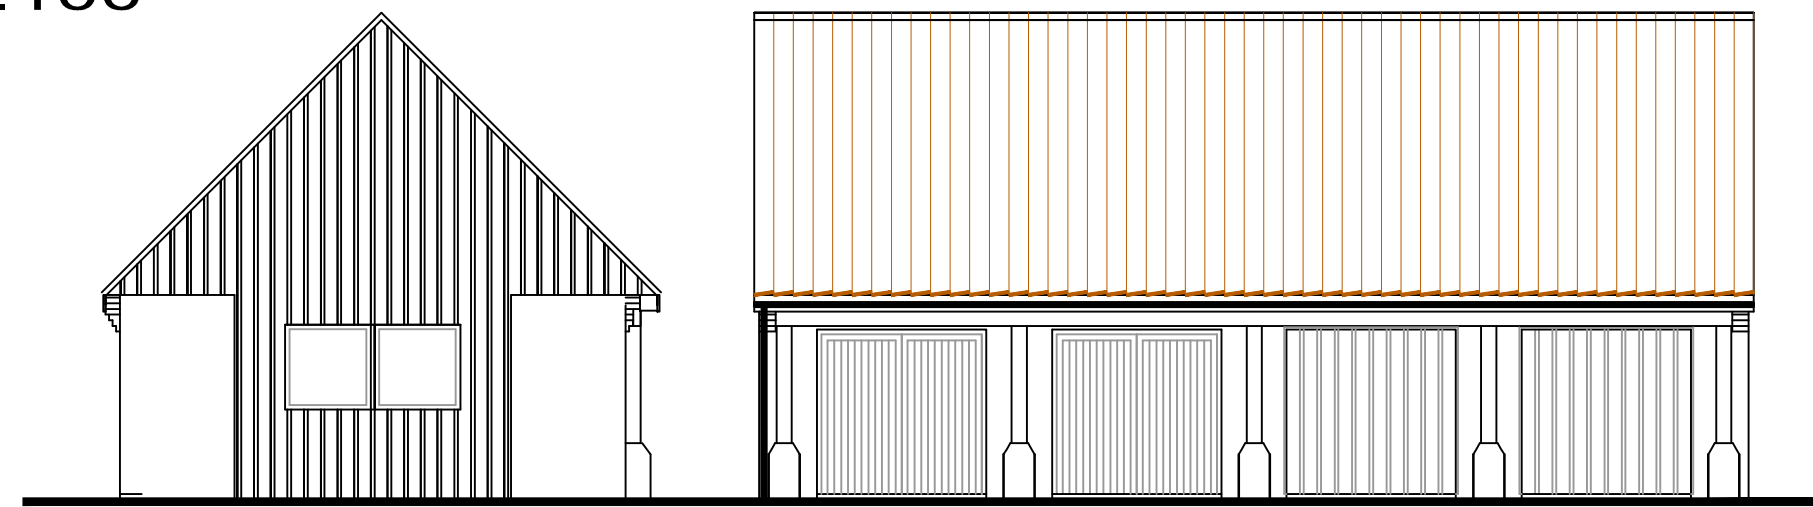


Existing
End Elevation

Front Elevation

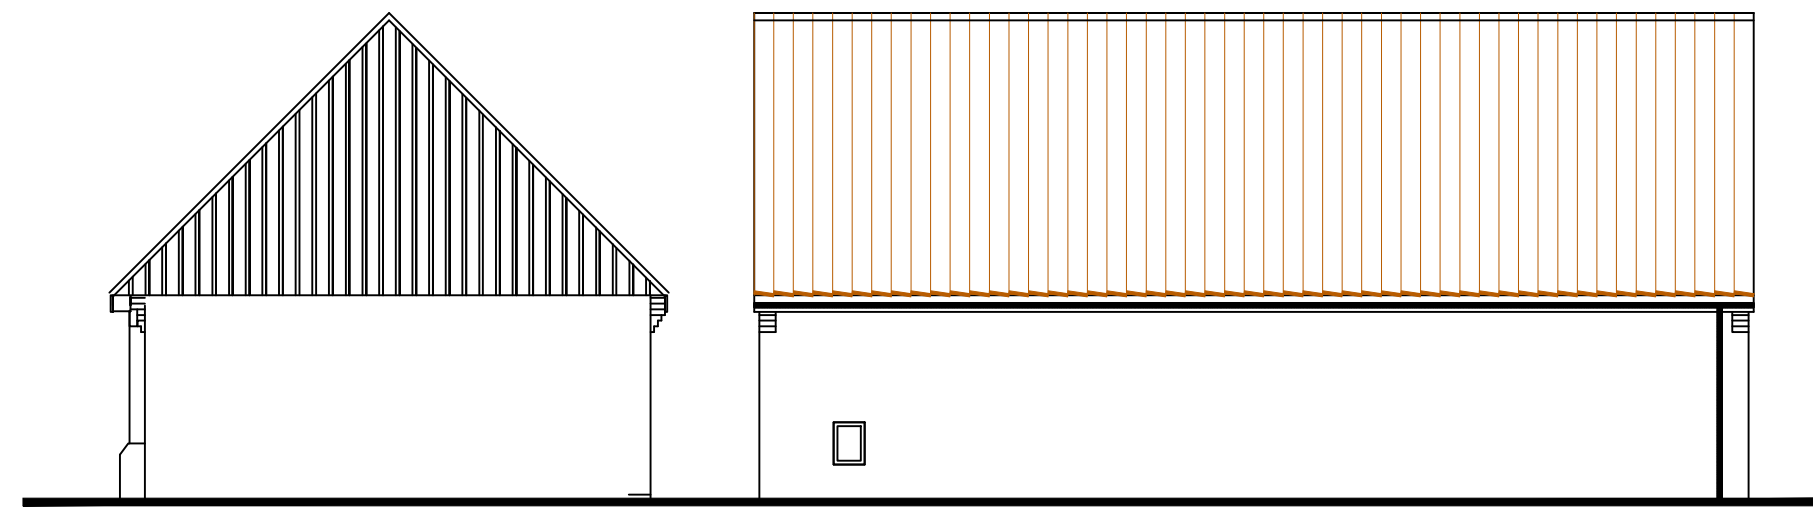


Rear Elevation

Proposed First floor
Scale 1.50

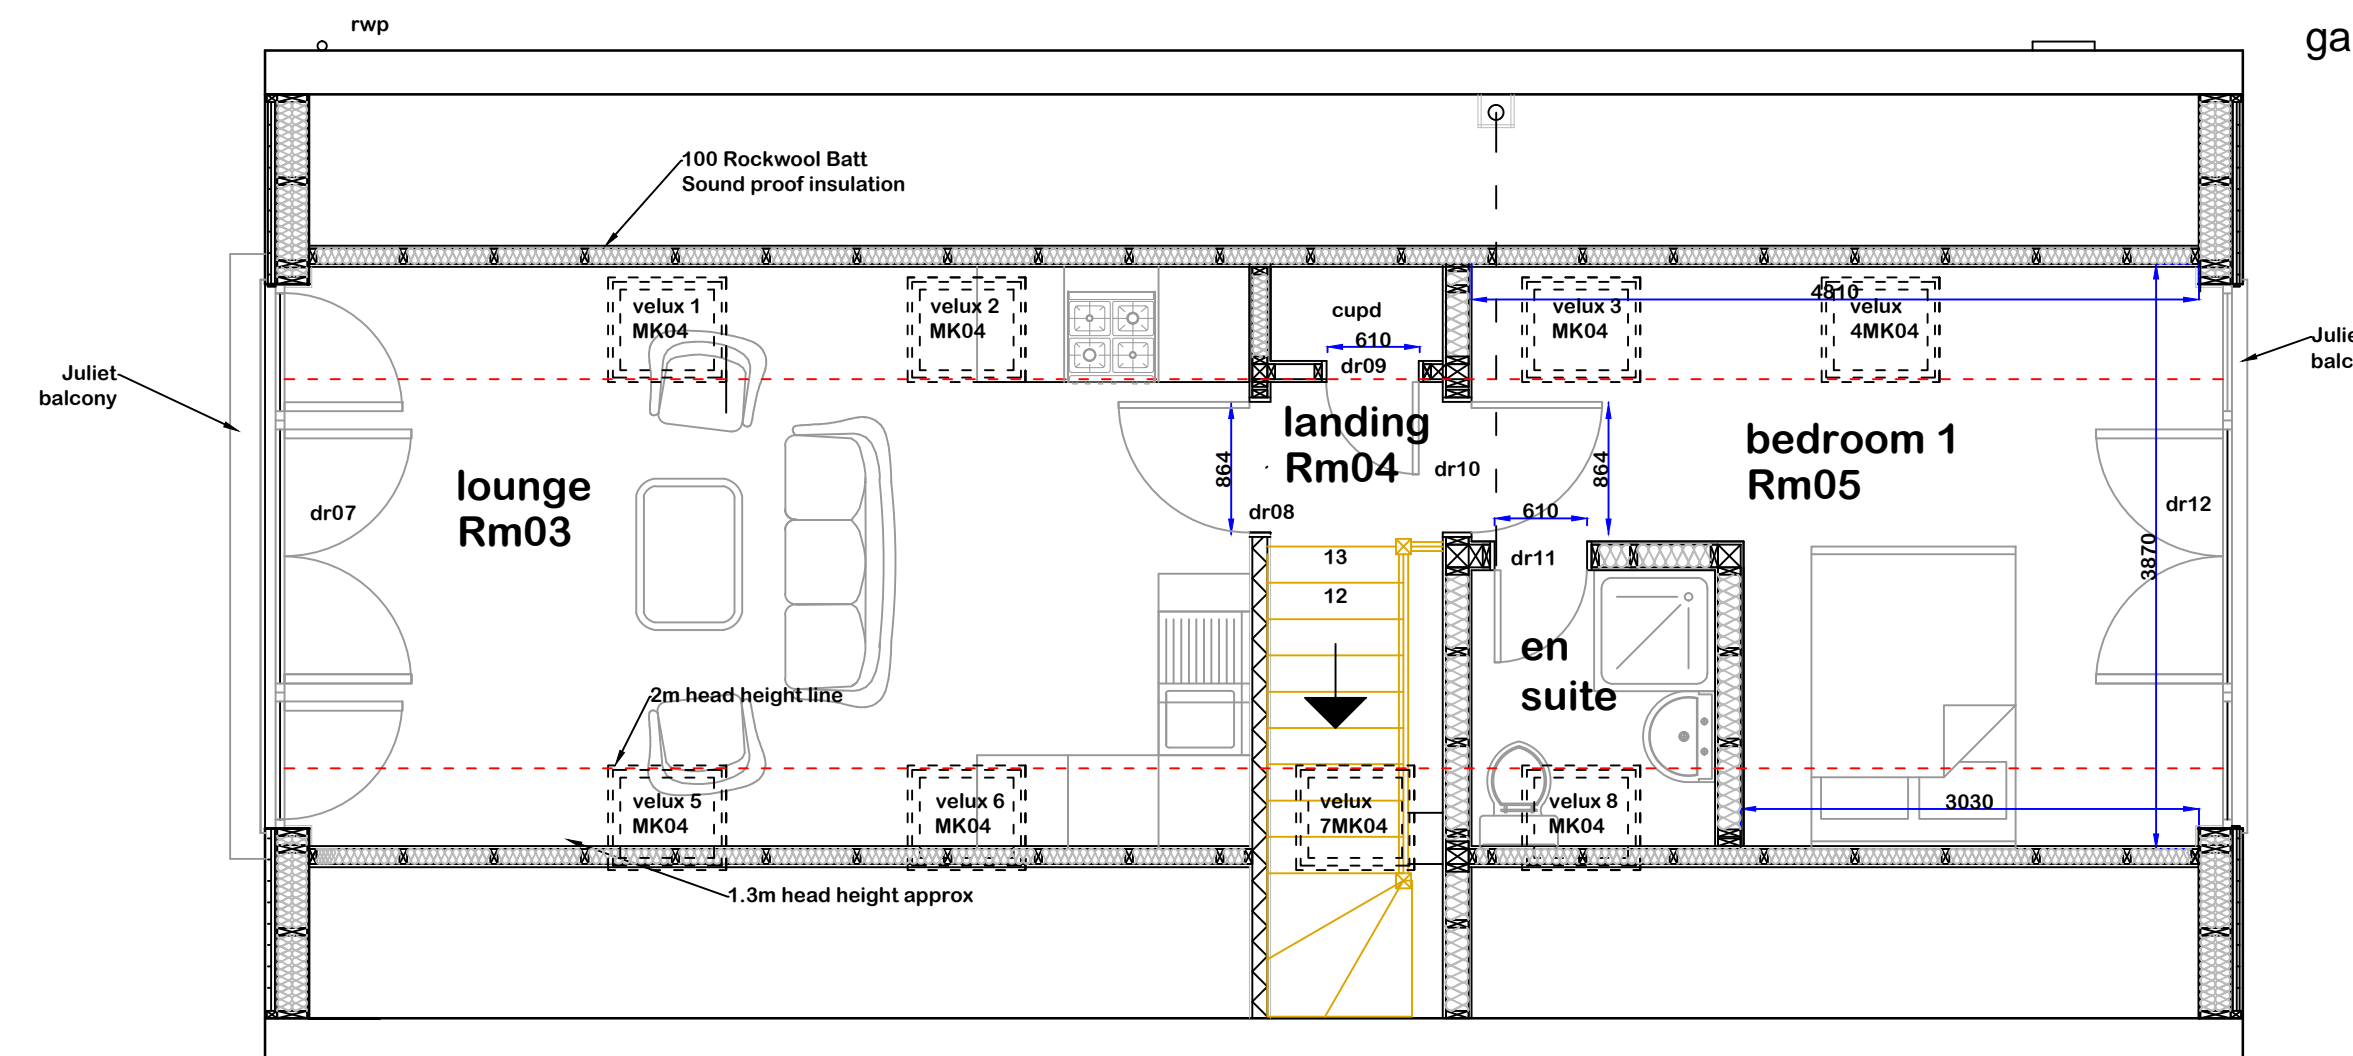

location plan
Scale 1.1250

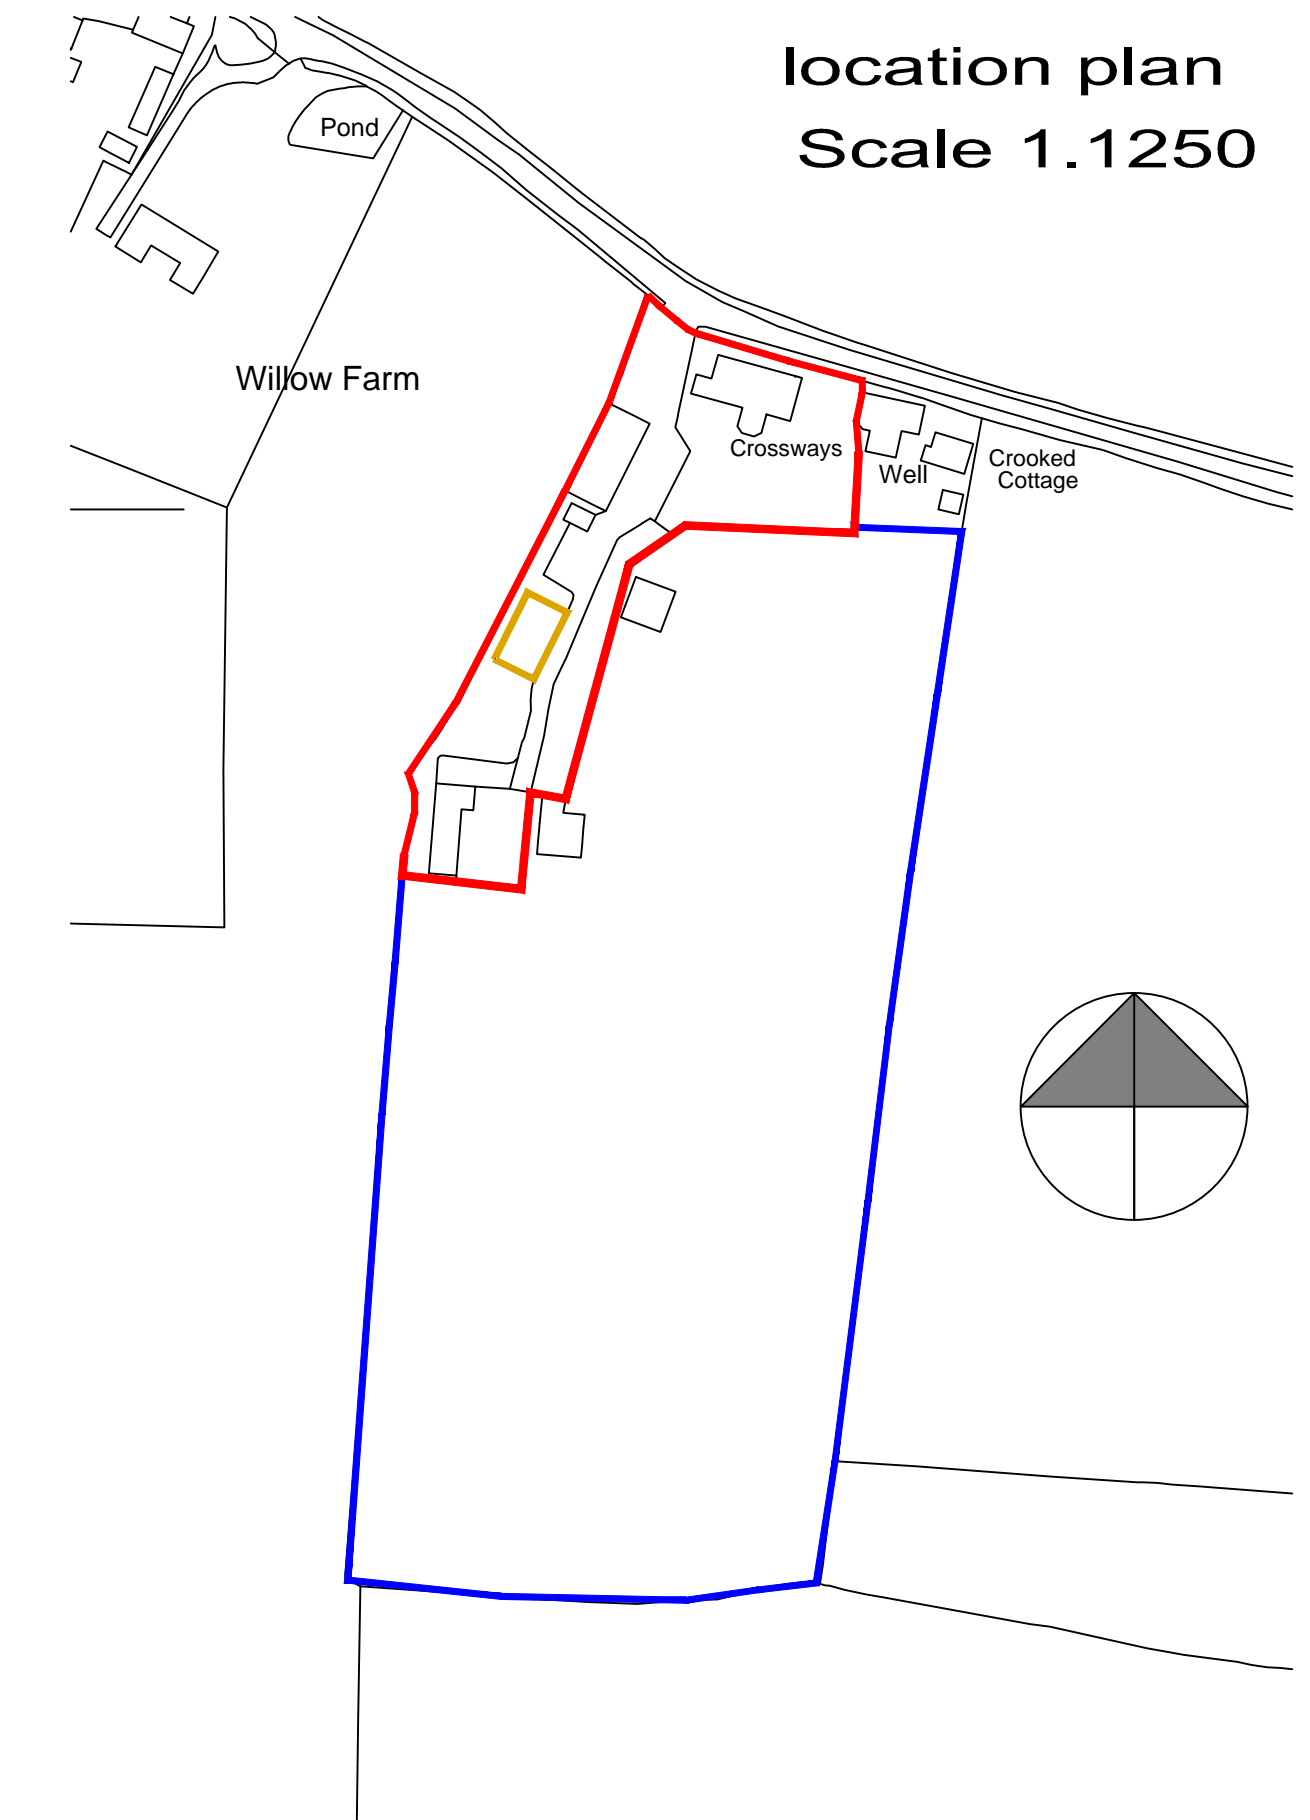

Crown Copyright and database rights 2021. OS 100031961 National Map Centre. Purchased 06/05/2021 1 year licence.

Crooked Cottage

Crossways

Well

site plan
Scale 1.1250

