

Mill pond runoff restored

Water route, bund and wheel to be restored

The Corn Mill to be restored

The Bakehouse to be renovated and converted to an annexe

The Mill House to be renovated

Proposed Extension to the Mill House

The Mill Pond to be reinstated

NEW BOUNDARY

GABIONS

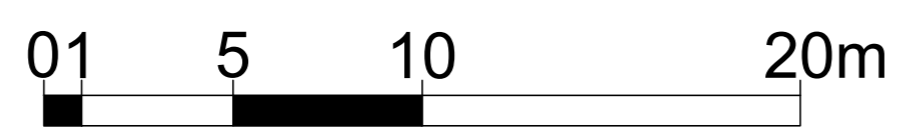
FORD

3m min ACCESS

PARKING & TURNING

PLANNING

SAXON HOUSE
21 MARKET SQUARE
SANDBACH
CHESHIRE
CW11 1AT
TEL: 0800 024 8052
WEB: WWW.REDBOXSURVEYS.CO.UK
EMAIL: INFO@REDBOXSURVEYS.CO.UK

F: Altered higher parking layout and added GSHP provisional position: 17.09.2021: MP
E: Updated Lower vehicular access and altered higher parking layout: 13.09.2021: MP
D: Required parking added: 09.09.2021: MP
C: Mill house roof plan, parking and bin/cycle store added: 01.09.2021: MP
B: hatching added: 30.07.2021: ES
A: Red line boundary amended, drainage information added: 13.07.2021: ES
revision

□ architecture □ urban design □ graphic design □ site: **Corn Mill & Corn House - Clee St Margaret - SY7 9DT**

title: Proposed Site Layout

scheme: Residential conversion and extension of Mill complex

scale: 1:200 @ A2 date: June 2021 drawn: ES approved: FP

drawing number: **1 6 2 1 - L 3 F**

Project Design Studio Ltd
The Old Parsonage,
Bedford Street,
Woburn, MK17 9QL

T: 01525 292577
E: admin1@projectdesignstudio.co.uk
www.projectdesignstudio.co.uk

© COPYRIGHT OF PROJECT DESIGN STUDIO LTD.