



HIRST ARCHITECTURE LTD
WWW.LHADESIGN.COM


THIS DRAWING/COPY AND ANY DESIGN THEREON IS PROTECTED BY COPYRIGHT AND IS THE PROPERTY OF HIRST ARCHITECTURE LTD. IT IS TO BE USED ONLY FOR THE PURPOSE FOR WHICH IT WAS EXPRESSLY LOANED AND IS NOT TO BE COPIED IN ANY FORMAT. INFORMATION WITHIN THIS DRAWING IS NOT TO BE PASSED TO ANY THIRD PARTY WITHOUT PRIOR WRITTEN CONSENT. ALL MEASUREMENTS TO BE CHECKED ON SITE PRIOR TO CONSTRUCTION. DO NOT SCALE THIS DRAWING.
HIRST ARCHITECTURE LTD
COMPANY NUMBER 12942045
2020 ©

NOT FOR CONSTRUCTION


PROJECT
NO.09
Priory Close
Sheffield S35 9TS

CLIENT:
Mr S. Orsi


Notes:

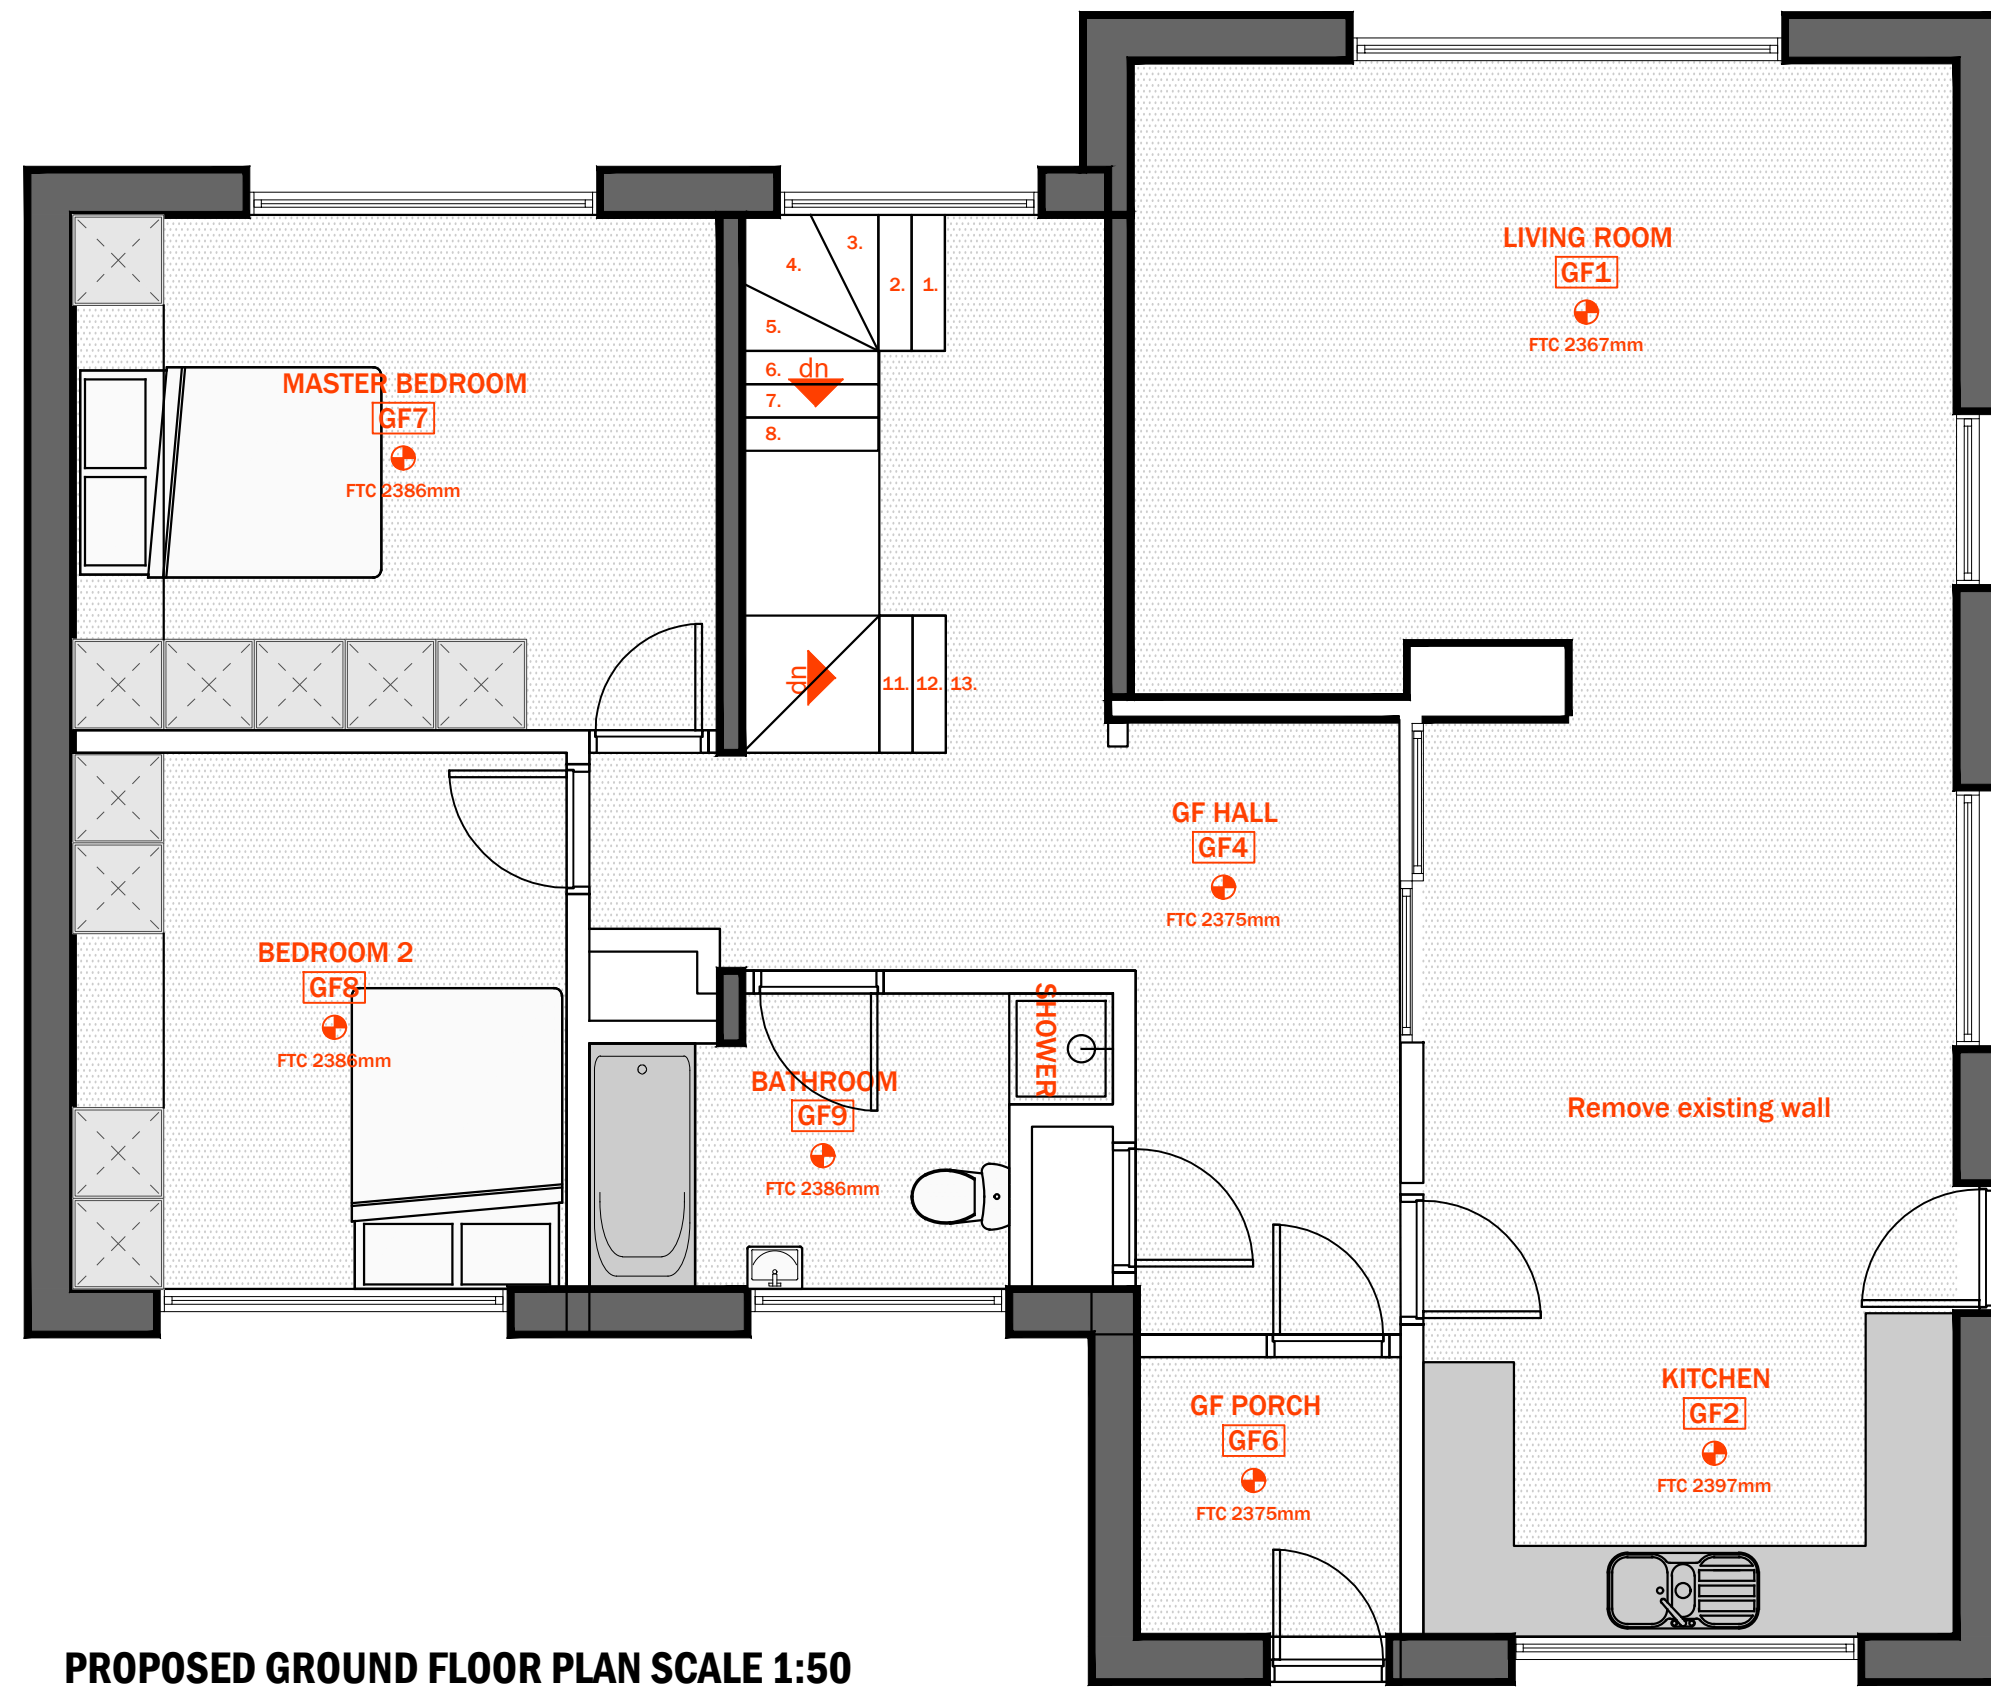

PROPOSED GROUND FLOOR PLAN SCALE 1:50

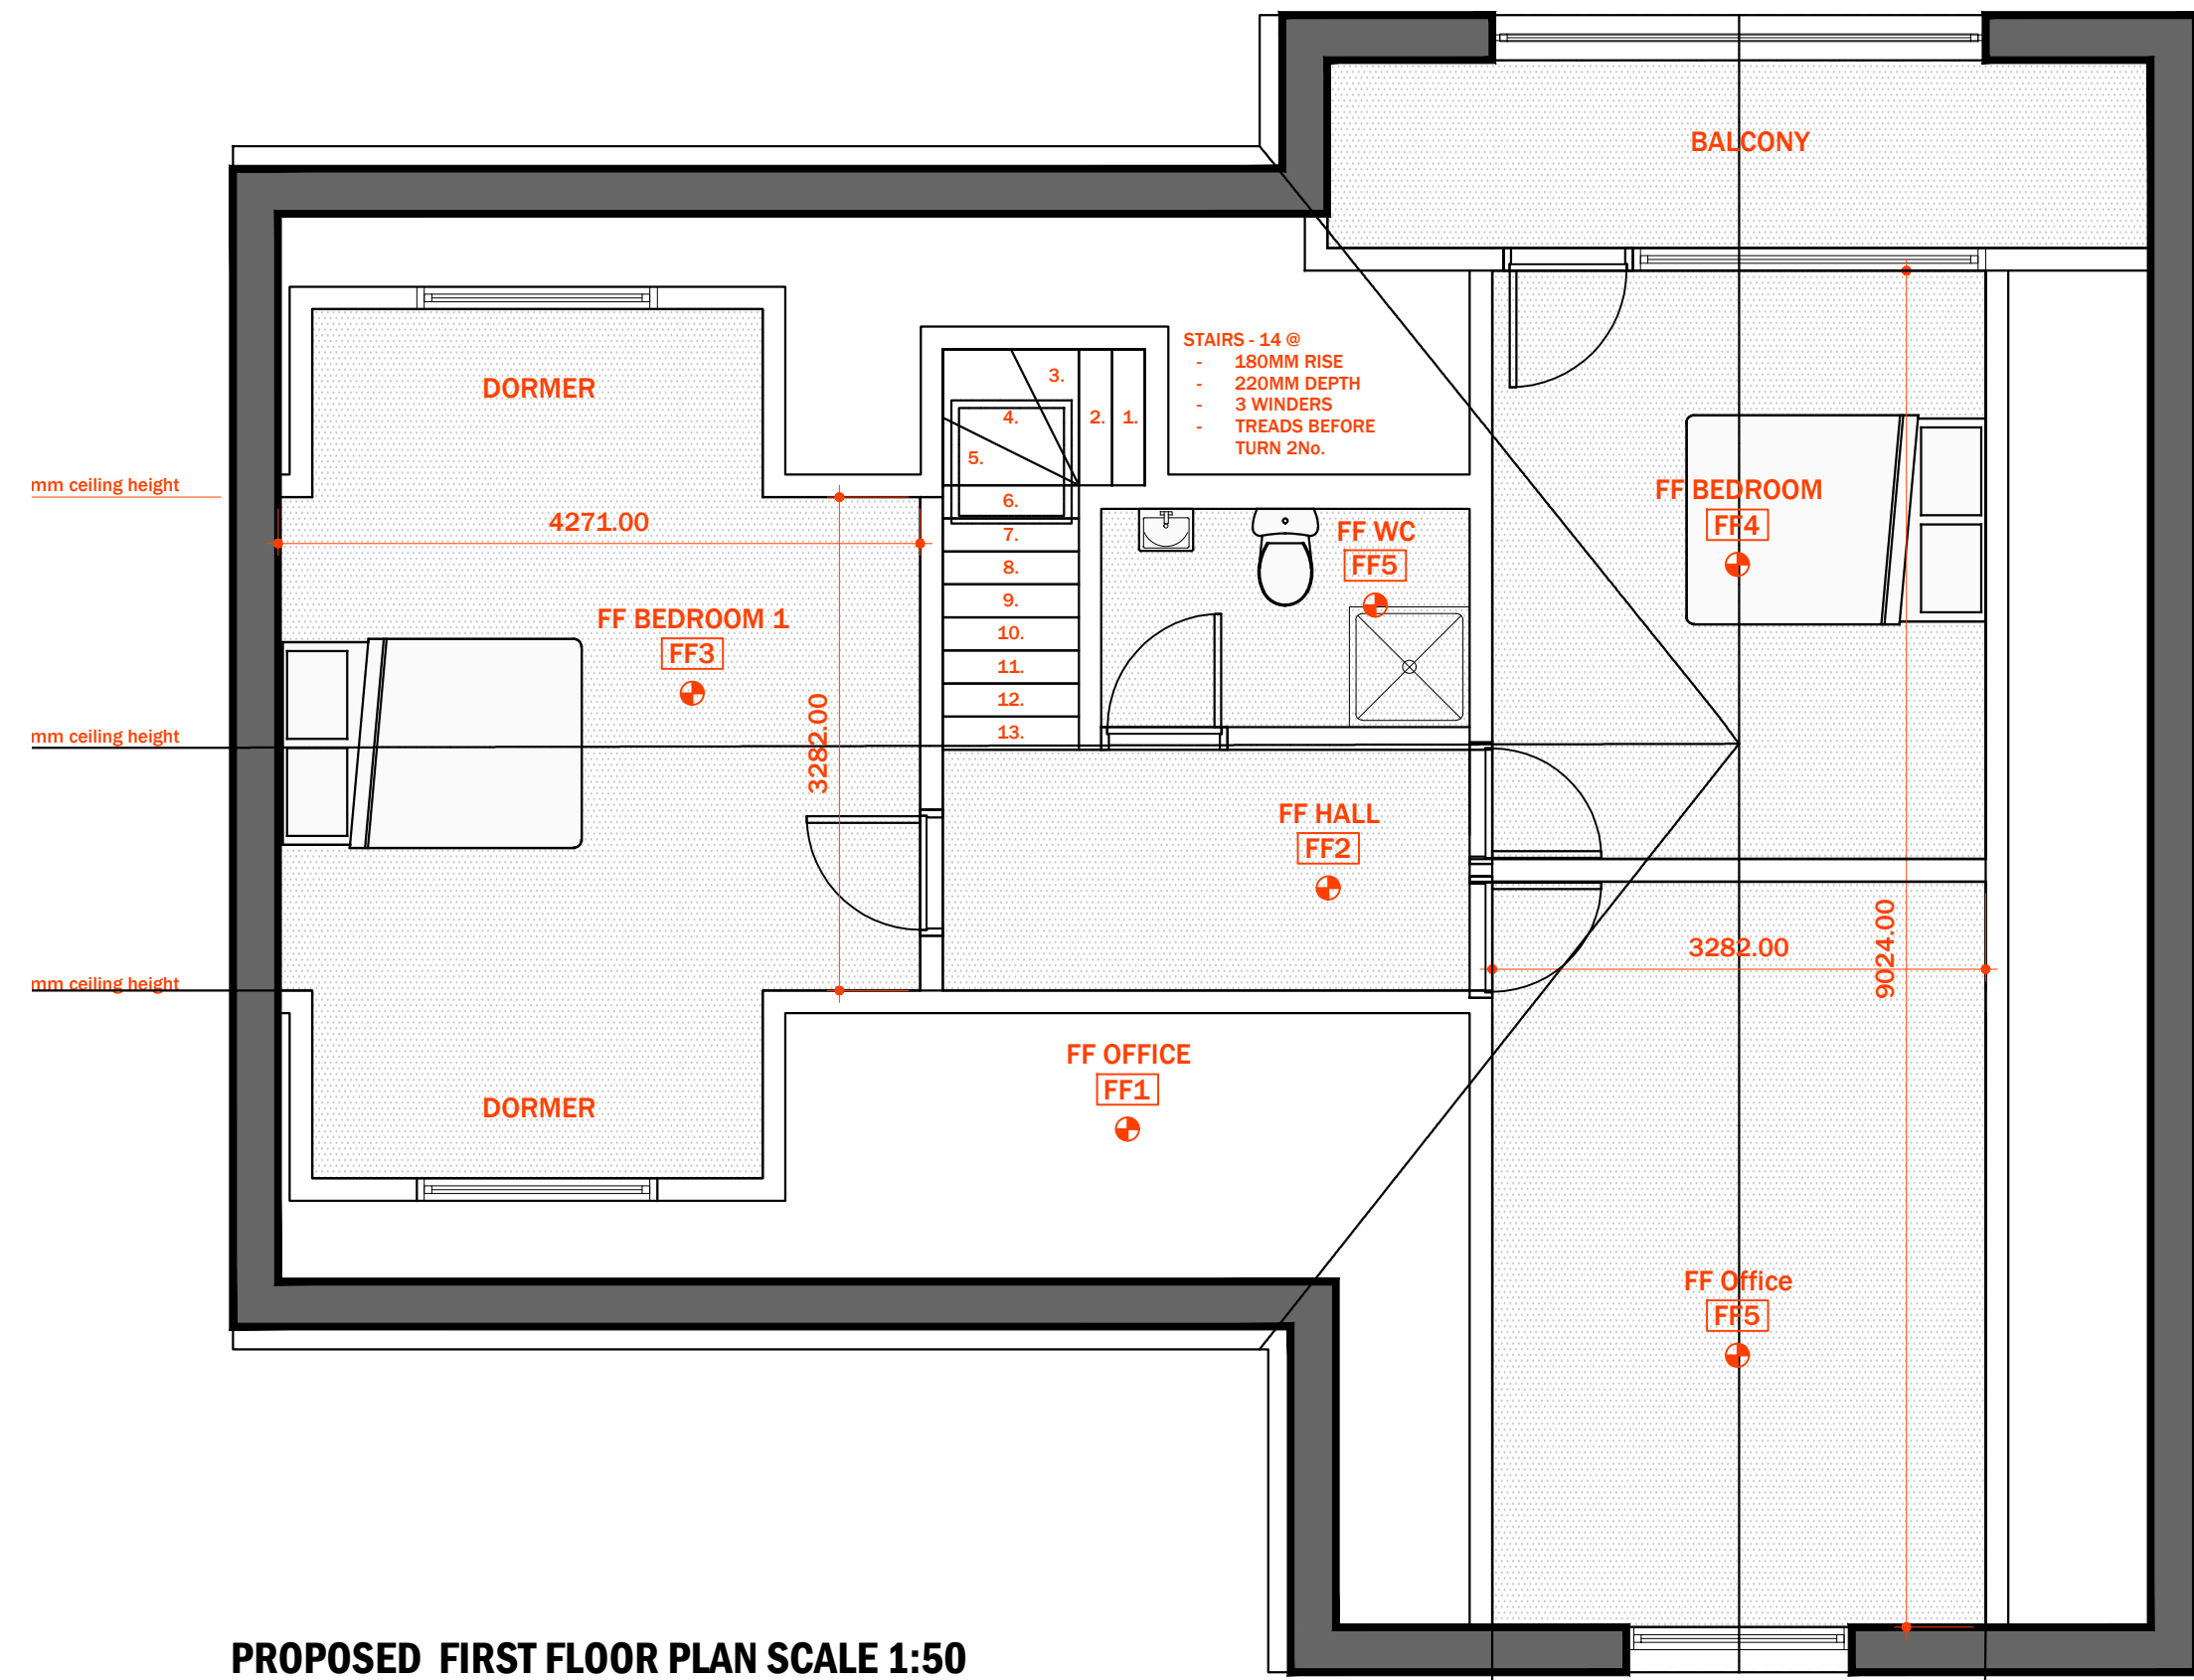


PROPOSED FIRST FLOOR PLAN SCALE 1:50

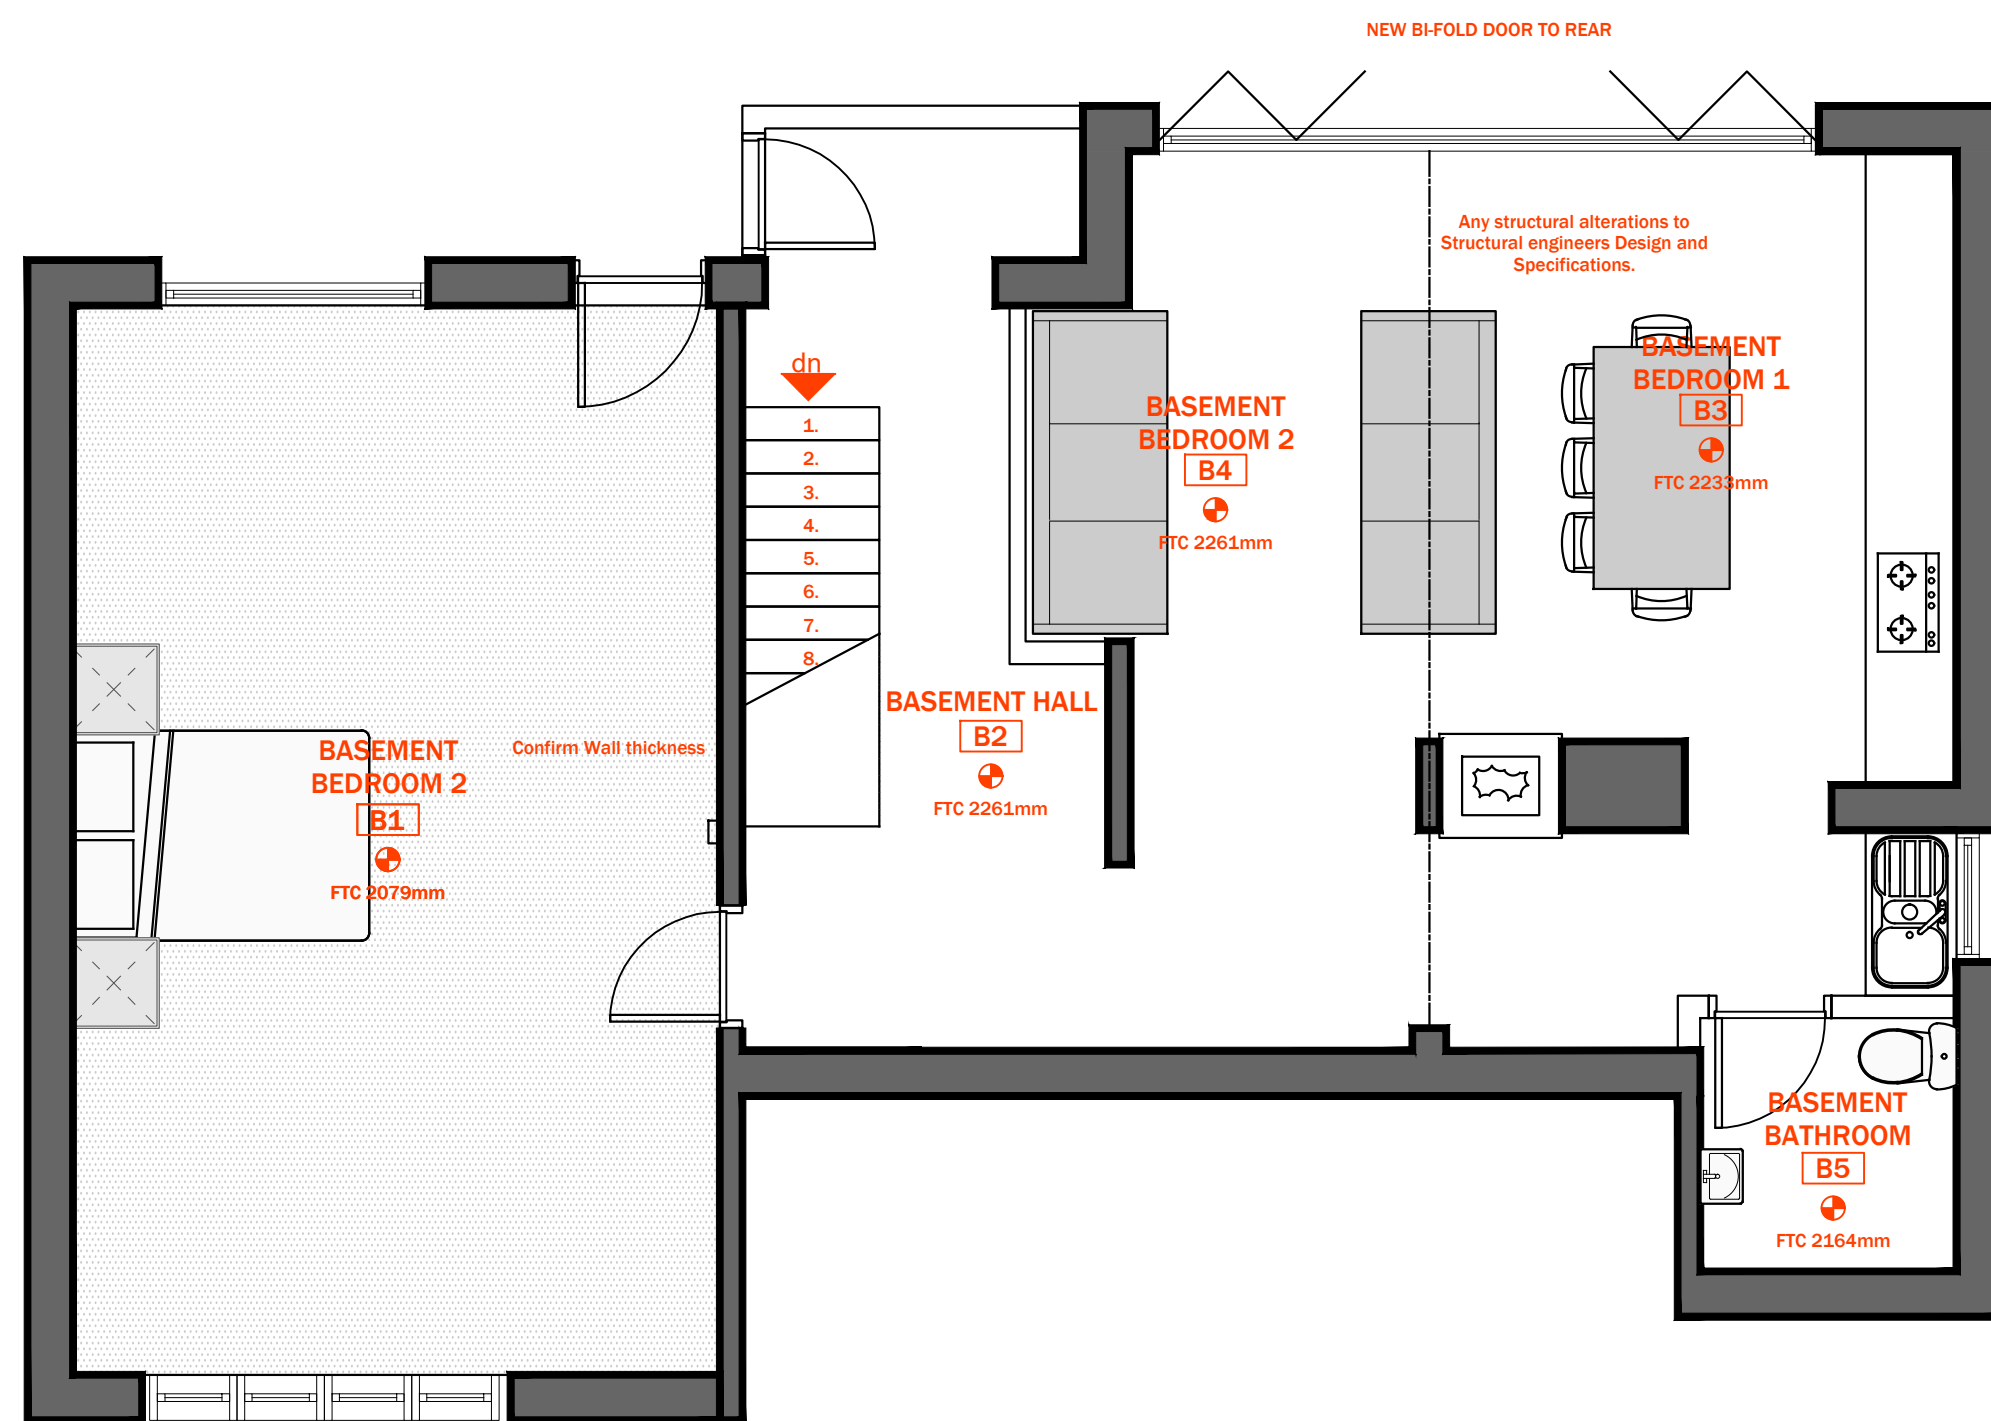

PROPOSED BASEMENT PLAN SCALE 1:50




PROPOSED REAR ELEVATION SCALE 1:100

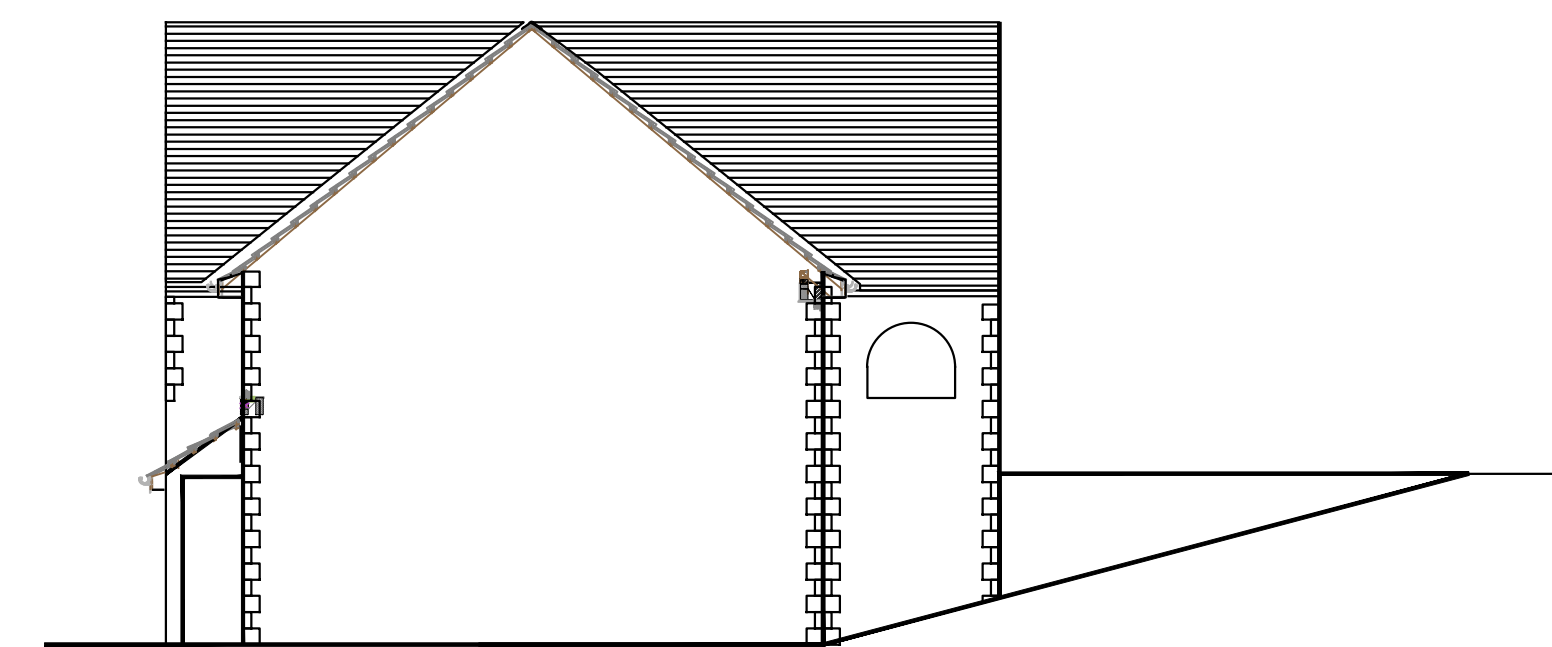


PROPOSED SIDE ELEVATION SCALE 1:100




PROPOSED FRONT ELEVATION SCALE 1:100

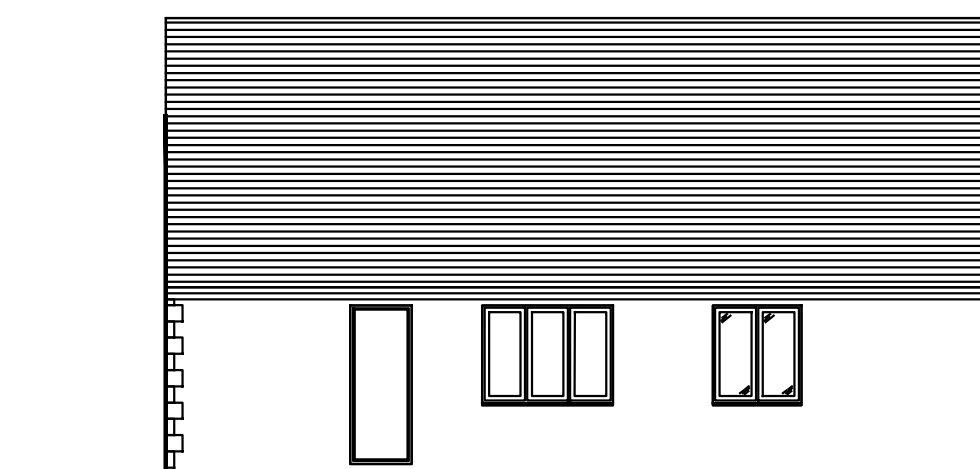

PROPOSED SIDE ELEVATION SCALE 1:100

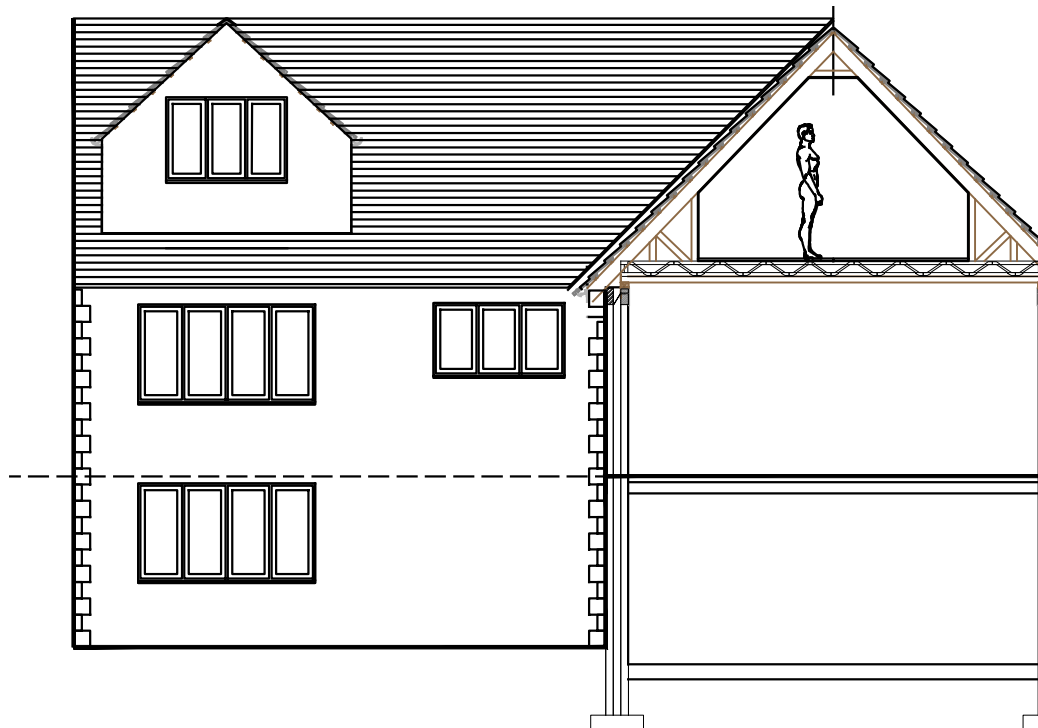

PROPOSED GA SECTION SCALE 1:100

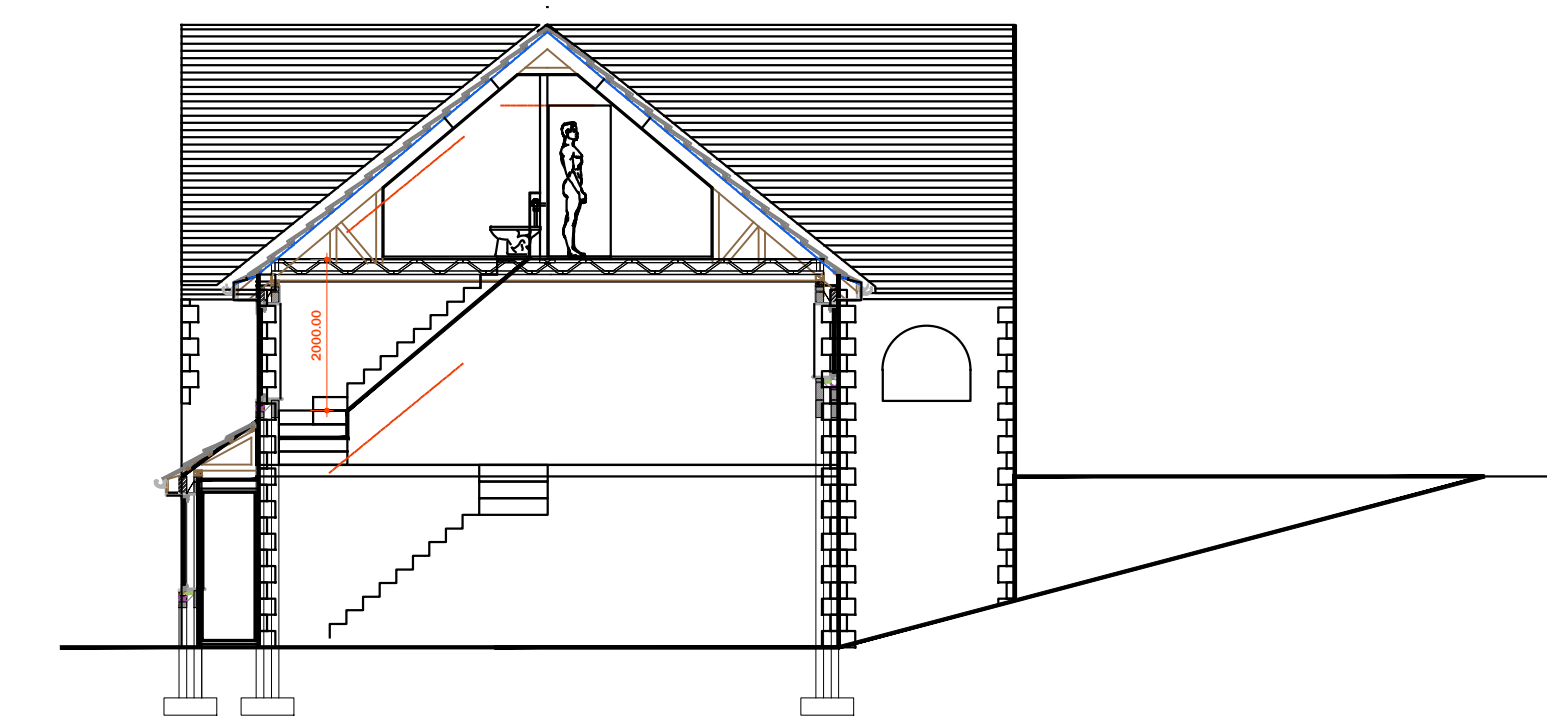

PROPOSED MAIN BUILDING GA SECTION SCALE 1:100

DRAWING STAGE:
PLANNING
DRAWING TITLE:
PROPOSED PLANS AND ELEVATIONS

JOB NO: **HA-21-22** DRAWING NO: **03**

REVISION	DESCRIPTION	DATE
--	ORIGINAL ISSUE	XX
--	Rev 01	XX
--		
--		
--		
--		



SCALE
VARIES A.1
HIRST ARCHITECTURE LTD © 2021