




NOTES
 This drawing is the copyright of designAplace, and may not be copied, altered or reproduced in any way without the prior written authority of designAplace.
 Dimensions to be checked on site prior to commencing any work. Any discrepancies should be reported to designAplace immediately.
 If in doubt ask.
 NOTE: Survey done by others.

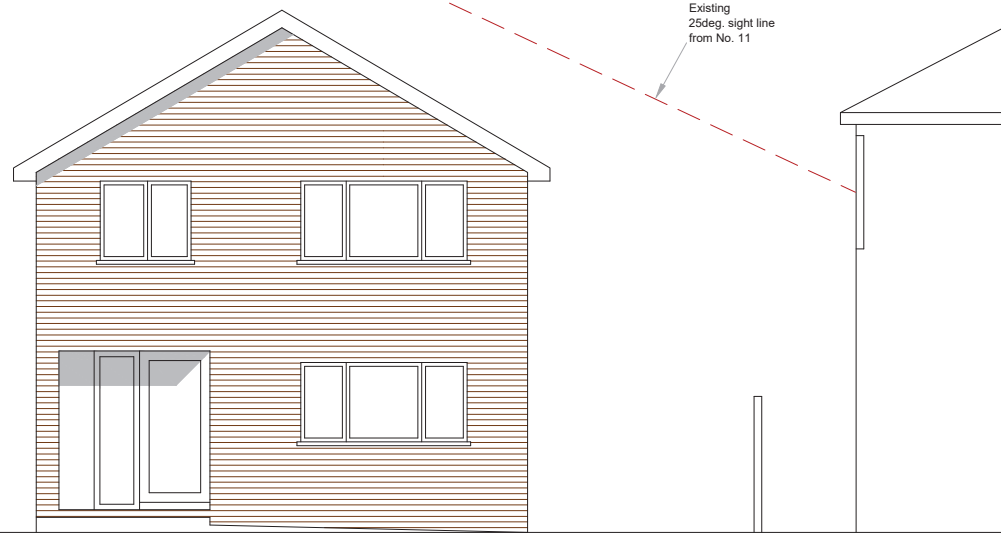


FRONT ELEVATION

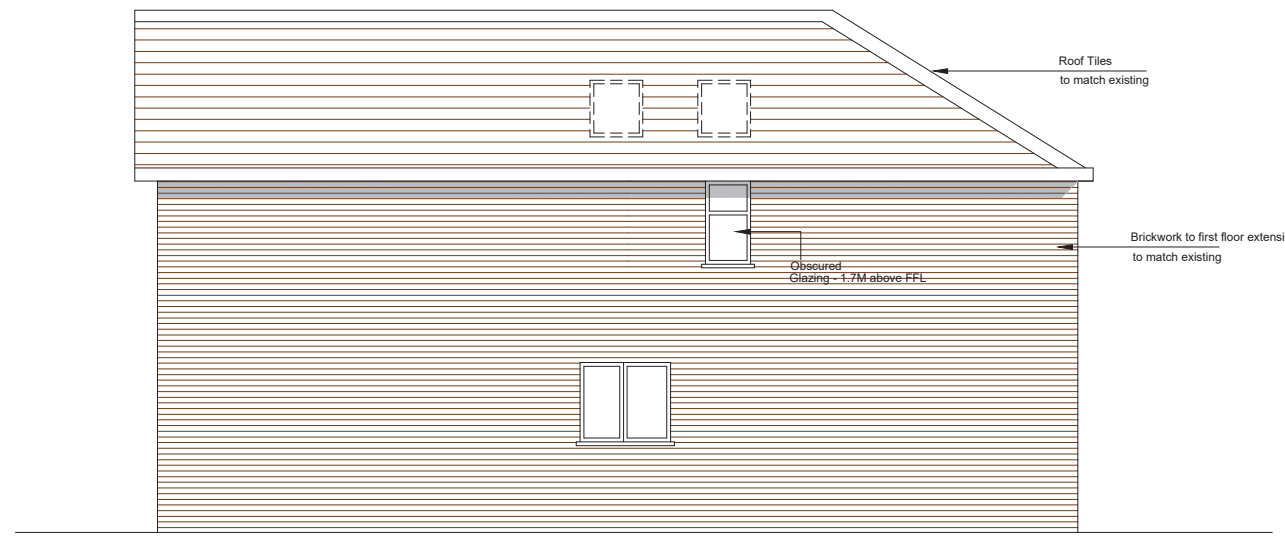

RIGHT SIDE ELEVATION

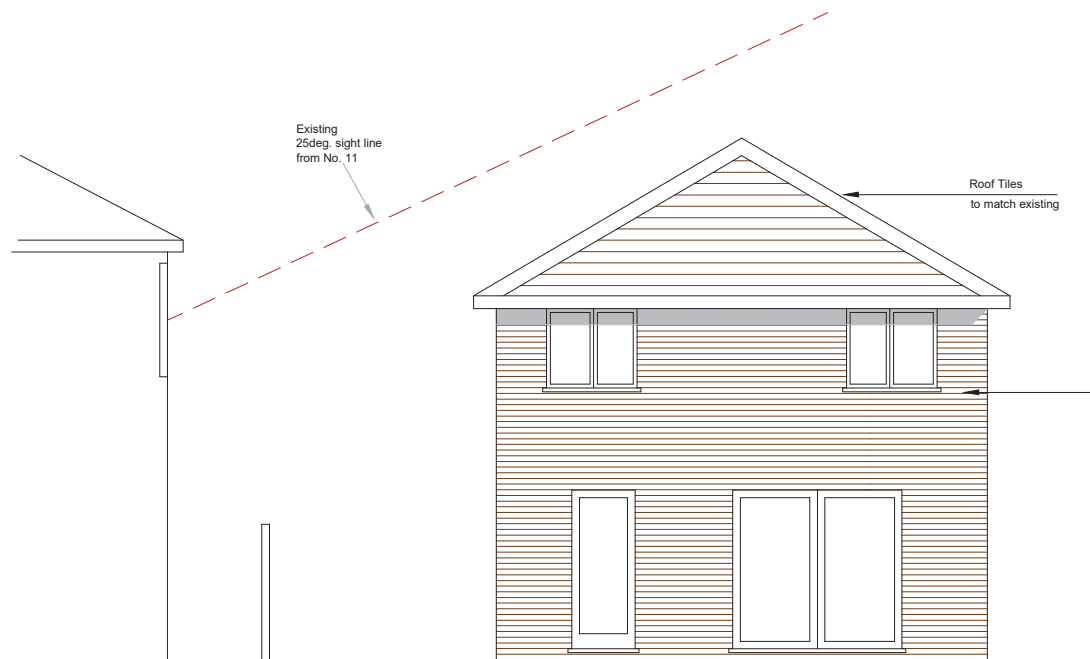

REAR ELEVATION

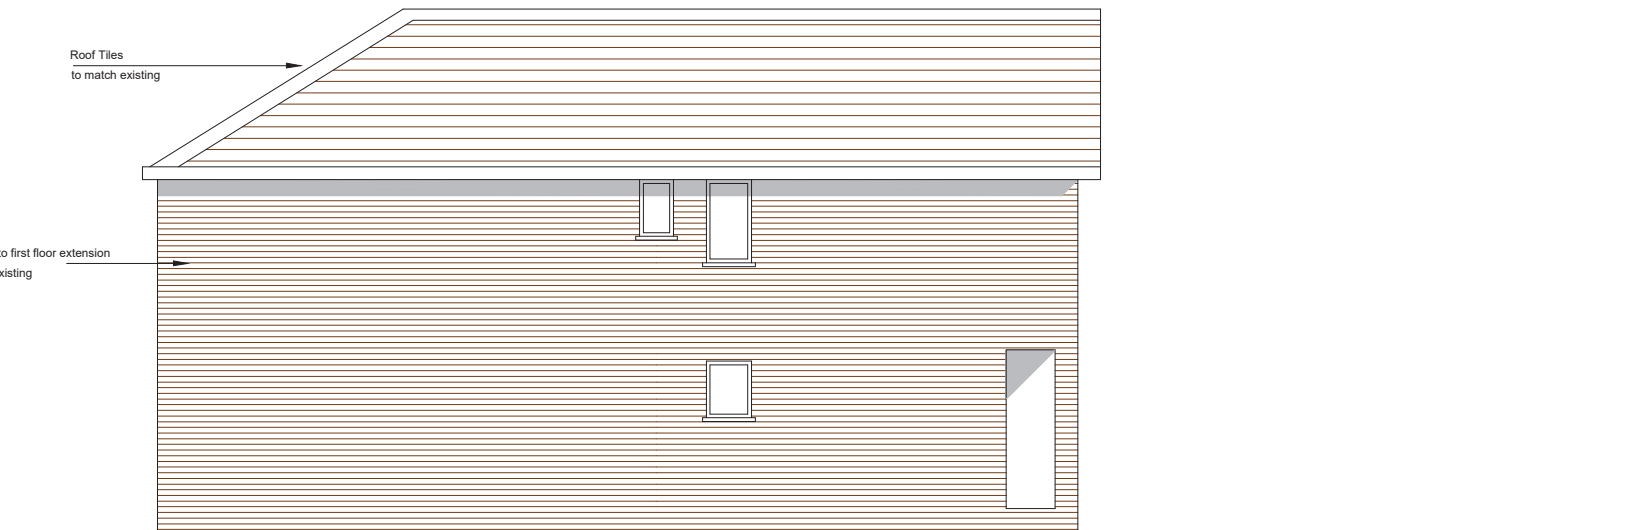

LEFT SIDE ELEVATION

PROJECT
 Proposed First Floor Rear Extension,
 9 Holly Road,
 Ashurst SO40 7BA

STATUS
 Planning Application

CLIENT TITLE
 Mr G Vinal Elevations - PROPOSED

DRAWING NO. REVISION
 1911-PL05

SCALES DATE DRAWN
 1/100 @A3 Nov 21 MA

designAplace
 Architectural Design + Planning
 tel: 02380 436098
 email: info@designAplace.com
 website: www.designAplace.com