


ELEVATIONS SHOWING PROPOSED ALTERNATIVE FACING MATERIAL (Brick)  
variation pursuant to condition number 3 on Planning Permission 19/00001/FUL

East Facing Proposed Front Elevation

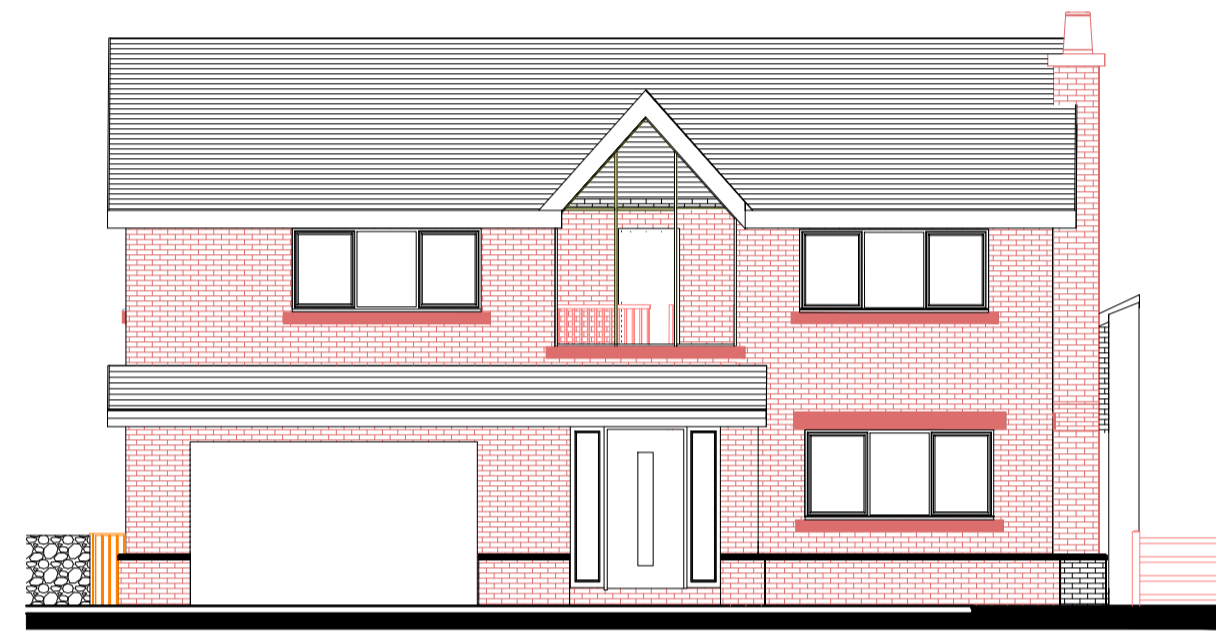


North Facing Proposed Side Elevation




West Facing Proposed Rear Elevation



South Facing Proposed Side Elevation

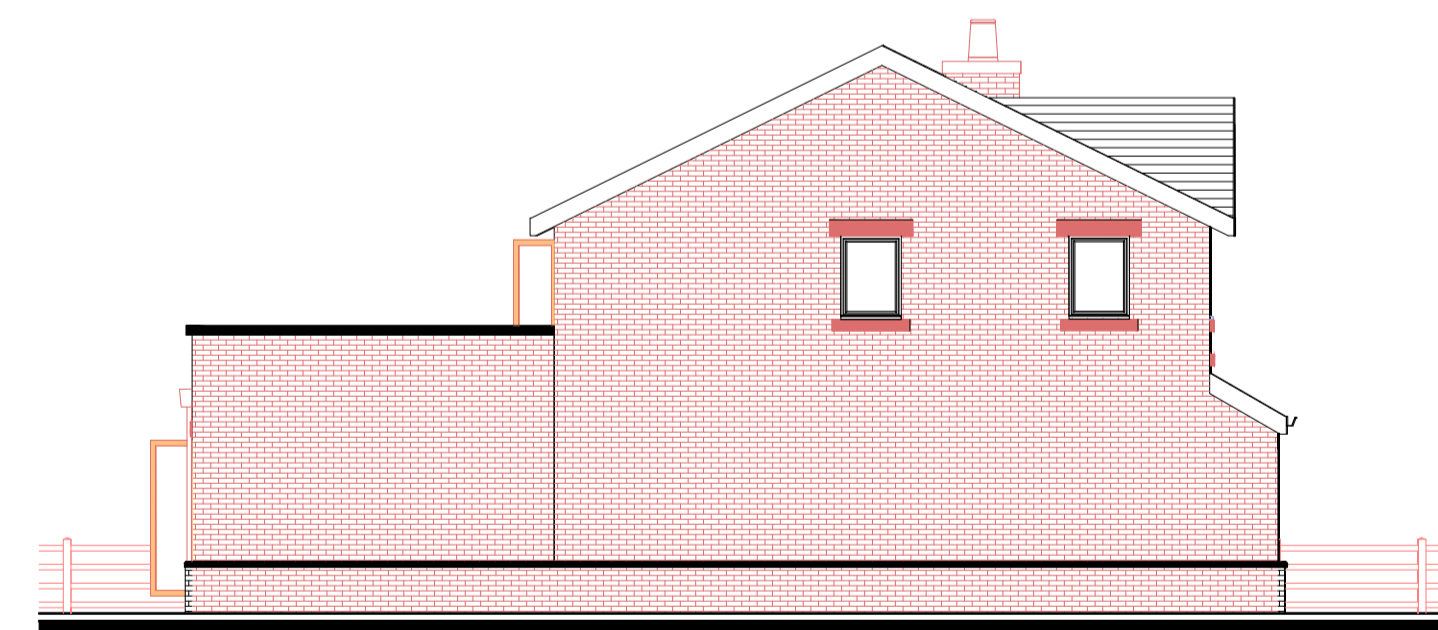
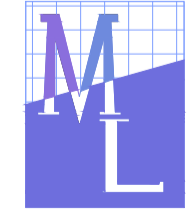
<b>DRAWN BY:</b>  5 Bobbin Mill Cottages, Stubbins Lane, Claughton-on-Brock, Preston. PR3 0PL Telephone 01995 640135 Mobile 07813 296 287 e-mail: mel@mlplanning.co.uk	<b>CLIENT:</b> MR K HOLT	<b>DATE:</b> 24/09/21
	<b>PROJECT:</b> ELEVATIONS SHOWING PROPOSED ALTERNATIVE FACING MATERIAL (Brick) variation pursuant to condition number 3 on Planning Permission 19/00001/FUL	<b>SCALE:</b> 1:100 A1
<b>LOCATION:</b> TRAPP FARM 176 FLEETWOOD ROAD SOUTH THORNTON CLEVELEYS LANCASHIRE FY5 5NR		