


All dimensions to be checked on site.
Do not Scale from the drawing.
Any discrepancies to be reported to the Project
Surveyor before the commencement of any works.

IC

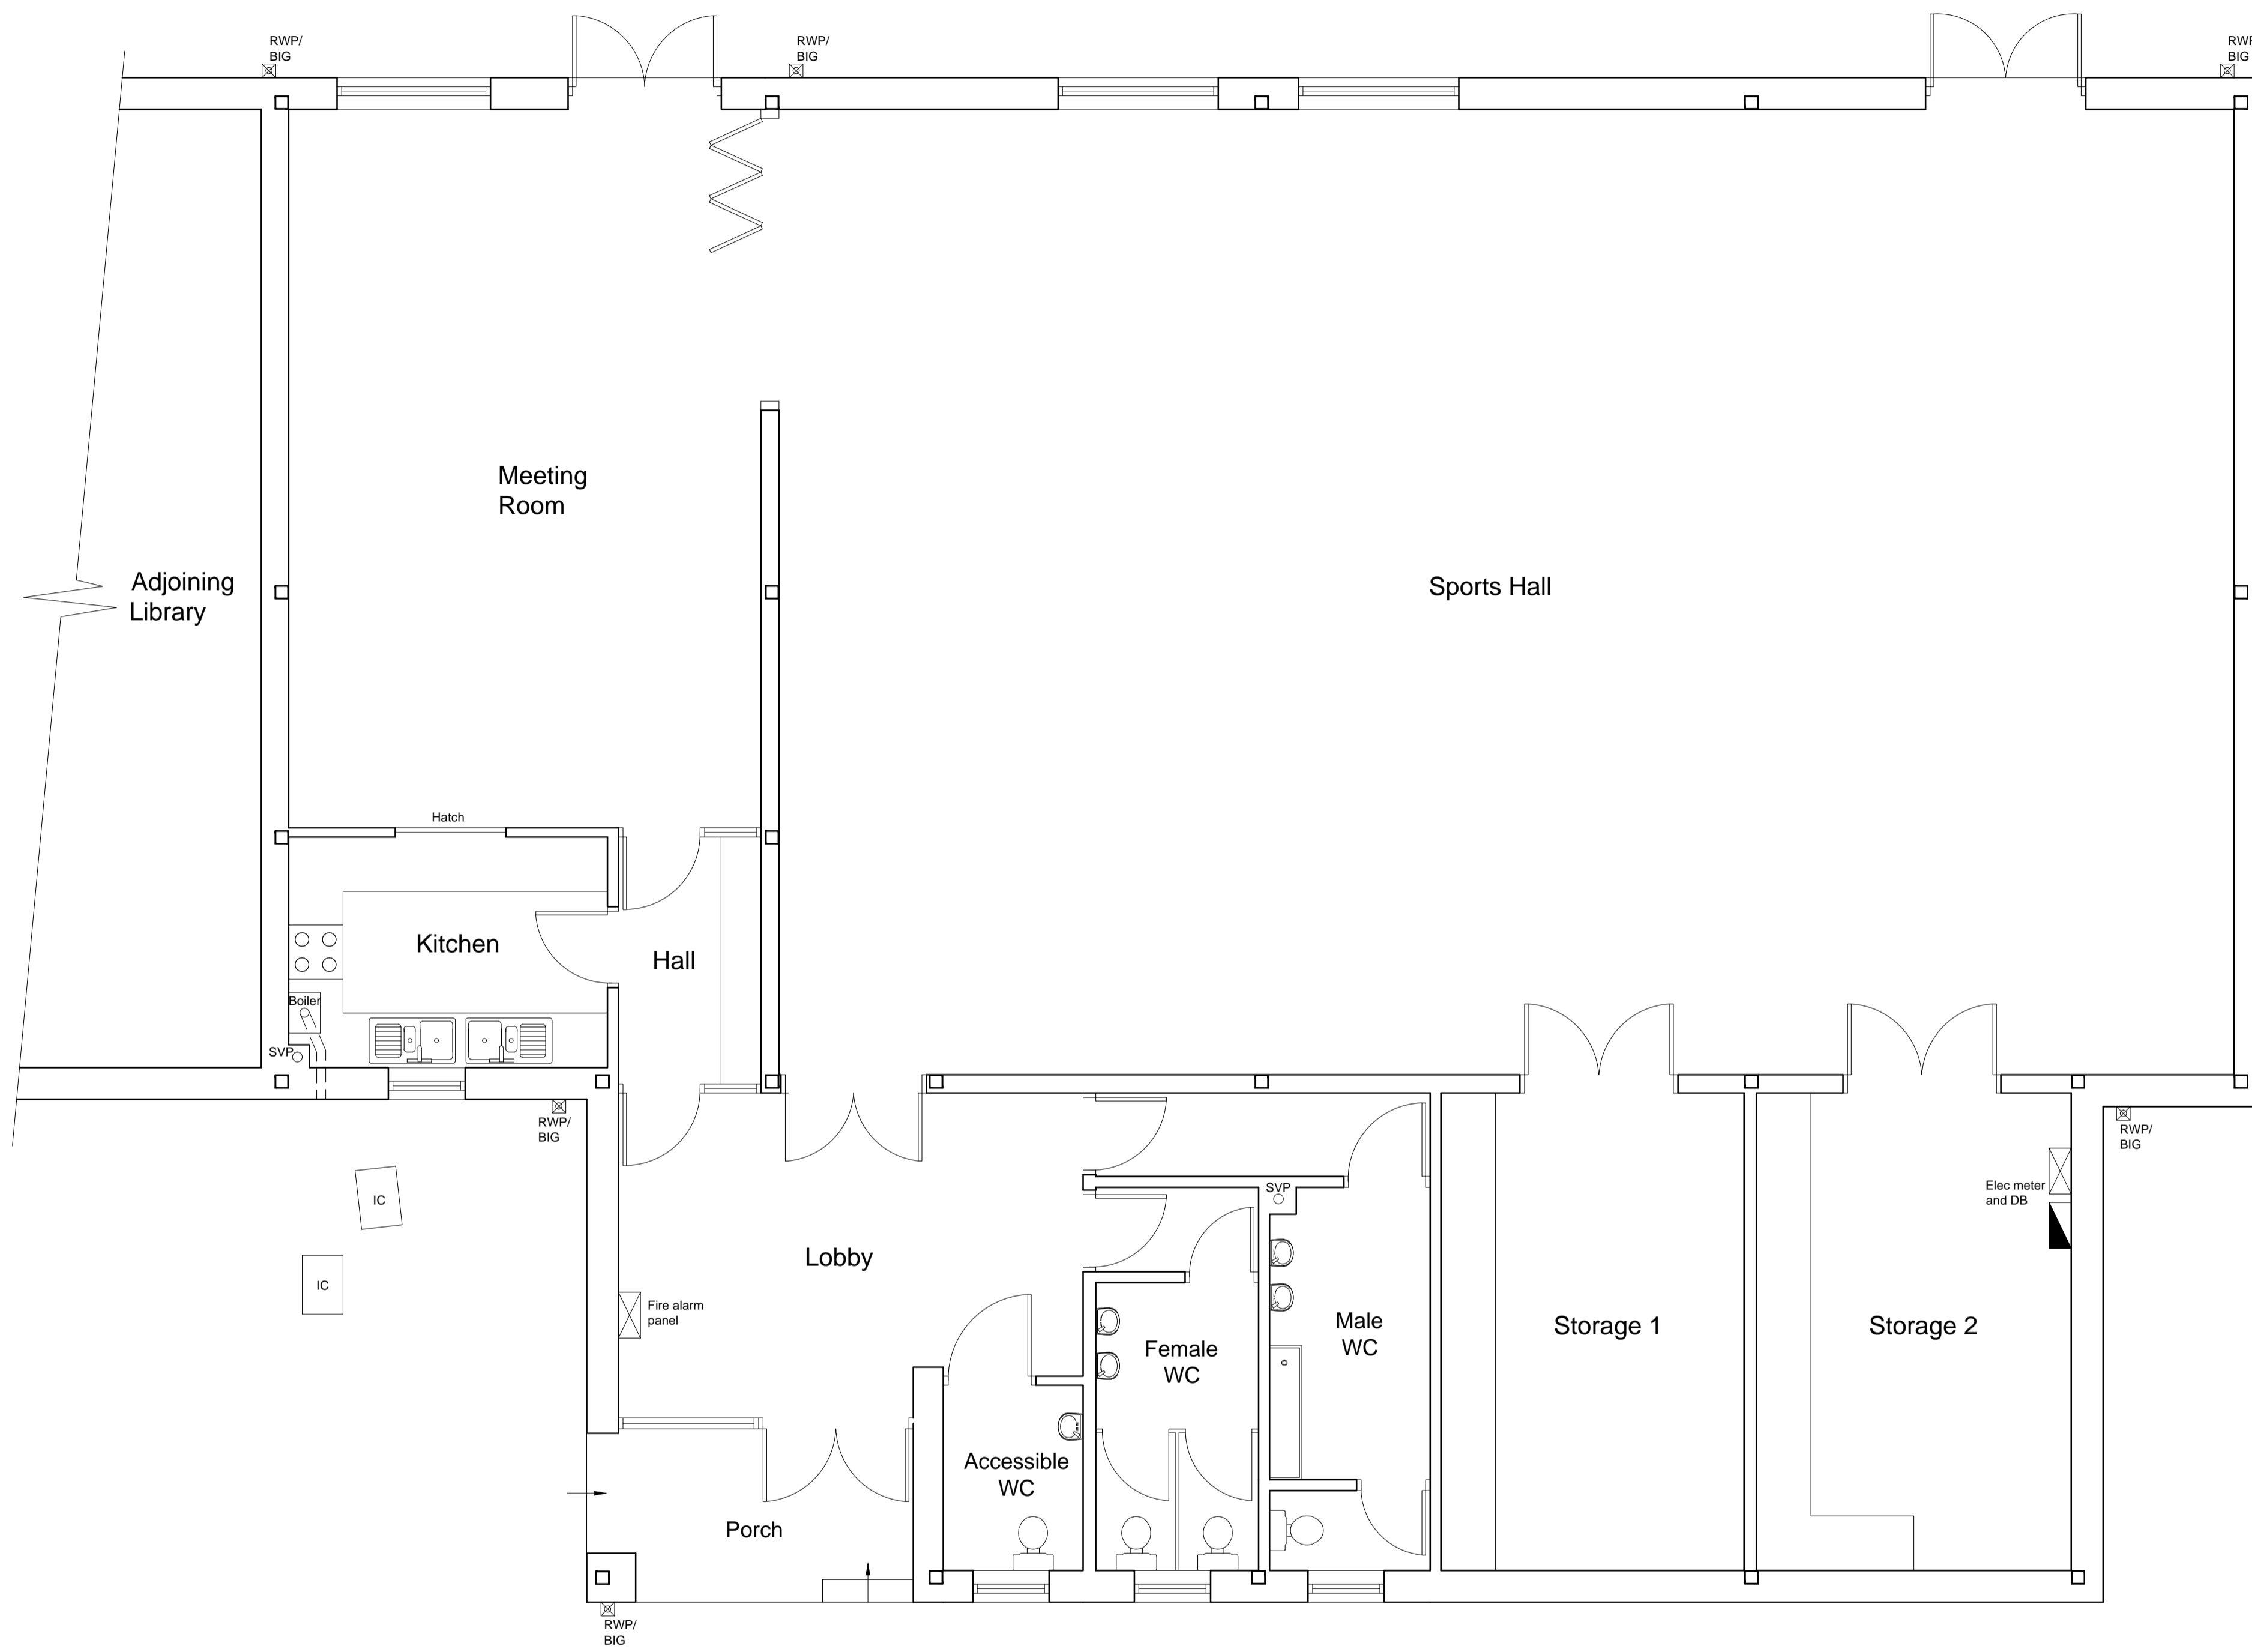

Ground Floor Plan as Existing at 1:50

Revisions:	Date:	Init:

Sullivan Associates
CHARTERED BUILDING SURVEYORS
Fourways 2, Dilston Terrace, Amble,
Morpeh, Northumberland, NE65 0DT
Tel: 01665 513 010
email: info@sullivan-associates.co.uk

Client:
Mr. K. Batson

Project:
Widdrington Community Centre
Grange Road, Widdrington
Northumberland, NE61 5LZ

Drawing Title:
**Ground Floor Plan
as Existing**

Drawn:	JR	Scale:	A1 as shown
Checked:	RS	Date:	April 2019
Project No:	19017	Drawing No:	101
		Rev No:	