


All dimensions to be checked on site.  
Do not Scale from the drawing.  
Any discrepancies to be reported to the Project Surveyor before the commencement of any works.

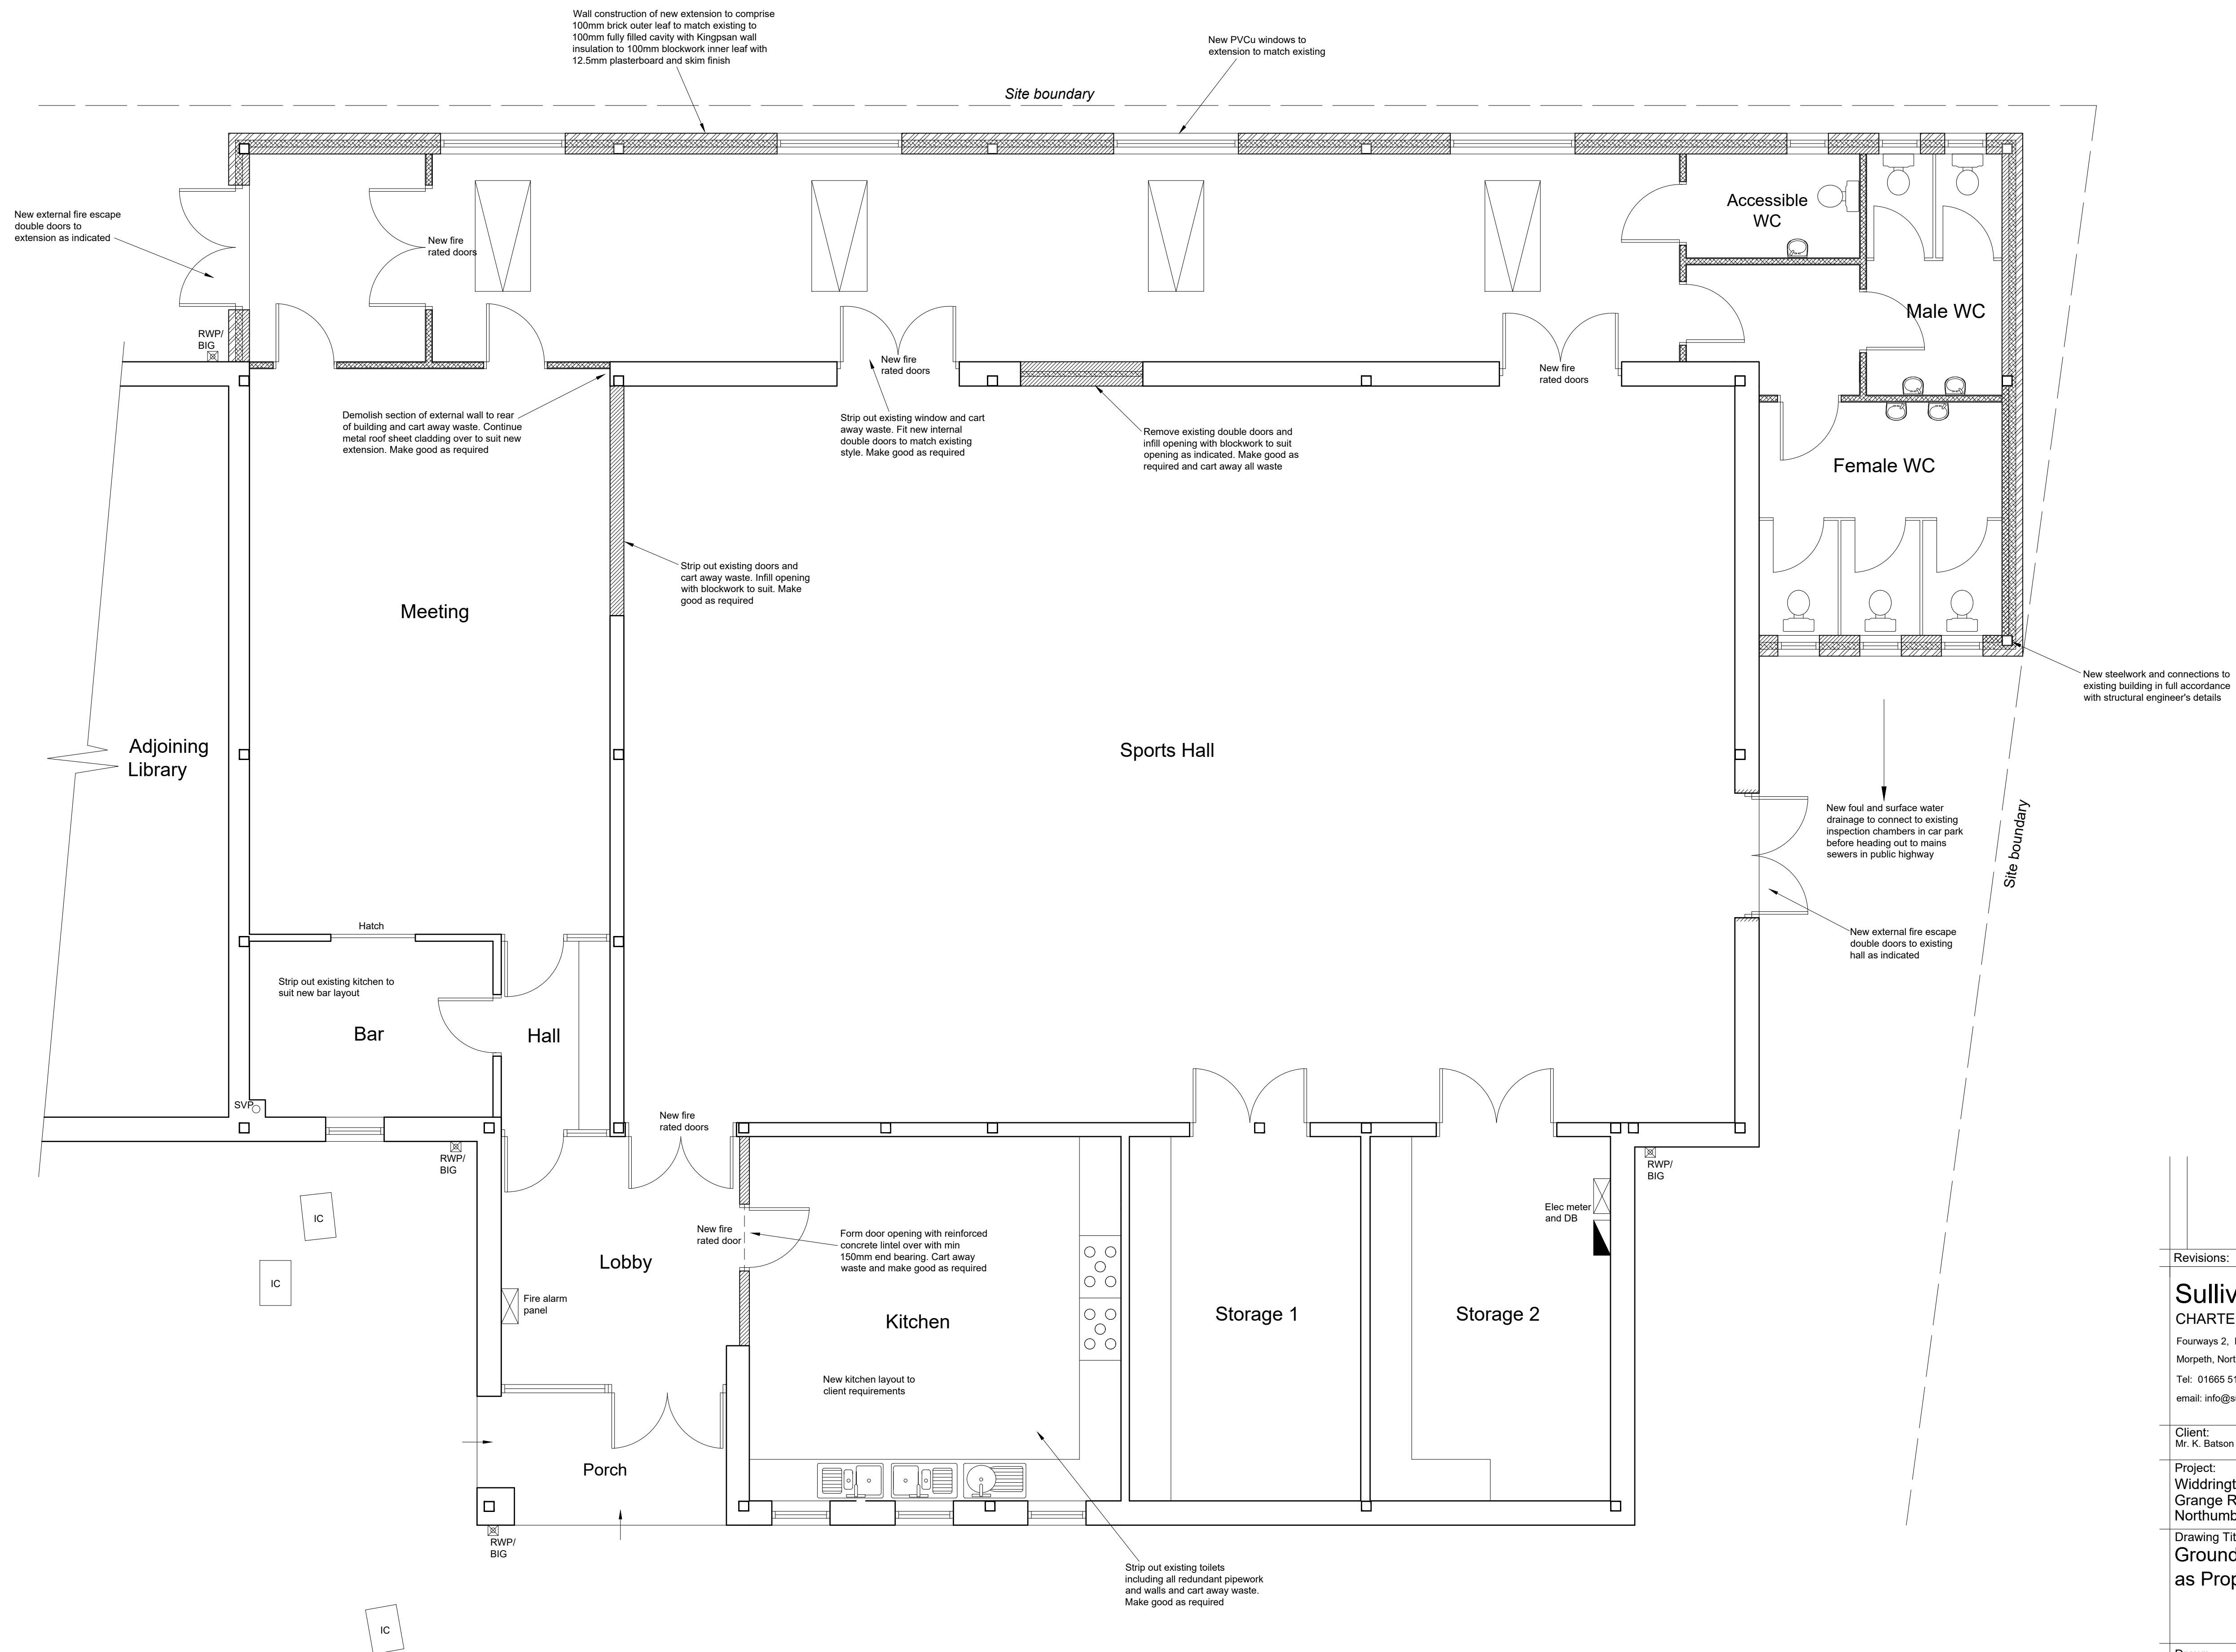

Ground Floor Plan as Proposed at 1:50

Revisions:		Date:	Init:
<p><b>Sullivan Associates</b>          CHARTERED BUILDING SURVEYORS          Fourways 2, Dilston Terrace, Amble,          Morpeth, Northumberland, NE65 0DT          Tel: 01665 513 010          email: info@sullivan-associates.co.uk</p>			
<p>Client:          Mr. K. Batson</p>			
<p>Project:          Widdrington Community Centre          Grange Road, Widdrington          Northumberland, NE61 5LZ</p>			
<p>Drawing Title:  <b>Ground Floor Plan          as Proposed</b></p>			
Drawn:	JR	Scale:	A1 as shown
Checked:	RS	Date:	July 2021
Project No:	19017	Drawing No:	104
		Rev No:	D