




All dimensions to be checked on site.
Do not Scale from the drawing.
Any discrepancies to be reported to the Project Surveyor before the commencement of any works.

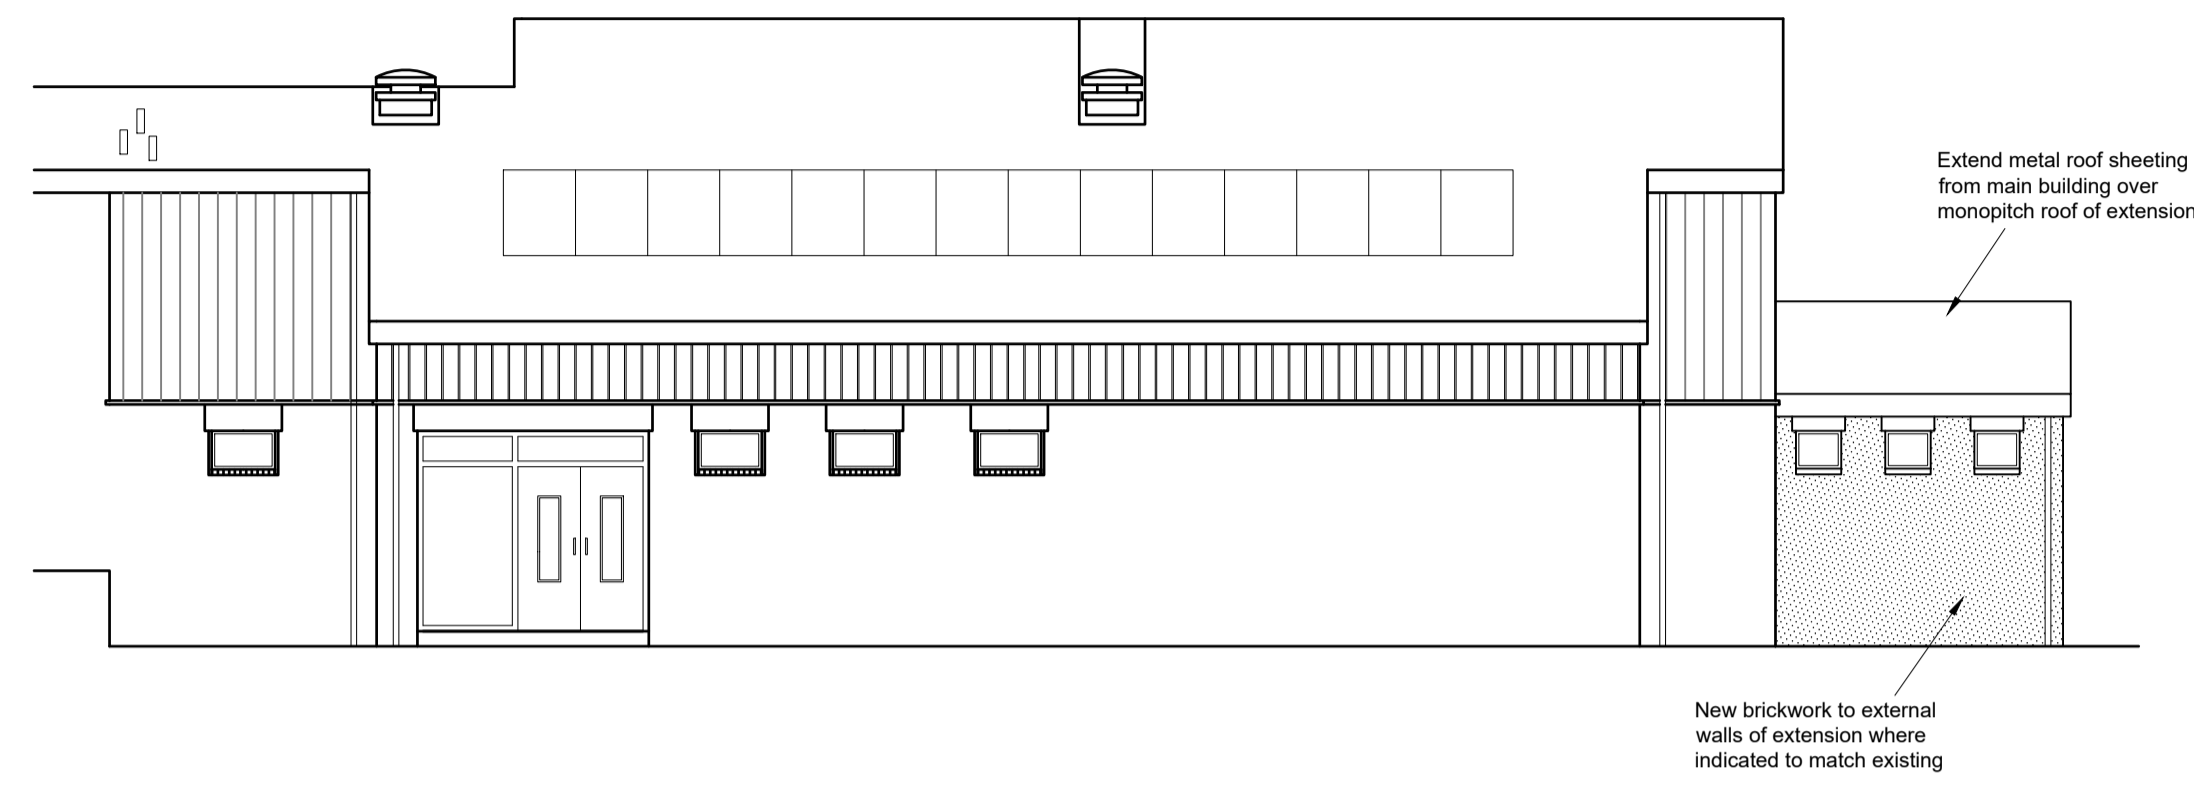


South Elevation as Proposed at 1:100

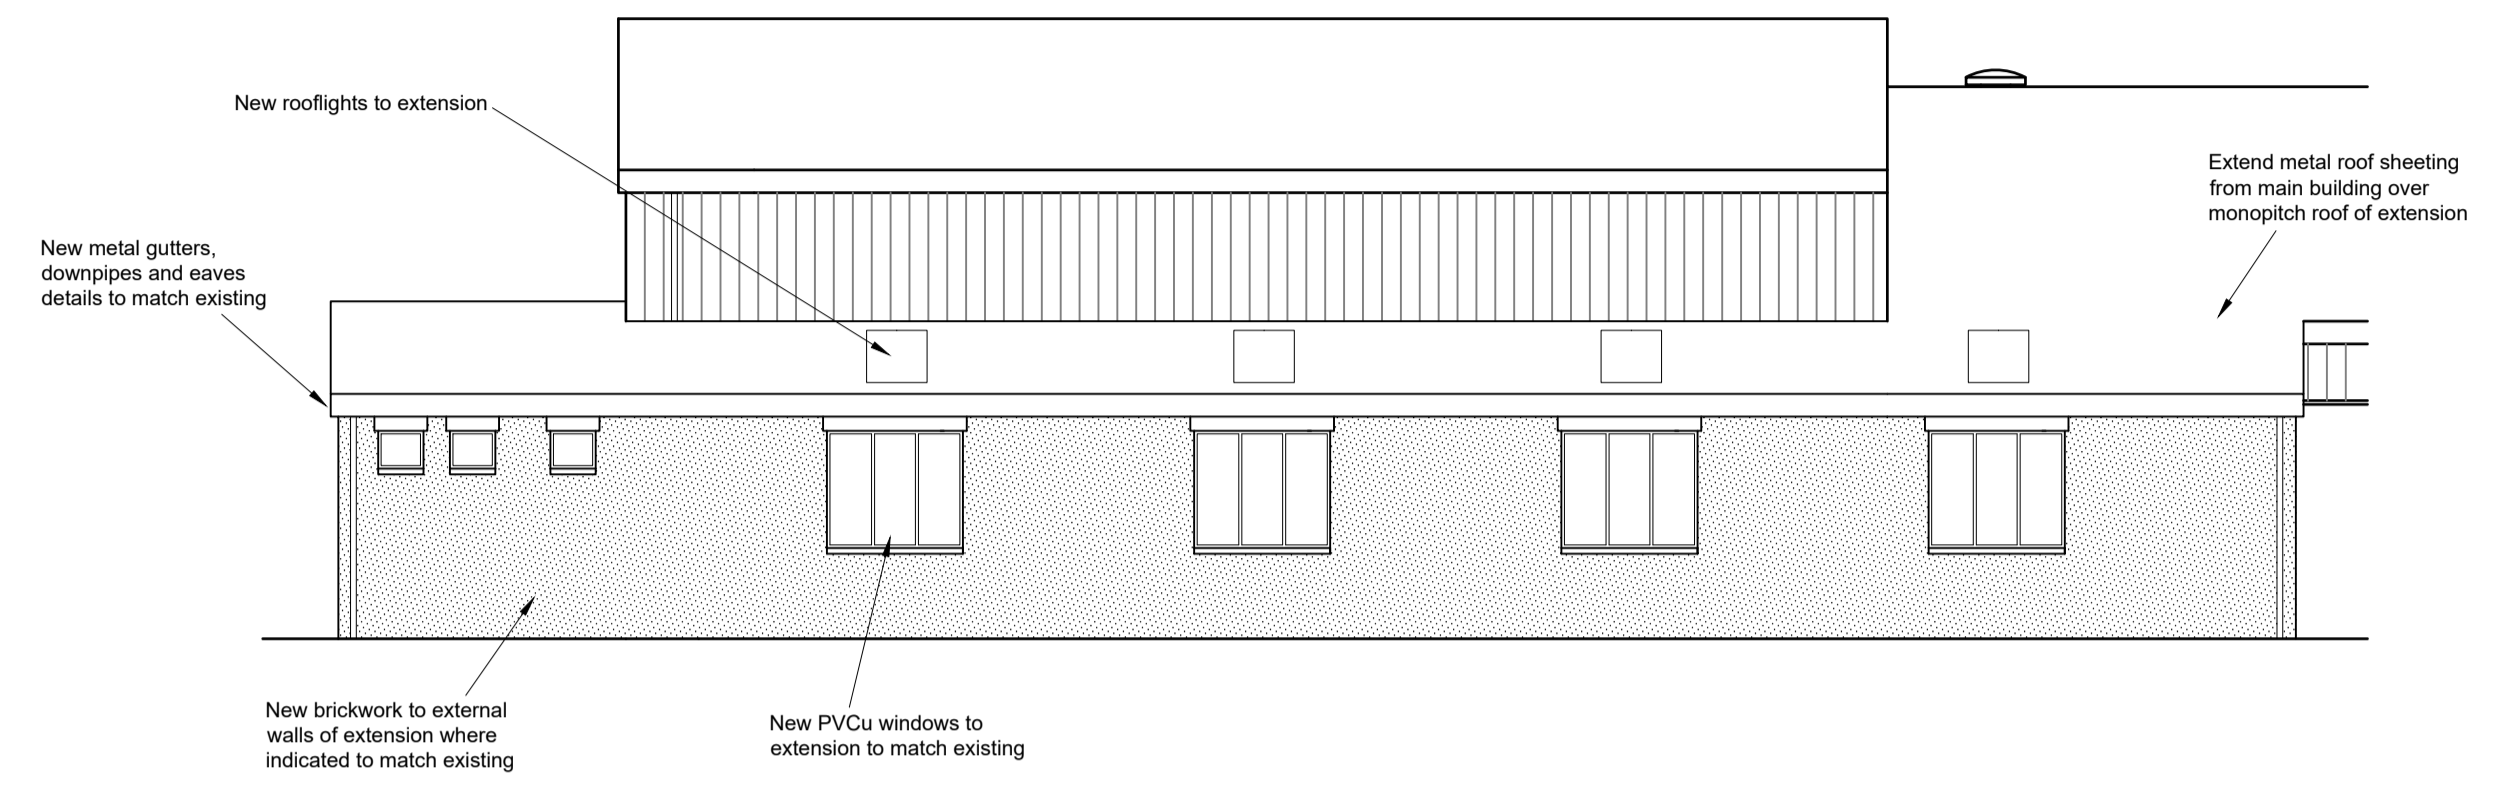

North Elevation as Proposed at 1:100

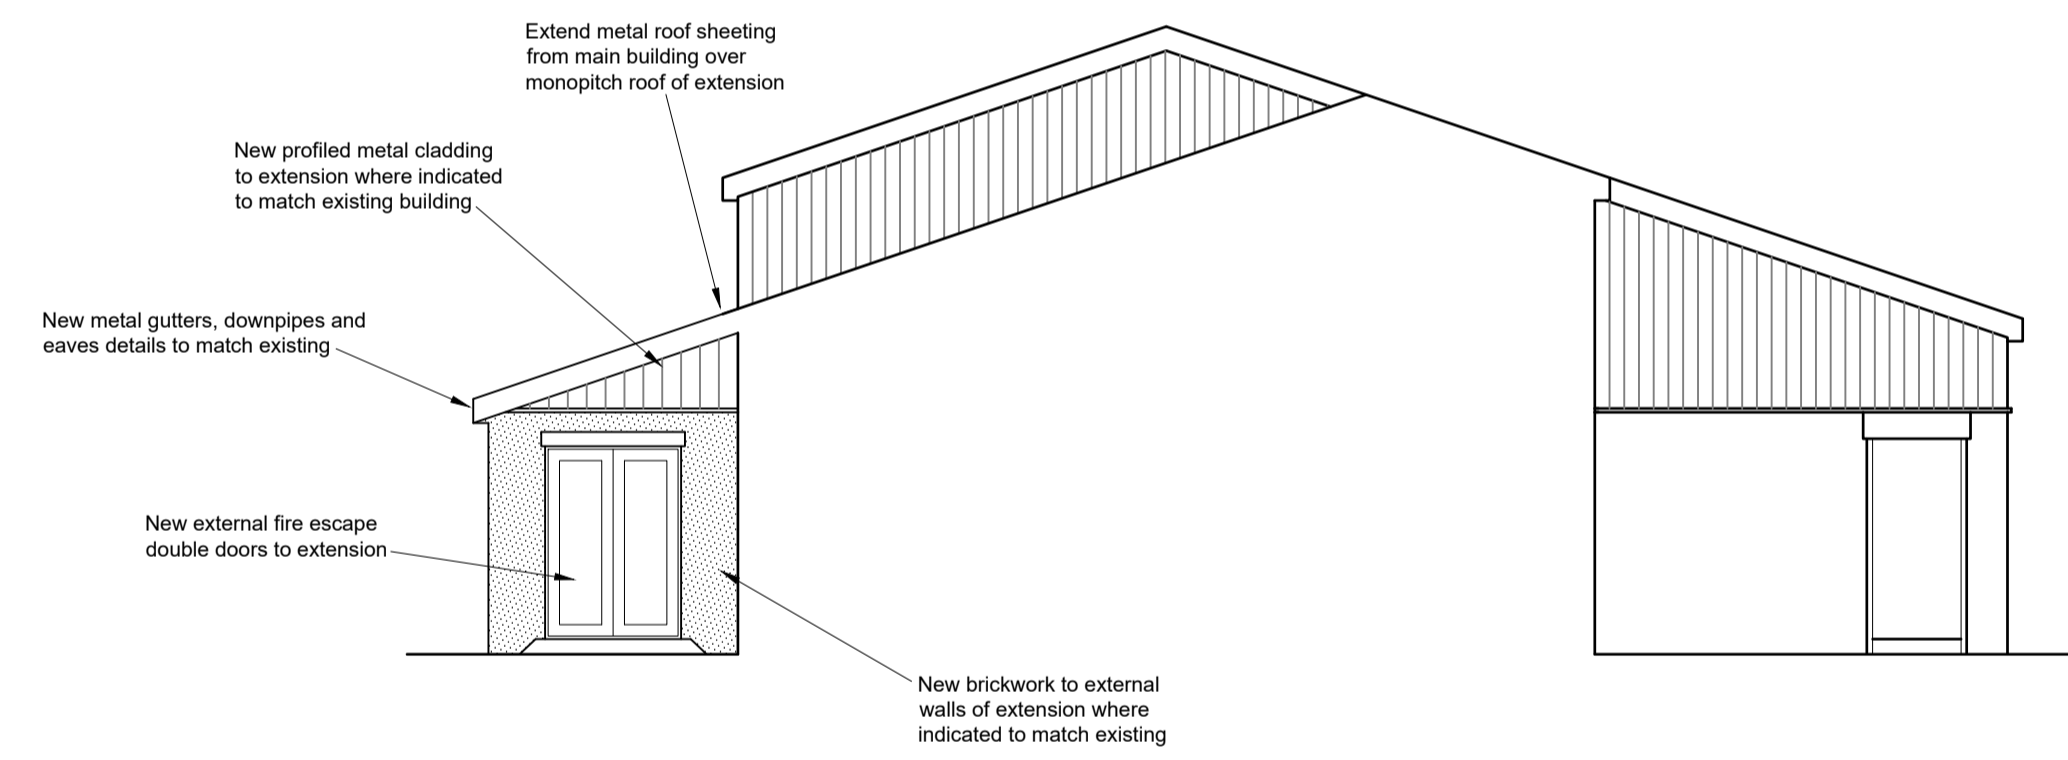

West Elevation as Proposed at 1:100

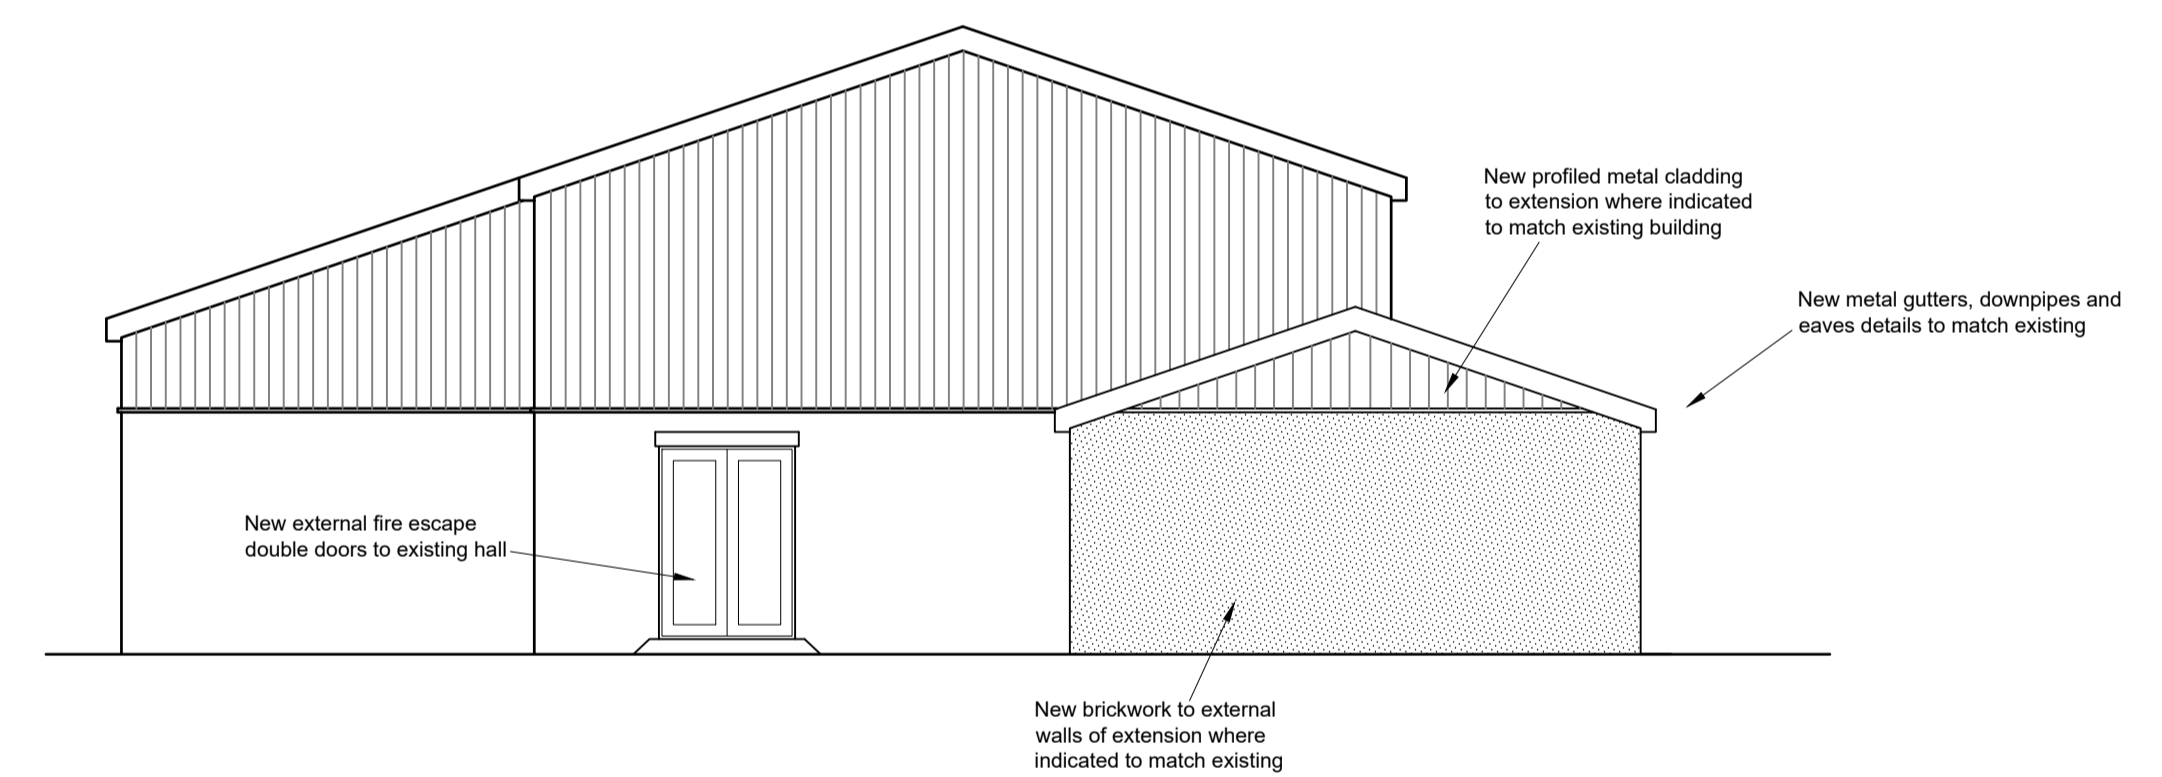

East Elevation as Proposed at 1:100

Revisions:	Date:	Init:

Sullivan Associates
CHARTERED BUILDING SURVEYORS
Fourways 2, Dilston Terrace, Amble,
Morpeth, Northumberland, NE65 0DT
Tel: 01665 513 010
email: info@sullivan-associates.co.uk

Client:
Mr. K. Batson

Project:
Widdrington Community Centre
Grange Road, Widdrington
Northumberland, NE61 5LZ

Drawing Title:
**Elevations
as Proposed**

Drawn:	JR	Scale:	A1 as shown
Checked:	RS	Date:	July 2021

Project No:	19017	Drawing No:	105	Rev No:	D
-------------	-------	-------------	-----	---------	---