

NOTES:
 © Copyright of this drawing remains vested with V4 Architects Ltd. Use of this drawing for all purposes is solely connected to the site it is related too. Use of the drawings for third parties must be agreed with V4 Architects Ltd. Please ensure the drawing is printed to scale by referencing the scale bar.
 For construction check and use figured dimensions only. All dimensions are to be checked on site prior to any works.
 If you have any questions on the drawings, please do not hesitate to contact us at:
 studio@v4architects.com
 01908 464 325
 V4 Architects Ltd.

REVISION;
 A 04.11.2021 ISSUED FOR PLANNING

PROJECT;
 LAND OFF CHURCH STREET, HARGRAVE

CLIENT;
 BASTION GROUP


DRAWING SHEET;
 PALOMINO (a)
 FLOOR PLANS

DRAWING NUMBER & REVISION;
 V41000-010A


DATE
 JULY 2021

SCALE
 1 : 100@A3


Status
 PLANNING

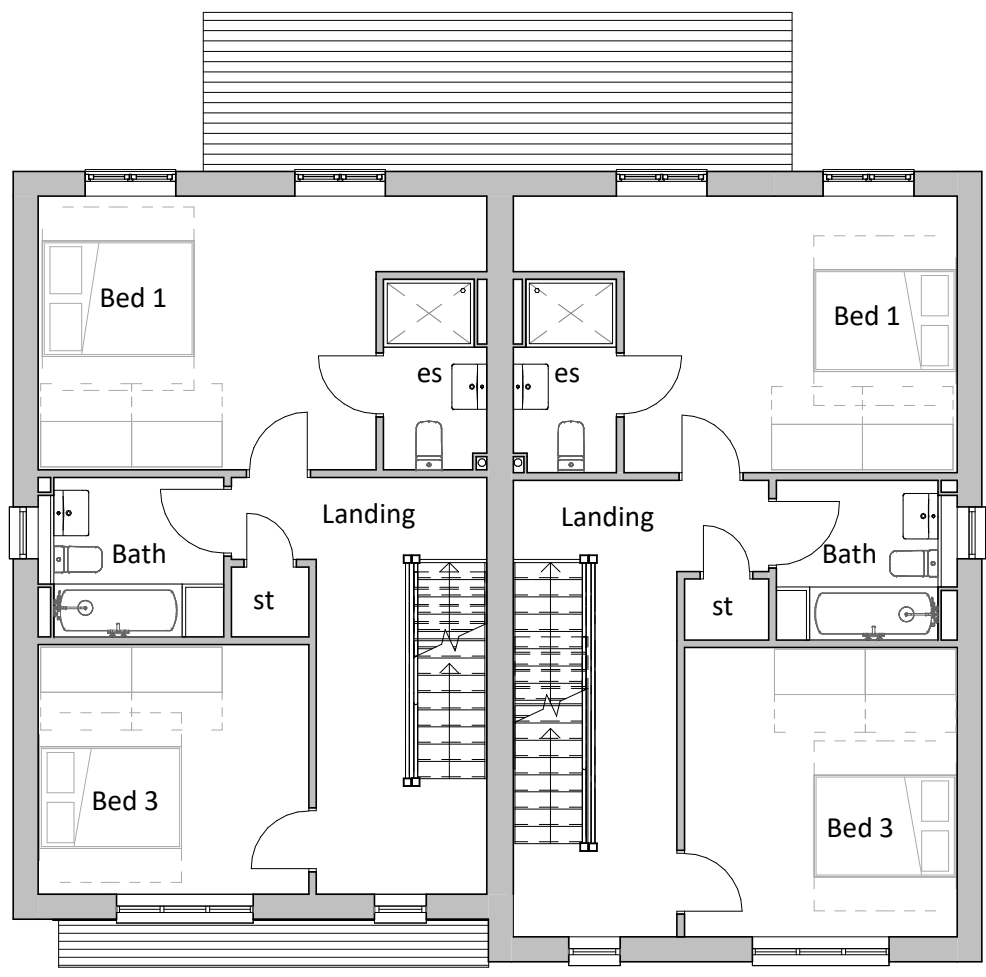

First Floor Plan
 1 : 100

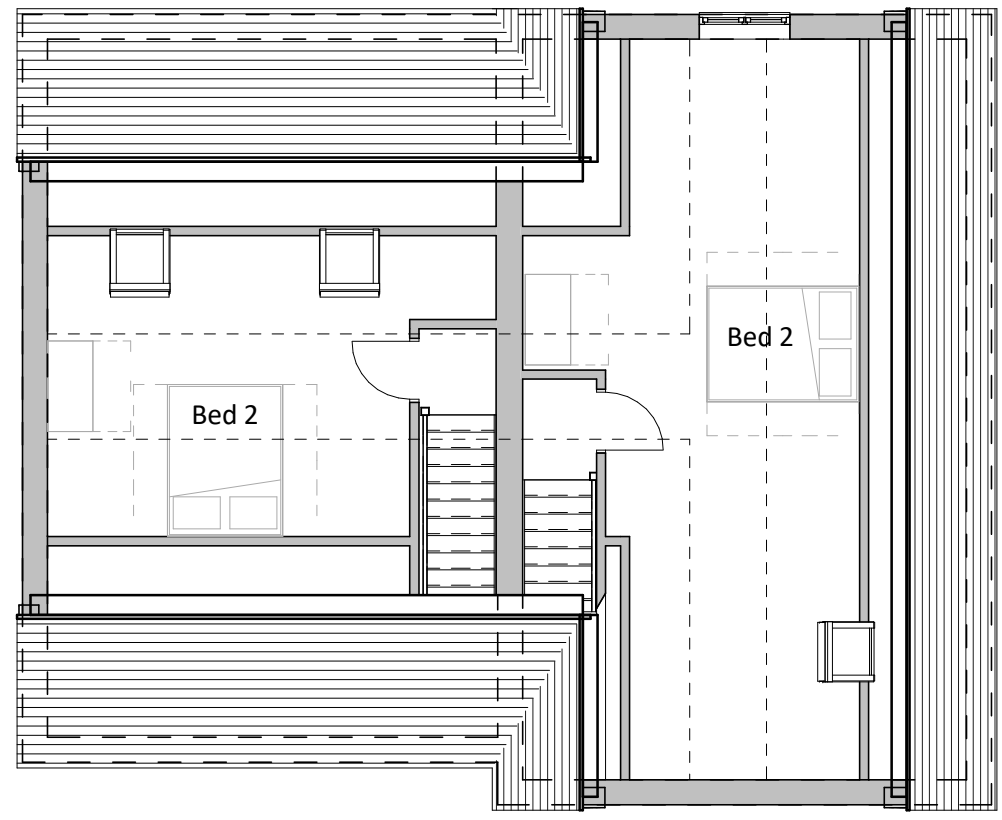


Second Floor Plan
 1 : 100

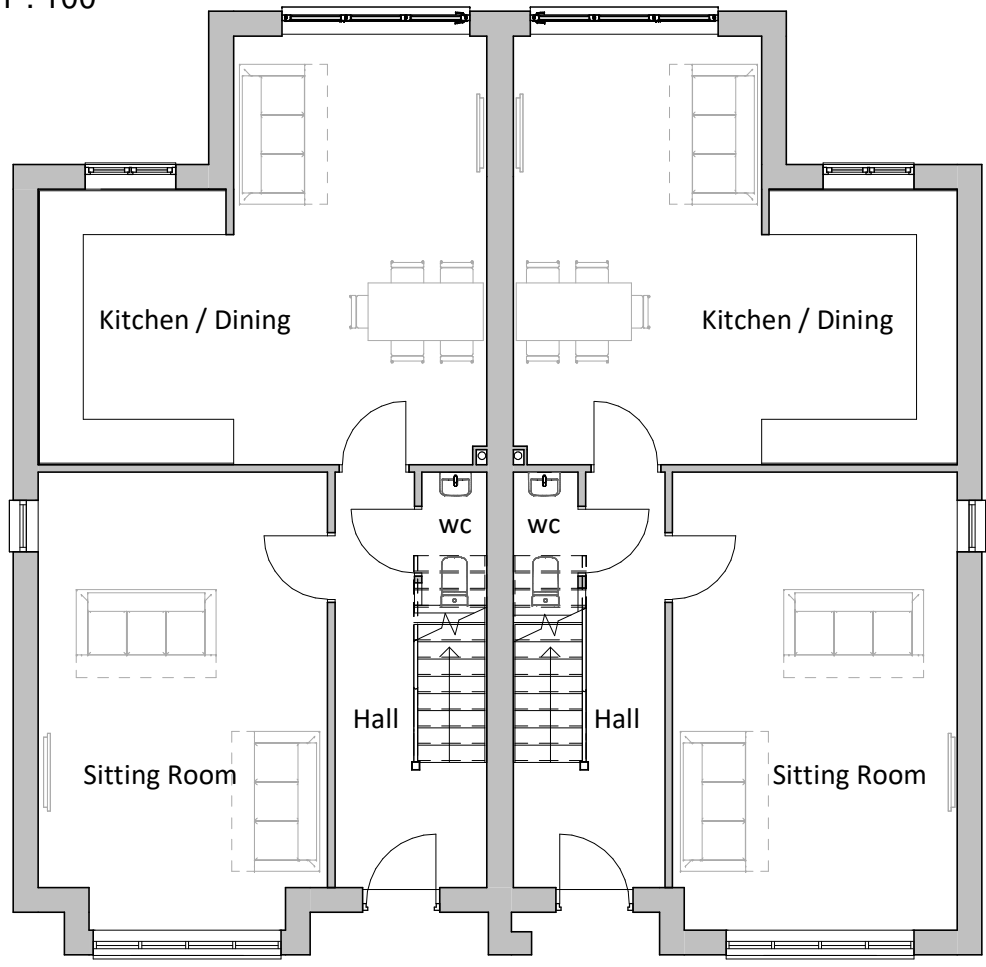

Ground Floor Plan
 1 : 100

PLOTS:
 2 & 3 (AS)
 4 & 5 (OPP)

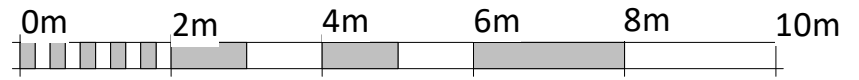

VISUAL SCALE 1:100 @ A3