





plan - ground floor - proposed

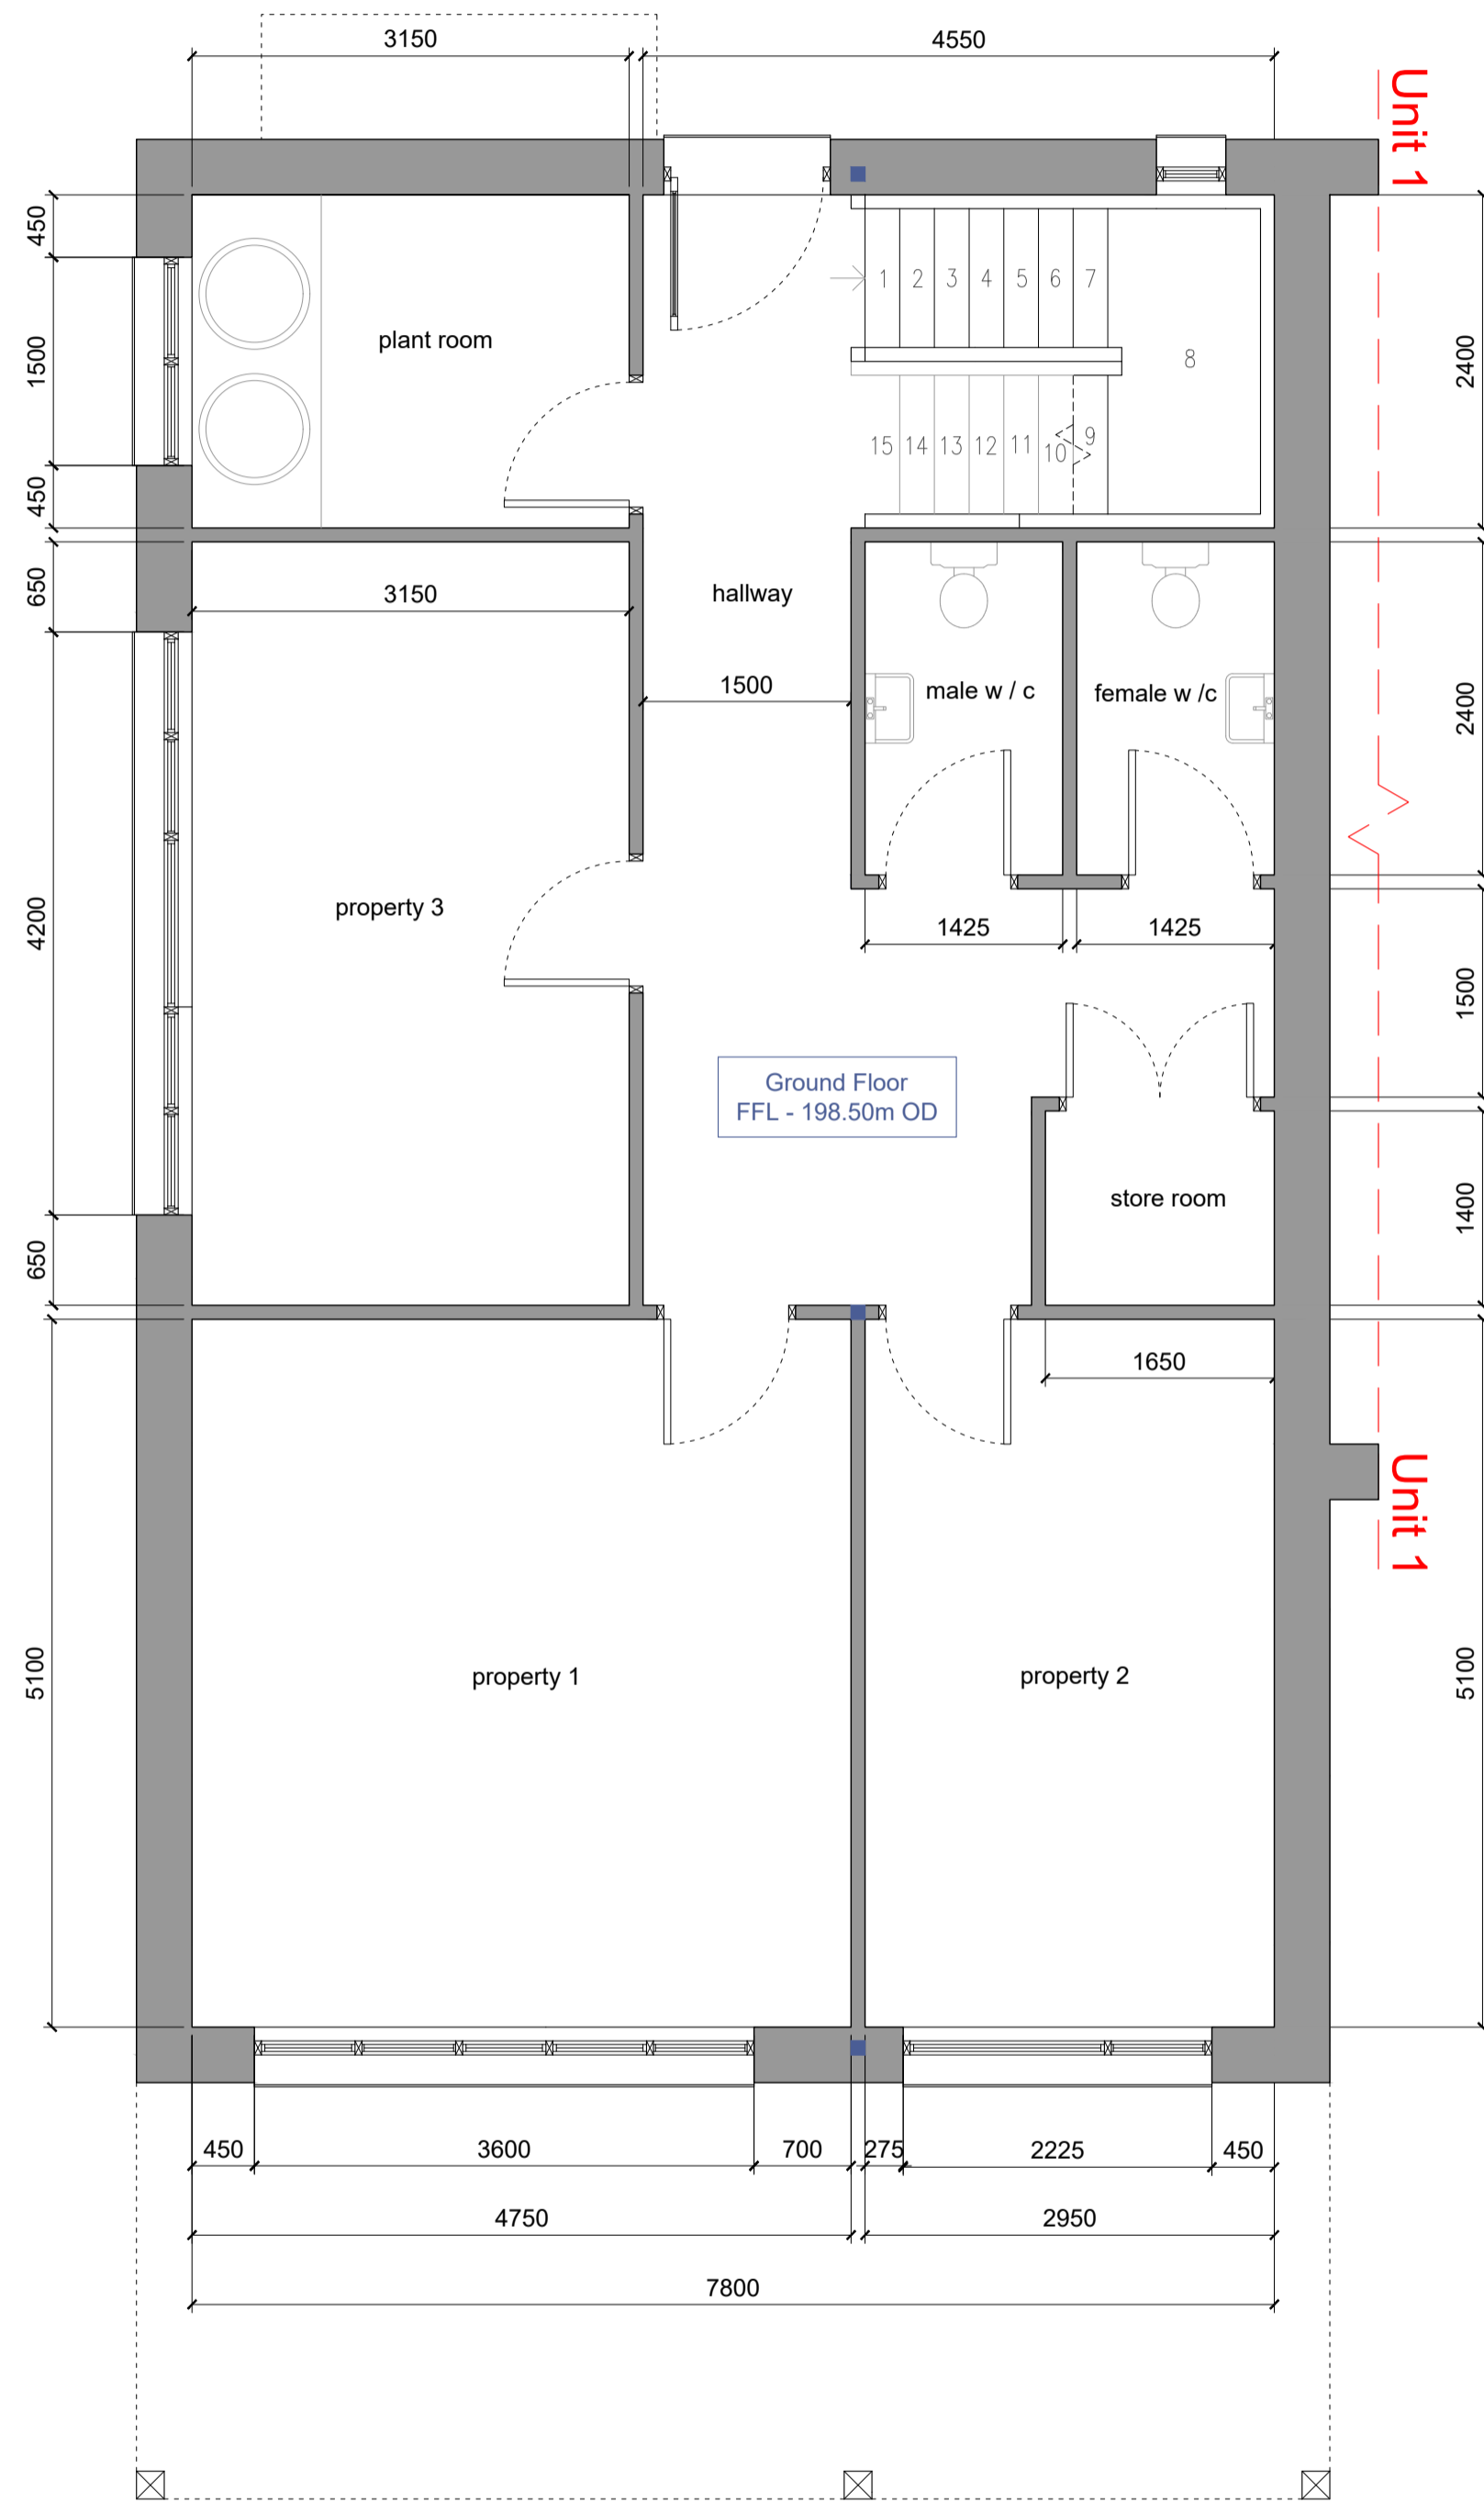

plan - first floor - proposed

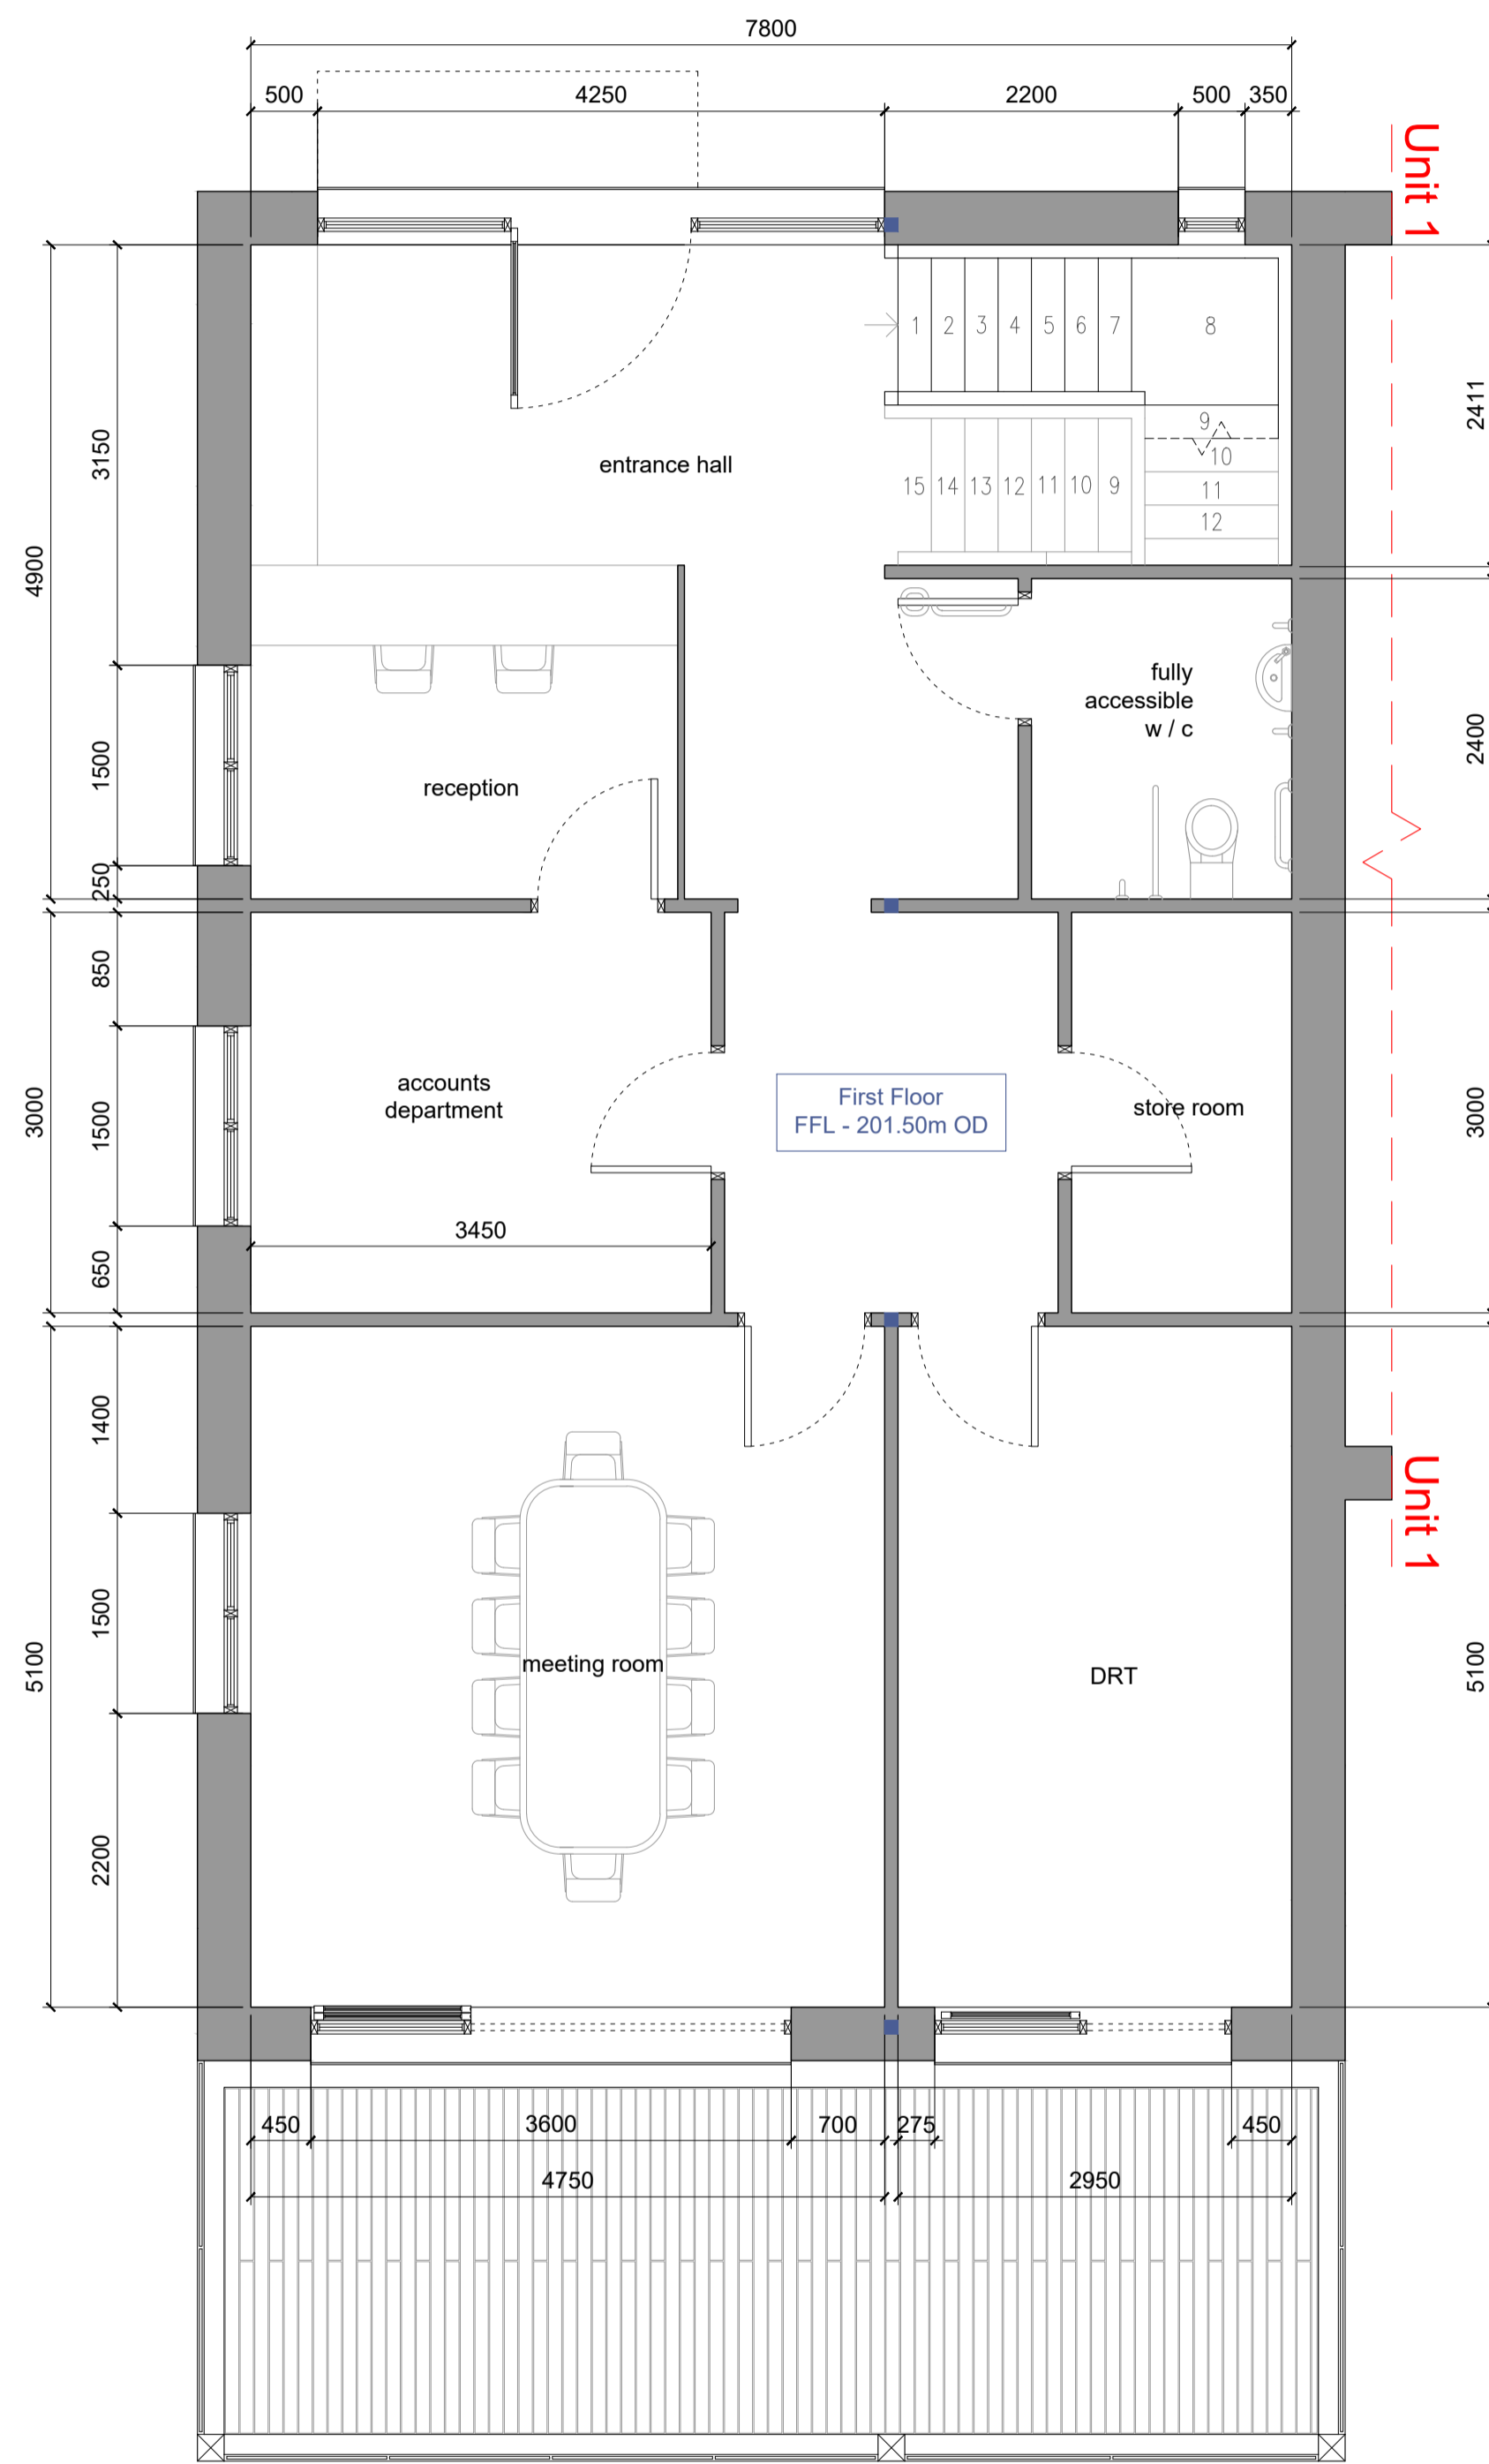

plan - second floor - proposed

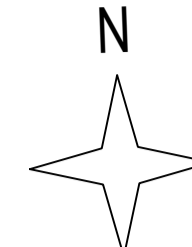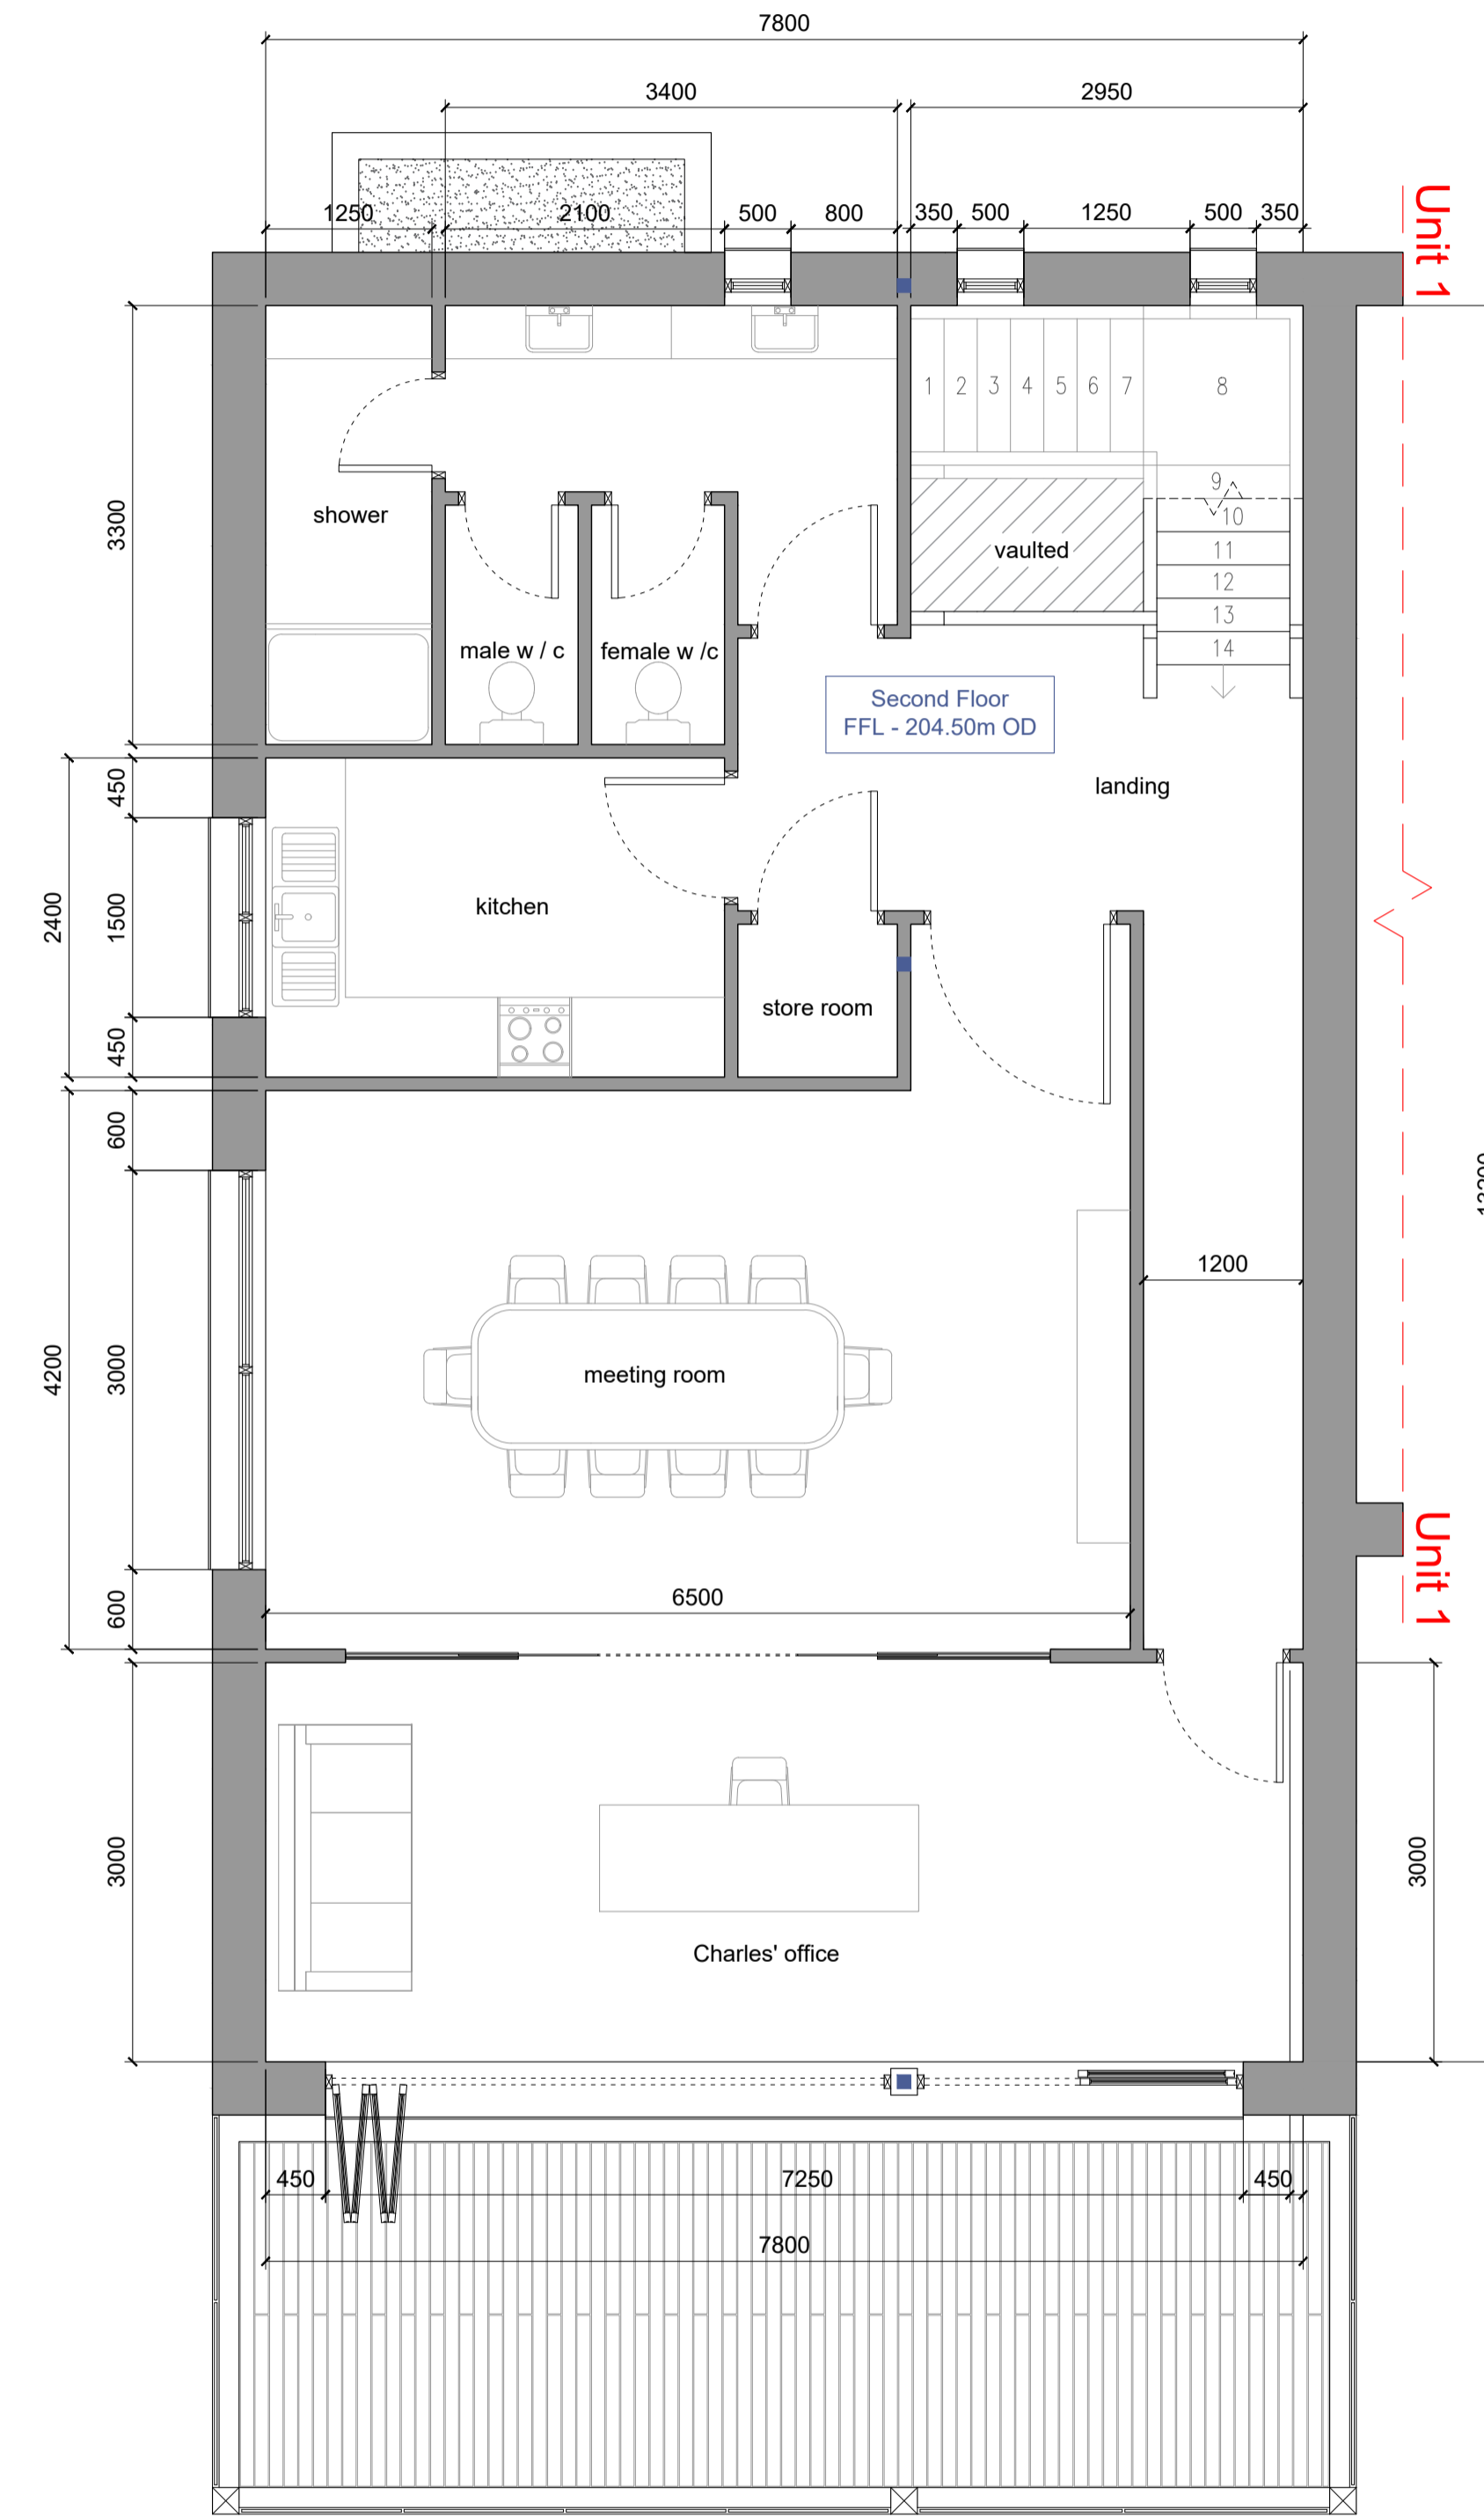

© This drawing is Copyright. It should not be relied on or used in circumstances other than those for which it was originally prepared and for which Kwalita Design Solutions was originally commissioned. Kwalita Design Solutions accepts no responsibility for this drawing to any party other than the person(s) by whom it was commissioned.

NOTES:

1. All dimensions are in millimetres unless otherwise stated.
2. Do not scale from this drawing for construction purposes.

P01	30.07.21	First Issue
REV	DATE	NATURE OF REVISION

REVISIONS



PROJECT TITLE:
St Austell Business Park
Client - Karl Ford

DRAWING TITLE:
Unit 2
Proposed
Floor Plans

SCALE:
1:50
@A1

PROJECT MANAGER: JBurr	DRAWN BY: APalgrave		
CHECKED: JB	30.07.21	APPROVED: MB	30.07.21

DRAWING NO:	PROJECT	ORIGINATOR	VOLUME	LOCATION
KDS0133	- JB	- 001	- PL25	4EJ
M3	- A	- 0008		

PROJECT REF.:	DRAWING STATUS:	SUITABILITY:	REVISION:
KDS0133	Planning App	S3	P01