

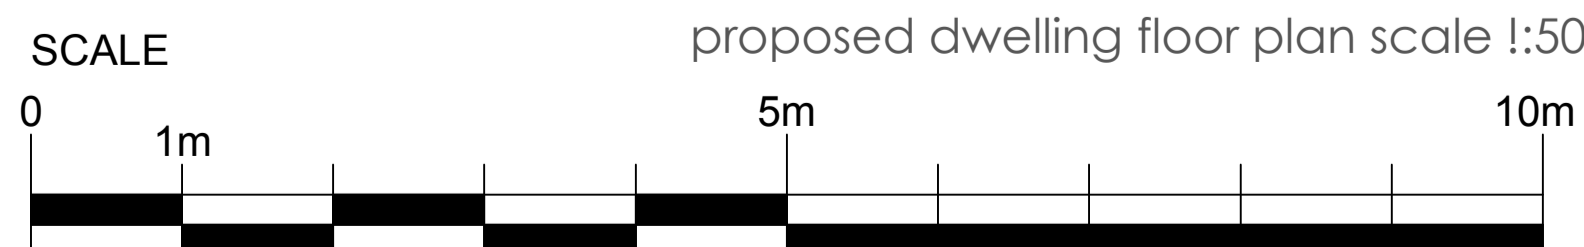
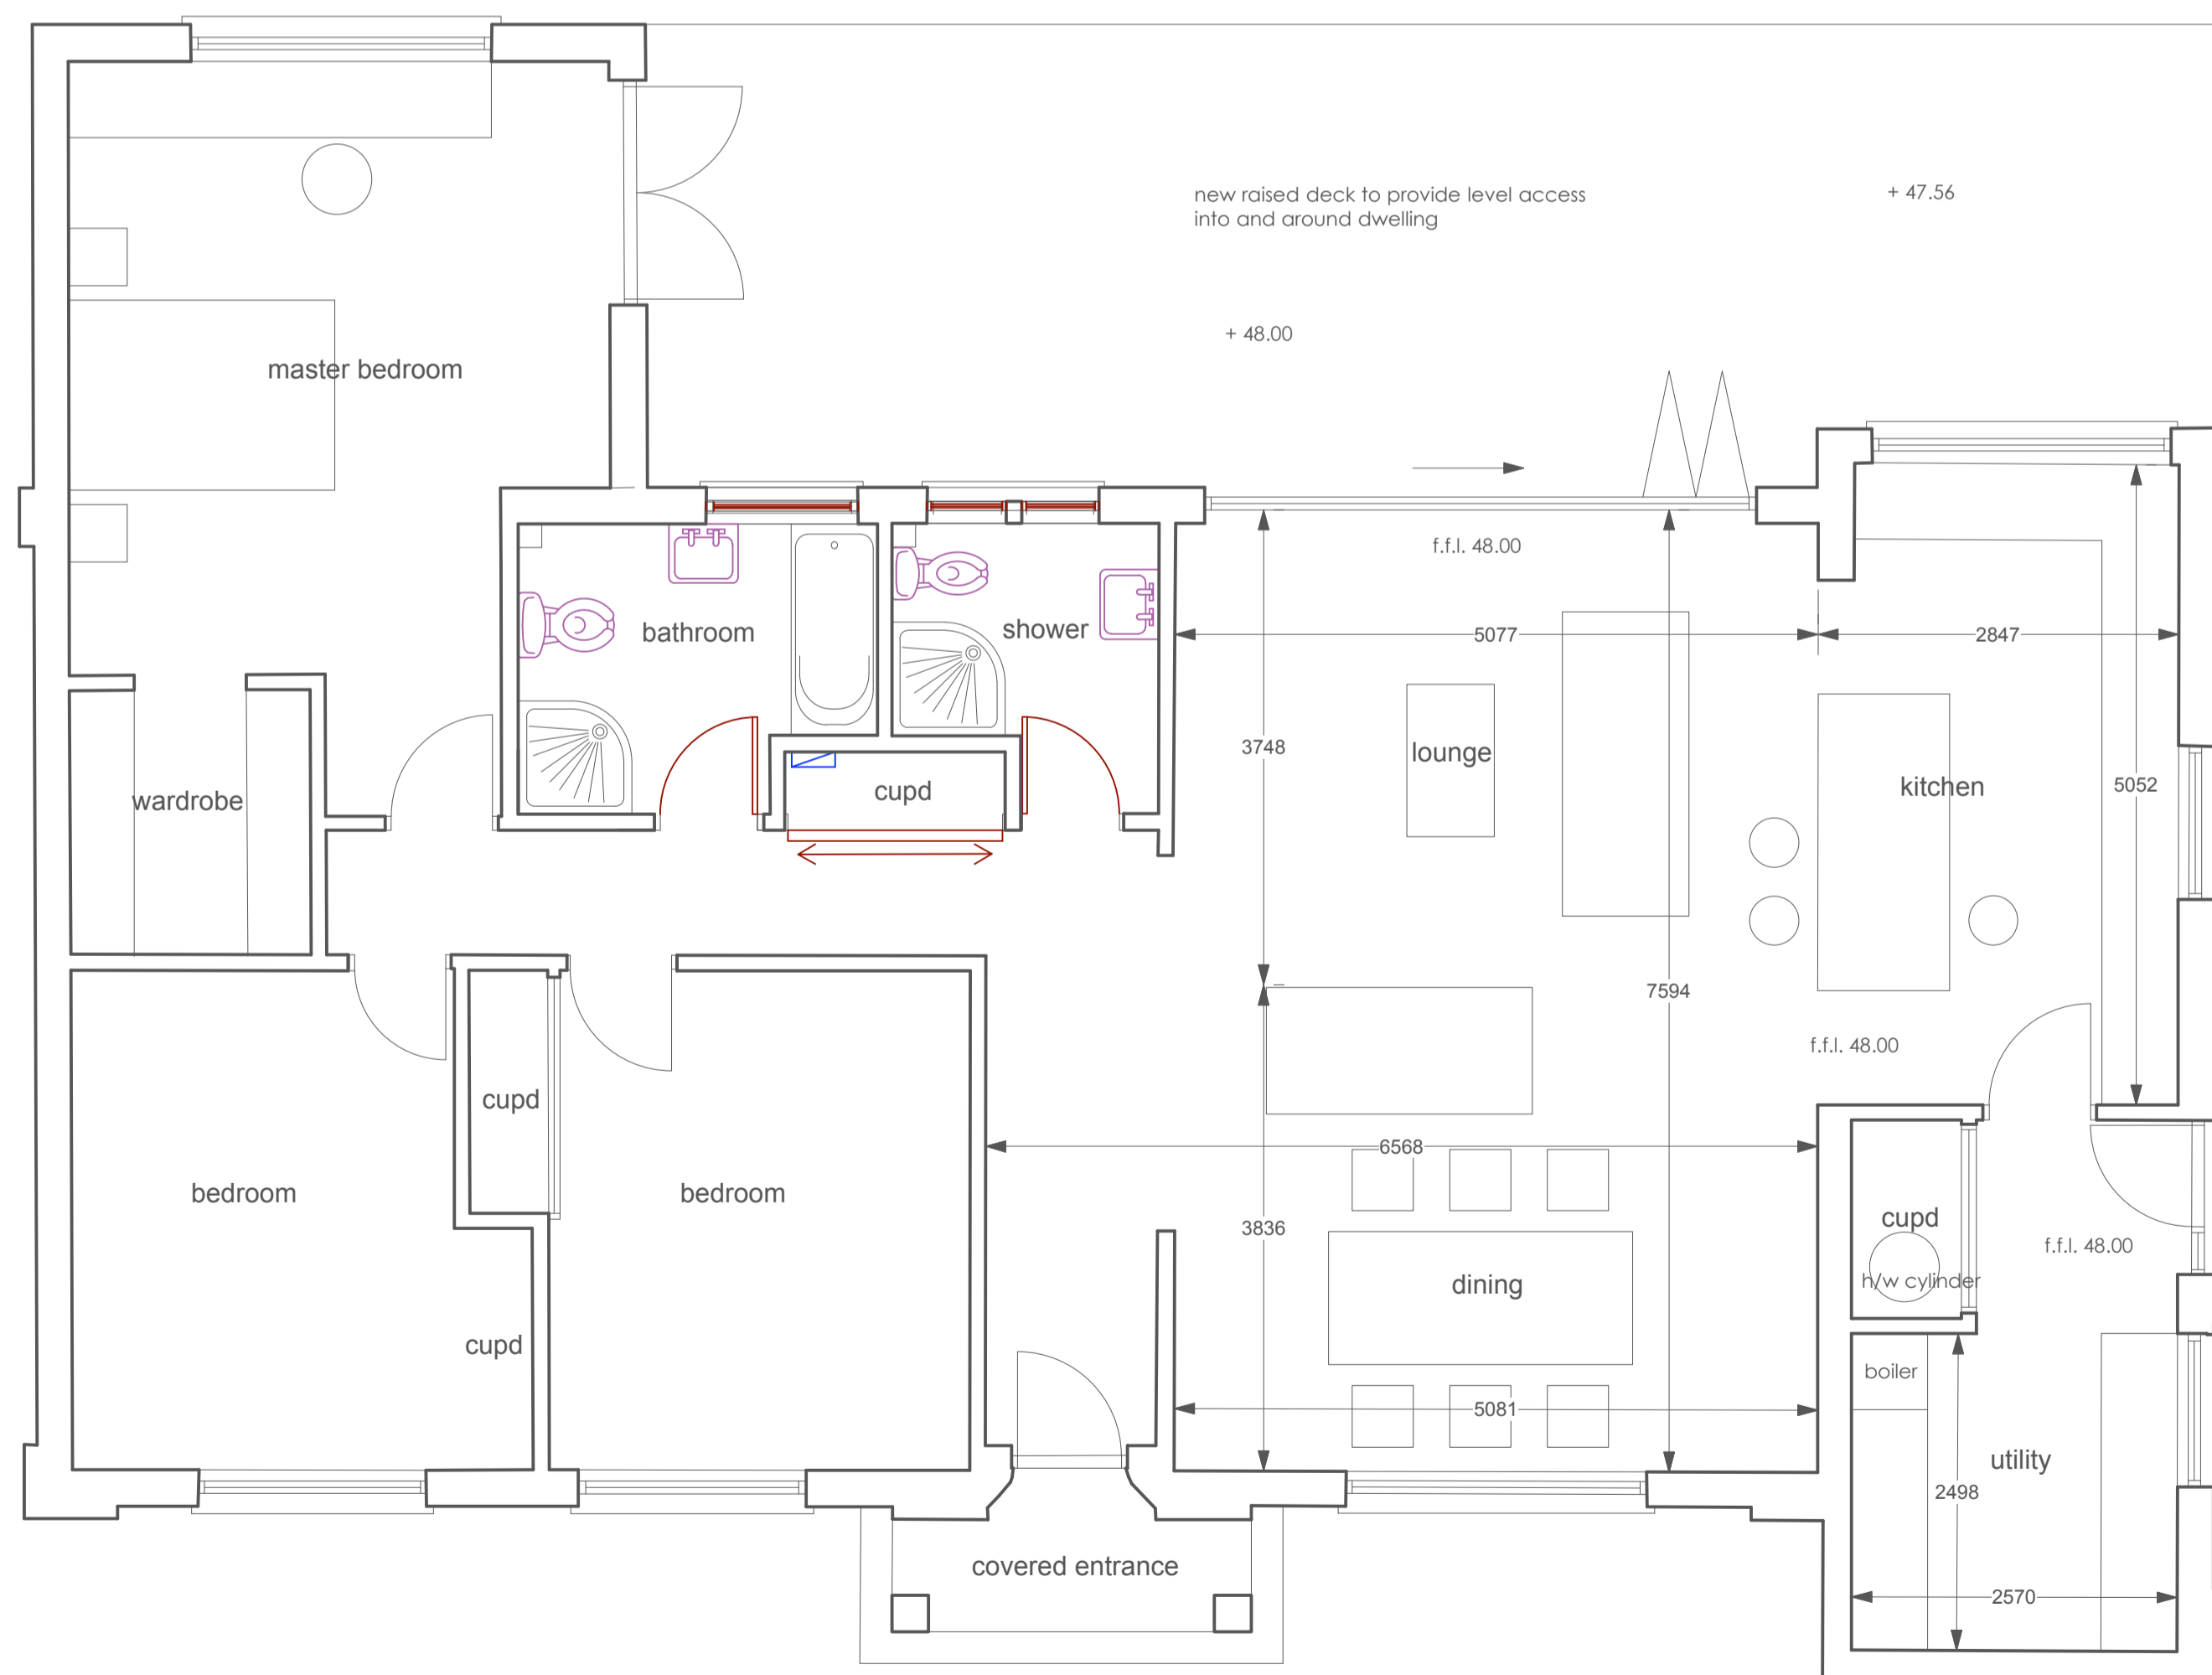
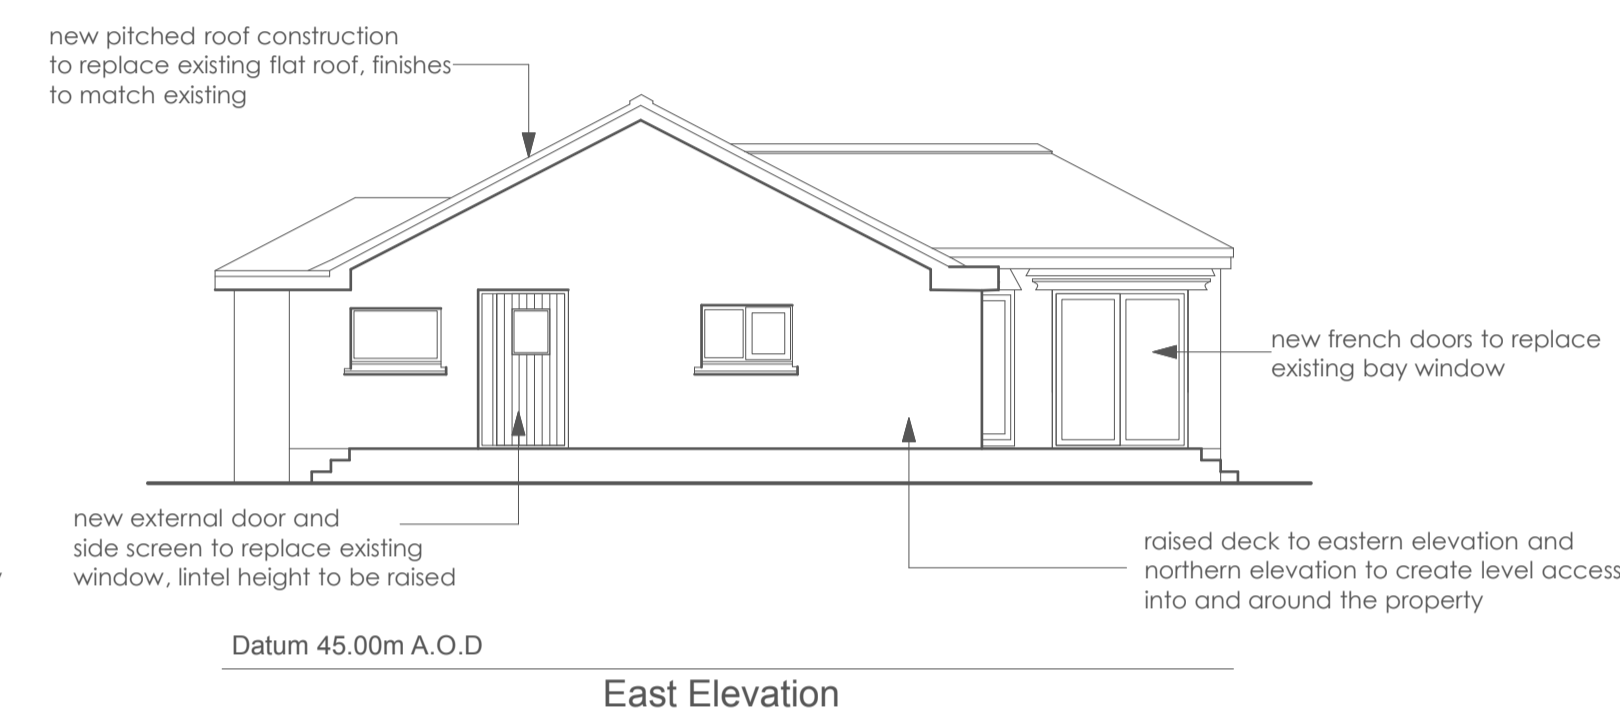
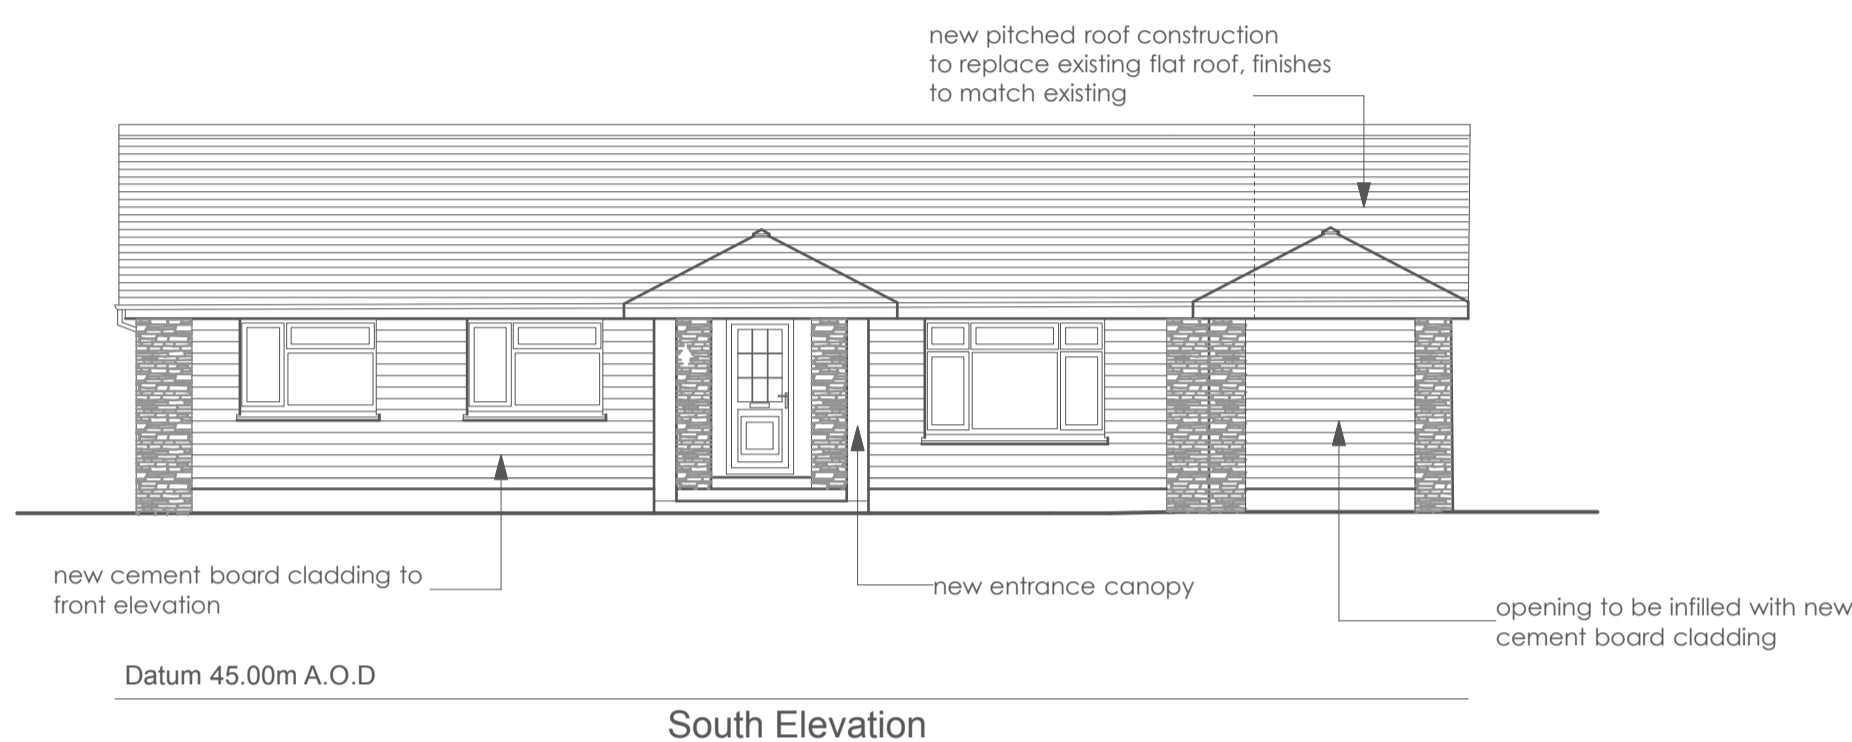
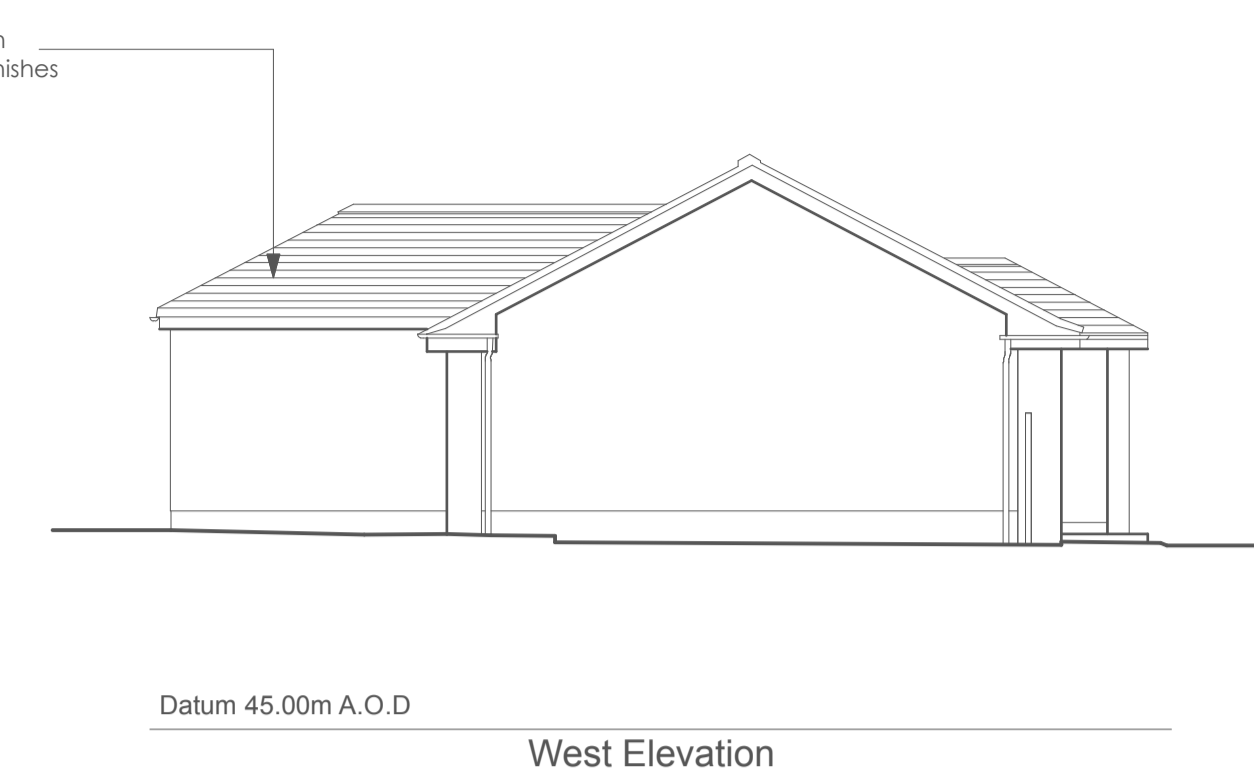


+ 47.63

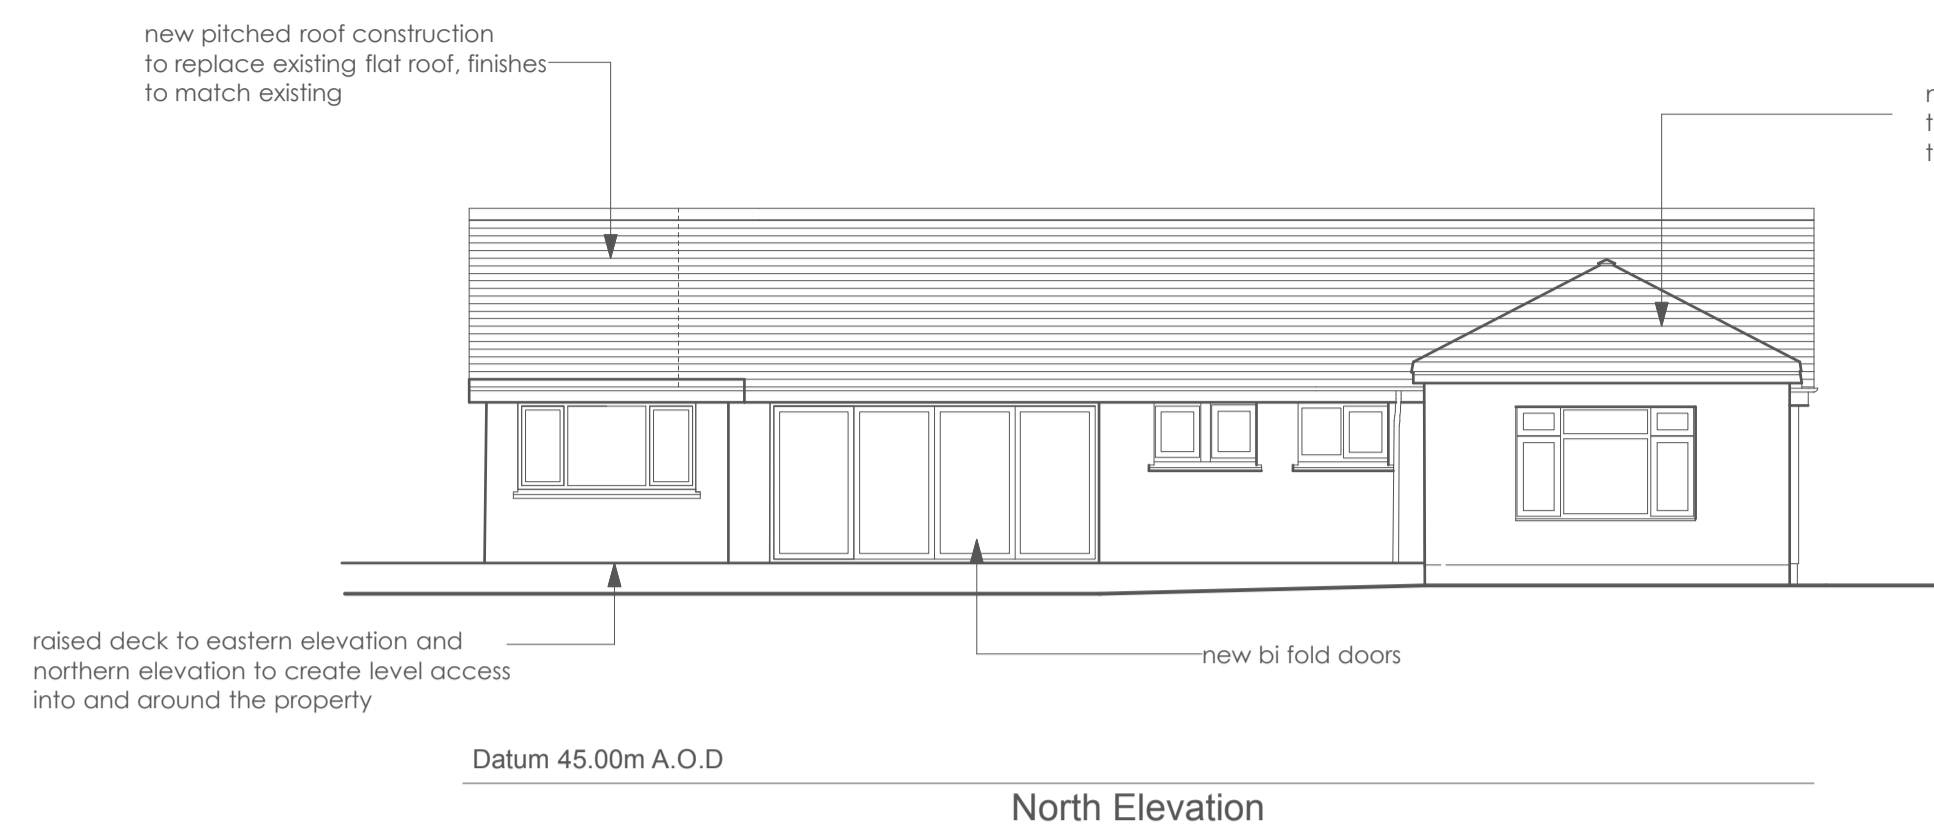


proposed dwelling floor plan scale 1:50

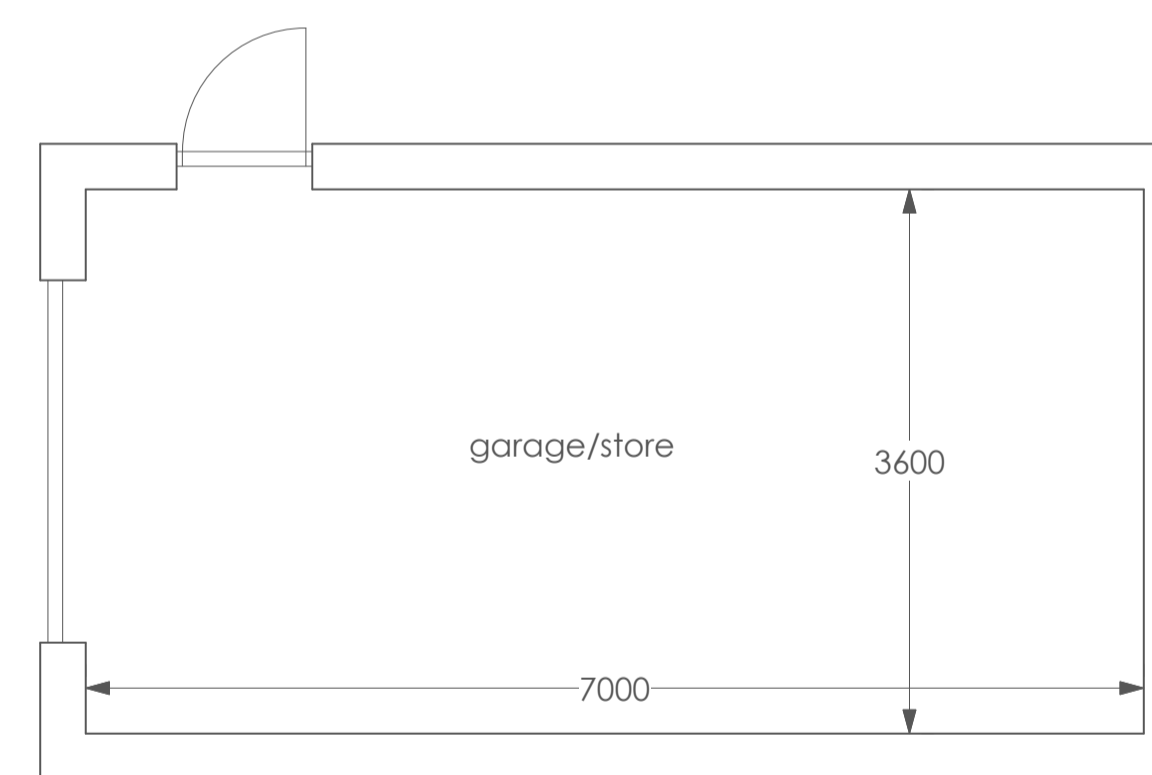

proposed garage floor plan
scale 1:50 see site plan for positioning

new raised deck to provide level access into and around dwelling

+ 48.00

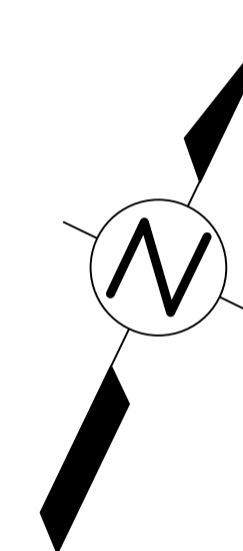

A 30.07.2021. general revisions

Revisions

This drawing is copyright. Contractors must check all dimensions on site prior to commencing work or ordering materials. Only figured dimensions are to be worked from. Discrepancies to be reported immediately to purl-design. This drawing is not for construction purposes unless stated

Purl Design Architecture LTD is a limited company registered in England and Wales with number 09182260. Registered office: The Mill, Prideaux Road, St.Blazey, Cornwall PL24 2SR

PROPOSED EXTENSION AND IMPROVEMENTS AT STICKY WICKET, ROCK

FOR ANDY McCALLUM

PROPOSED FLOOR PLAN AND ELEVATIONS

Scale	Drawn by	Date
1:50 AND 1:100 @A1	P.HUME	10.20
Drawing no.	Rev. no.	Purpose
PD675/03.	A	not for construction

PURL DESIGN
ARCHITECTURE LTD
The Mill, Prideaux Road, St.Blazey, Cornwall, PL24 2SR.
Tel no. 01726 812212 www.purl-design.com