




**PROPOSED
GROUND FLOOR PLAN**
SCALE 1:50

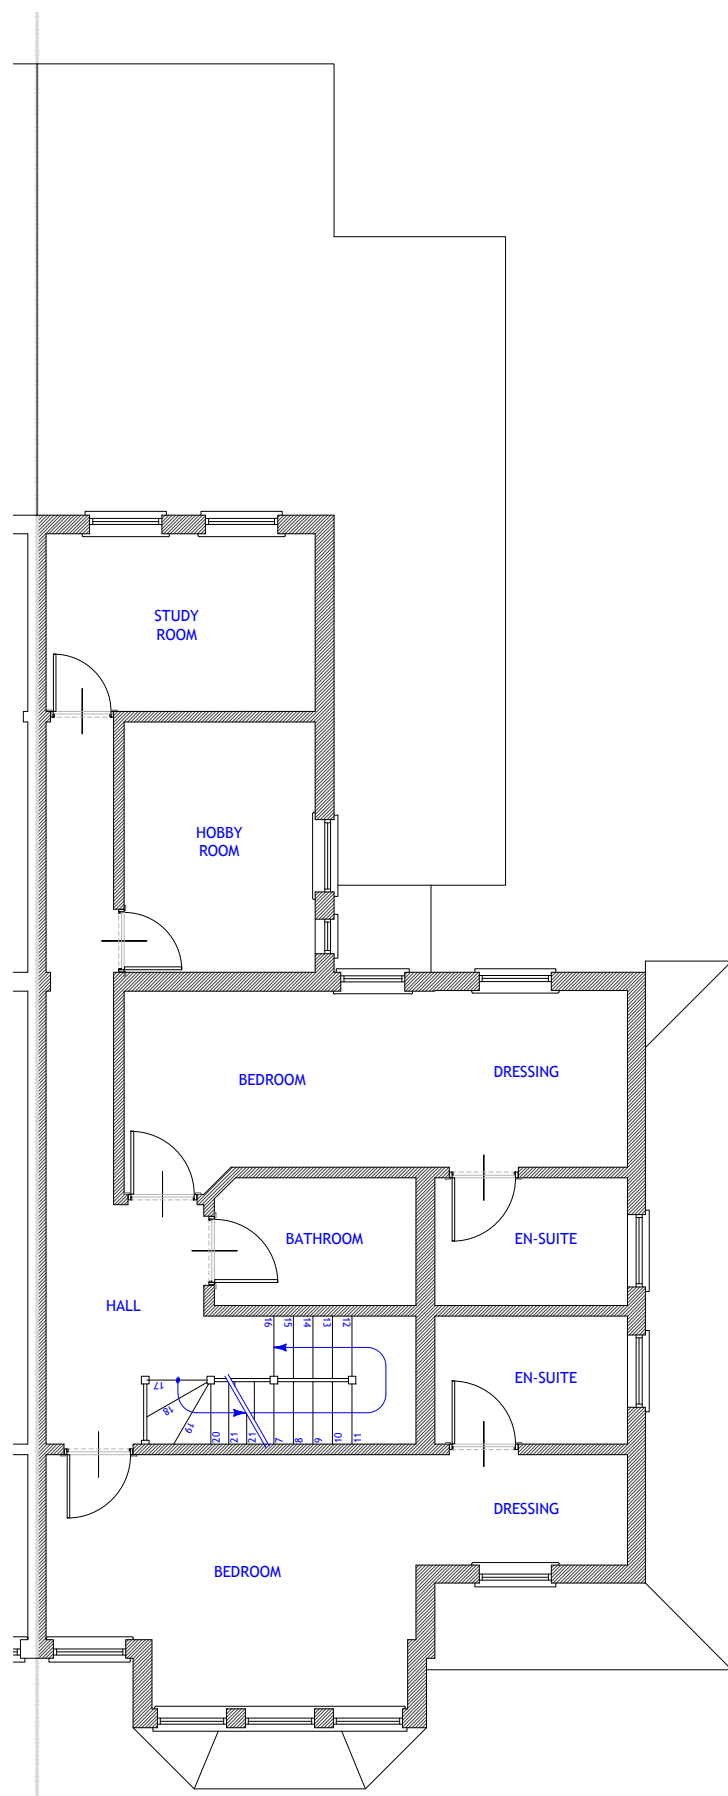

**PROPOSED
FIRST FLOOR PLAN**
SCALE 1:50

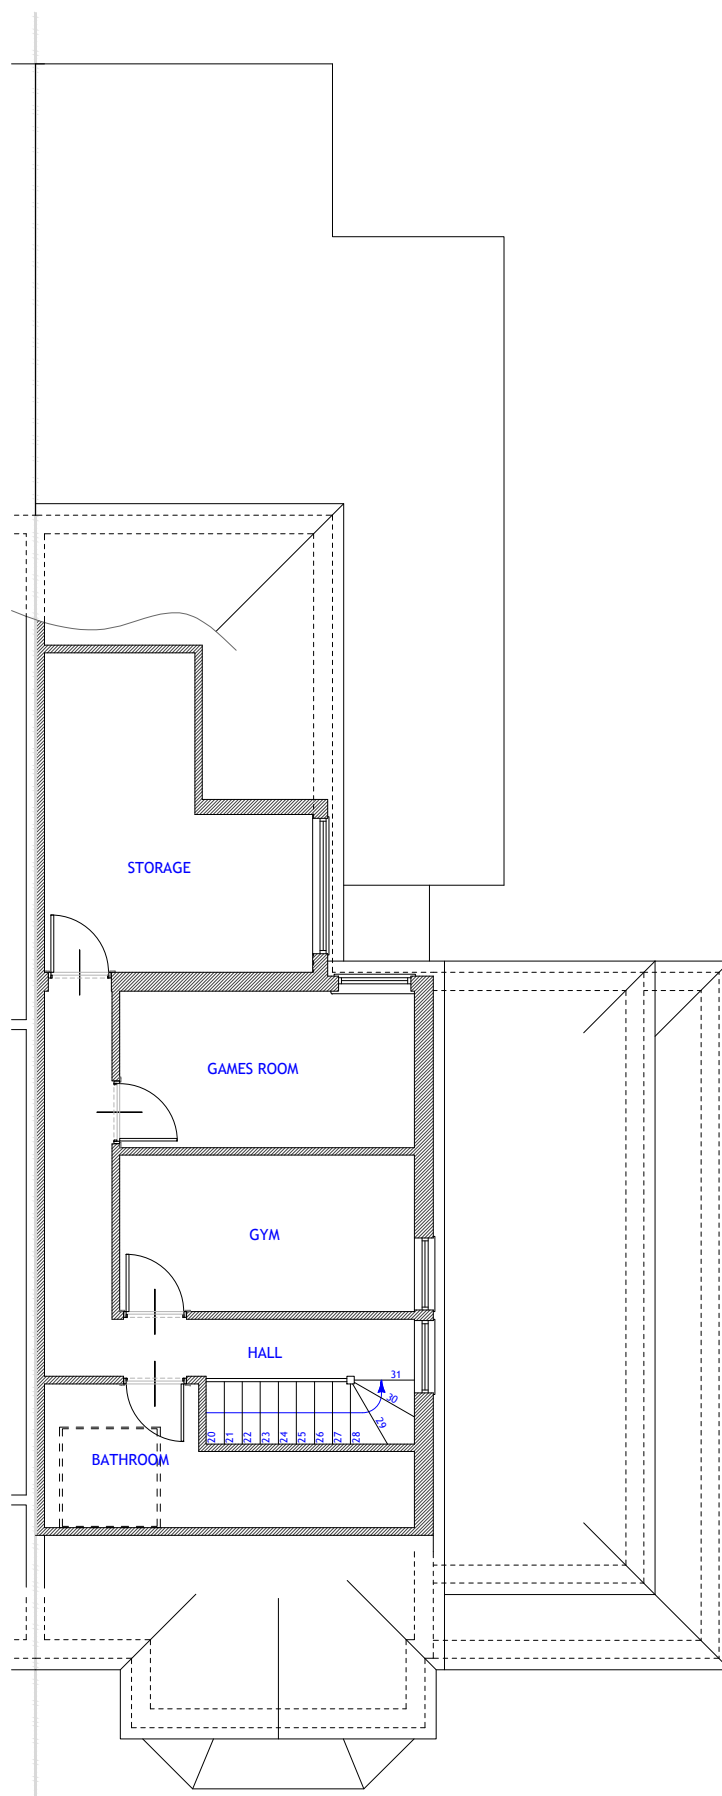

**PROPOSED
LOFT PLAN**
SCALE 1:50

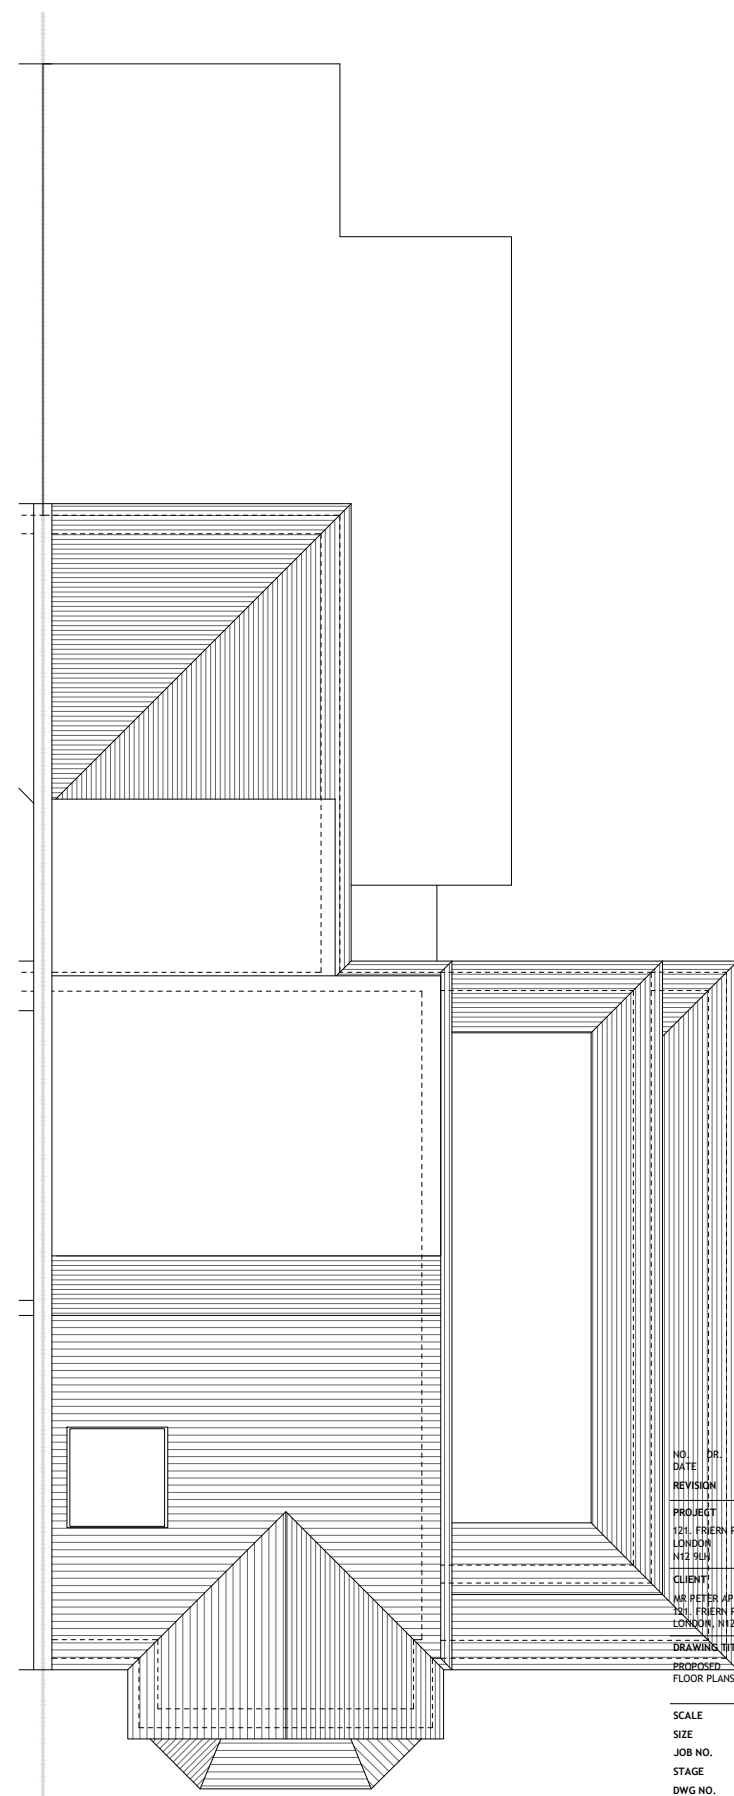

**PROPOSED
ROOF PLAN**
SCALE 1:50



NO.	DATE	REVISION	INFO
1			PROJECT
2			120, FRIERN PARK LONDON N12 9JH
3			CLIENT
4			MR PETER APICELLA 120, FRIERN PARK LONDON N12 9JH
5			DRAWING TITLE
6			PROPOSED FLOOR PLANS

SCALE	1:50
SIZE	A1
JOB NO.	202006
STAGE	PLANNING
DWG NO.	202006.P.5111
REVISION	0
DATE	28 SEPTEMBER 2019
DRAWN	NL
CHECKED	MM

COPYRIGHT © LAF Architects Ltd
THIS DRAWING WHICH IS THE PROPERTY OF LAF Architects Ltd IS THE SUBJECT OF INTELLECTUAL PROPERTY RIGHTS INCLUDING COPYRIGHT AND DESIGN RIGHTS AND SHALL NOT BE REPRODUCED, LOANED, COPIED OR SUBMITTED TO ANY OTHER PARTY