



EXISTING FRONT ELEVATION SCALE 1:50

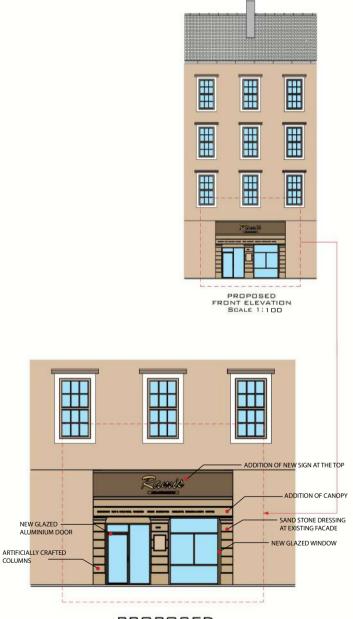

PROPOSED FRONT ELEVATION SCALE 1:50

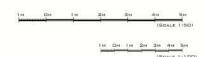

- NOTES:

  1. PLASE HOTE THAT THE DRAWNS IS DRAFT ISSUE:

  1. PLASE HOTE THAT THE DRAWNS IS DRAFT ISSUE:

  1. PLASE HOTE RESERVED, DEPYRIGHT IN ALL DOCUMENTS AND DRAWNINGS MERCHARDS OF AND DRAWNINGS SHALL REMAIN THE PROPERTY OF A PROPERTY OF THE PROPERTY OF T



24 POTTERHILL ROAD GLASGOW, G53 5RR TEL: +44 (0) 0141-628-9009 E-MAIL: INFO@LEADSTRUCTURAL.COM GLASGOW

		30/11/2
COMMENTS		
	DESCRIPTION	

CLIENT MR.RAMI HANI

1009 ARFYLE STREET, FINNIESTON, GLASGOW, UK

DRAWING TITLE EXISTING AND PROPOSED FRONT ELEVATIONS

AS ISSUE PLANNING					DRAWN E9						DATE 28/04/2021 DATE CHECKED 28/04/2021						
					EHEDKED HR												
A	0	C	D	Ę	F	G	н	d	K	L	M	N	P	Q	R	150	Ŧ

DRAWING NUMBER:

LS21-144-003